



Front Elevation



RHS Elevation




LHS Elevation




Rear Elevation


UNIT 3 - 2 bed (4p) Flat - NDSS = 70m<sup>2</sup> Floor area = 78.4 m<sup>2</sup> 843 sq ft  
 UNIT 4 - 2 bed (4p) Flat - NDSS = 70m<sup>2</sup> Floor area = 78.4 m<sup>2</sup> 843 sq ft  
 UNIT 5 - 2 bed (4p) Flat - NDSS = 70m<sup>2</sup> Floor area = 75.9 m<sup>2</sup> 817 sq ft  
 UNIT 6 - 1 bed (2p) Flat - NDSS = 50m<sup>2</sup> Floor area = 66.3 m<sup>2</sup> 714 sq ft

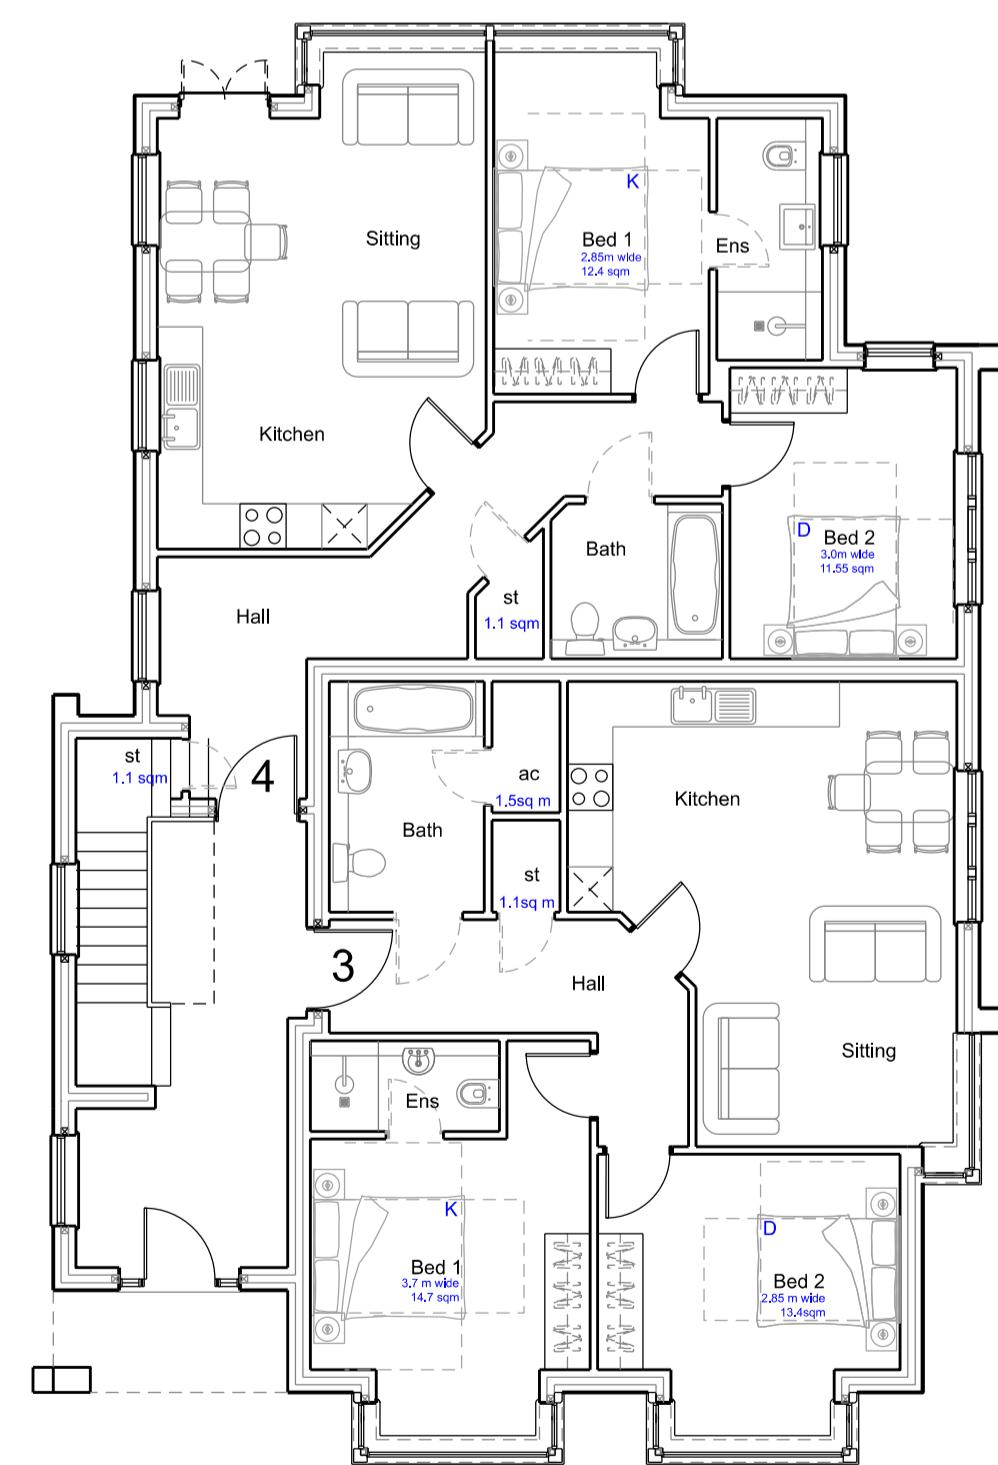

Ground Floor

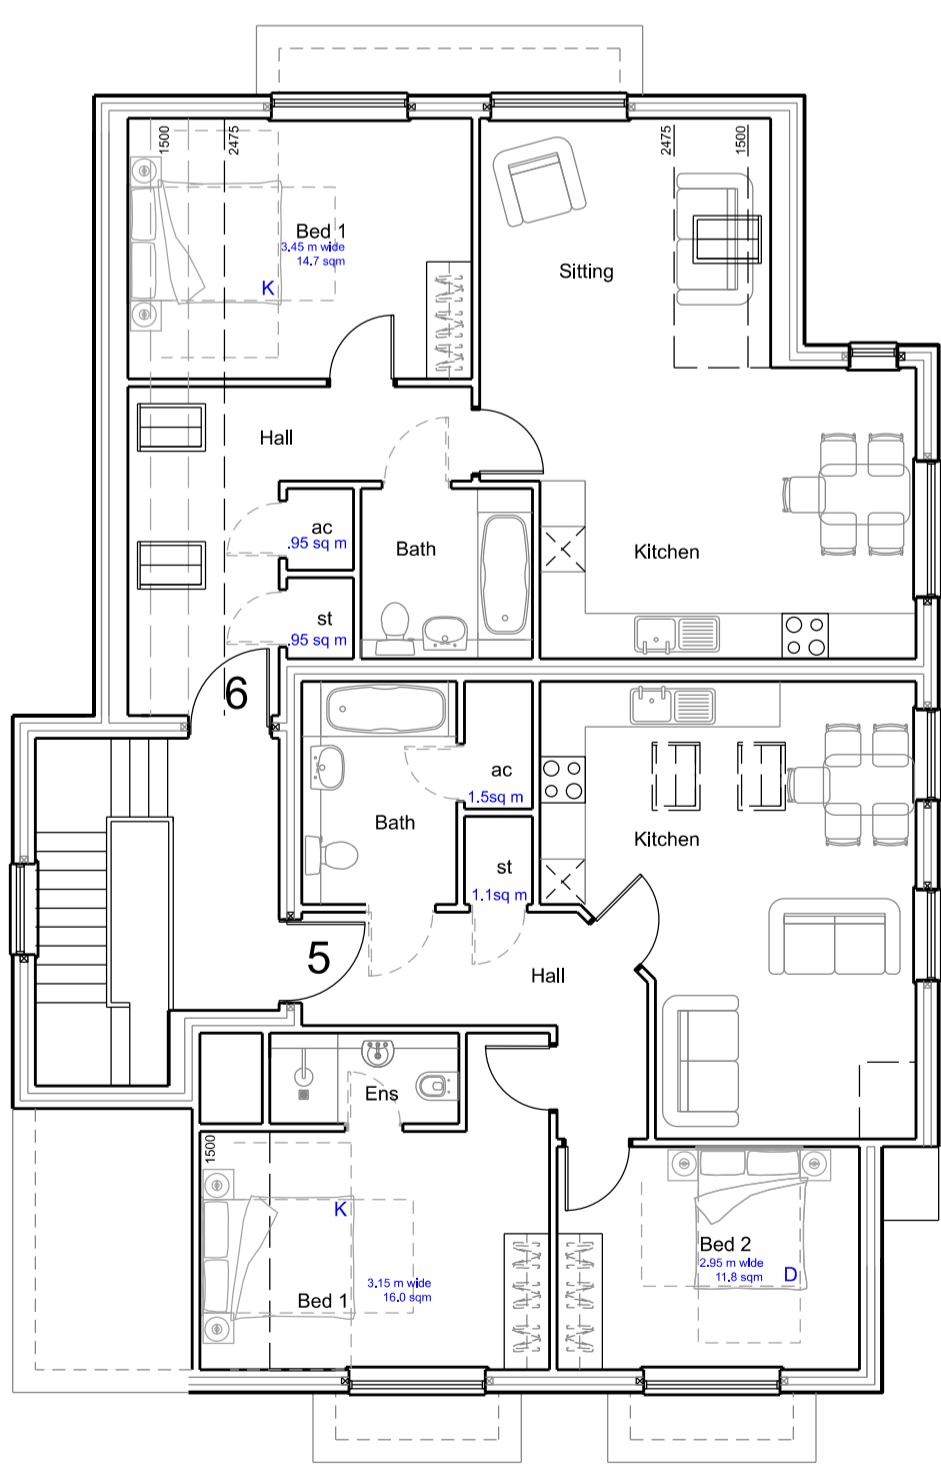

First Floor

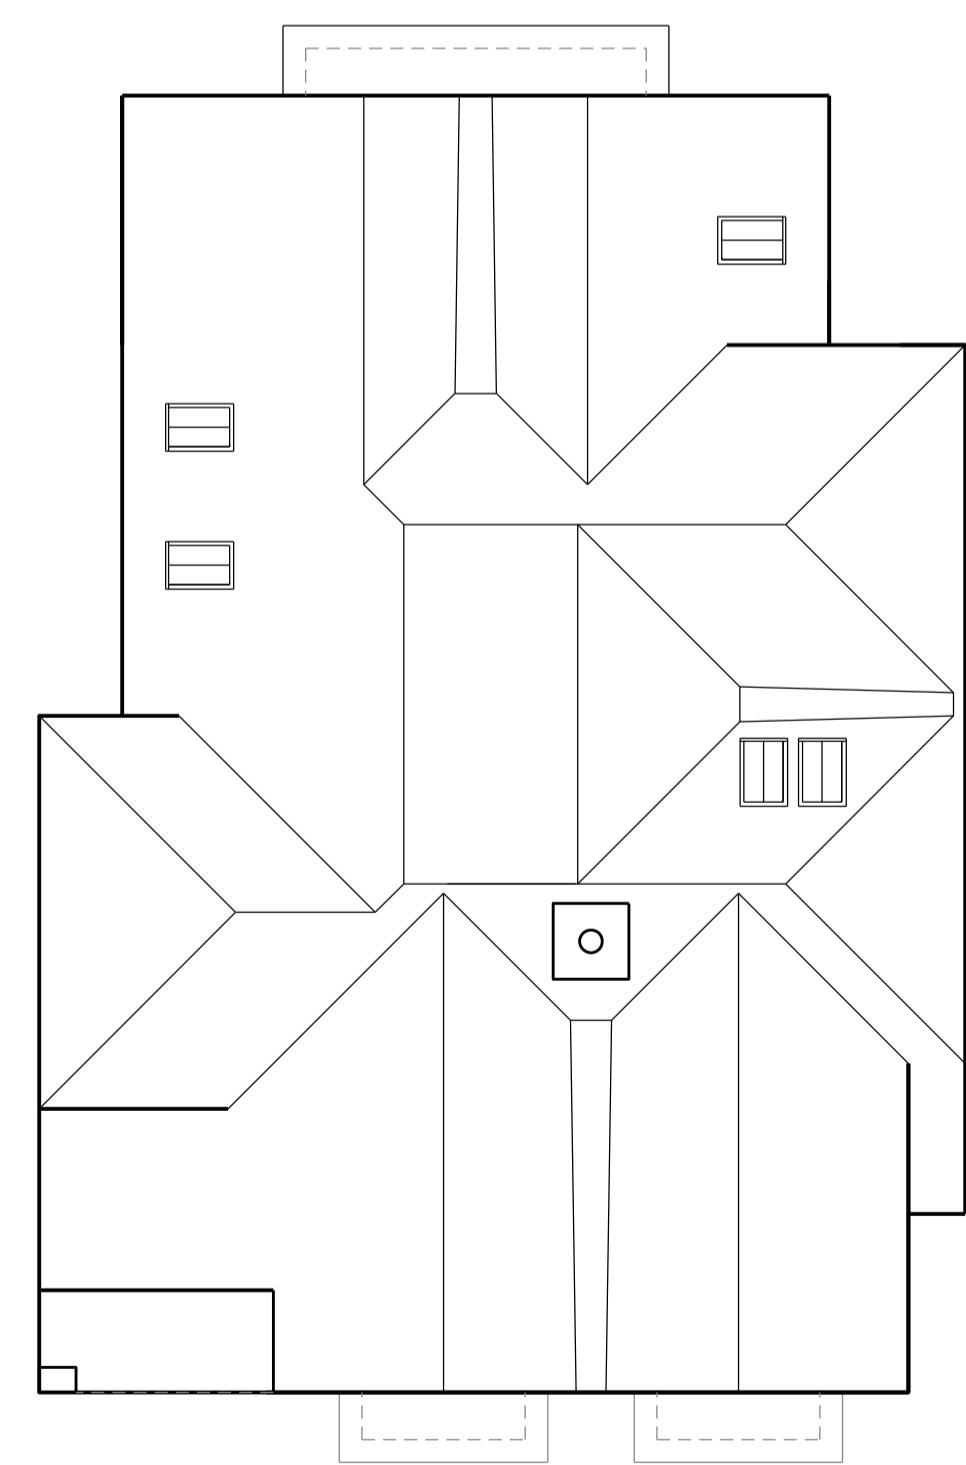

Roof Plan

Notes/Revisions:

-



The Old Brewery Tap  
3 Shirburn Street  
Wallington  
Oxfordshire OX49 5BU

Tel: 01491 613066  
Fax: 01491 614017  
Email: mail@dparearchs.co.uk  
Web: www.dparearchs.co.uk



Client  
Gavacan Homes

Status  
Planning  
Project  
RESIDENTIAL DEVELOPMENT

Location  
Land Adj Green End, 17 Dene Road, Northwood, HA6 2BS

Drawing Title  
Plots 3-6 Permitted scheme 73243/APP/2022/2535  
Drawn By  
ML Scale  
1:100 @ A1 Date  
31.01.2021

Rev  
06.08.2025  
22 GEDR P3-6B1

dpa