

Plot 1 Front Elevation




Plot 1 RHS Elevation



Plot 1 LHS Elevation



Plot 1 Rear Elevation

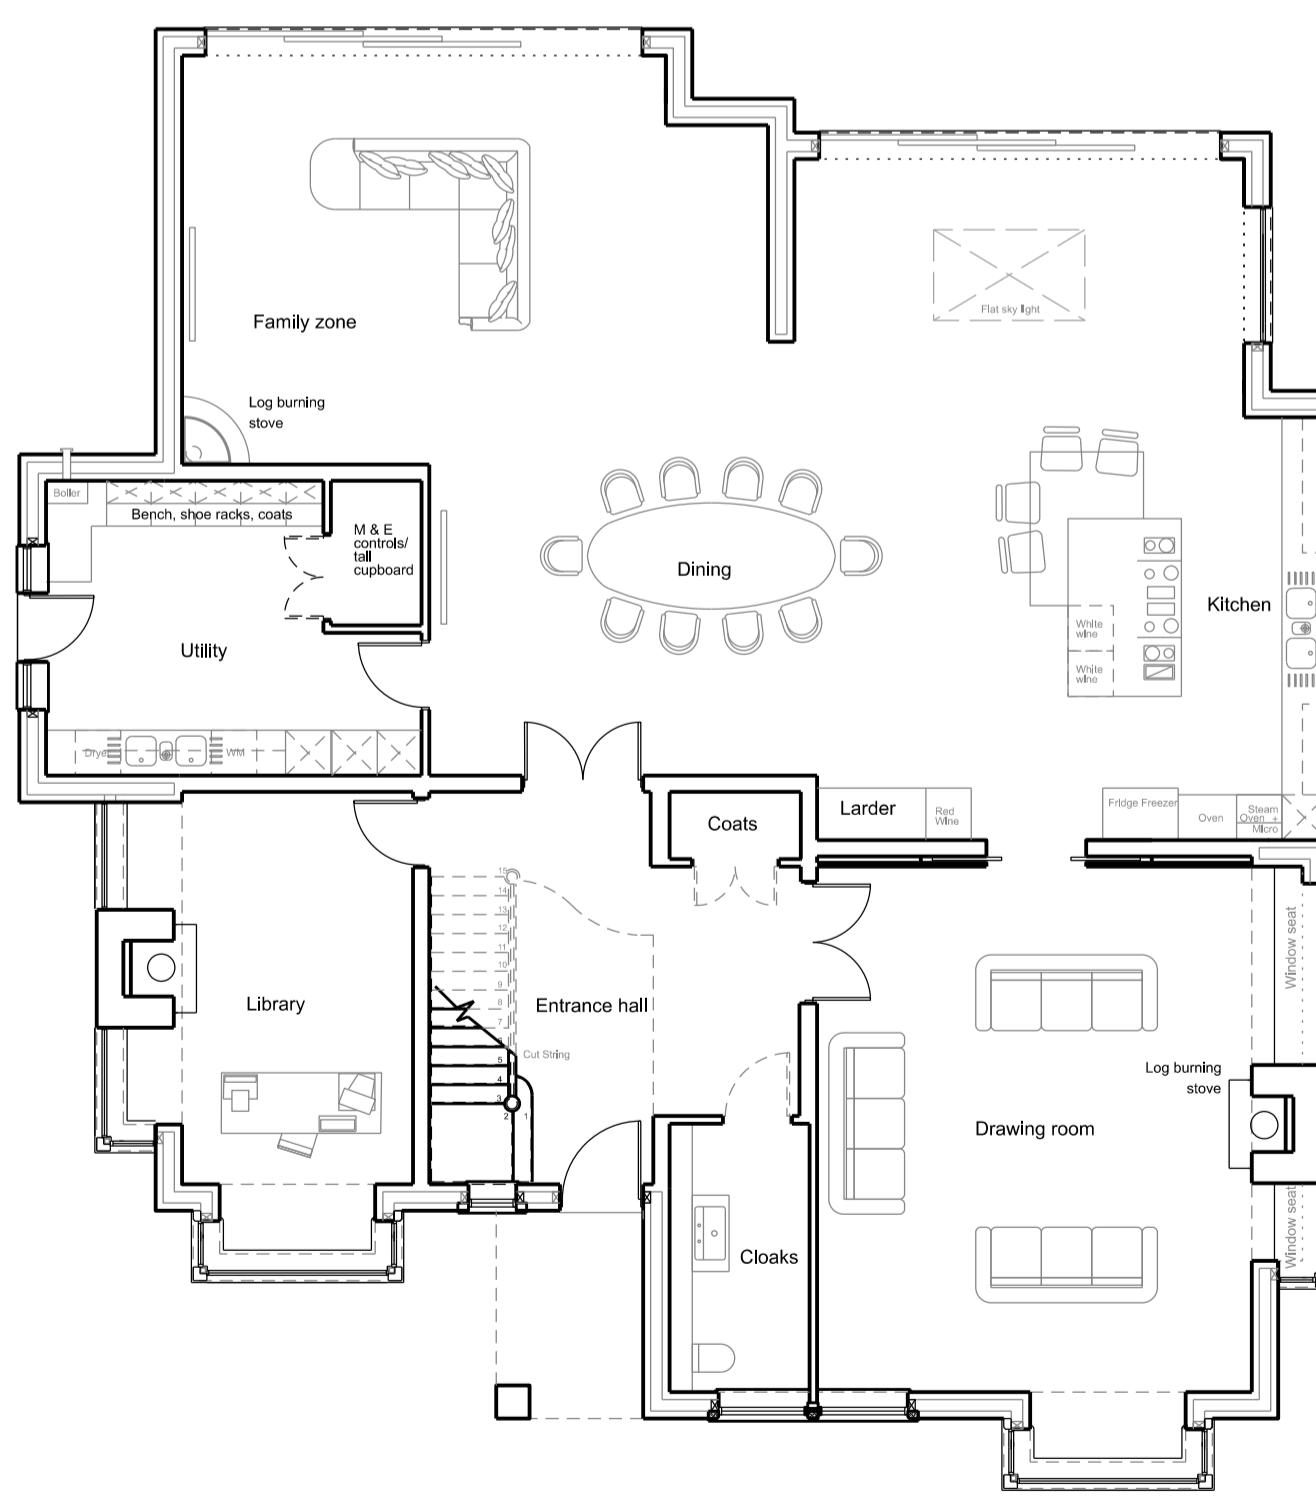


Ground Floor


PLOT 1 - Floor area = 512.0 m<sup>2</sup> 5510 sq ft



First Floor

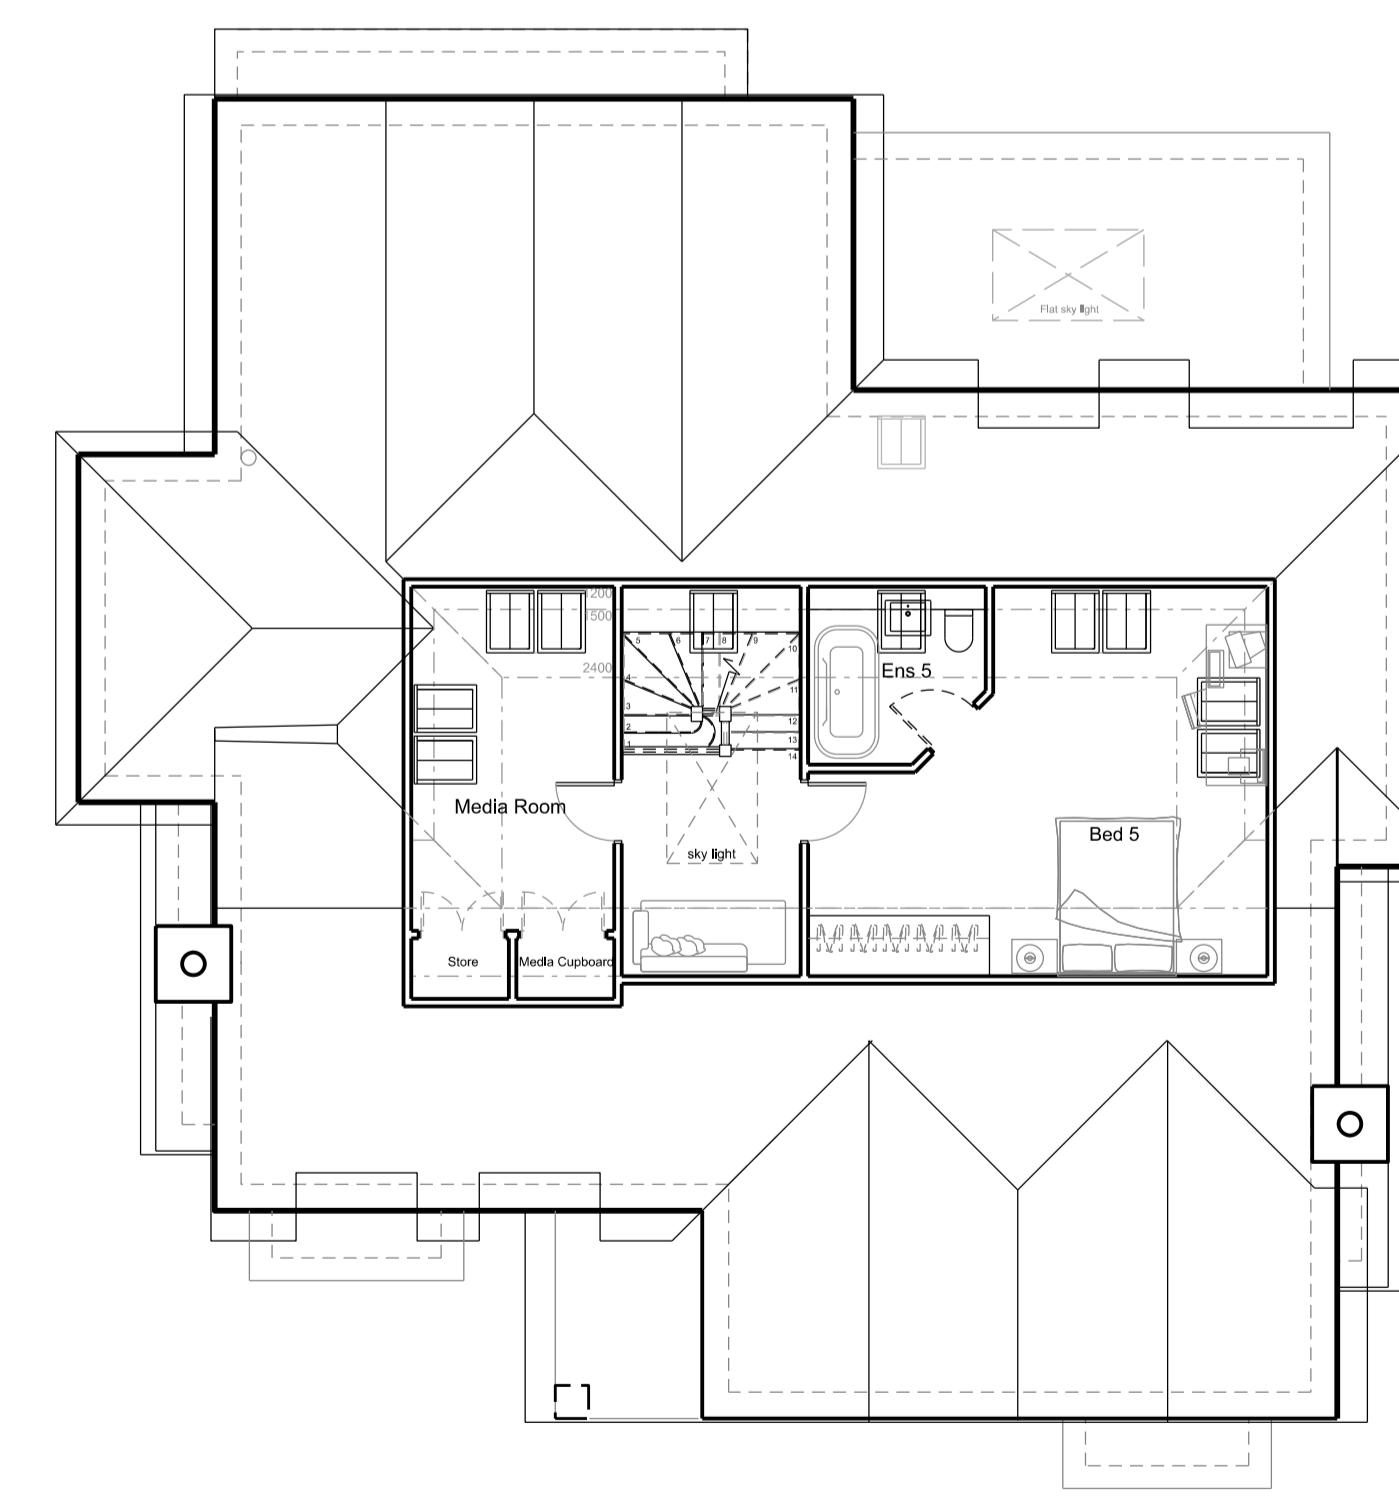

Second Floor

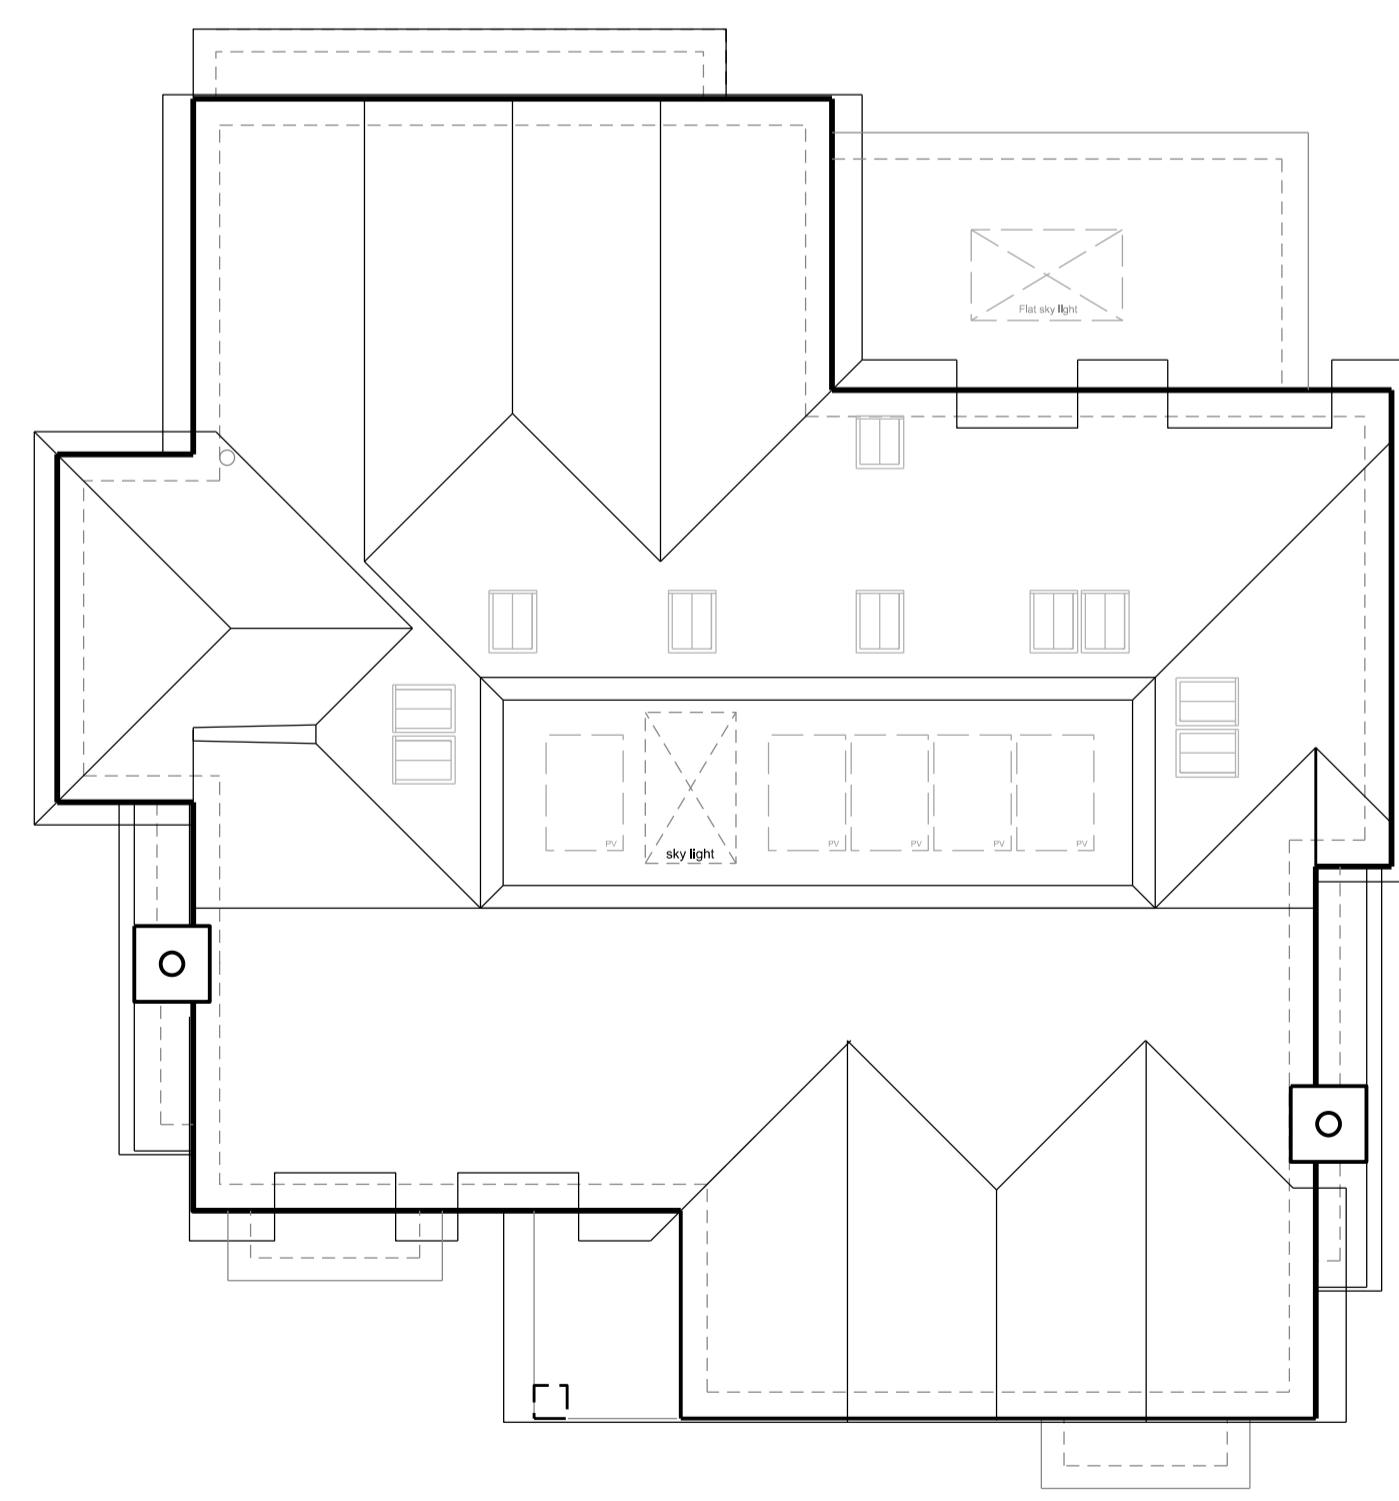


Roof Plan

Notes/Revisions:  
A 04.04.2025 ML Rear bays amended and skylight added



The Old Brewery Tap  
3 Shirburn Street  
Wallington  
Oxfordshire OX49 5BU

Tel: 01491 613066  
Fax: 01491 614017  
Email: mail@dparearchs.co.uk  
Web: www.dparearchs.co.uk

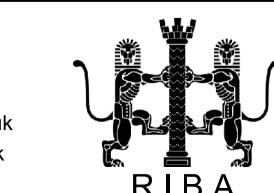

Client  
Gavacan Homes  
Project  
RESIDENTIAL DEVELOPMENT

Status  
Planning

Location  
Land Adj Green End, 17 Dene Road, Northwood, HA6 2BS

Drawing Title  
Plot 1 Plans and Elevations

Dwg N  
25 GEDR P1A -  
04.04.2025

dpa