




- NOTES**
- Dimensions are not to be scaled from this drawing by contractors. The contractor is requested to check all dimensions before the work started.
 - Report any discrepancies to the client or architect before undertaking the work described in the drawings.
 - Dimensions are approximate site dimensions and are to be verified by the contractor on site before any fabrication/site works i.e foundations etc occur
 - Contractor is responsible for all temporary propping to existing structure

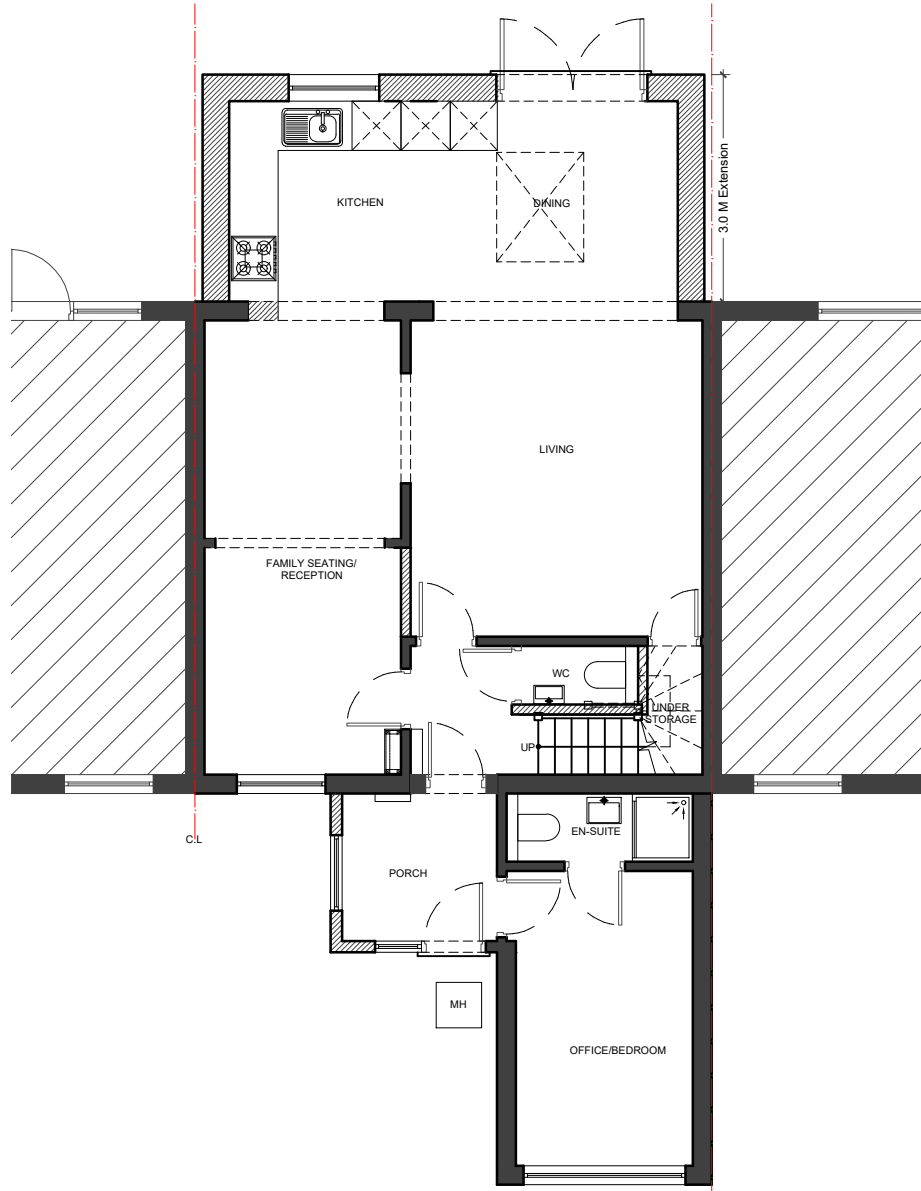

01 - GROUND FLOOR PLAN

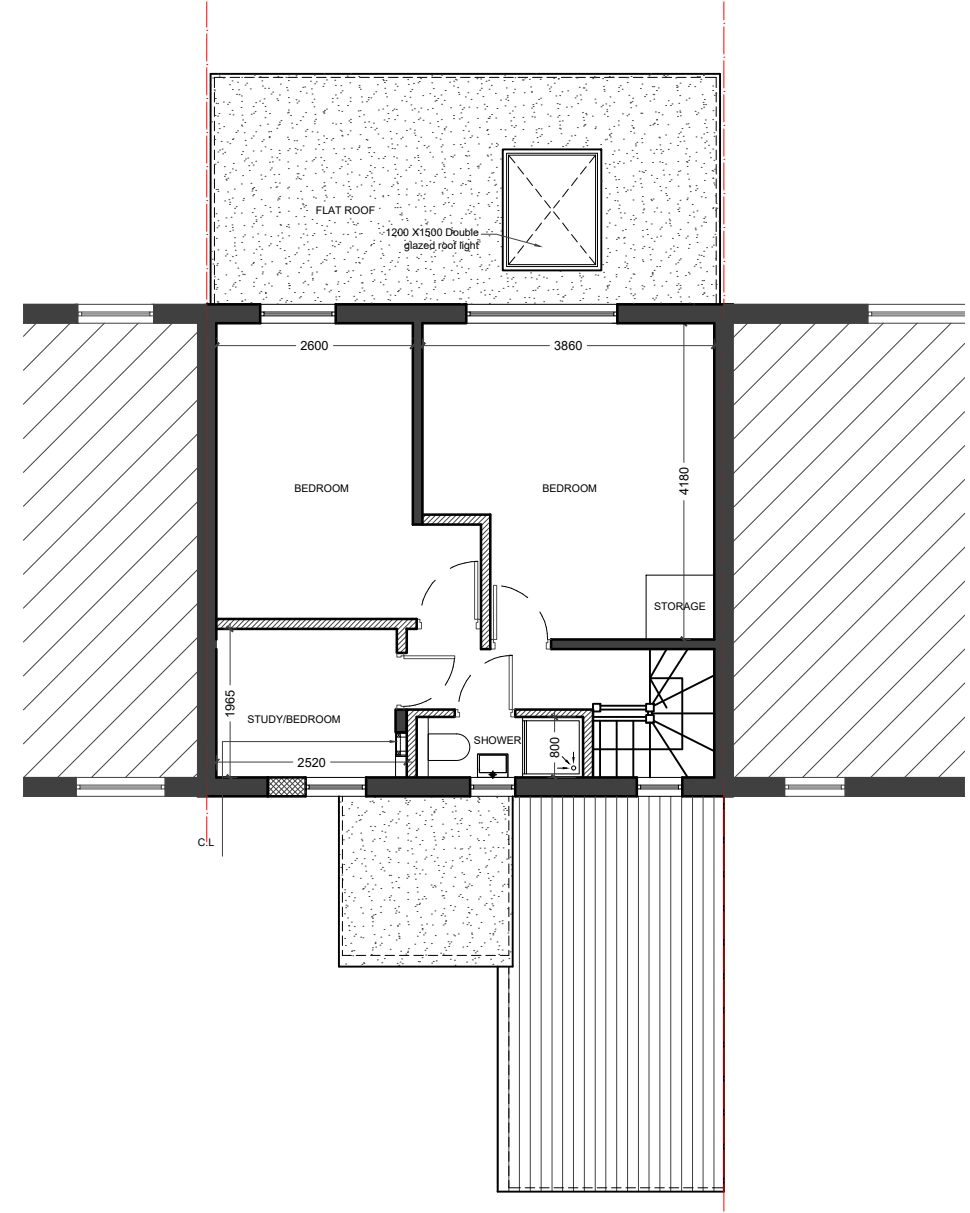


02 - FIRST FLOOR PLAN

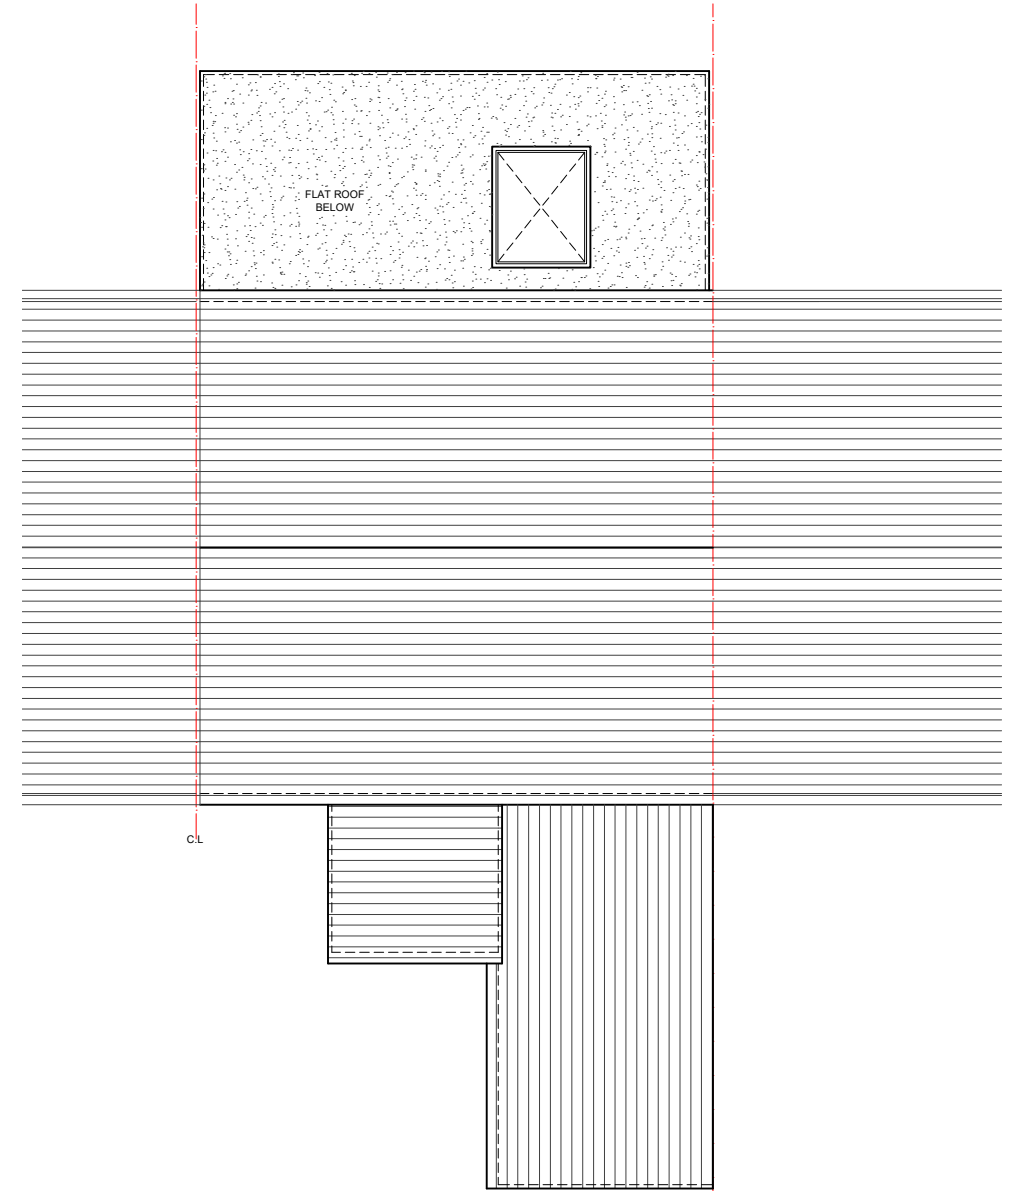

03 - ROOF PLAN

- LEGEND:**
- EXISTING
 - PROPOSED
 - DEMOLISHED

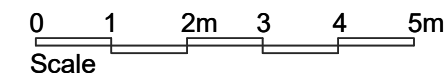

REVISIONS			
NO.	DESCRIPTION	DATE	BY
P01	Information	17/11/25	MZ

HOUSE HOLDER APPLICATION

DE ARCHITECTURAL CONSULT.LTD
 M. 07866560774, 07824773079
 E. design.endeavour@gmail.com

Project: 186 MAPLE ROAD HAYES
 LONDON, UB4 9NF
 Title: PROPOSED PLANS

Scale: 1:100@A3	Drawn: MZ	Approved:	Date: NOV 25
Job No: DAC-427/25	Drawing No: PH-186MR-04	Rev: P01	