



Proposed Rear Elevation

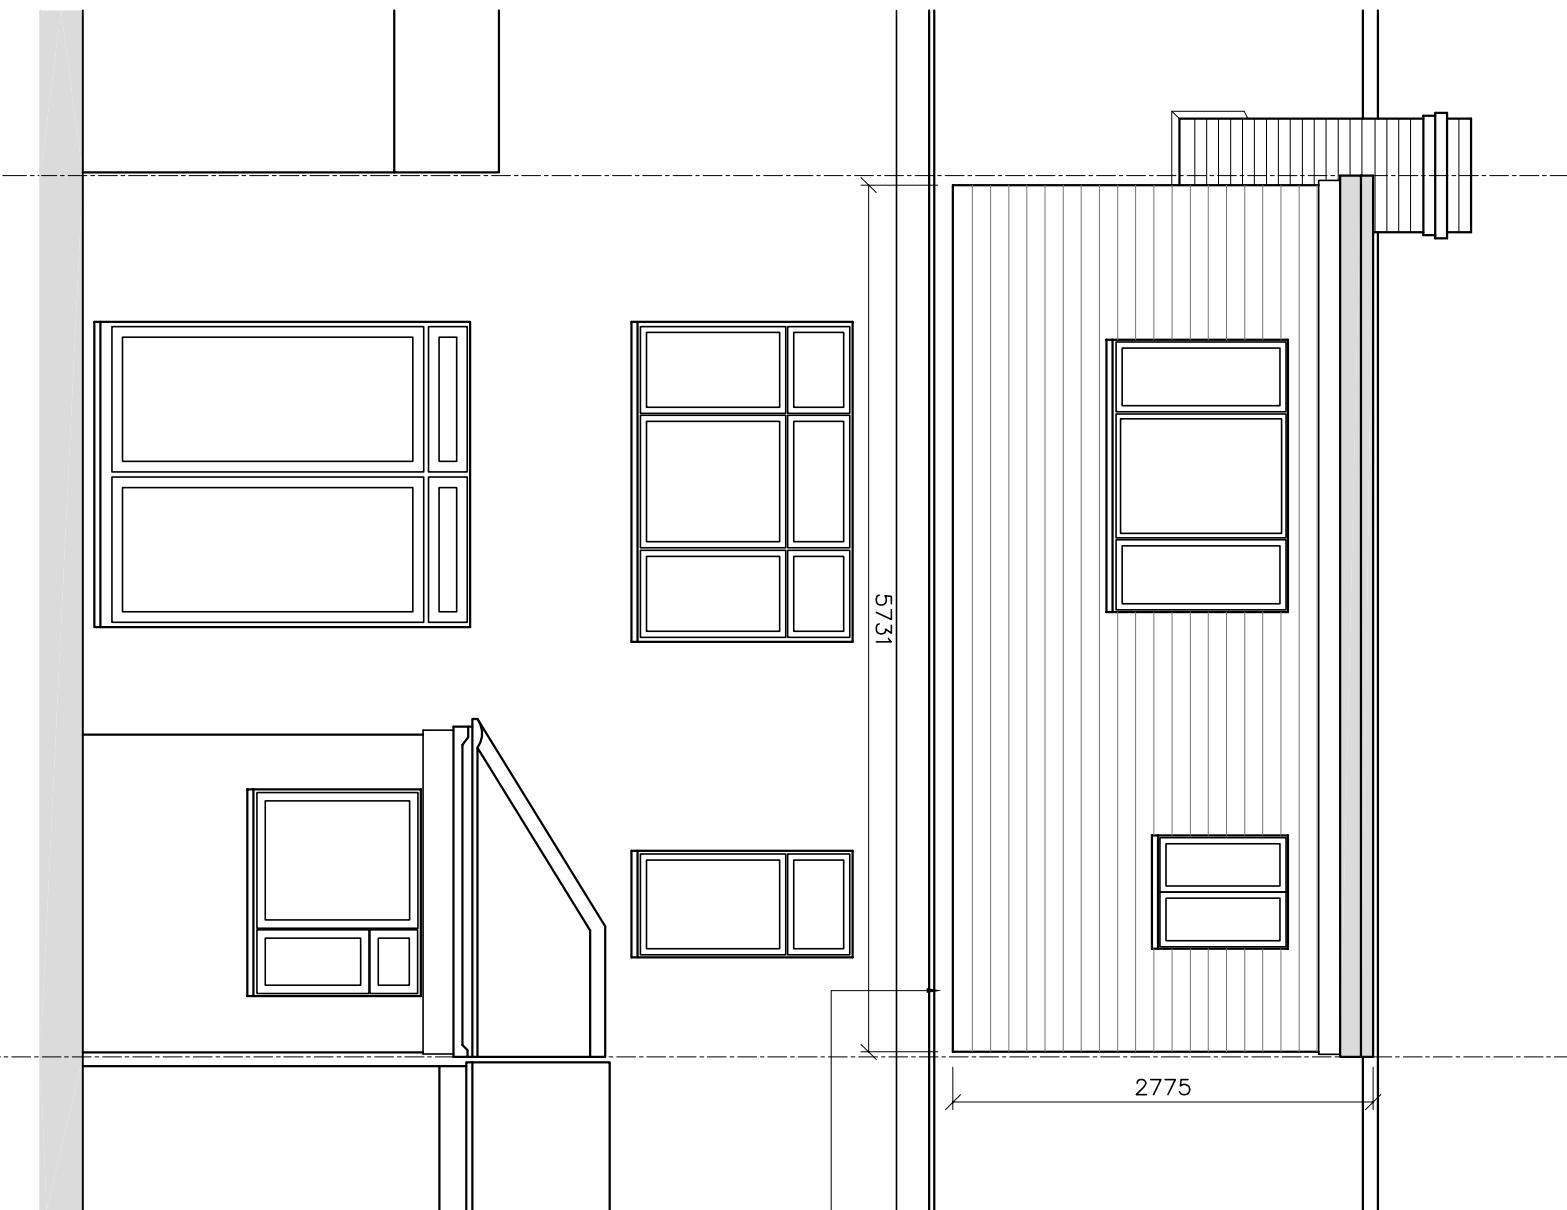


Proposed Front Elevation

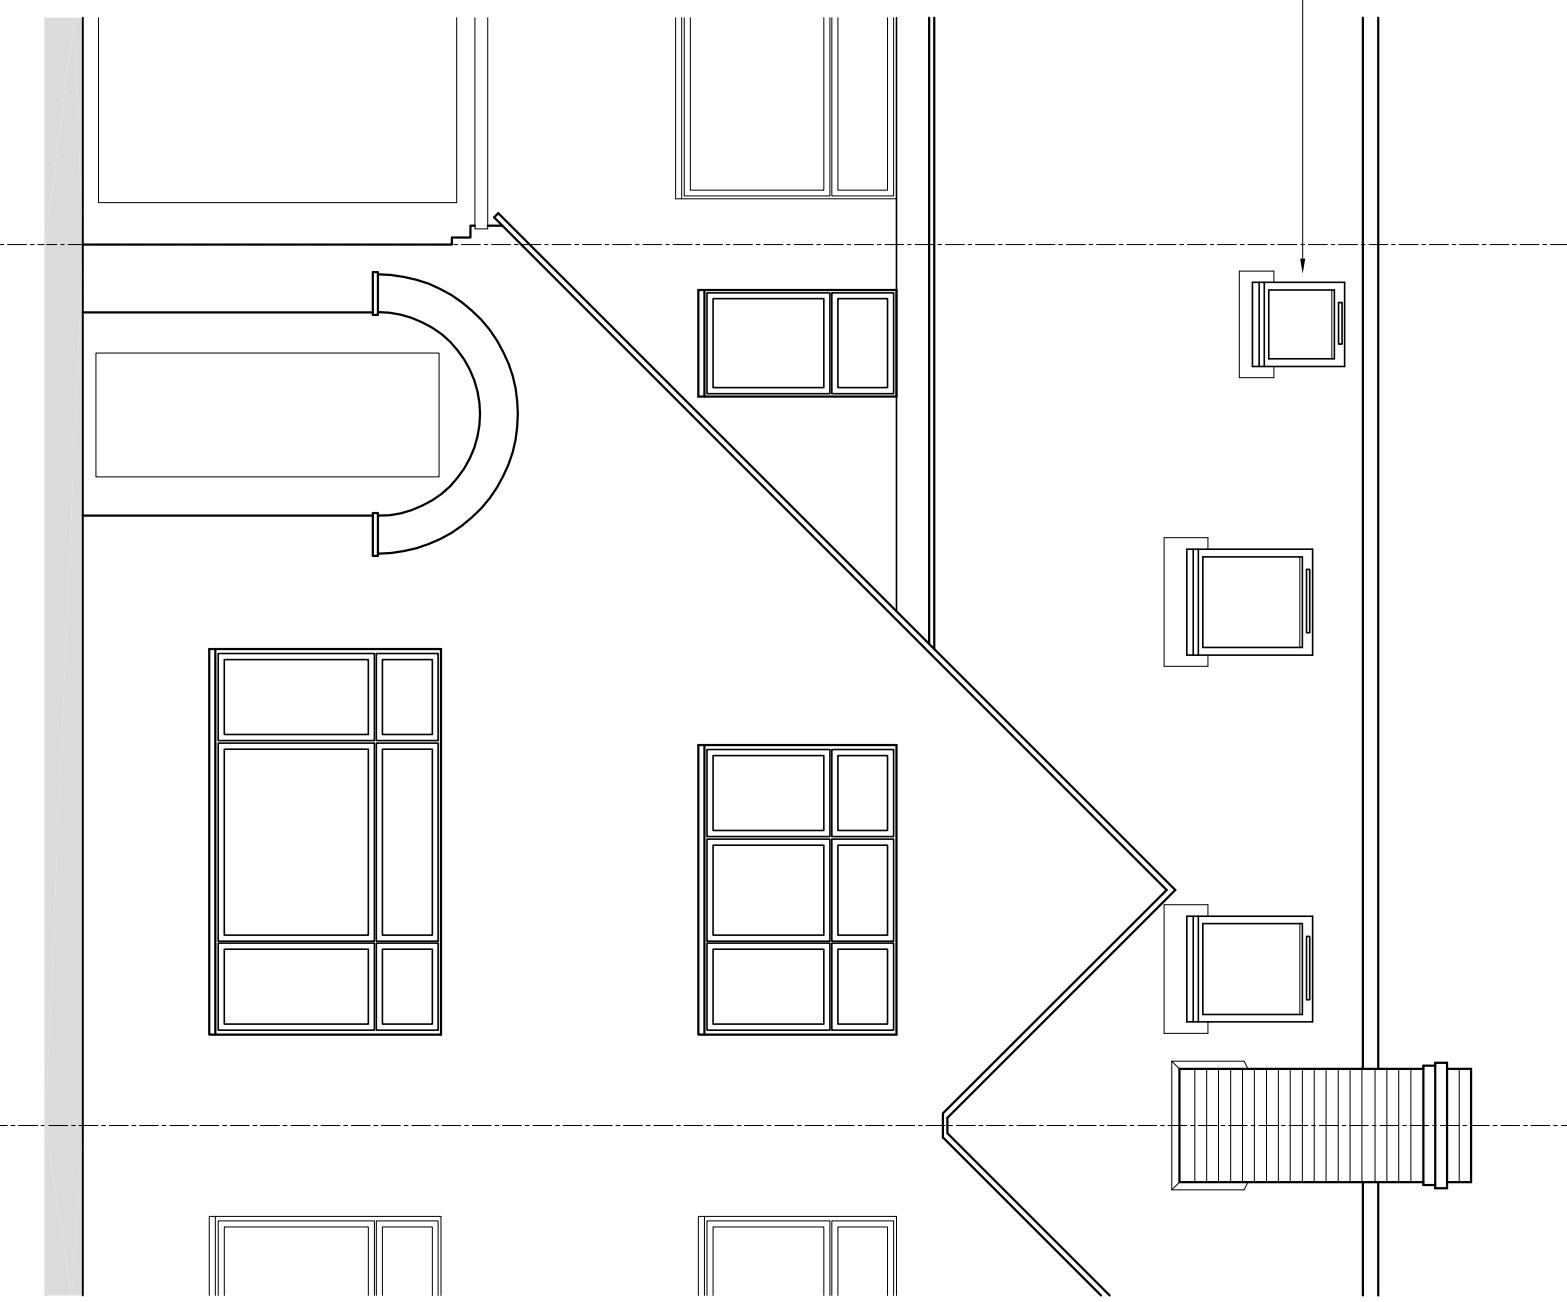

1:100 0 1 2 3 4 5 6 7 8 9 10  
1:50 0 1 2 3 4 5  
metres

**Chalkline**  
Chalkline Architectural Services

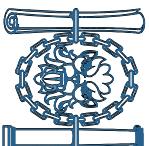

REV	DESCRIPTION	DATE

PROJECT 78 Victoria Ave Hillingdon UB10 9AJ	SCALE 1:50 @ A3
DETAIL Proposed Loft Conversion	DRAWN WF
Proposed Elevations	DATE October 2025

CONTRACT DRAWING SO-147-04	REV