
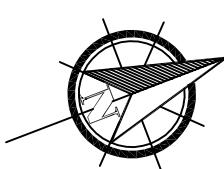
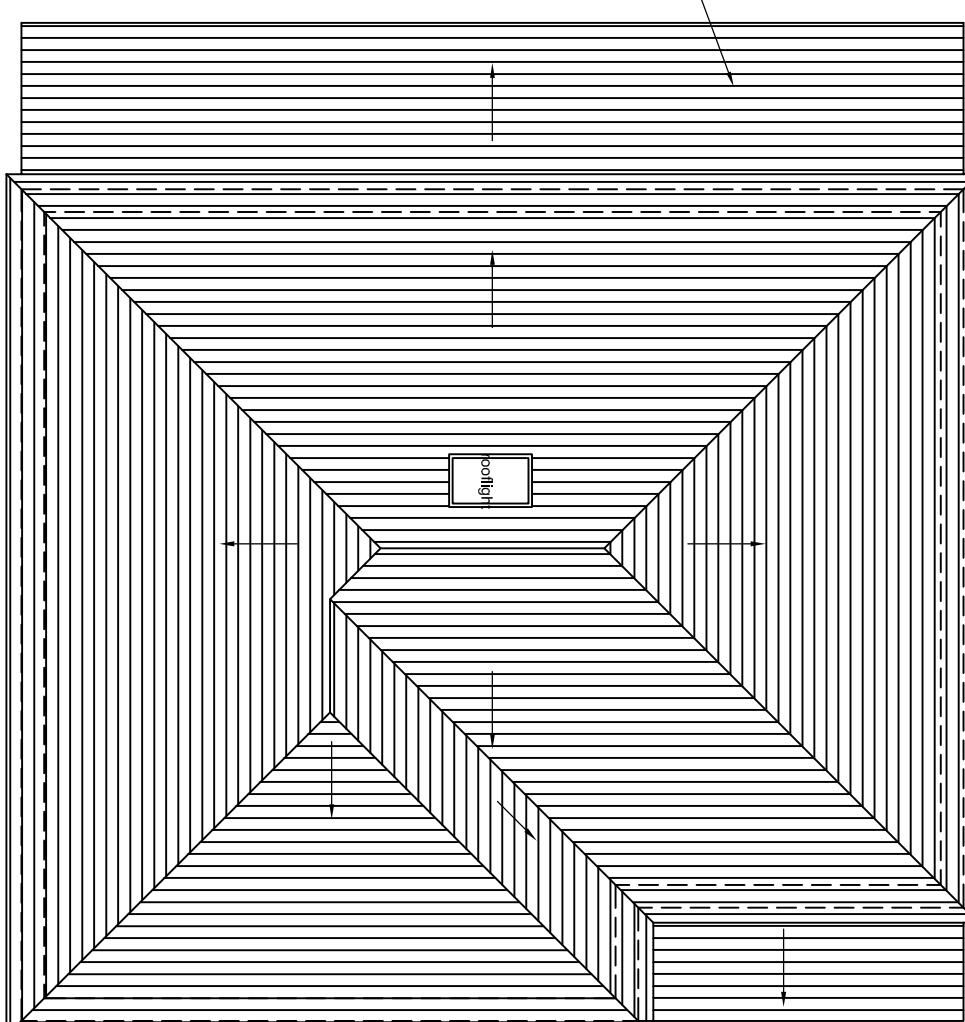


PROPOSED GROUND FLOOR PLAN

0  
Metres  
5

PROPOSED ROOF PLAN

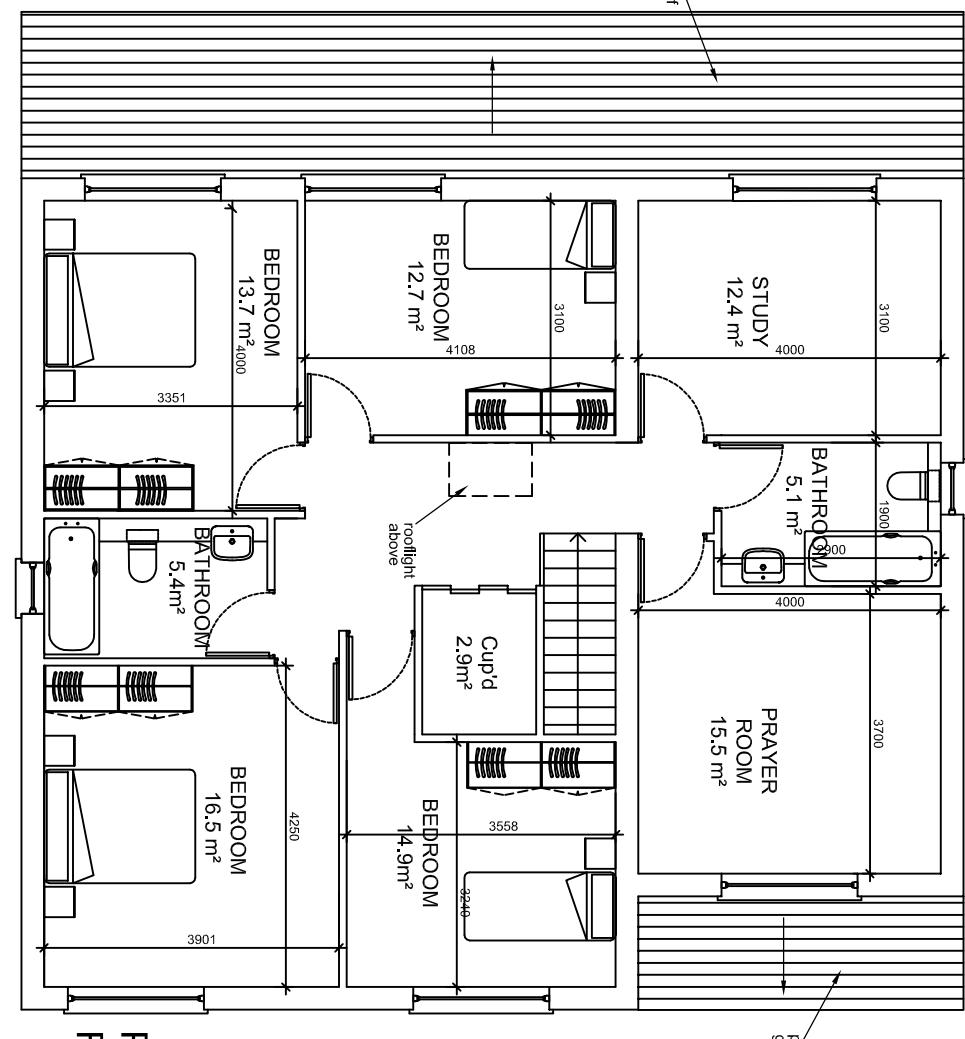

NOTES

The Contractor must verify all dimensions at the site before setting out, commencing work, or making any shop drawings. Any discrepancies must be reported to the Contract Administrator / Architect before proceeding. This drawing to be used for estimating purposes only. The Contractor must not use this drawing for construction until the structural design has been carried out and confirmation given by Building Control that the design is acceptable. Architect's drawings to be used in conjunction with the structural drawings. DO NOT SCALE FROM THIS DRAWING.



Rev	Revision notes	Initials	Date
-	-	-	-

PROJECT  
141 LONG LANE, HILLINGDON UB10 9JN  
NEW HOUSE

DESCRIPTION  
PROPOSED GROUND, FIRST FLOOR  
AND ROOF PLAN

SCALE 1:100 @ A3 DRAWN BY JT, GC CHECKED BY GC DATE 10/02/2022  
DRAWING NO. 141 LL / P3 / 06 REV. E