


The Contractor must verify all dimensions at the site before setting out, commencing work, or making any shop drawings. Any discrepancies must be reported to the Contract Administrator / Architect before proceeding.


This drawing to be used for estimating purposes only. The Contractor must not use this drawing for construction until the structural design has been carried out and confirmation given by Building Control that the design is acceptable. Architect's drawings to be used in conjunction with the structural drawings.

DO NOT SCALE FROM THIS DRAWING.

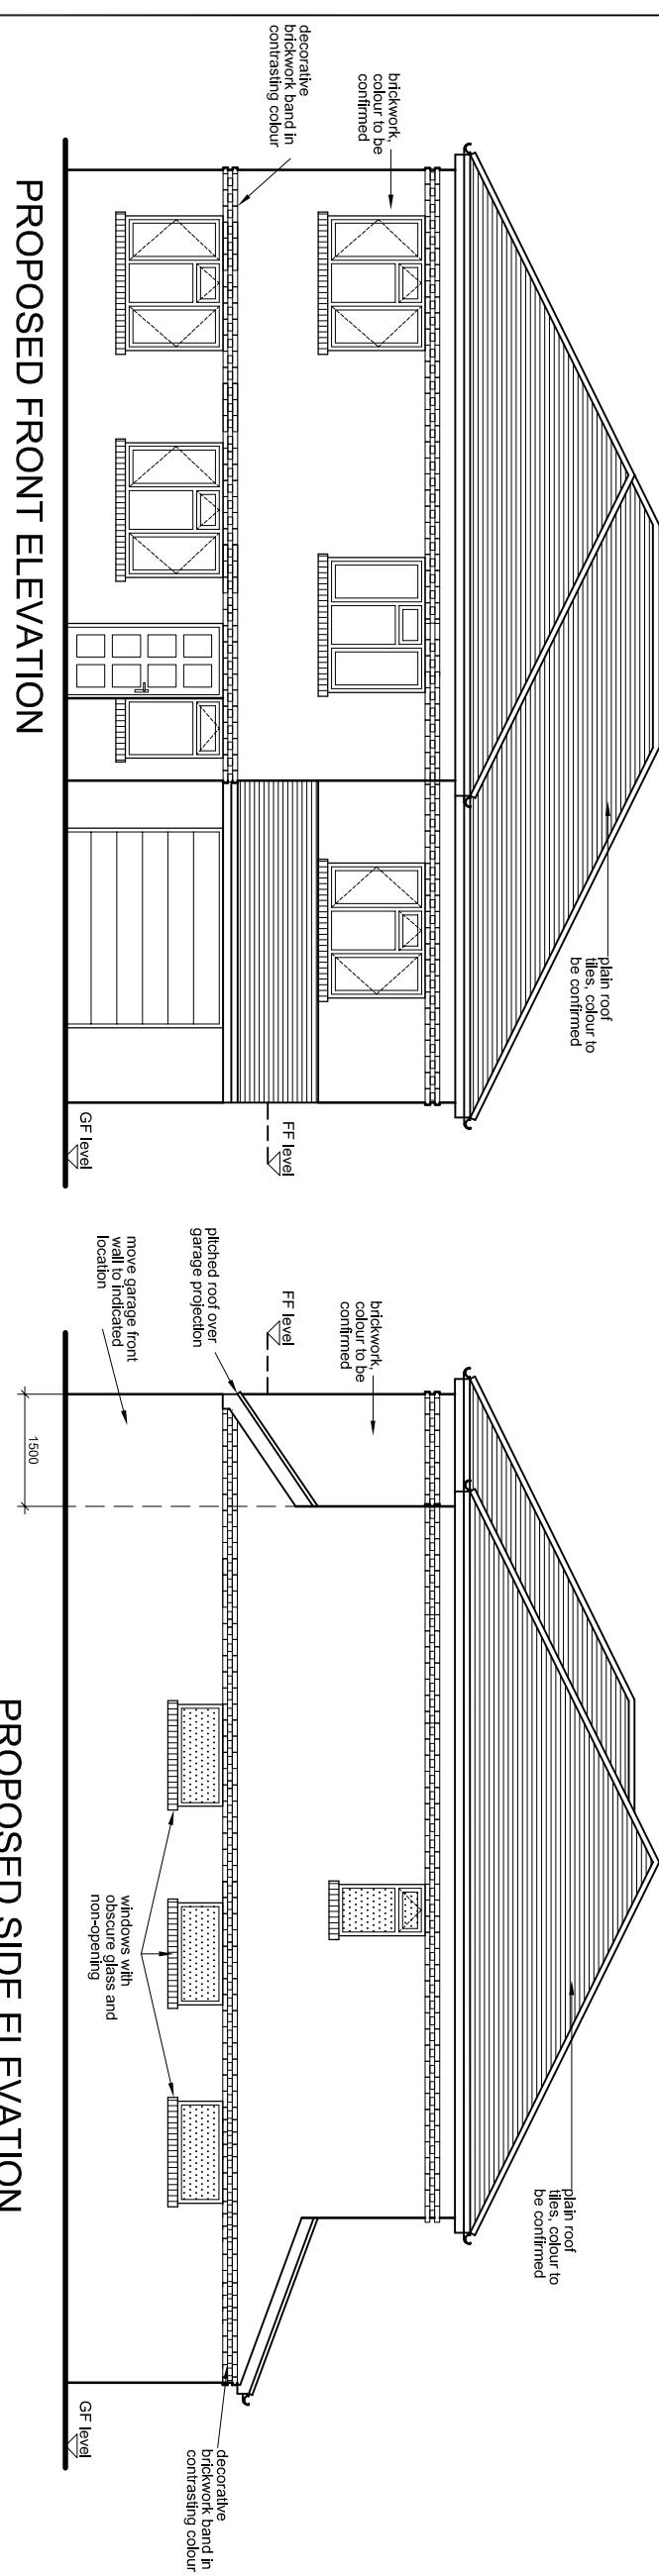


PROPOSED FRONT ELEVATION


PROPOSED SIDE ELEVATION

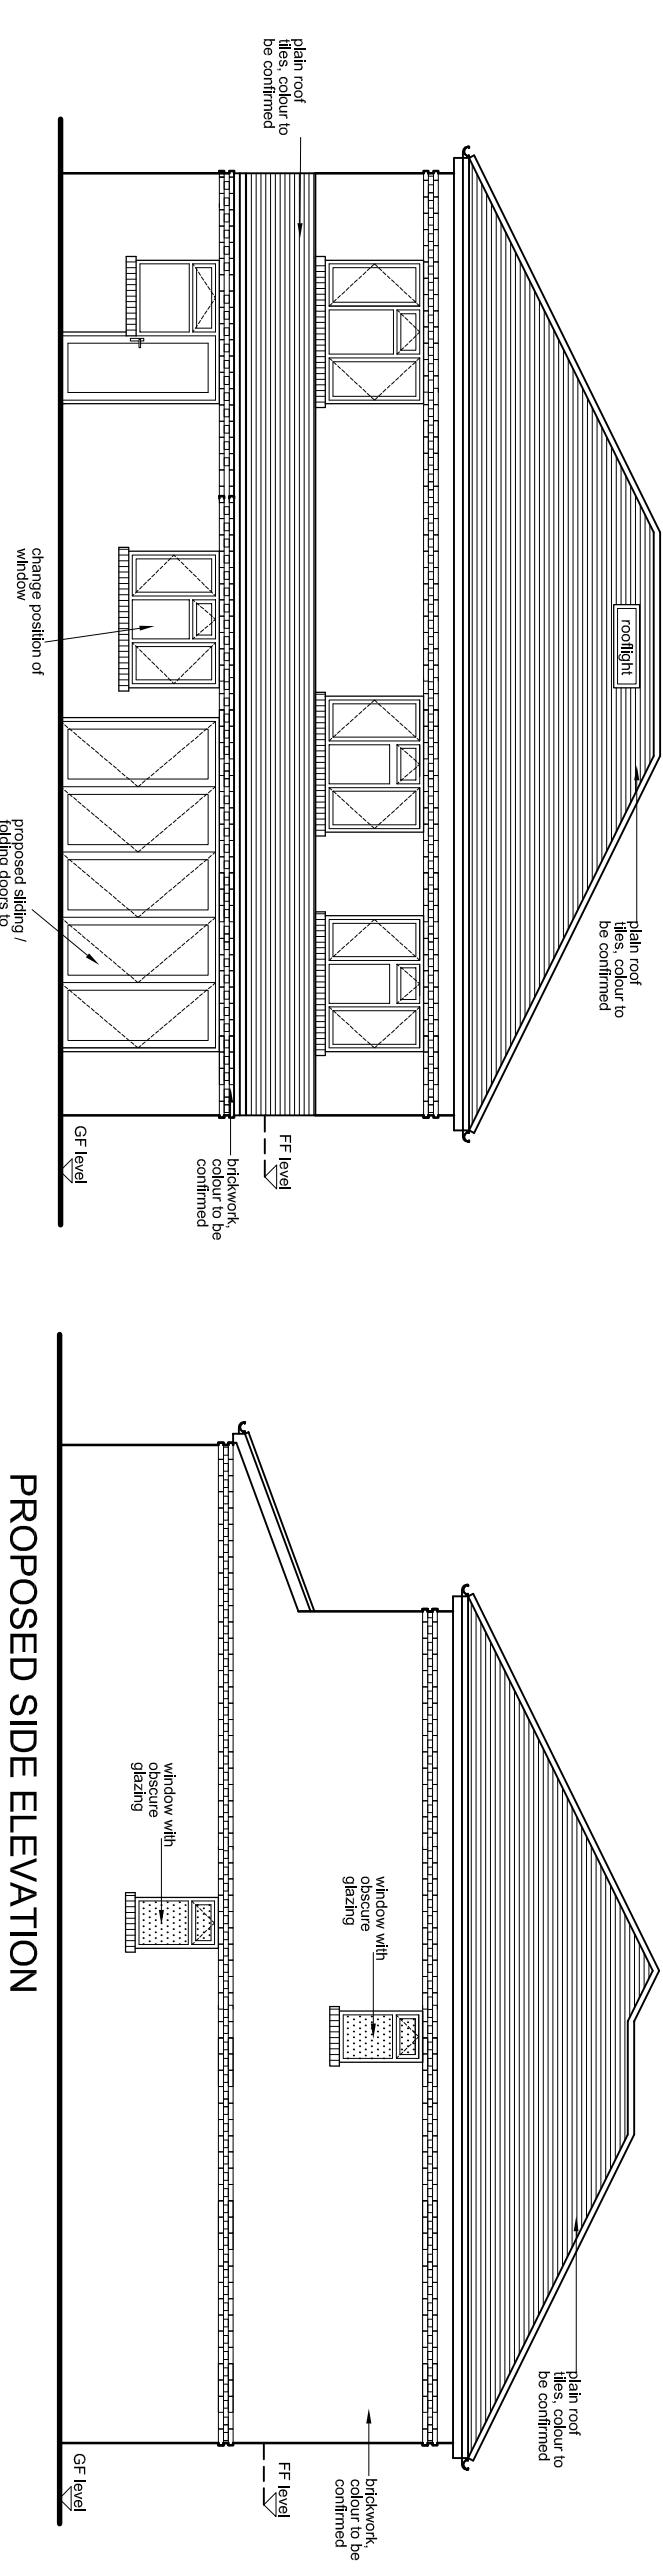


PROPOSED REAR ELEVATION

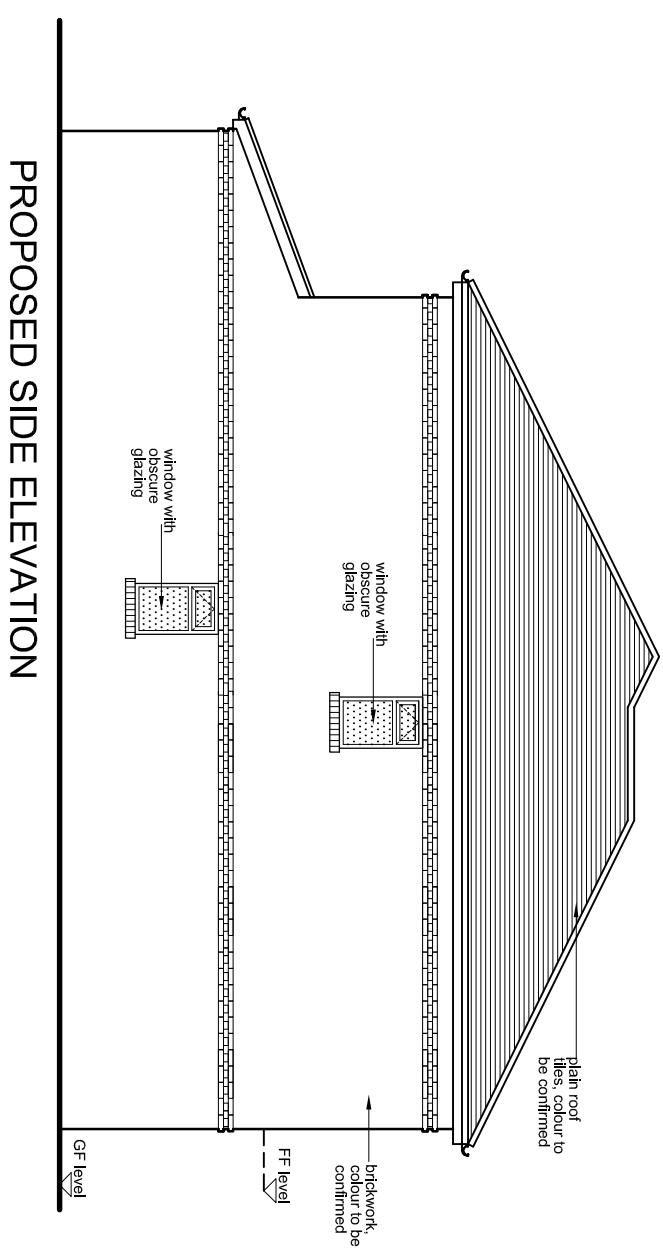

PROPOSED SIDE ELEVATION

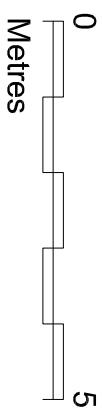

PROPOSED ELEVATIONS

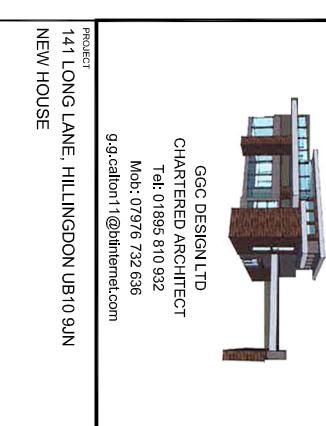

SCALE	DRAWN BY	CHESED BY	DATE
1:100 @ A3	JT	GC	10/02/2022
DRAWING NO.			REV.

141 LL / P3 / 08

D