
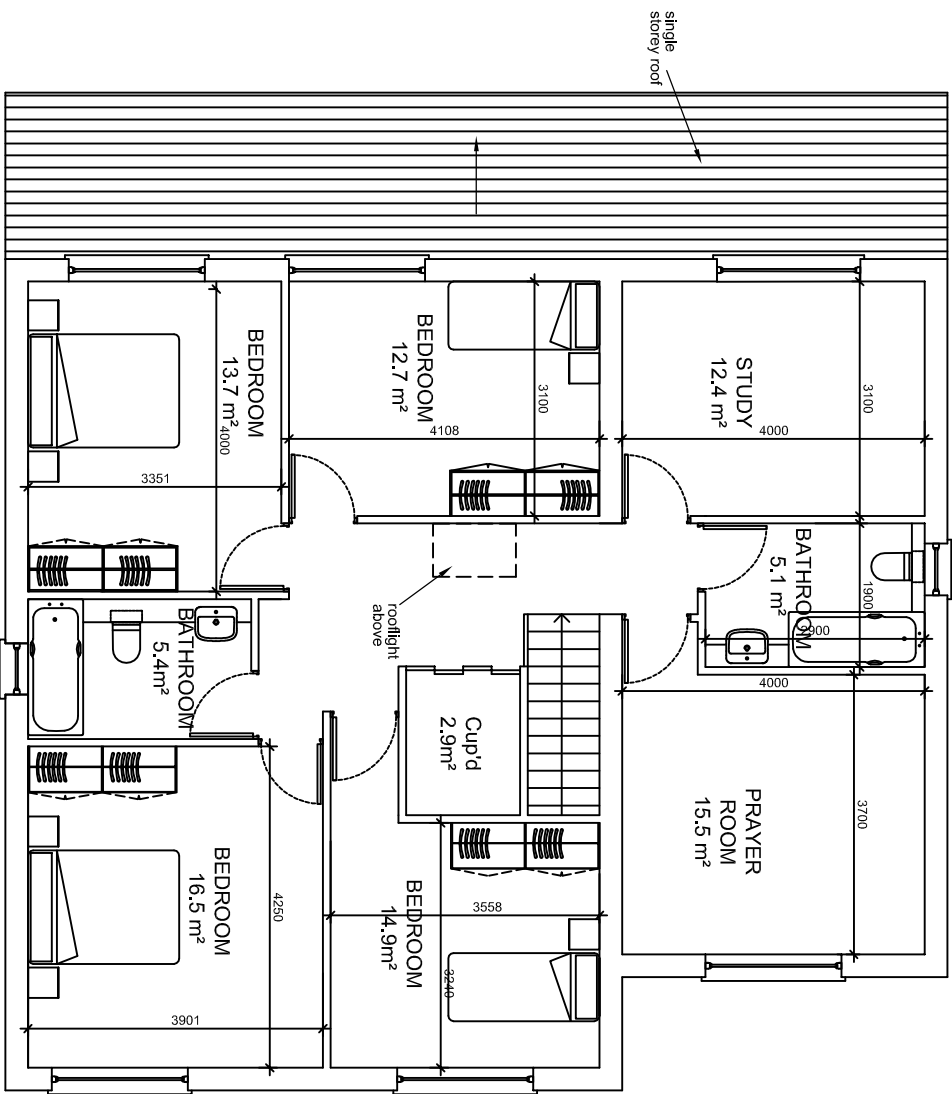


NOTES


The Contractor must verify all dimensions at the site before setting out, commencing work, or making any shop drawings. Any discrepancies must be reported to the Contract Administrator / Architect before proceeding.

This drawing to be used for estimating purposes only. The Contractor must not use this drawing for construction until the structural design has been carried out and confirmation given by Building Control that the design is acceptable. Architect's drawings to be used in conjunction with the structural drawings.


DO NOT SCALE FROM THIS DRAWING.

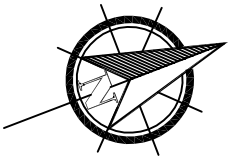


PROPOSED FIRST FLOOR PLAN

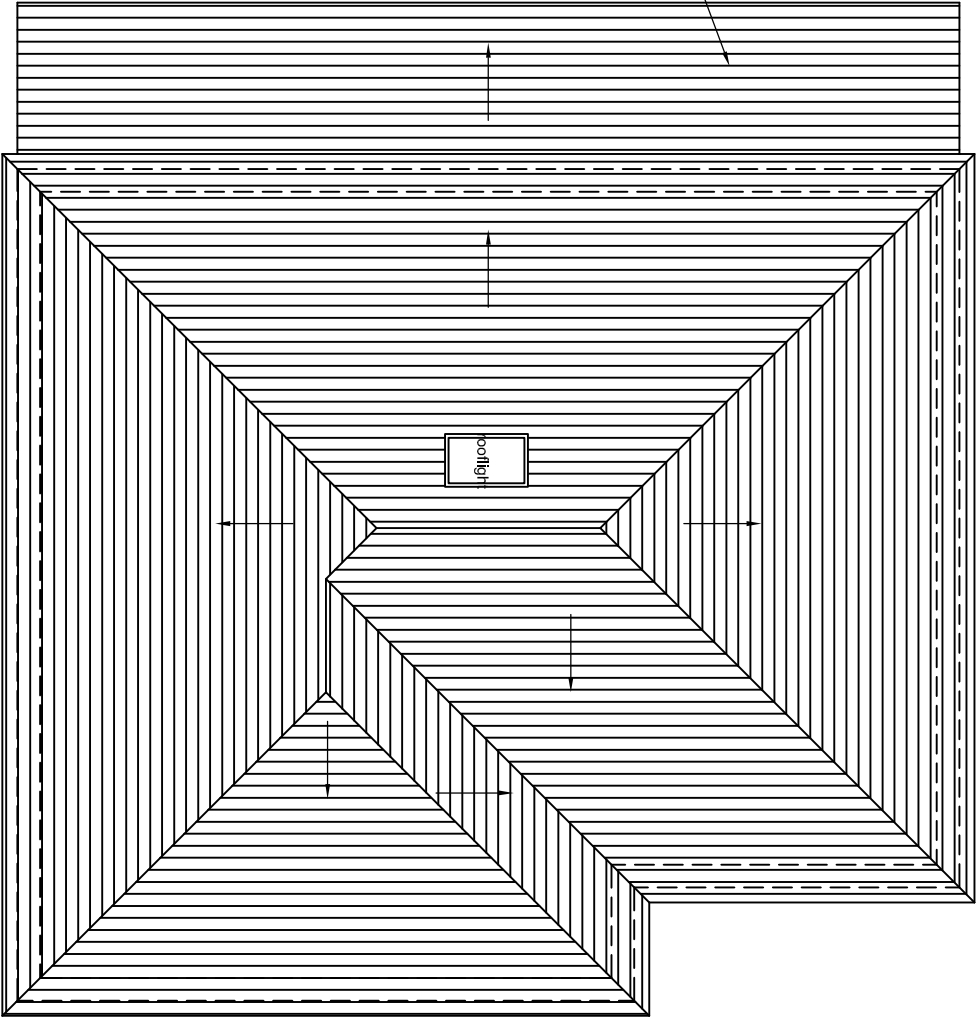


PROPOSED ROOF PLAN

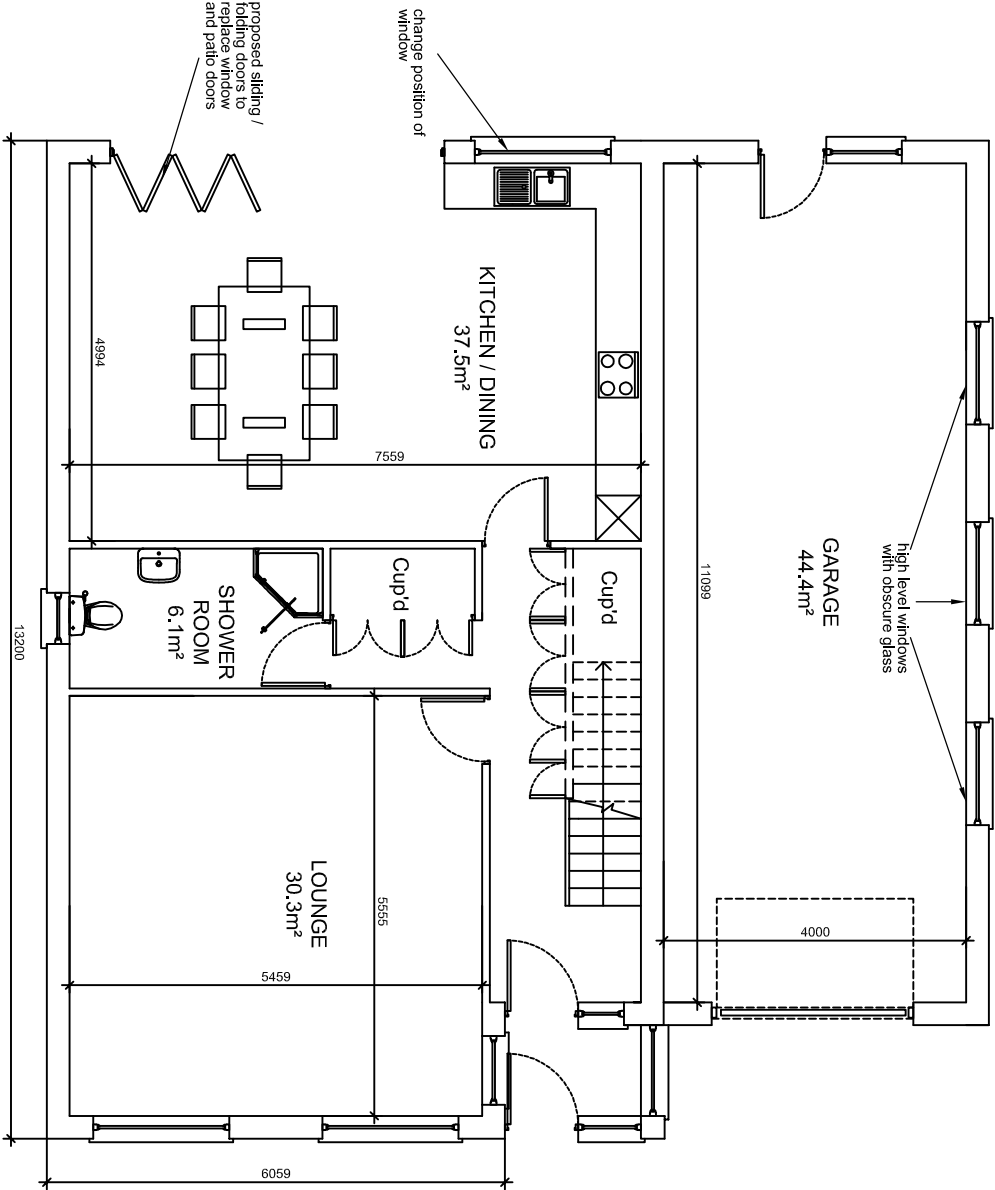

PROPOSED GROUND FLOOR PLAN

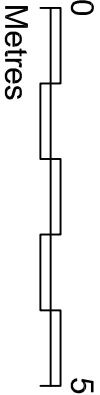

Revision notes				Initials	Date
Rev	-	-	-	-	-
<div><div><div><div>GGC DESIGN LTD</div><div>CHARTERED ARCHITECT</div><div>Tel: 01895 810 932</div><div>Mobile: 07976 732 636</div><div>g.g.callon11@btinternet.com</div></div></div></div>					
PROJECT 141 LONG LANE, HILLINGDON UB10 9JN NEW HOUSE					
DESCRIPTION PROPOSED GROUND, FIRST FLOOR AND ROOF PLAN					
SCALE 1:100 @ A3	DRAWN BY J.T. GC	CHECKED BY GC	DATE 10/02/2022	REV.	
DRAWING NO. 141 LL / P3 / 06				F	