


PROPOSED LOCATION PLAN

Scale 1:1250 @ A1

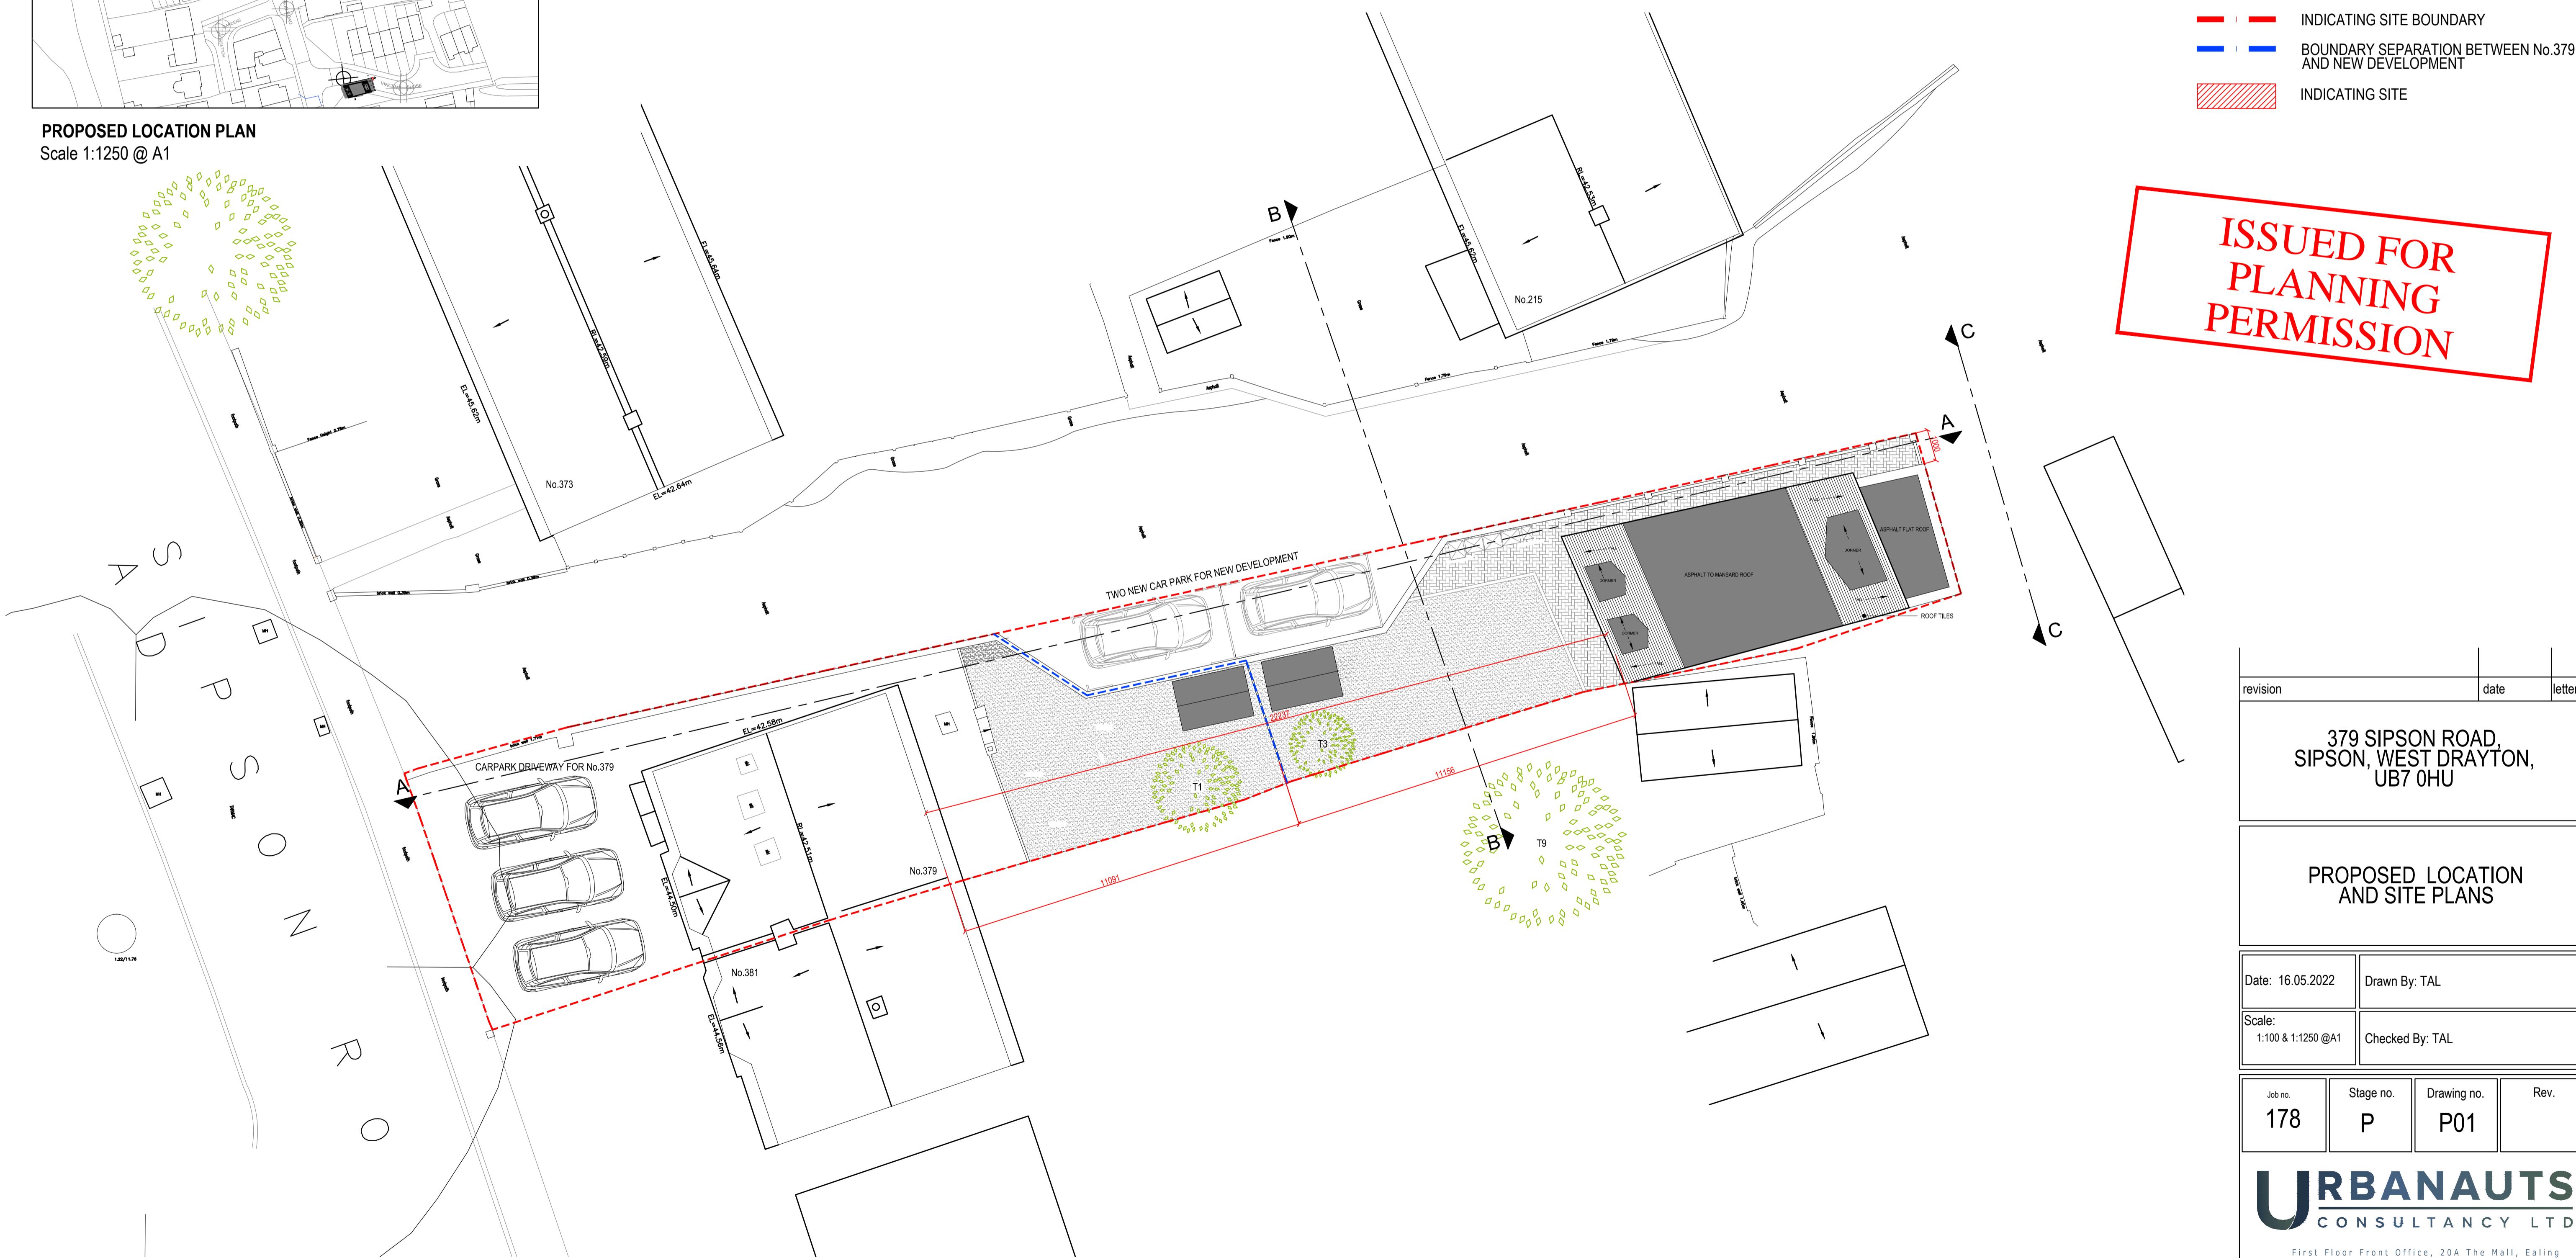

PROPOSED SITE PLAN
Scale 1:100 @ A1

GENERAL NOTES

- This drawing is not to be scaled.
- All dimensions & levels to be checked on site.
- Figured dimensions to be taken on site in preference to scaled dimensions.
- This Drawing is the copyright of the owners.

NOTES

All heights and areas are shown as a guidance only.

KEY:

- INDICATING SITE BOUNDARY
- INDICATING BOUNDARY SEPARATION BETWEEN No.379 AND NEW DEVELOPMENT
- INDICATING SITE