

GENERAL NOTES

1. This drawing is not to be scaled.
2. All dimensions & levels to be checked on site.
3. Figured dimensions to be taken on site in preference to scaled dimensions.
4. This Drawing is the copyright of the owners.


1:50 Scale Bar
0m 1m 2m 3m 4m 5m 6m 7m 8m 9m 10m

NOTES

All heights and areas are shown as a guidance only.


KEY:

— INDICATING SITE BOUNDARY

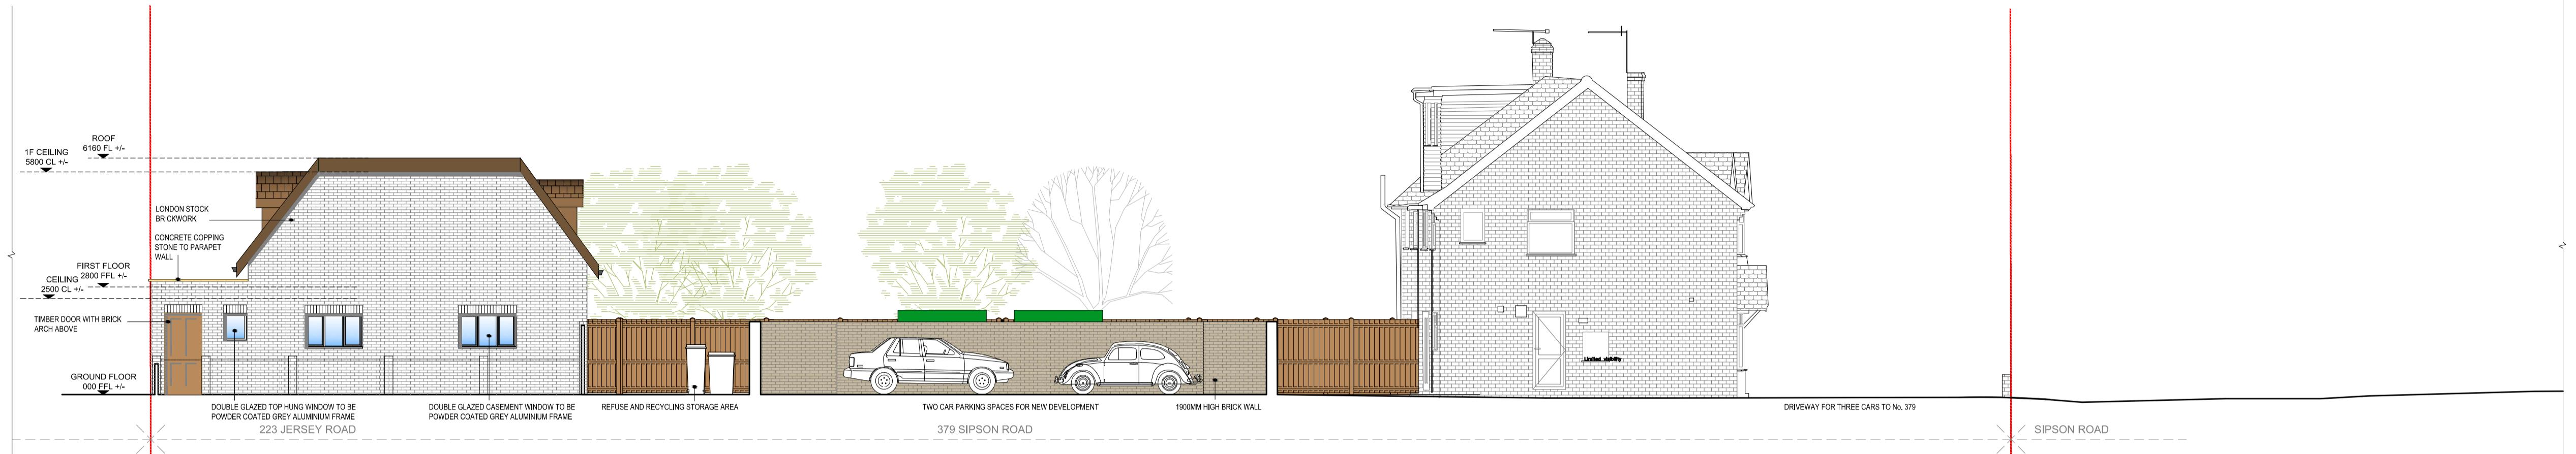


PROPOSED SECTION AA

Scale 1:100 @ A1

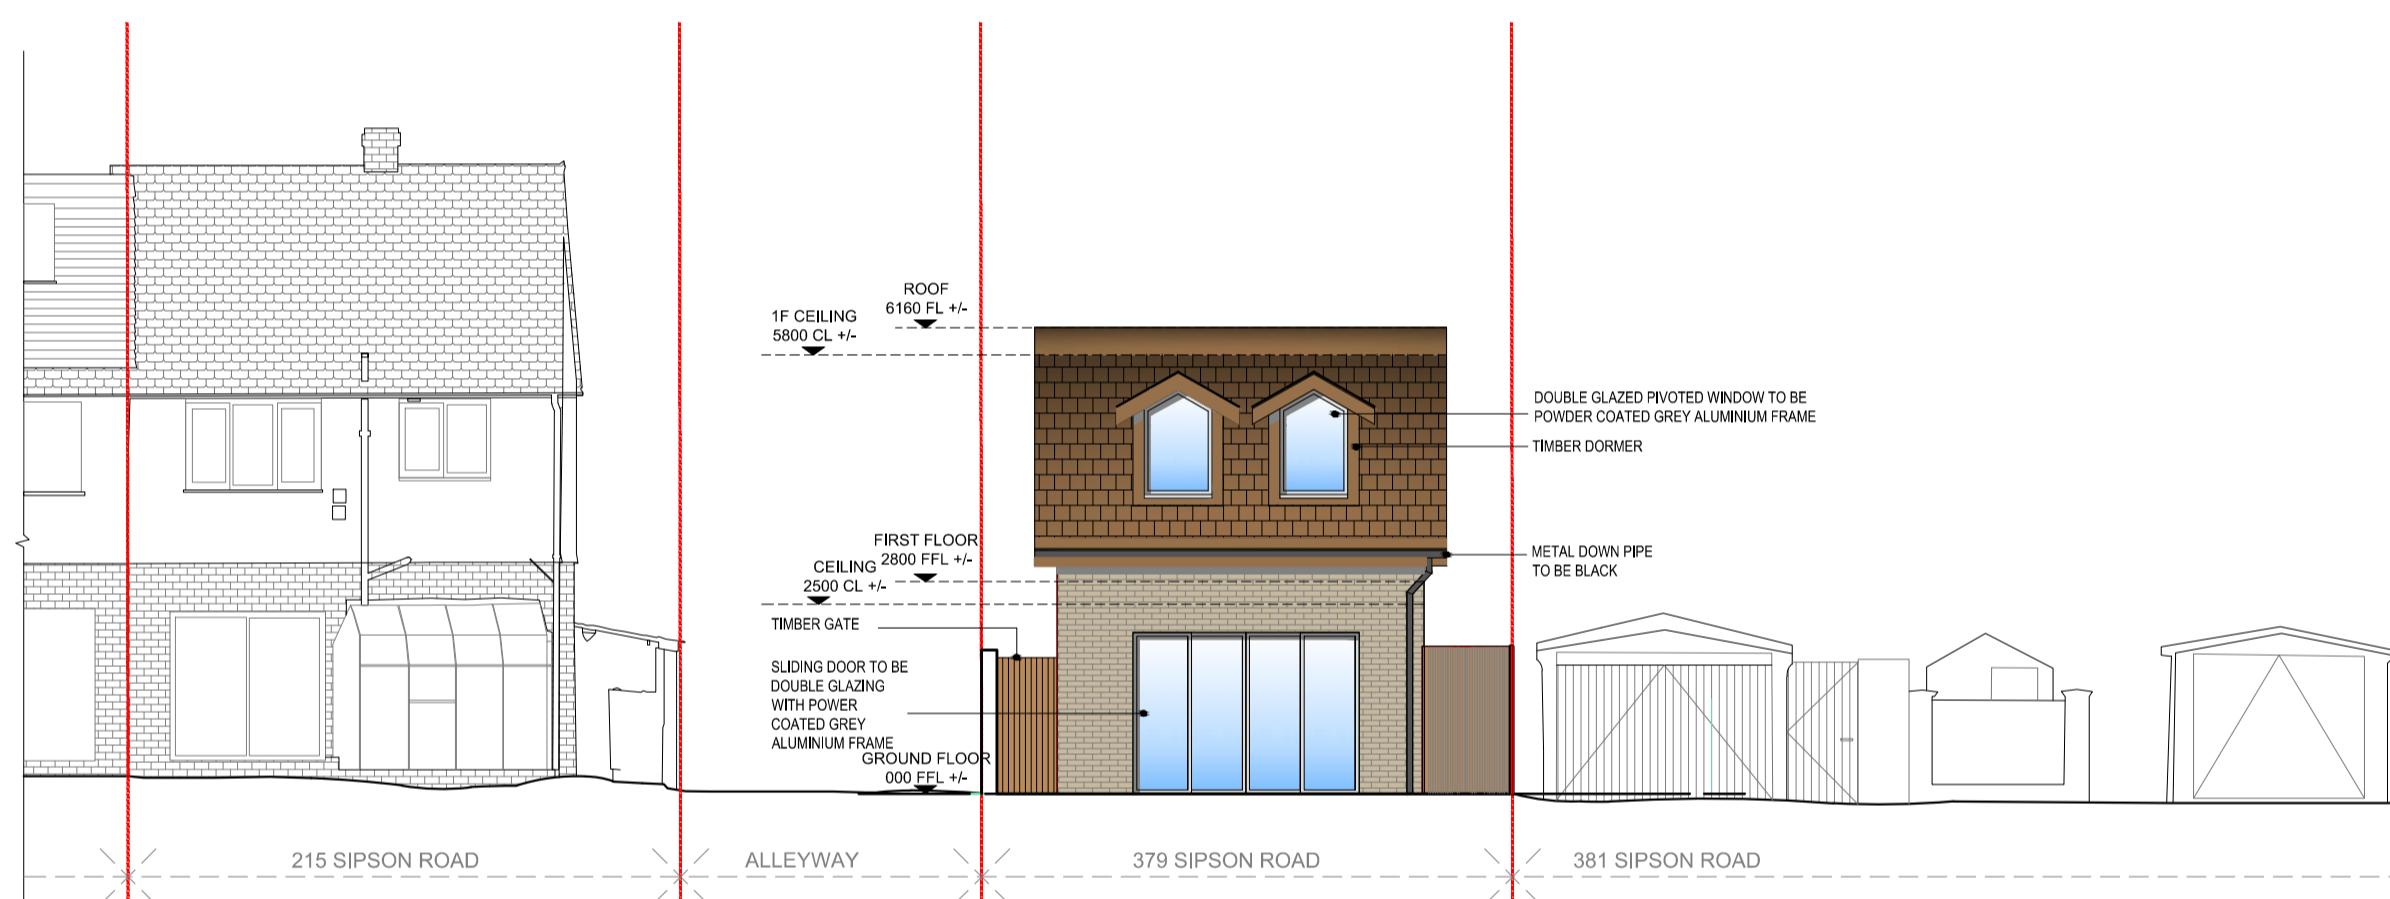

PROPOSED SECTION BB


Scale 1:100 @ A1

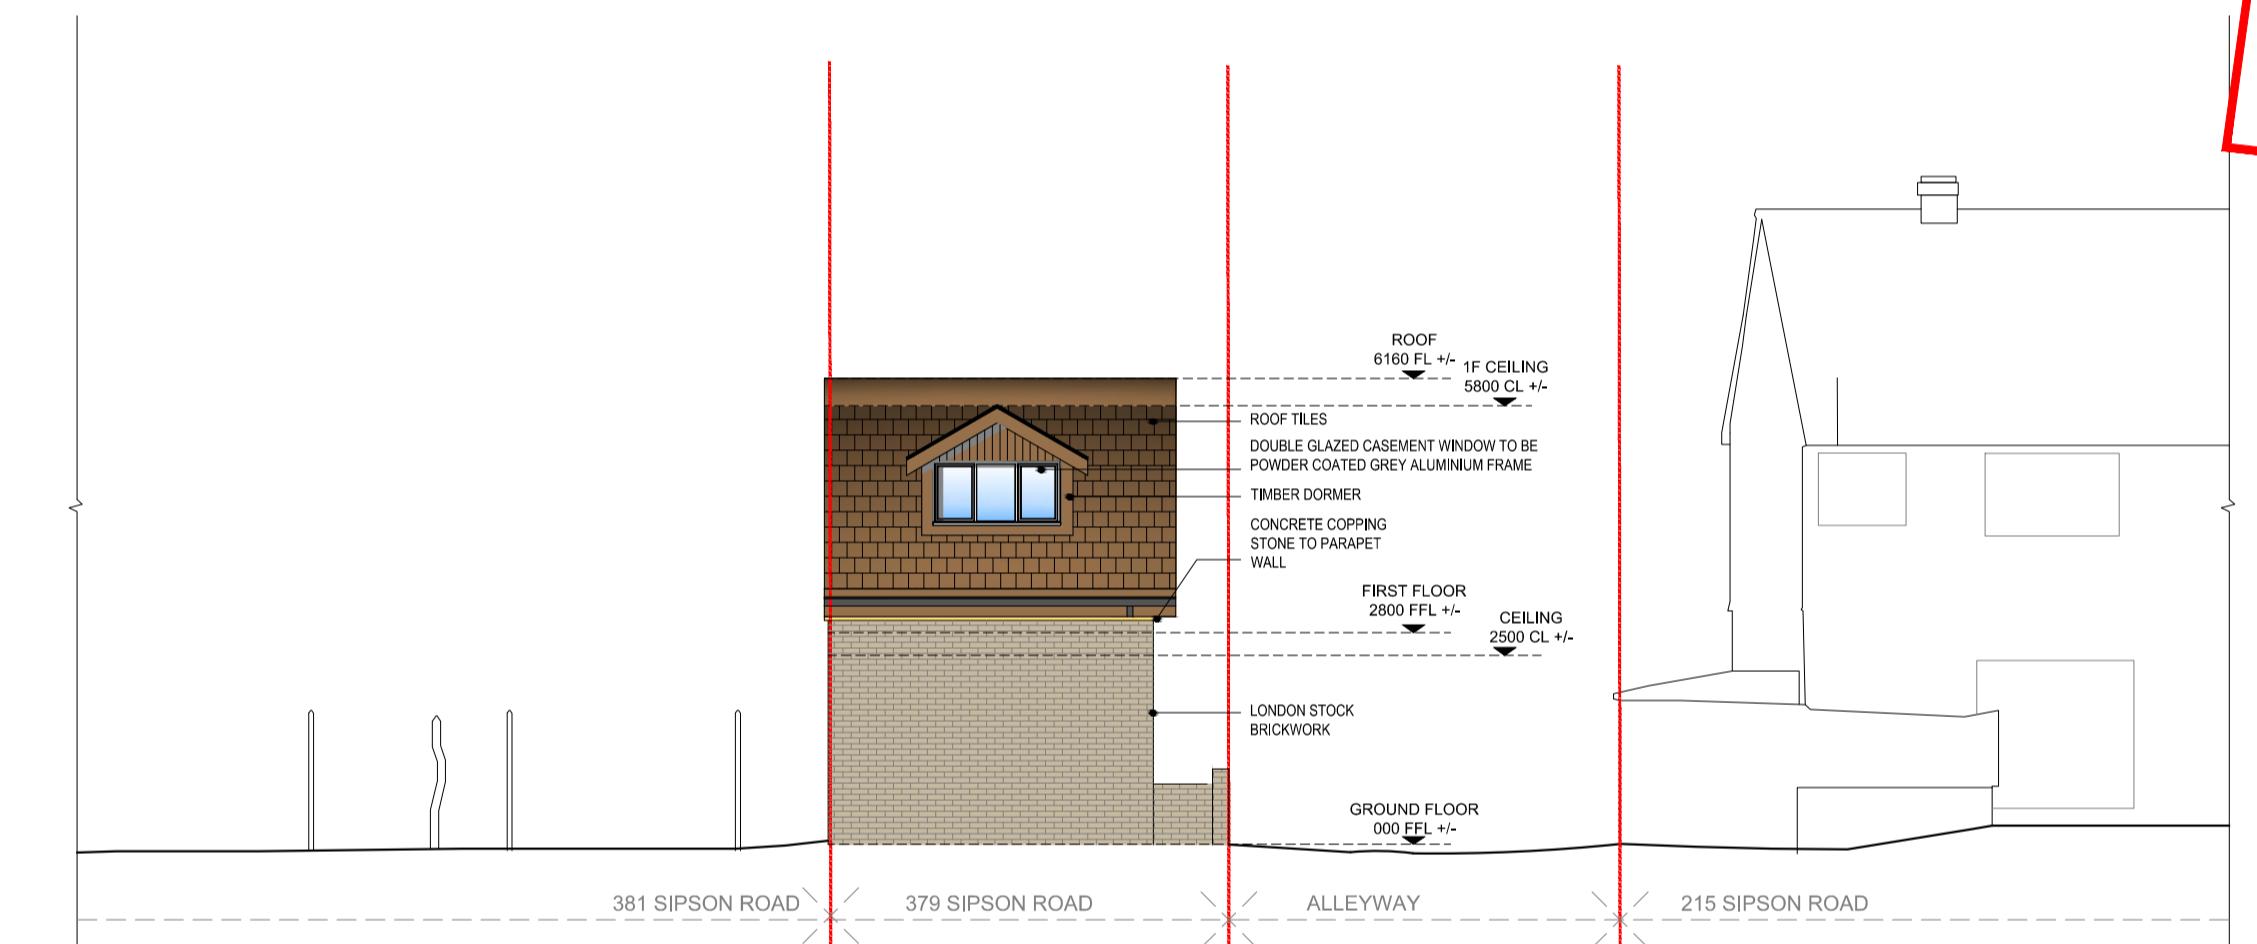

PROPOSED SECTION CC

Scale 1:100 @ A1

ISSUED FOR
PLANNING
PERMISSION

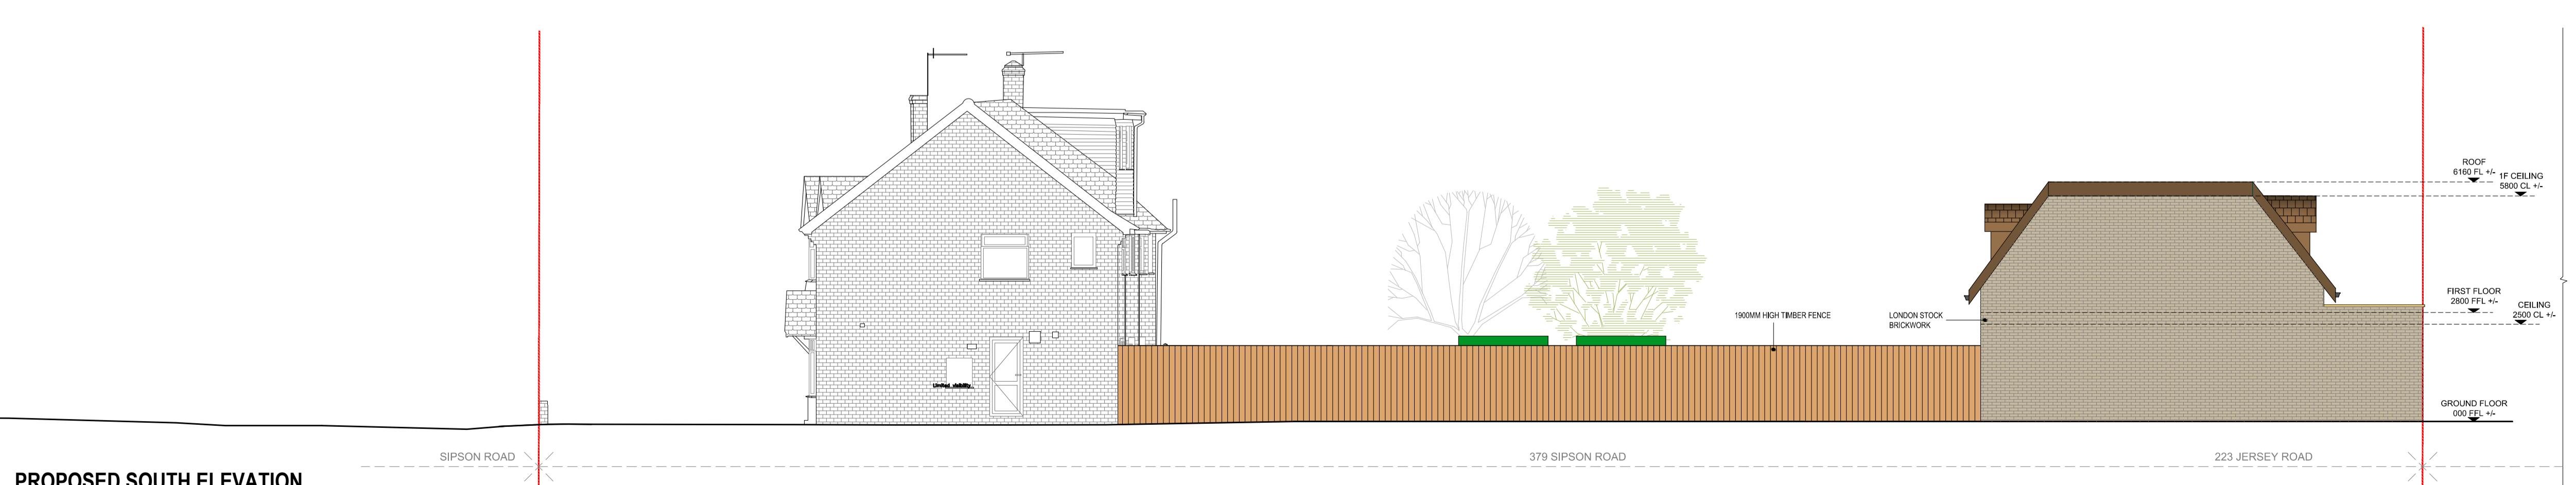

PROPOSED SOUTH ELEVATION

Scale 1:100 @ A1

windows omitted on section AA	24.05.2022	A
revision	date	letter
379 SIPSON ROAD, SIPSON, WEST DRAYTON, UB7 0HU		

PROPOSED SECTIONS
AND ELEVATION

Date: 18.05.2022	Drawn By: TAL
Scale: 1:100 @ A1 / 1:200 @ A3	Checked By: TAL

Job no.	Stage no.	Drawing no.	Rev.
178	P	P05	A

URBANAUTS
CONSULTANCY LTD
First Floor Front Office, 20A The Mall, Ealing
London, W5 2P
T: 020 7348 0724 E: info@urbanauts.co.uk
www.urbanauts.co.uk