
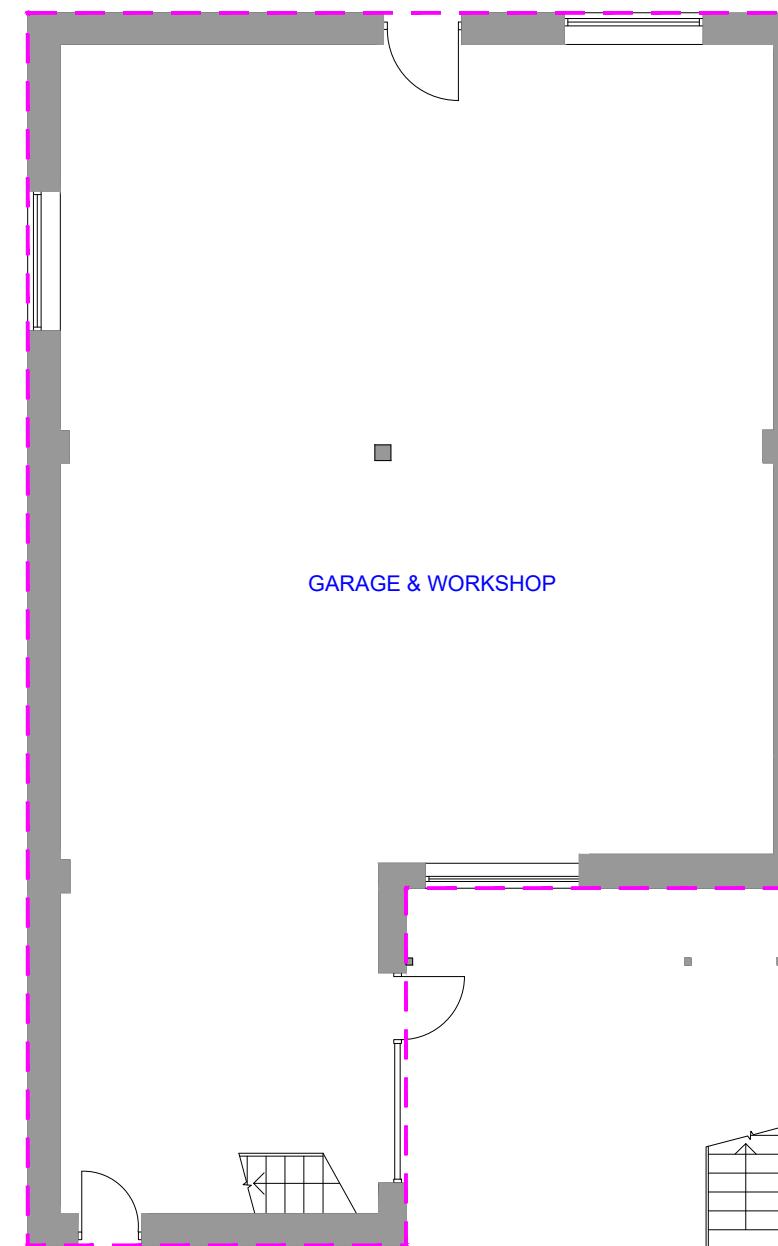


APPROVED

GROUND FLOOR PLAN


SCALE 1:100

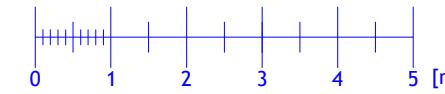

PROPOSED

GROUND FLOOR PLAN

SCALE 1:100

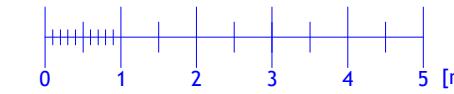

- - - Outline of approved drawings
REF.No.: 73647/APP/2018/908



NOTES:
All dimensions are to be checked and verified on site prior to construction.

STATUS
Planning

DRAWING TITLE
Approved and proposed ground floor plan




CLIENT
John Mcdaid

PROJECT ADDRESS
75a Bridge Road, Uxbridge, UB8 2QW

SCALE 1:100 at A3 DRAWN BY AB




DATE July 2023 CHECKED BY DD

DRAWING NO. 75ABR - 01

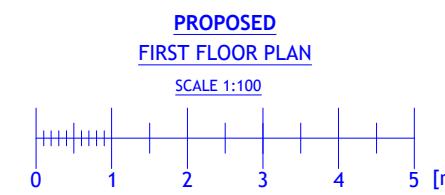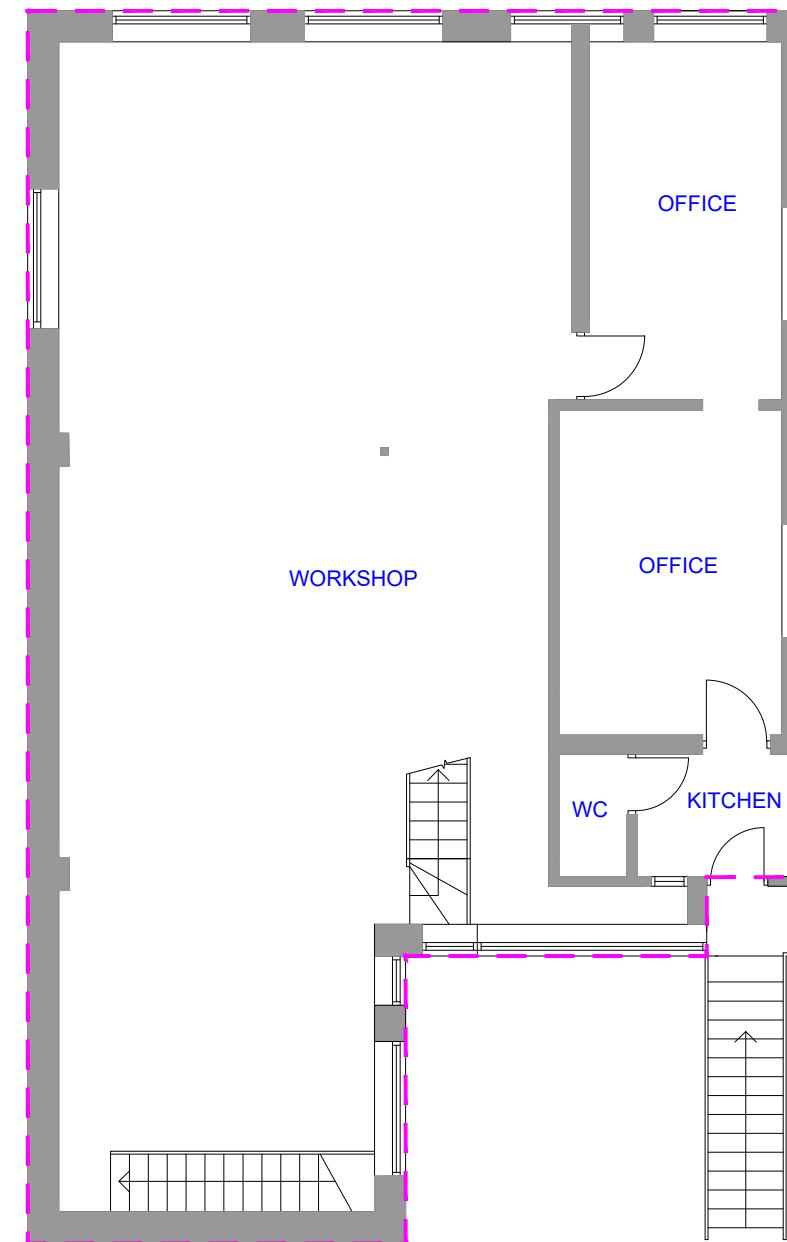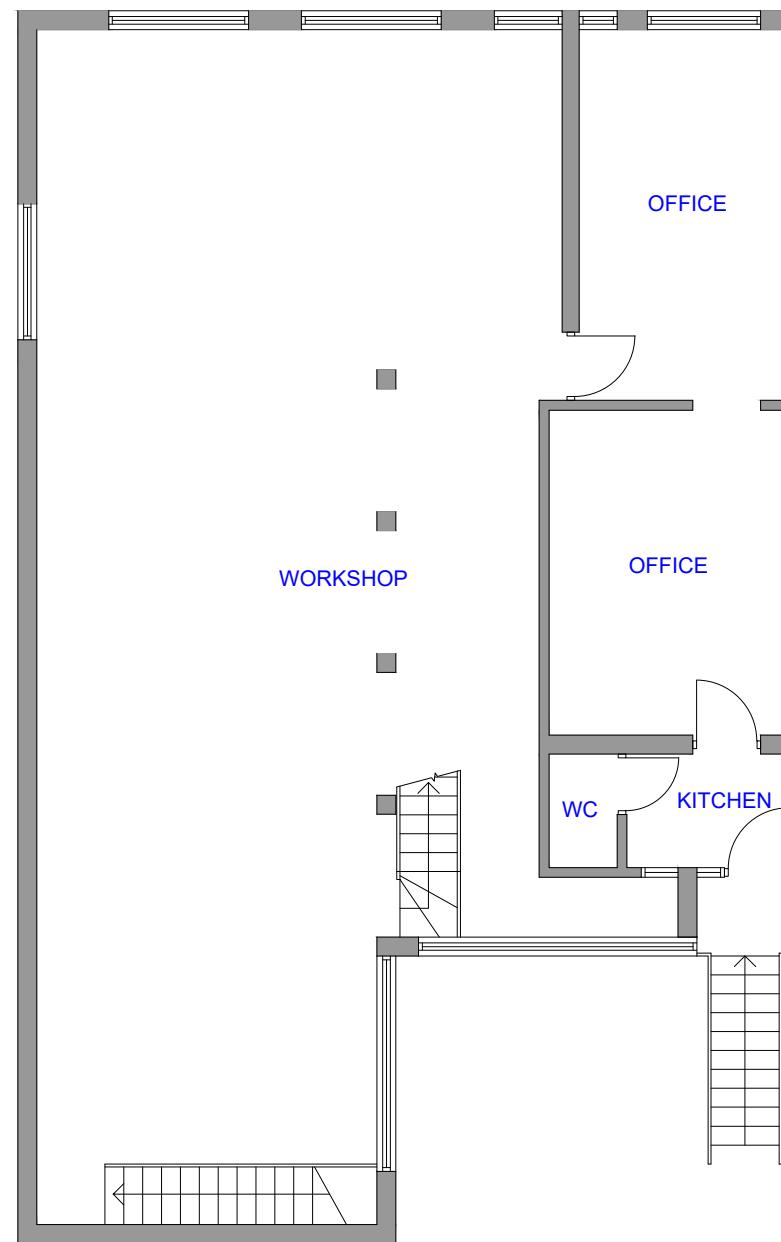


- - - Outline of approved drawings
REF.No.: 73647/APP/2018/908

NOTES: All dimensions are to be checked and verified on site prior to construction.	
STATUS	Planning
DRAWING TITLE	Approved and proposed first floor plan
CLIENT	John Mcdaid
PROJECT ADDRESS	75a Bridge Road, Uxbridge, UB8 2QW
SCALE	DRAWN BY
1:100 at A3	AB
DATE	CHECKED BY
July 2023	DD
DRAWING NO.	75ABR - 02

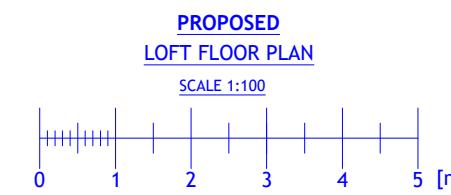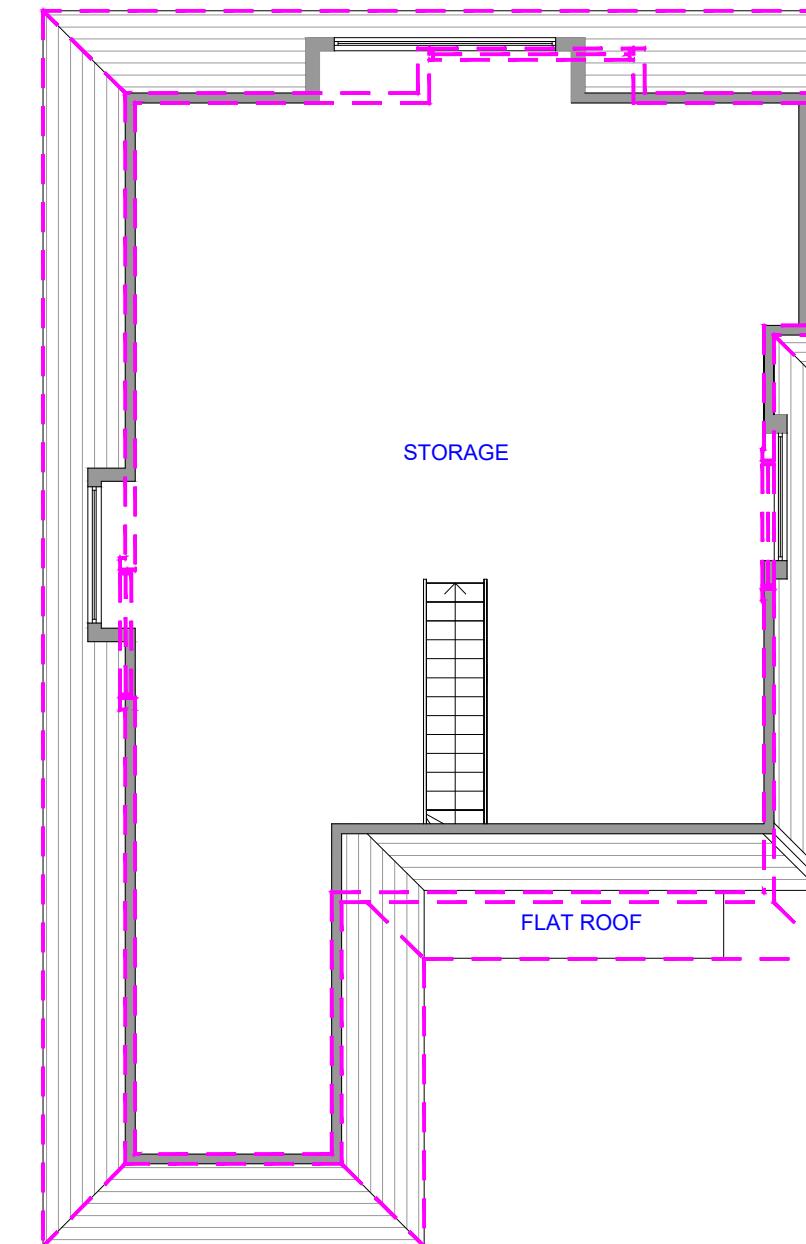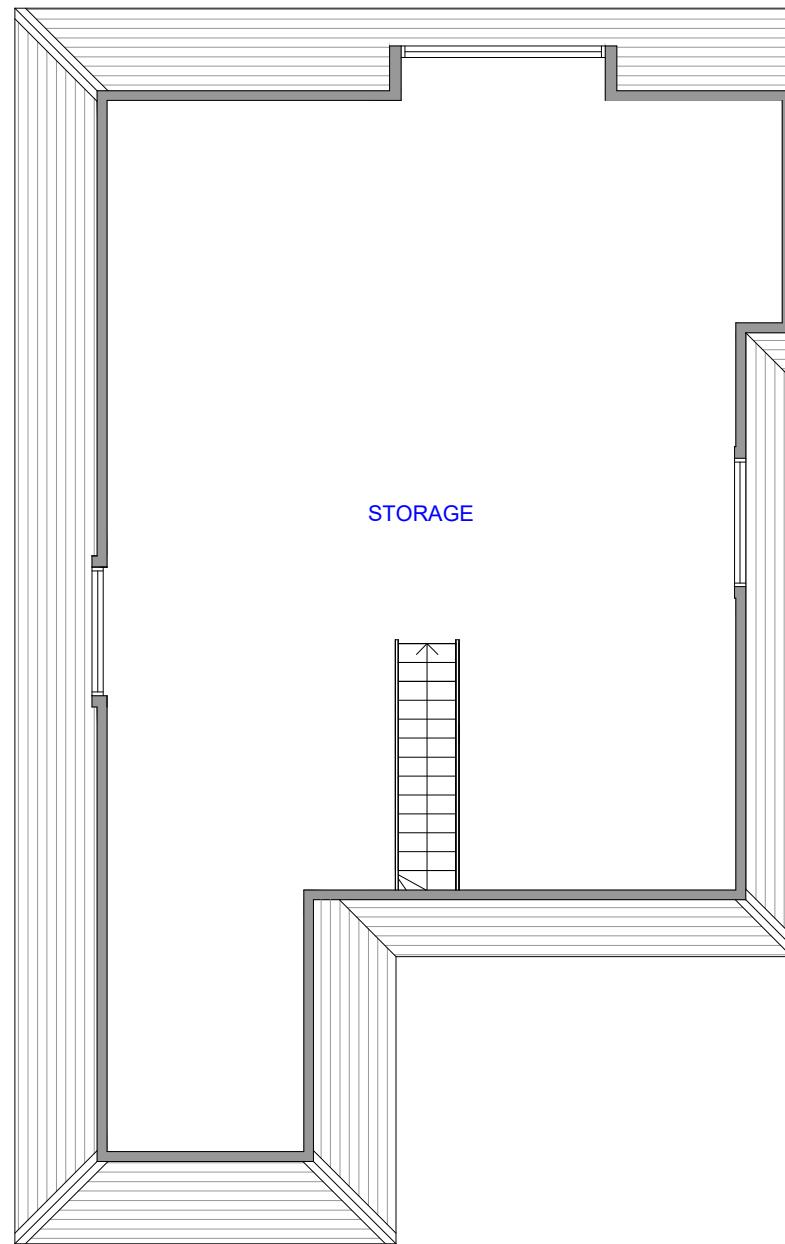


- - - - - Outline of approved drawings
REF.No.: 73647/APP/2018/908

NOTES: All dimensions are to be checked and verified on site prior to construction.	
STATUS	Planning
DRAWING TITLE	Approved and proposed loft floor plan
CLIENT	John Mcdaid
PROJECT ADDRESS	75a Bridge Road, Uxbridge, UB8 2QW
SCALE	DRAWN BY
1:100 at A3	AB
DATE	CHECKED BY
July 2023	DD
DRAWING NO.	75ABR - 03

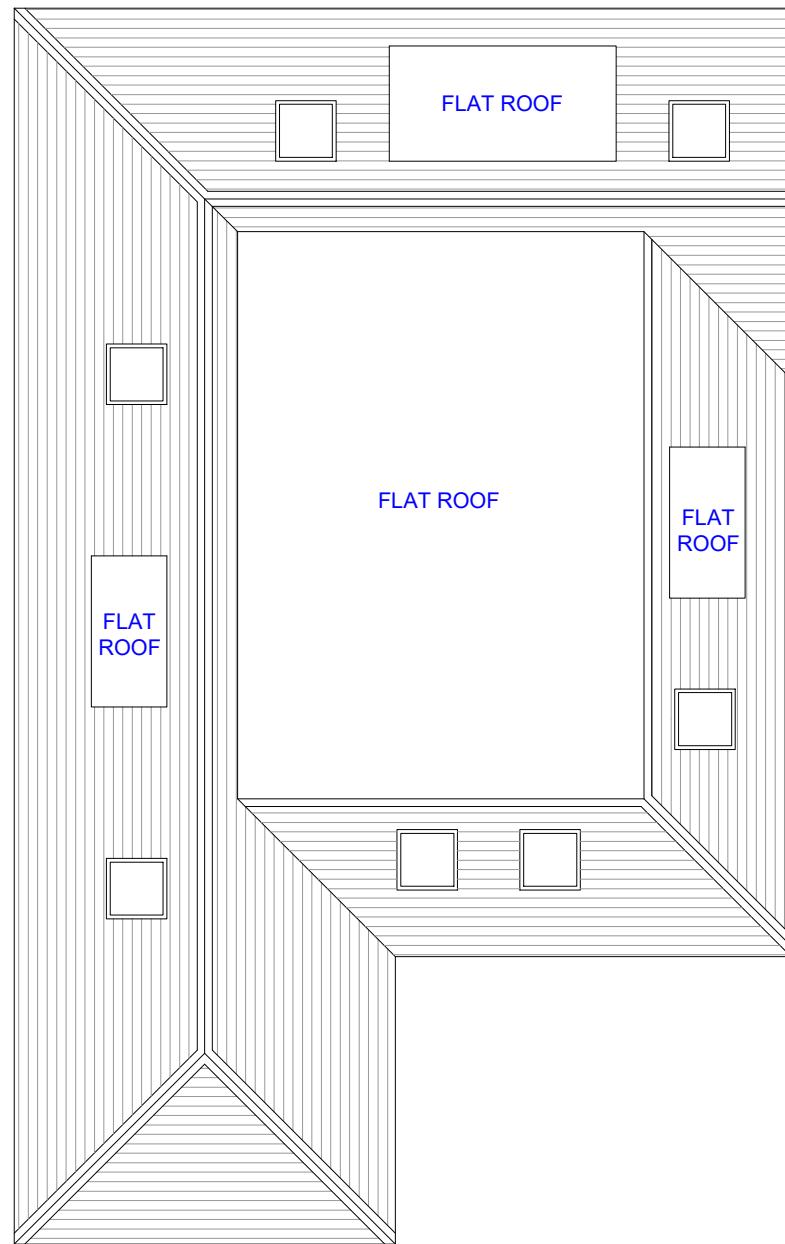

APPROVED
ROOF PLAN
SCALE 1:100
0 1 2 3 4 5 [m]

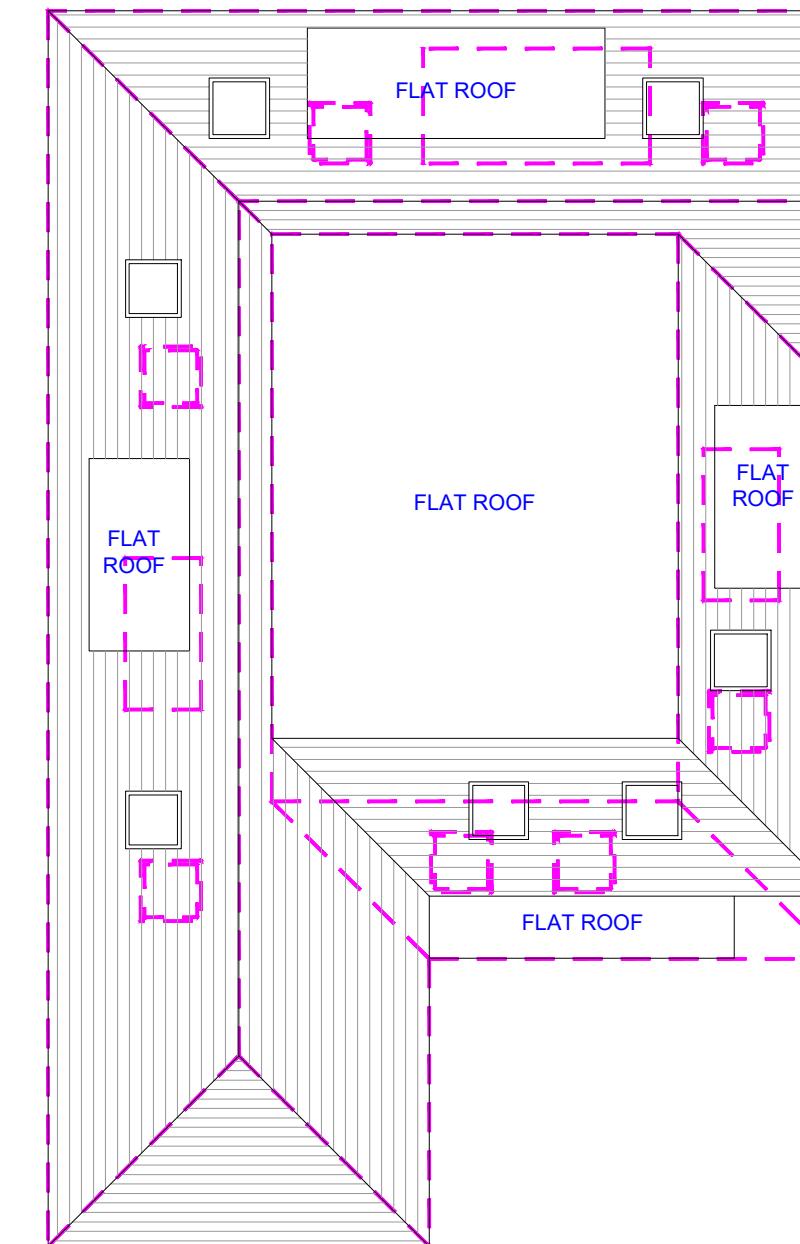


PROPOSED
ROOF PLAN
SCALE 1:100
0 1 2 3 4 5 [m]

 HOMES DESIGN	
NOTES: All dimensions are to be checked and verified on site prior to construction.	
STATUS	Planning
DRAWING TITLE	Approved and proposed roof plan
CLIENT	John Mcdaid
PROJECT ADDRESS	75a Bridge Road, Uxbridge, UB8 2QW
SCALE	1:100 at A3
DATE	Checked by DD July 2023
DRAWING NO.	75ABR - 04


APPROVED DRAWINGS
REF.No.: 73647/APP/2018/908



APPROVED
FRONT ELEVATION
SCALE 1:100

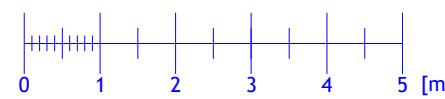


PROPOSED
FRONT ELEVATION
SCALE 1:100

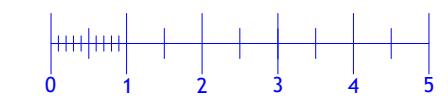


APPROVED DRAWINGS
REF.No.: 73647/APP/2018/908



APPROVED
REAR ELEVATION
SCALE 1:100

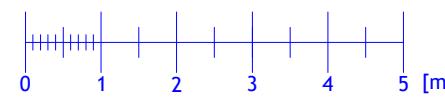

PROPOSED
REAR ELEVATION
SCALE 1:100

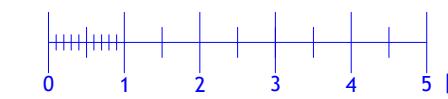

— — — Outline of approved drawings
REF.No.: 73647/APP/2018/908



NOTES:
All dimensions are to be checked and verified on site prior to construction.

STATUS
Planning

DRAWING TITLE
Approved and proposed front and rear elevations

CLIENT
John Mcdaid

PROJECT ADDRESS
75a Bridge Road, Uxbridge, UB8 2QW


SCALE
1:100 at A3

DRAWN BY
AB

DATE
July 2023


CHECKED BY
DD

DRAWING NO.
75ABR - 05

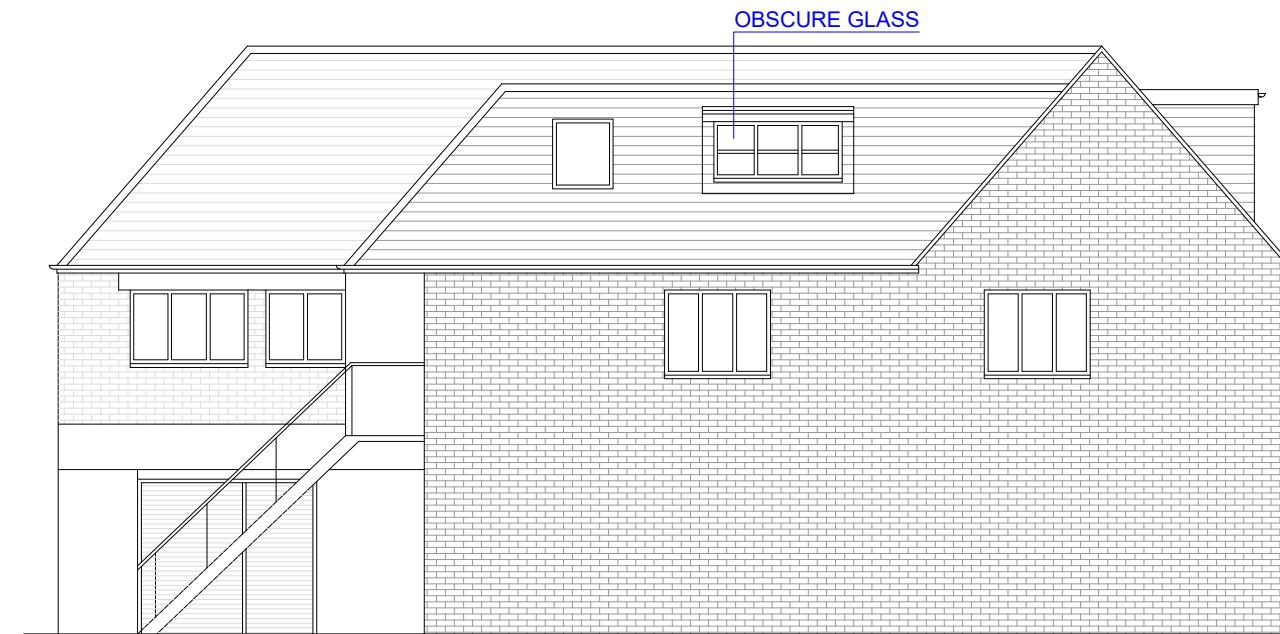

APPROVED DRAWINGS
REF.No.: 73647/APP/2018/908


APPROVED
SIDE ELEVATION
SCALE 1:100

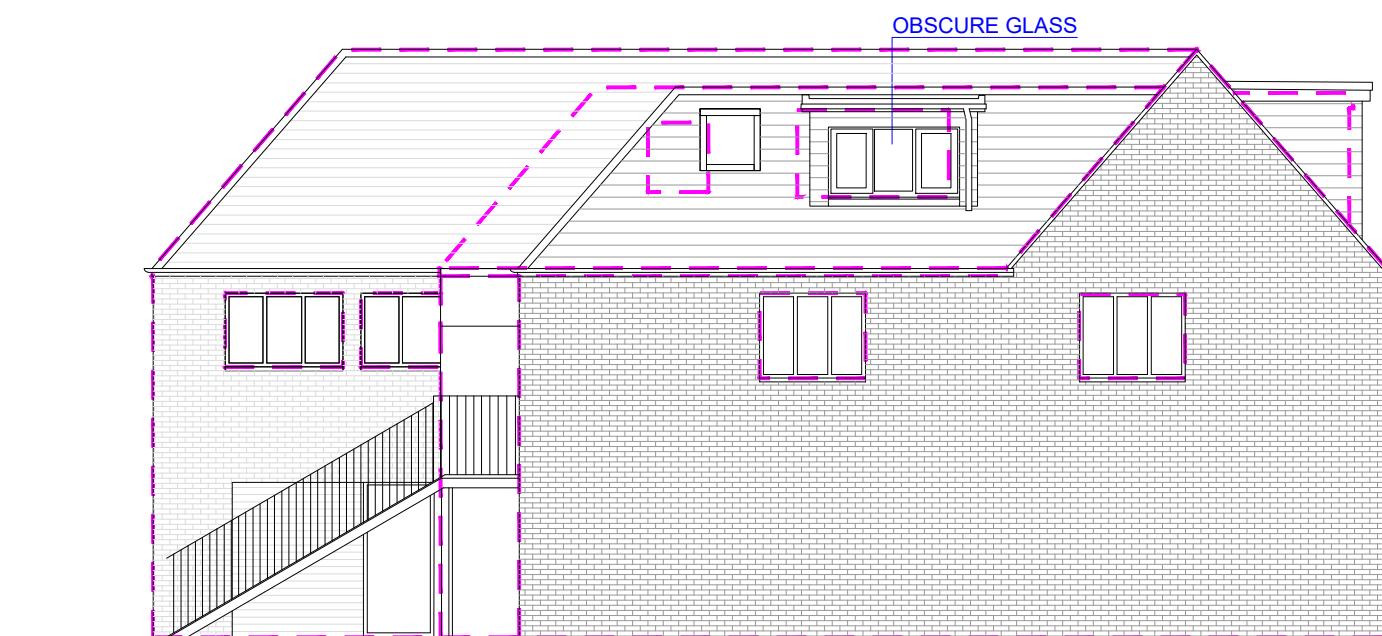

— Outline of approved drawings
REF.No.: 73647/APP/2018/908



PROPOSED
SIDE ELEVATION
SCALE 1:100

 HOMES DESIGN	
<p>NOTES: All dimensions are to be checked and verified on site prior to construction.</p>	
STATUS	Planning
DRAWING TITLE Approved and proposed side elevation	
CLIENT	John Mcdaid
PROJECT ADDRESS 75a Bridge Road, Uxbridge, UB8 2QW	
SCALE	DRAWN BY
1:100 at A3	AB
DATE	CHECKED BY
July 2023	DD
DRAWING NO. 75ABR - 06	

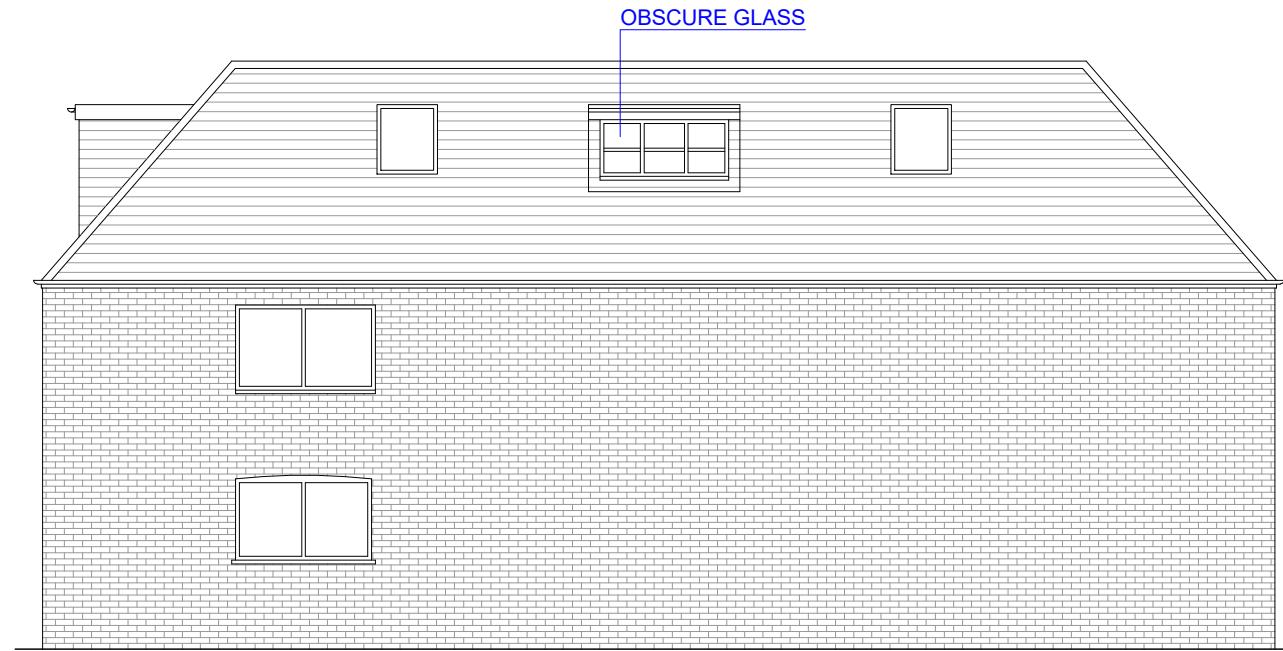


APPROVED DRAWINGS
REF.No.: 73647/APP/2018/908

APPROVED
SIDE ELEVATION
SCALE 1:100

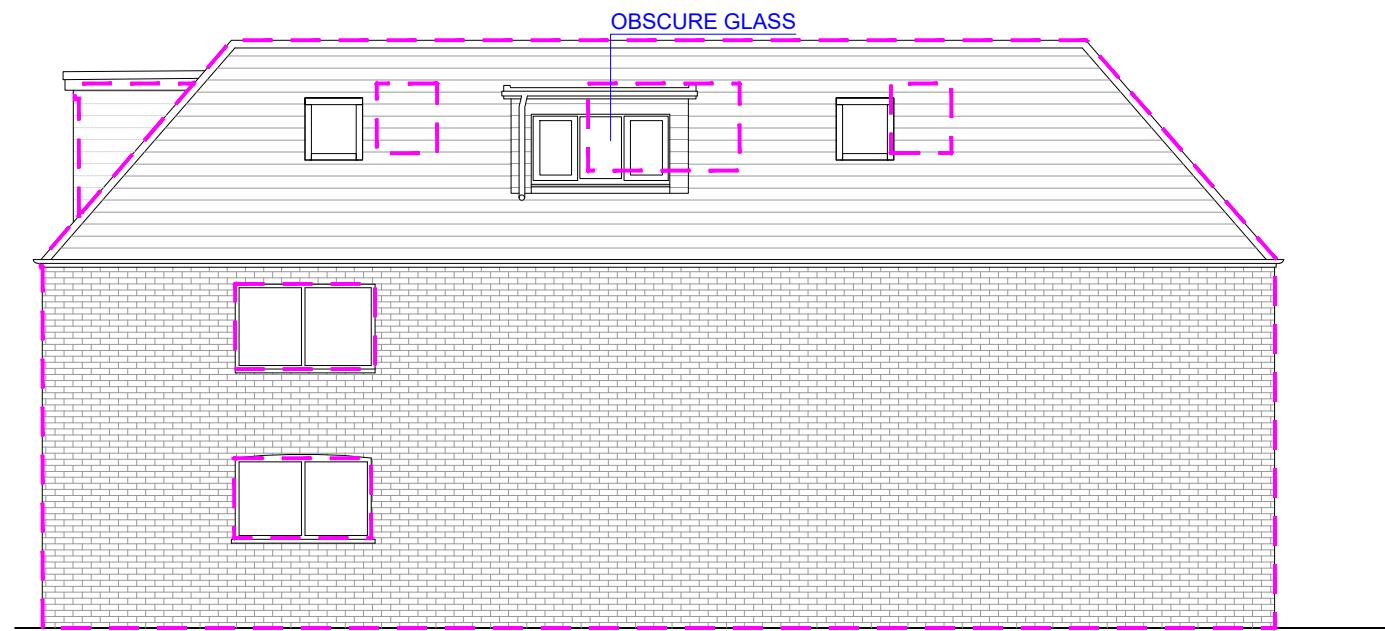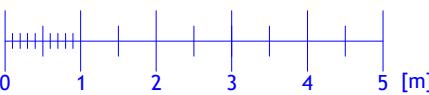

— Outline of approved drawings
REF.No.: 73647/APP/2018/908

PROPOSED
SIDE ELEVATION
SCALE 1:100

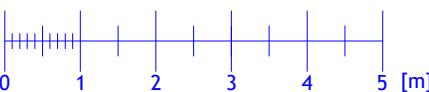

NOTES:
All dimensions are to be checked and verified on site prior to construction.

STATUS
Planning

DRAWING TITLE
Approved and proposed side elevation

CLIENT
John Mcdaid

PROJECT ADDRESS
75a Bridge Road, Uxbridge, UB8 2QW

SCALE
1:100 at A3

DATE
July 2023

DRAWING NO.
75ABR - 07

DRAWN BY
AB

CHECKED BY
DD