

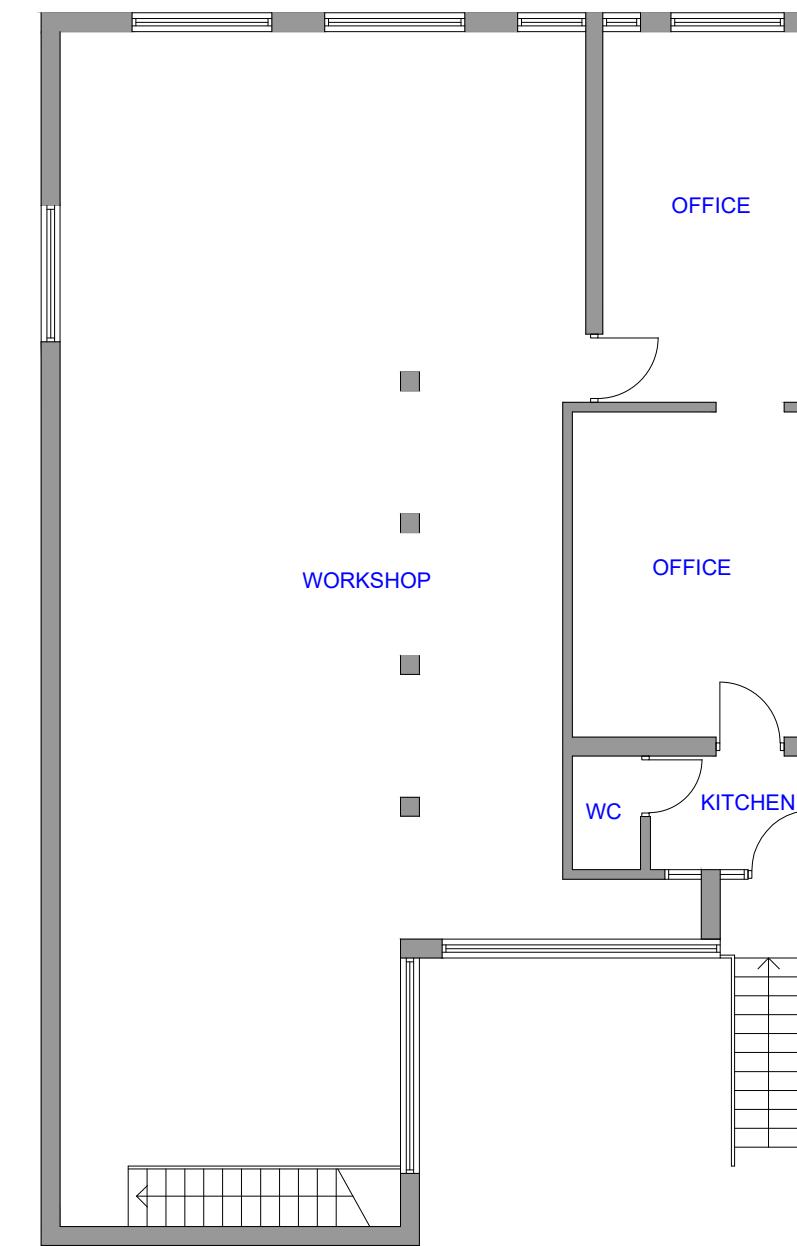
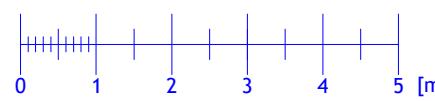



**PRE-EXISTING
GROUND FLOOR PLAN**
SCALE 1:100

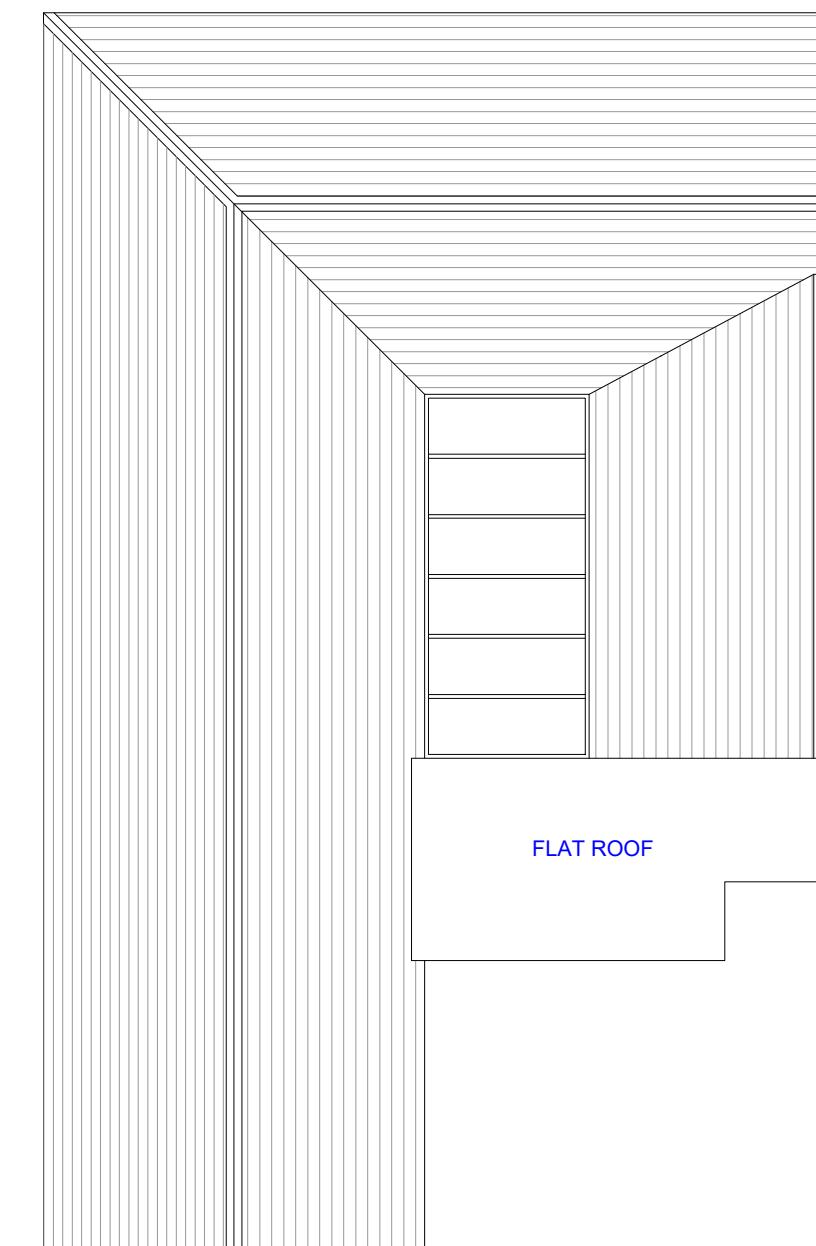

**PRE-EXISTING
FIRST FLOOR PLAN**
SCALE 1:100

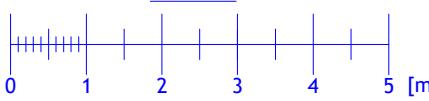

**PRE-EXISTING
ROOF PLAN**
SCALE 1:100

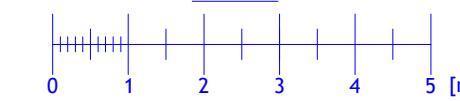

NOTES:
All dimensions are to be checked and verified on site prior to construction.

STATUS
Planning

DRAWING TITLE
Pre-existing floor plans

CLIENT
John Mcdaid

PROJECT ADDRESS
75a Bridge Road, Uxbridge, UB8 2QW



SCALE 1:100 at A3 **DRAWN BY** AB

DATE July 2023 **CHECKED BY** DD



DRAWING NO. 75ABR - PRE - 01





PRE-EXISTING
FRONT ELEVATION
SCALE 1:100

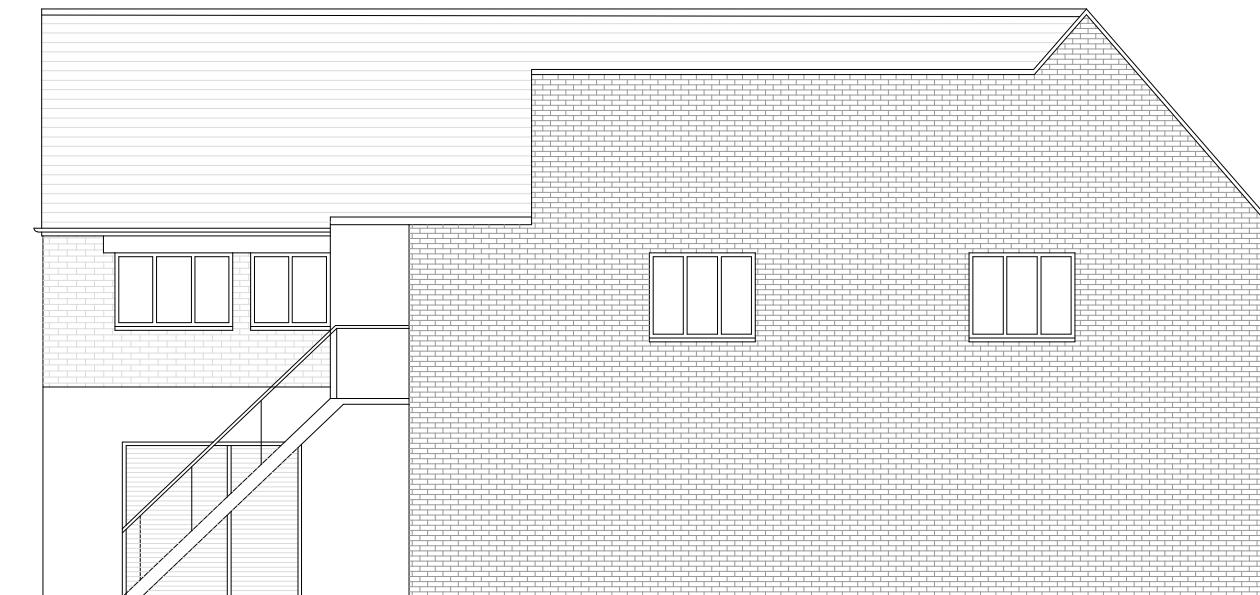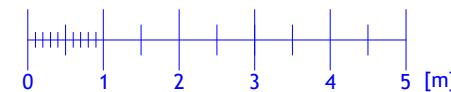


PRE-EXISTING
SIDE ELEVATION
SCALE 1:100

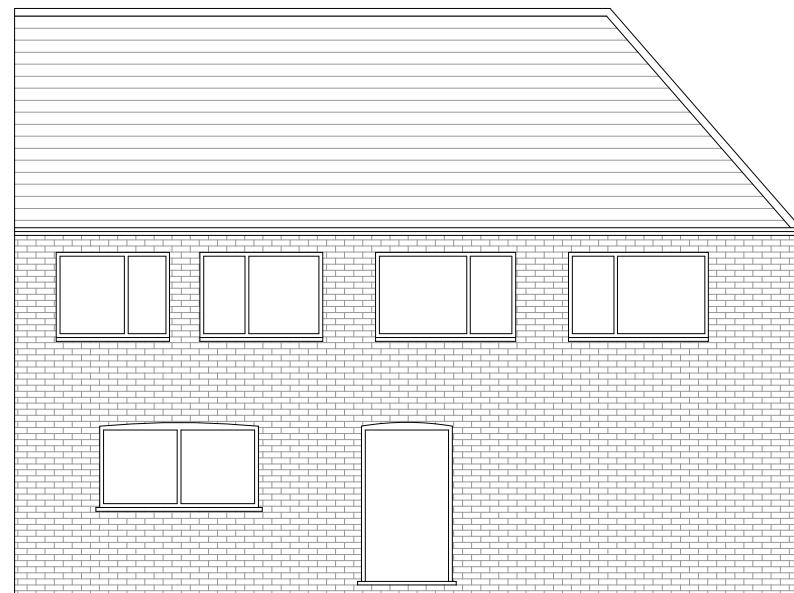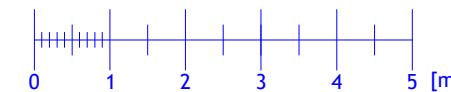

PRE-EXISTING
REAR ELEVATION
SCALE 1:100

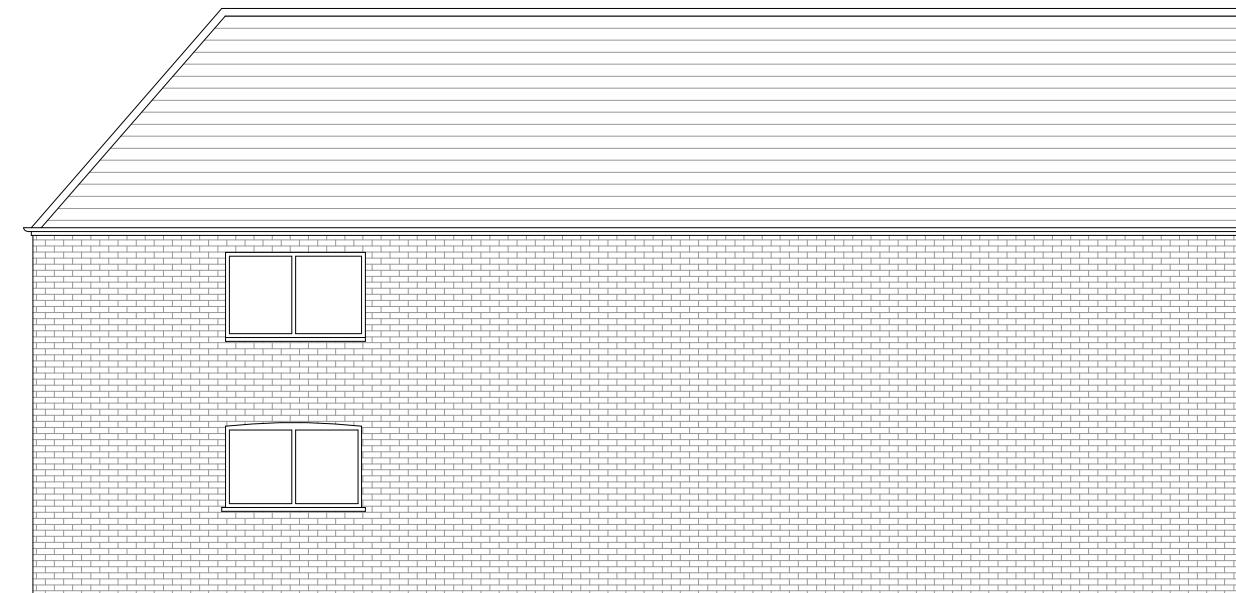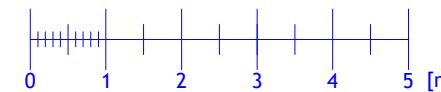

PRE-EXISTING
SIDE ELEVATION
SCALE 1:100

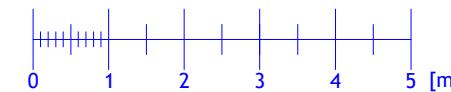

NOTES:
All dimensions are to be checked and verified on site prior to construction.

STATUS
Planning

DRAWING TITLE
Pre-existing elevations

CLIENT
John Mcdaid

PROJECT ADDRESS
75a Bridge Road, Uxbridge, UB8 2QW

SCALE 1:100 at A3 **DRAWN BY** AB

DATE July 2023 **CHECKED BY** DD

DRAWING NO. 75ABR - PRE - 02