

SCHEDULE OF PROPOSED ACCOMMODATION

	UNIT TYPE	LONDON PLAN	PROPOSED
FLAT 1	1 BEDROOM 1 PERSON	39.0 SQ.M	41.9 SQ.M
FLAT 2	1 BEDROOM 1 PERSON	37.0 SQ.M	38.0 SQ.M
FLAT 3	1 BEDROOM 1 PERSON	39.0 SQ.M	41.5 SQ.M
FLAT 4	1 BEDROOM 1 PERSON	39.0 SQ.M	39.1 SQ.M

TOTAL NO. OF PERSONS	4 PERSONS
----------------------	-----------



NOTES:
All dimensions are to be checked and verified on site prior to construction.

STATUS
Planning

DRAWING TITLE
Existing and proposed ground floor plan





CLIENT
John Mcdaid

PROJECT ADDRESS
75a Bridge Road, Uxbridge, UB8 2QW

SCALE
1:100 at A3

DATE
December 2022

DRAWING NO.
75ABR - 01

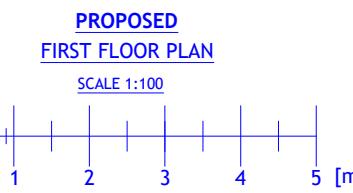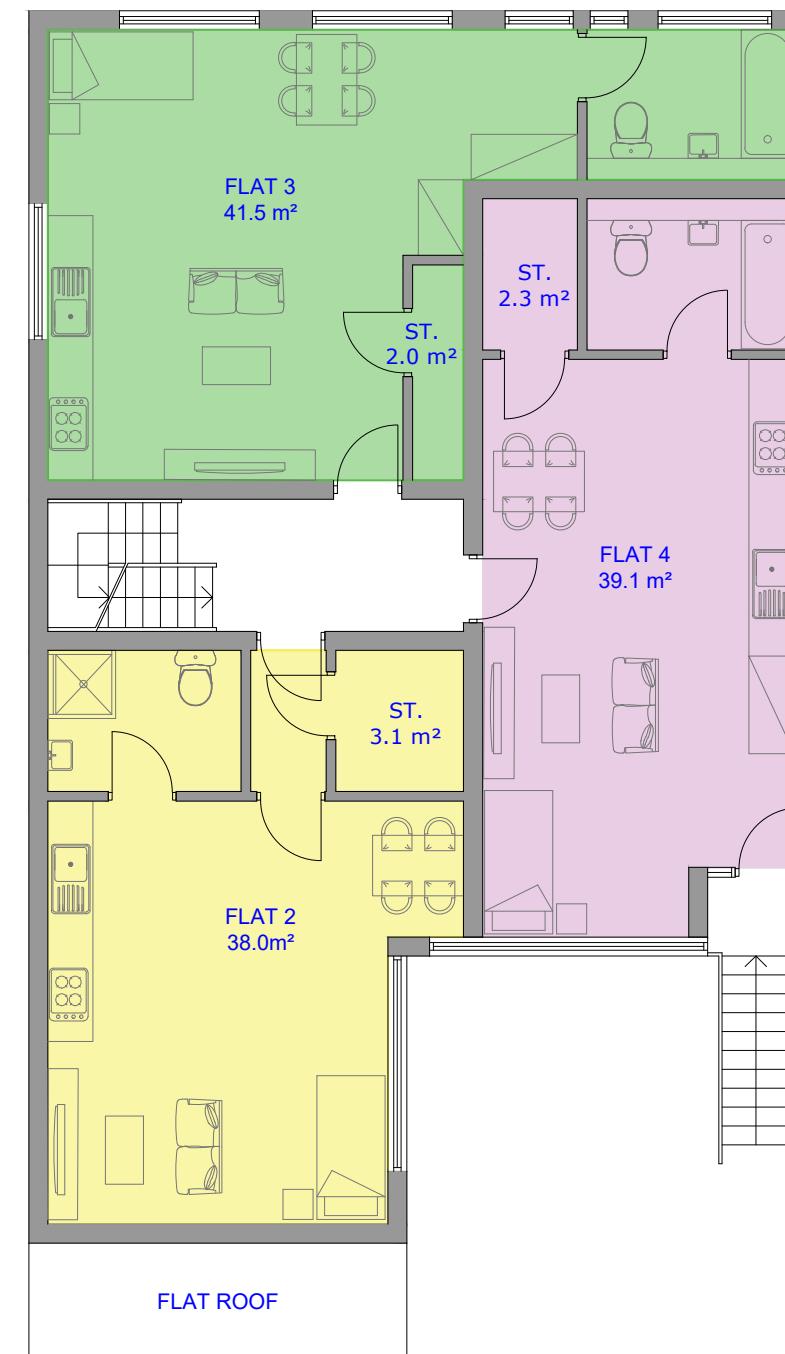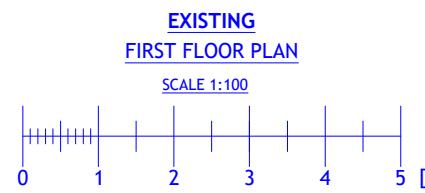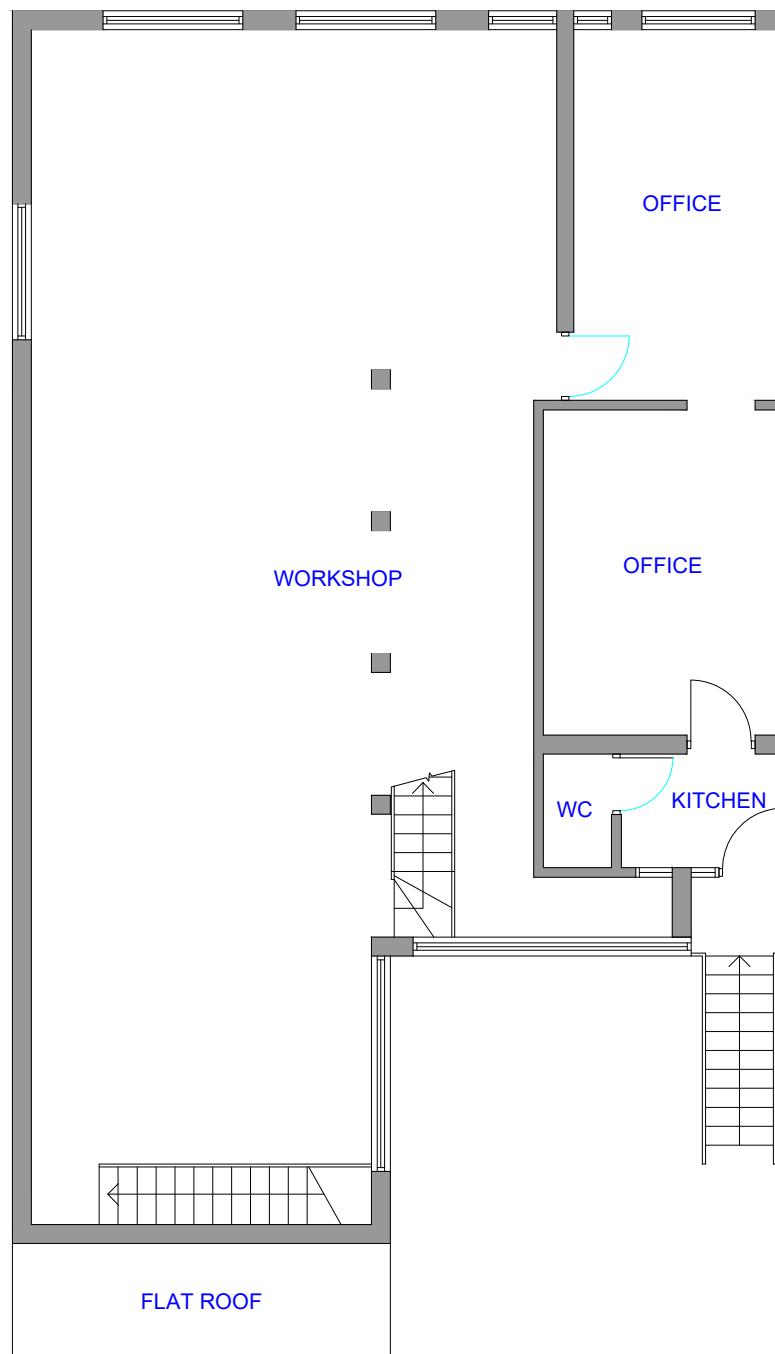

SCHEDULE OF PROPOSED ACCOMMODATION

	UNIT TYPE	LONDON PLAN	PROPOSED
FLAT 1	1 BEDROOM 1 PERSON	39.0 SQ.M	41.9 SQ.M
FLAT 2	1 BEDROOM 1 PERSON	37.0 SQ.M	38.0 SQ.M
FLAT 3	1 BEDROOM 1 PERSON	39.0 SQ.M	41.5 SQ.M
FLAT 4	1 BEDROOM 1 PERSON	39.0 SQ.M	39.1 SQ.M
TOTAL NO. OF PERSONS	4 PERSONS		



NOTES:
All dimensions are to be checked and verified on site prior to construction.

STATUS
Planning

DRAWING TITLE
Existing and proposed first floor plan





CLIENT
John Mcdaid

PROJECT ADDRESS
75a Bridge Road, Uxbridge, UB8 2QW

SCALE
1:100 at A3

DATE
December 2022

DRAWING NO.
75ABR - 02

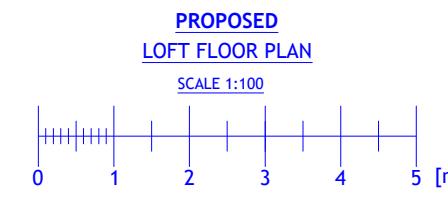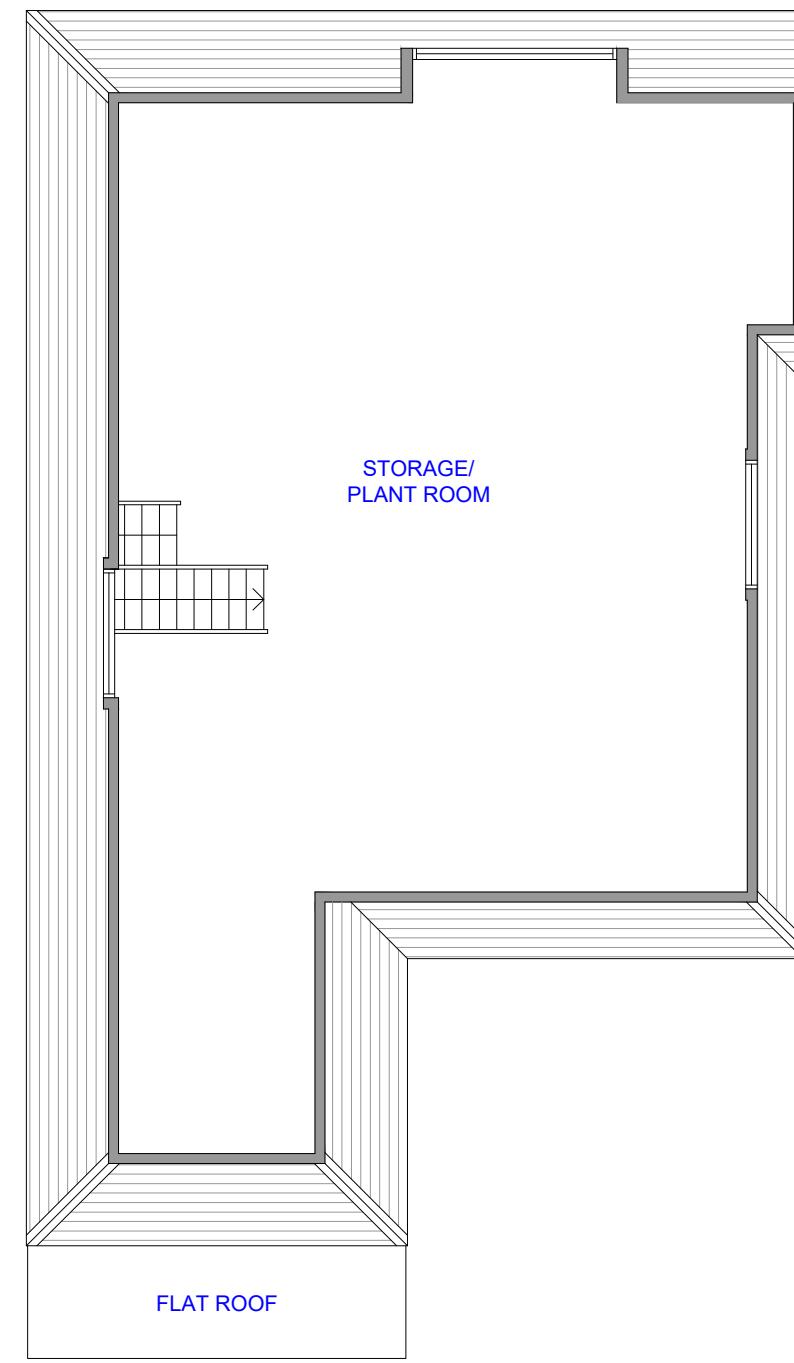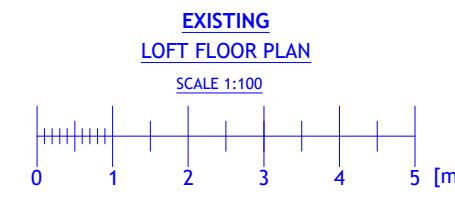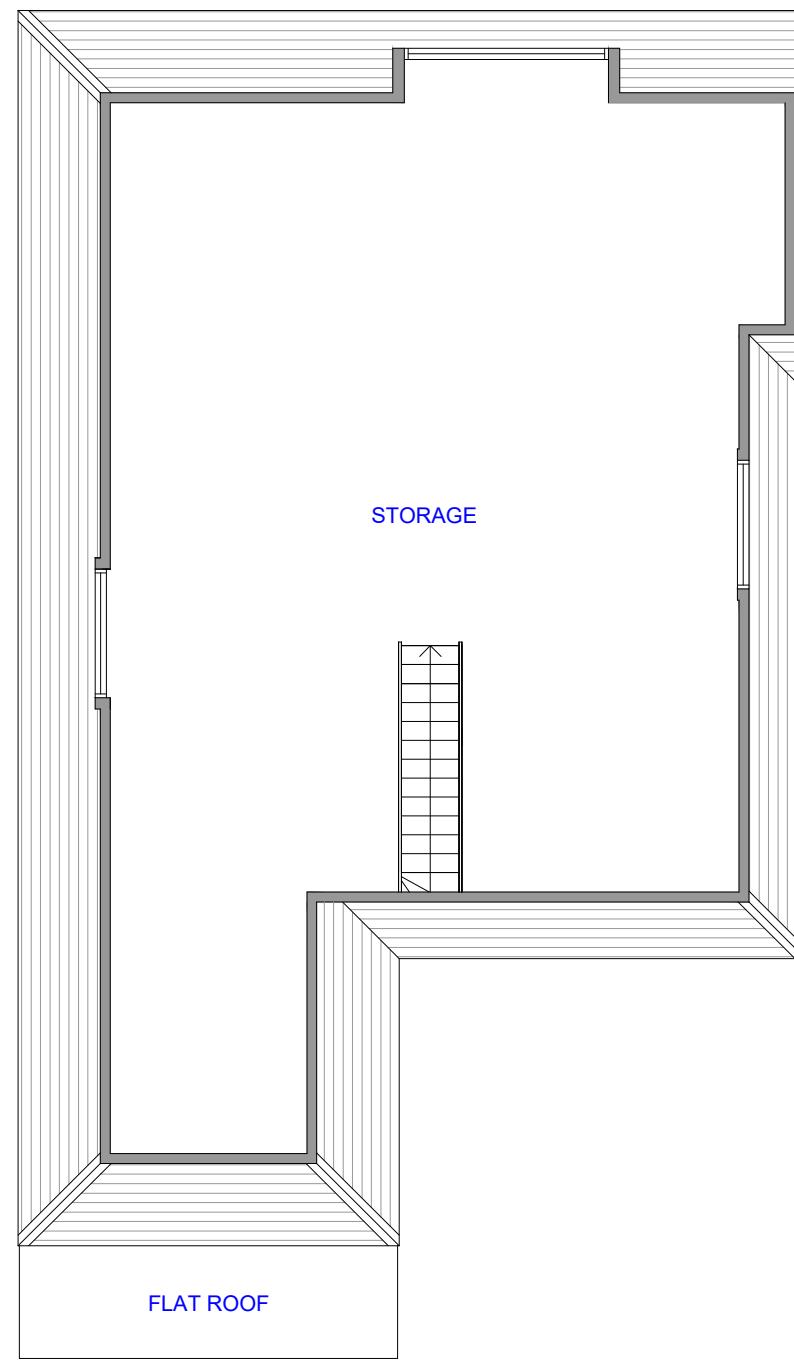

 **HOMES DESIGN**

NOTES:
All dimensions are to be checked and verified on site prior to construction.

STATUS
Planning

DRAWING TITLE
Existing and proposed loft floor plan





CLIENT
John Mcdaid

PROJECT ADDRESS
75a Bridge Road, Uxbridge, UB8 2QW

SCALE	DRAWN BY
1:100 at A3	AB

DATE	CHECKED BY
December 2022	DD

DRAWING NO. 75ABR - 03

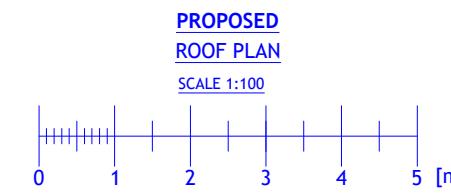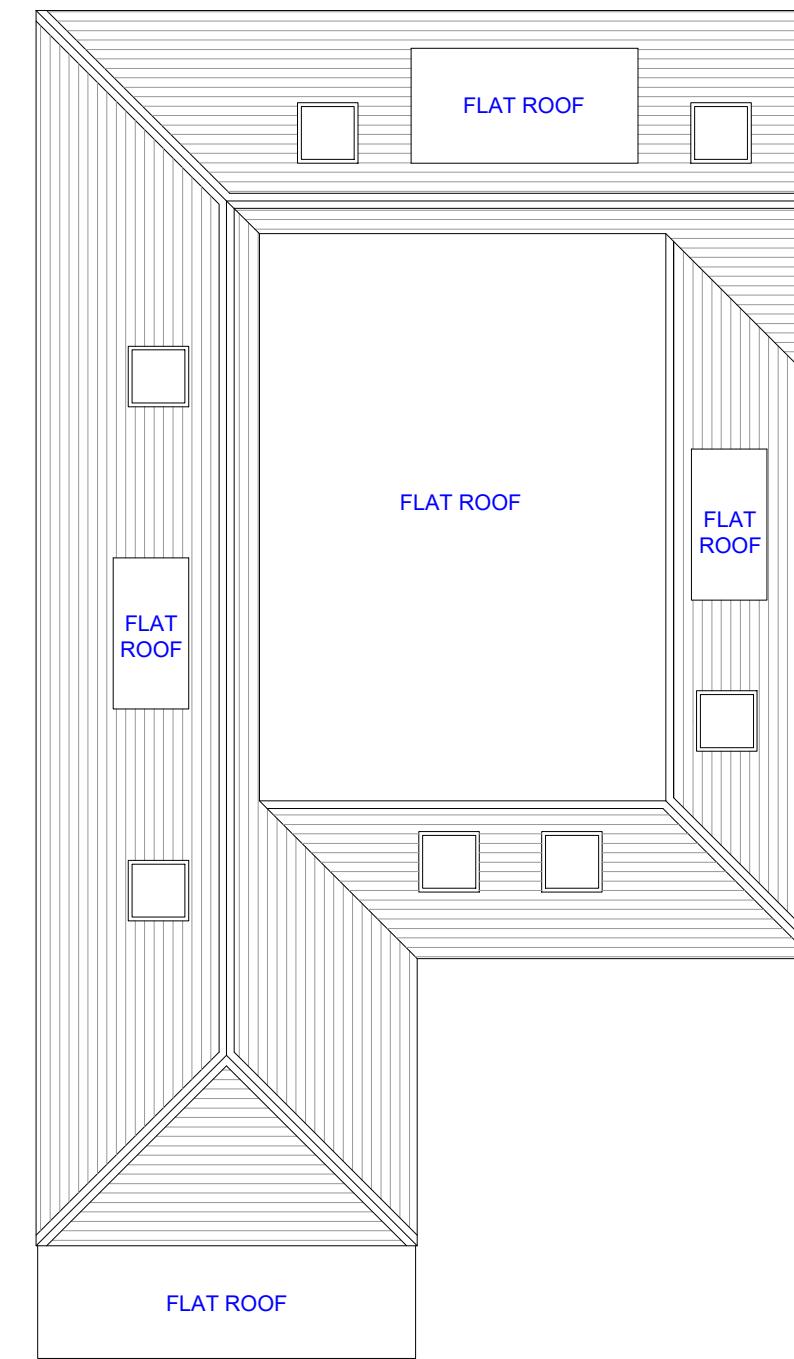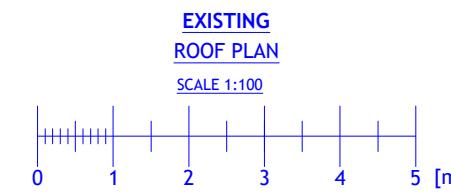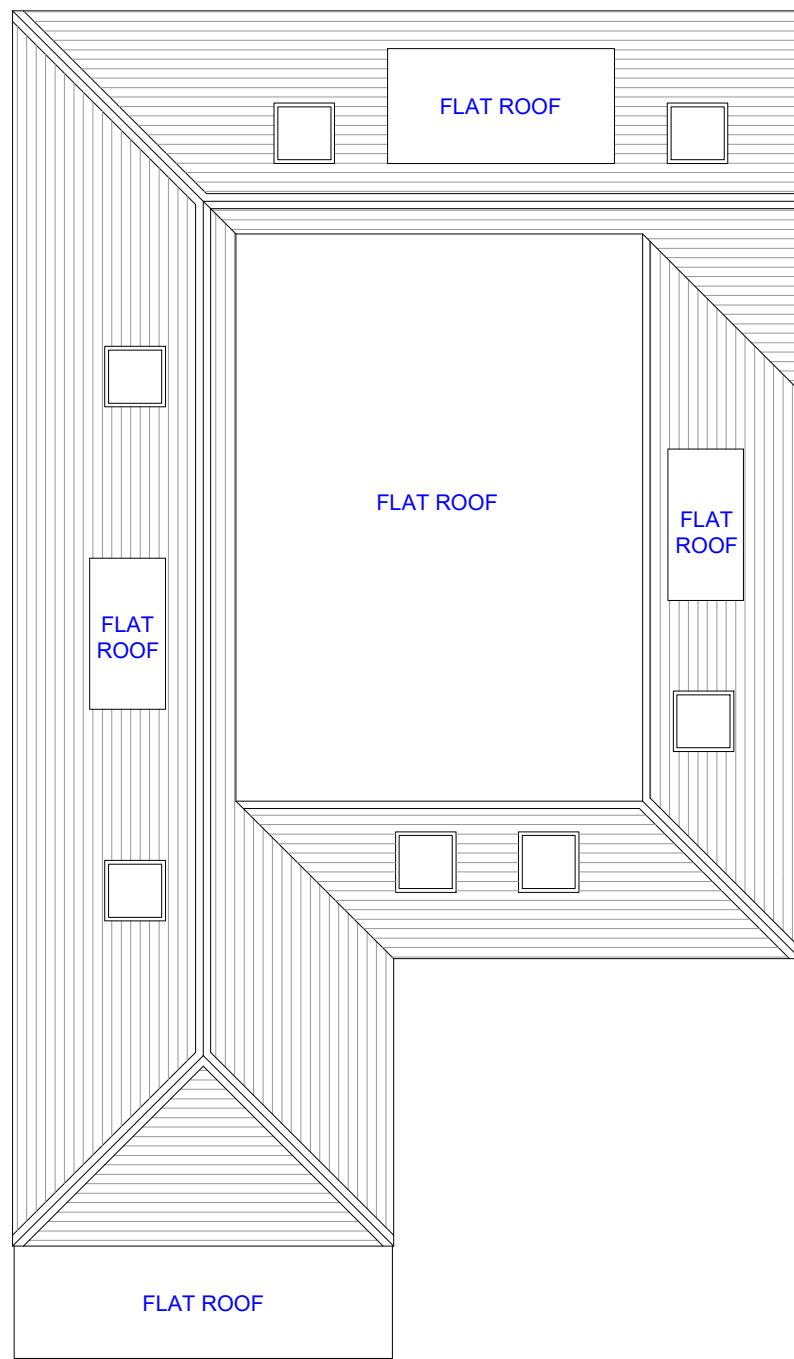

NOTES:
All dimensions are to be checked and verified on site prior to construction.

STATUS
Planning

DRAWING TITLE
Existing and proposed roof plan

CLIENT
John Mcdaid

PROJECT ADDRESS
75a Bridge Road, Uxbridge, UB8 2QW


SCALE 1:100 at A3 **DRAWN BY** AB

DATE December 2022 **CHECKED BY** DD


DRAWING NO. 75ABR - 04




EXISTING
FRONT ELEVATION
SCALE 1:100

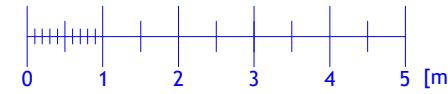


PROPOSED
FRONT ELEVATION
SCALE 1:100

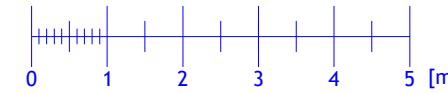

EXISTING
REAR ELEVATION
SCALE 1:100

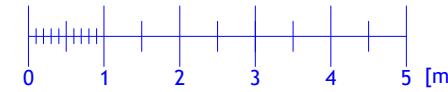

PROPOSED
REAR ELEVATION
SCALE 1:100

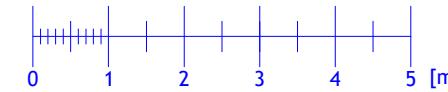

NOTES:
All dimensions are to be checked and verified on site prior to construction.

STATUS
Planning

DRAWING TITLE
Existing and proposed front and rear elevations

CLIENT
John Mcdaid

PROJECT ADDRESS
75a Bridge Road, Uxbridge, UB8 2QW



SCALE 1:100 at A3 **DRAWN BY** AB

DATE December 2022 **CHECKED BY** DD


DRAWING NO. 75ABR - 05



EXISTING
SIDE ELEVATION
SCALE 1:100

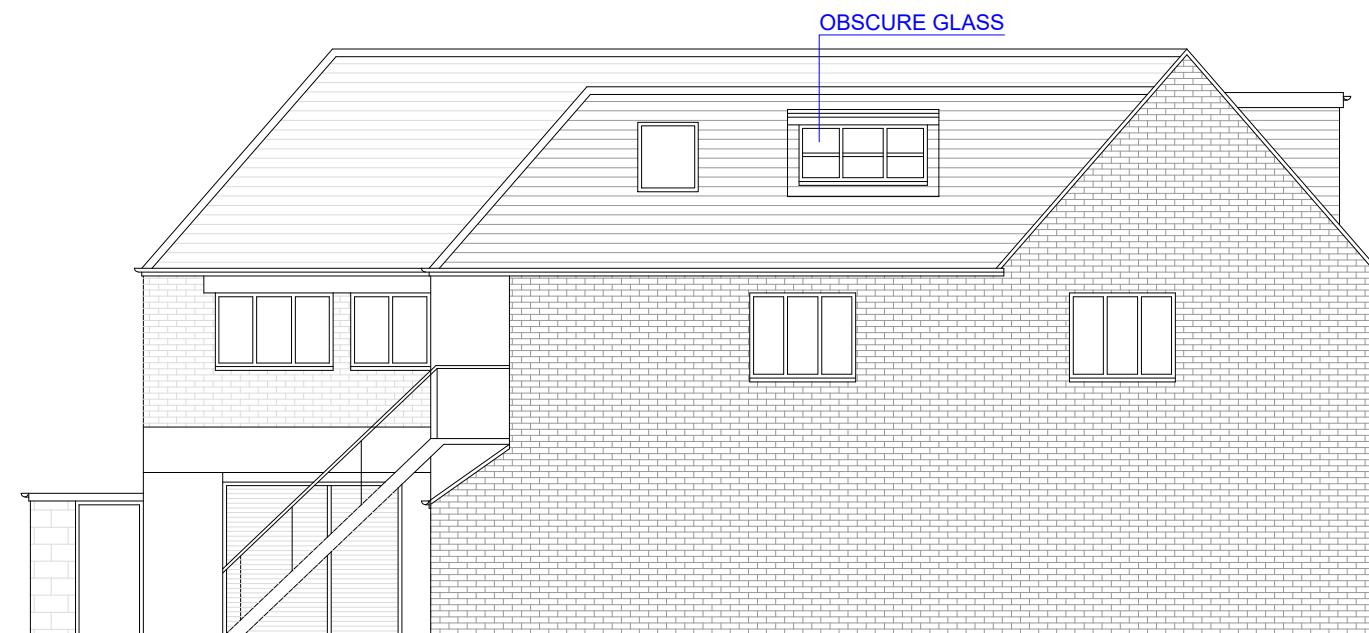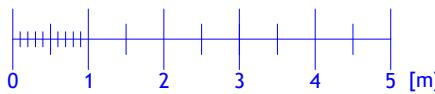

PROPOSED
SIDE ELEVATION
SCALE 1:100

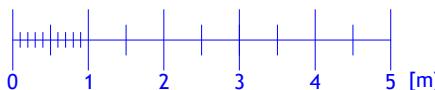

NOTES:
All dimensions are to be checked and verified on site prior to construction.

STATUS
Planning

DRAWING TITLE
Existing and proposed side elevation


CLIENT
John Mcdaid

PROJECT ADDRESS
75a Bridge Road, Uxbridge, UB8 2QW



SCALE
1:100 at A3 **DRAWN BY**
AB

DATE
December 2022 **CHECKED BY**
DD


DRAWING NO. 75ABR - 06

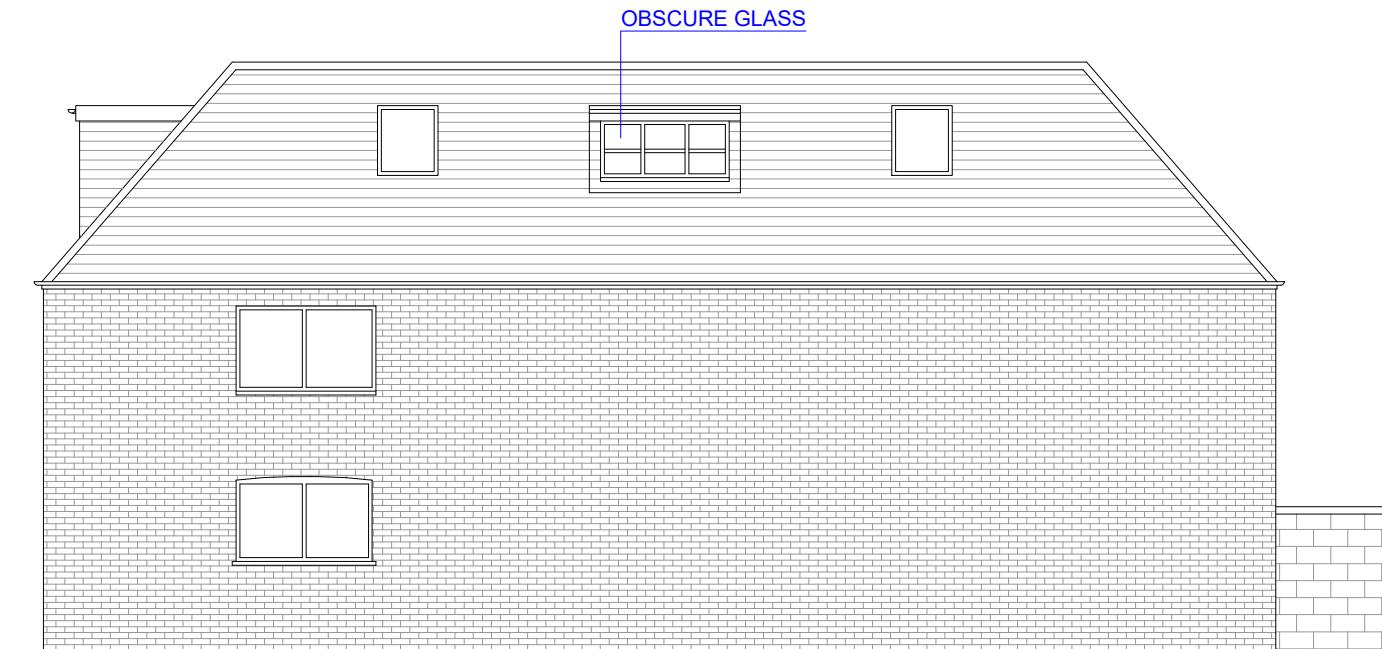

EXISTING
SIDE ELEVATION
SCALE 1:100

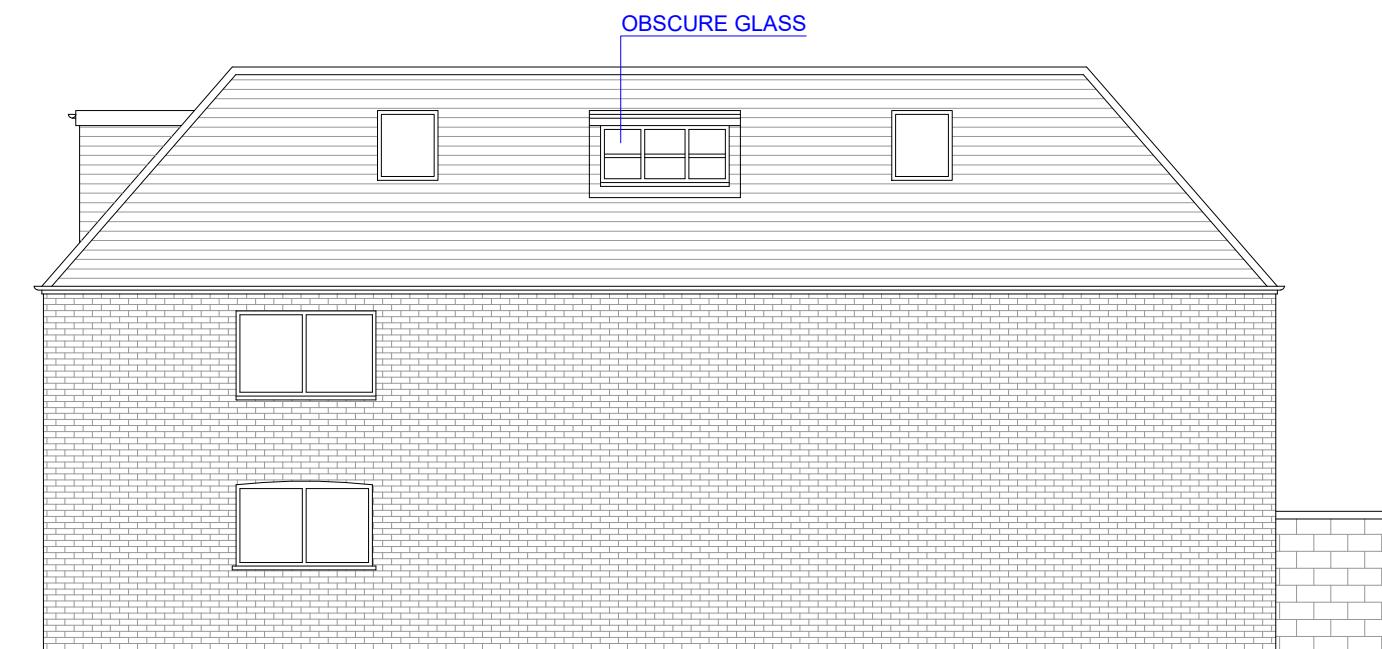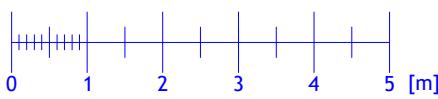

PROPOSED
SIDE ELEVATION
SCALE 1:100

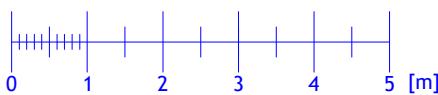

 HOMES DESIGN	
NOTES: All dimensions are to be checked and verified on site prior to construction.	
STATUS	Planning
DRAWING TITLE	Existing and proposed side elevation
CLIENT	John Mcdaid
PROJECT ADDRESS	75a Bridge Road, Uxbridge, UB8 2QW
SCALE	1:100 at A3
DATE	Checked by DD December 2022
DRAWING NO.	75ABR - 07