

SCHEDULE OF PROPOSED ACCOMMODATION

	UNIT TYPE	LONDON PLAN	PROPOSED
FLAT 1	1 BEDROOM 1 PERSON	37.0 SQ.M	42.0 SQ.M
FLAT 2	1 BEDROOM 1 PERSON	37.0 SQ.M	37.0 SQ.M
FLAT 3	1 BEDROOM 1 PERSON	37.0 SQ.M	37.6 SQ.M
FLAT 4	1 BEDROOM 1 PERSON	37.0 SQ.M	37.0 SQ.M
TOTAL NO. OF PERSONS	4 PERSONS		

PROVISION OF HOUSEHOLD RECYCLING AND WASTE SERVICE (2018)

COMMINGLED DRY RECYCLING (4 FLATS):
3 x 240L BIN

GENERAL WASTE (4 FLATS):
3 x 240L BIN



NOTES:
All dimensions are to be checked and verified on site prior to construction.

STATUS
Planning

DRAWING TITLE
Existing and proposed ground floor plan


CLIENT
John Mcdaid

PROJECT ADDRESS
75a Bridge Road, Uxbridge, UB8 2QW


SCALE 1:100 at A3 **DRAWN BY** AB

DATE October 2023 **CHECKED BY** DD

DRAWING NO. 75ABR - 201

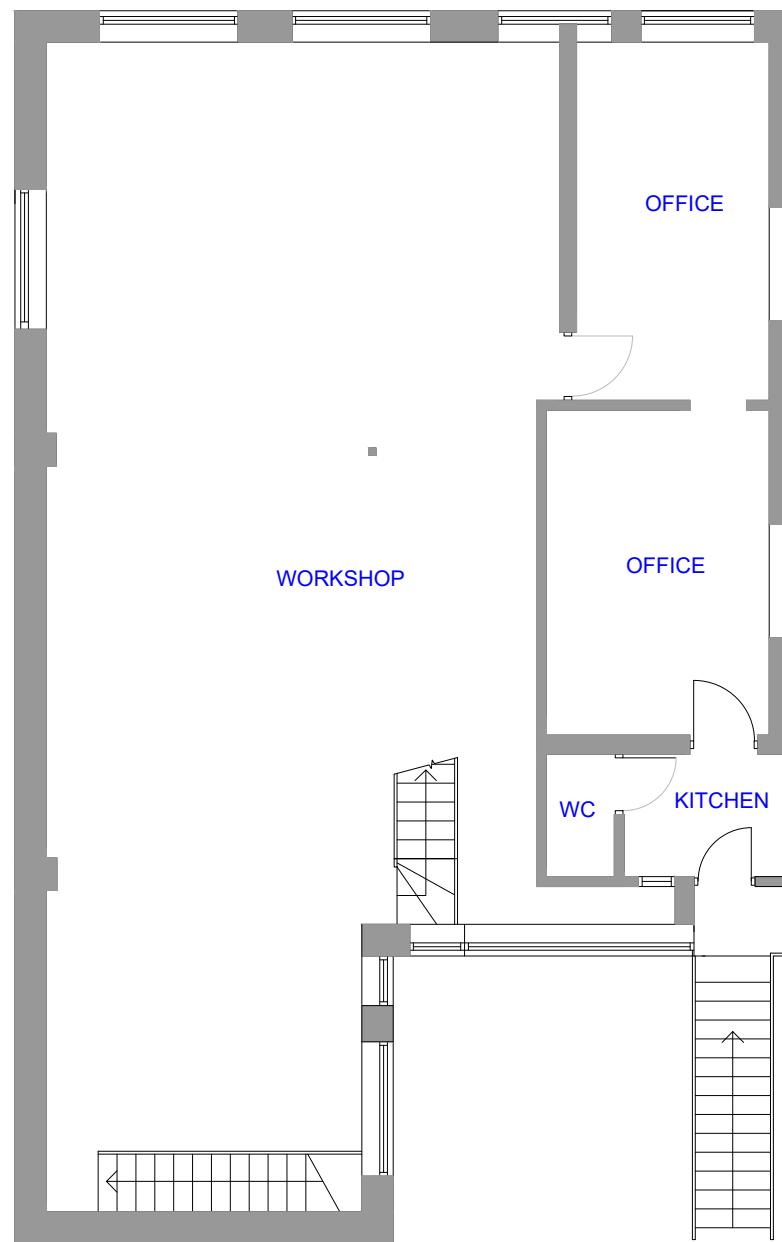

EXISTING
FIRST FLOOR PLAN
SCALE 1:100
0 1 2 3 4 5 [m]

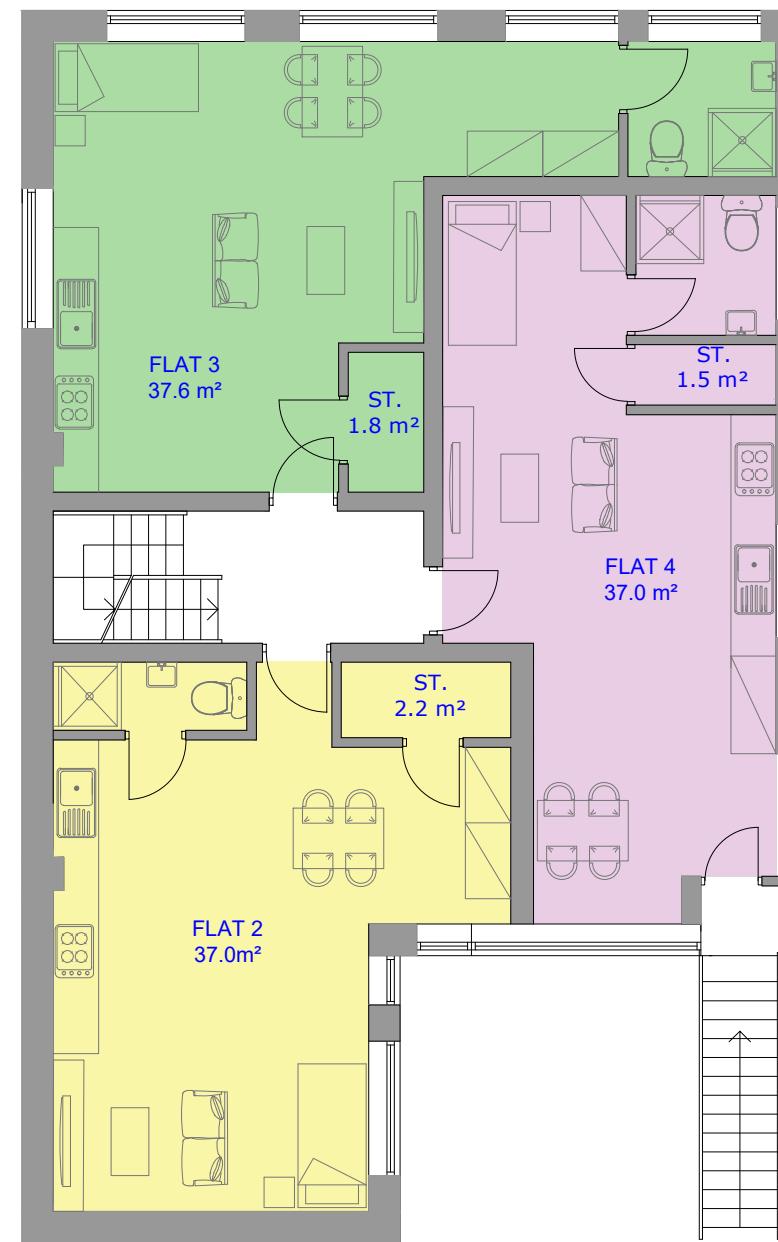

PROPOSED
FIRST FLOOR PLAN
SCALE 1:100
0 1 2 3 4 5 [m]

SCHEDULE OF PROPOSED ACCOMMODATION

	UNIT TYPE	LONDON PLAN	PROPOSED
FLAT 1	1 BEDROOM 1 PERSON	37.0 SQ.M	42.0 SQ.M
FLAT 2	1 BEDROOM 1 PERSON	37.0 SQ.M	37.0 SQ.M
FLAT 3	1 BEDROOM 1 PERSON	37.0 SQ.M	37.6 SQ.M
FLAT 4	1 BEDROOM 1 PERSON	37.0 SQ.M	37.0 SQ.M
TOTAL NO. OF PERSONS	4 PERSONS		



NOTES:
All dimensions are to be checked and verified on site prior to construction.

STATUS
Planning

DRAWING TITLE
Existing and proposed first floor plan





CLIENT
John Mcdaid

PROJECT ADDRESS
75a Bridge Road, Uxbridge, UB8 2QW

SCALE
1:100 at A3

DATE
October 2023

DRAWING NO.
75ABR - 202

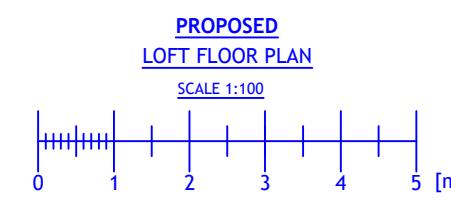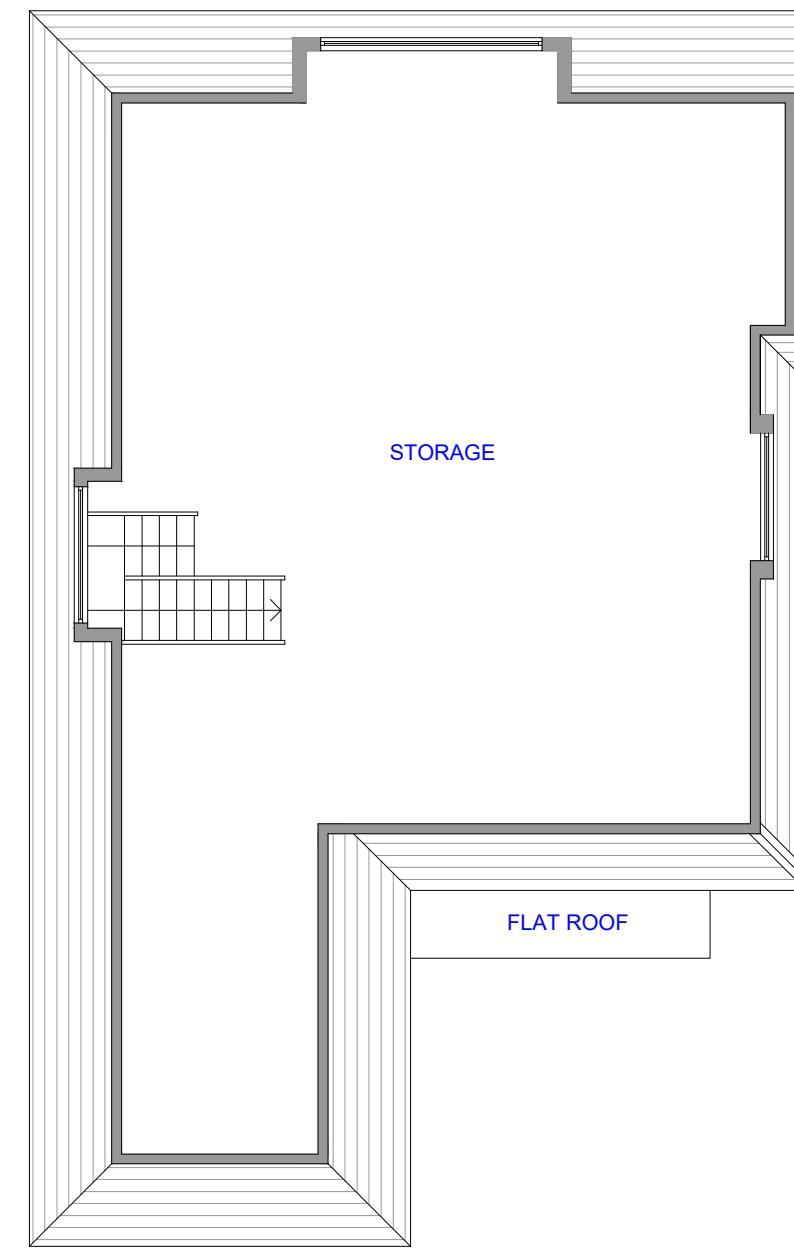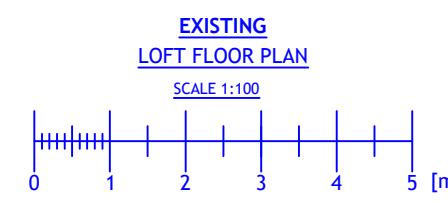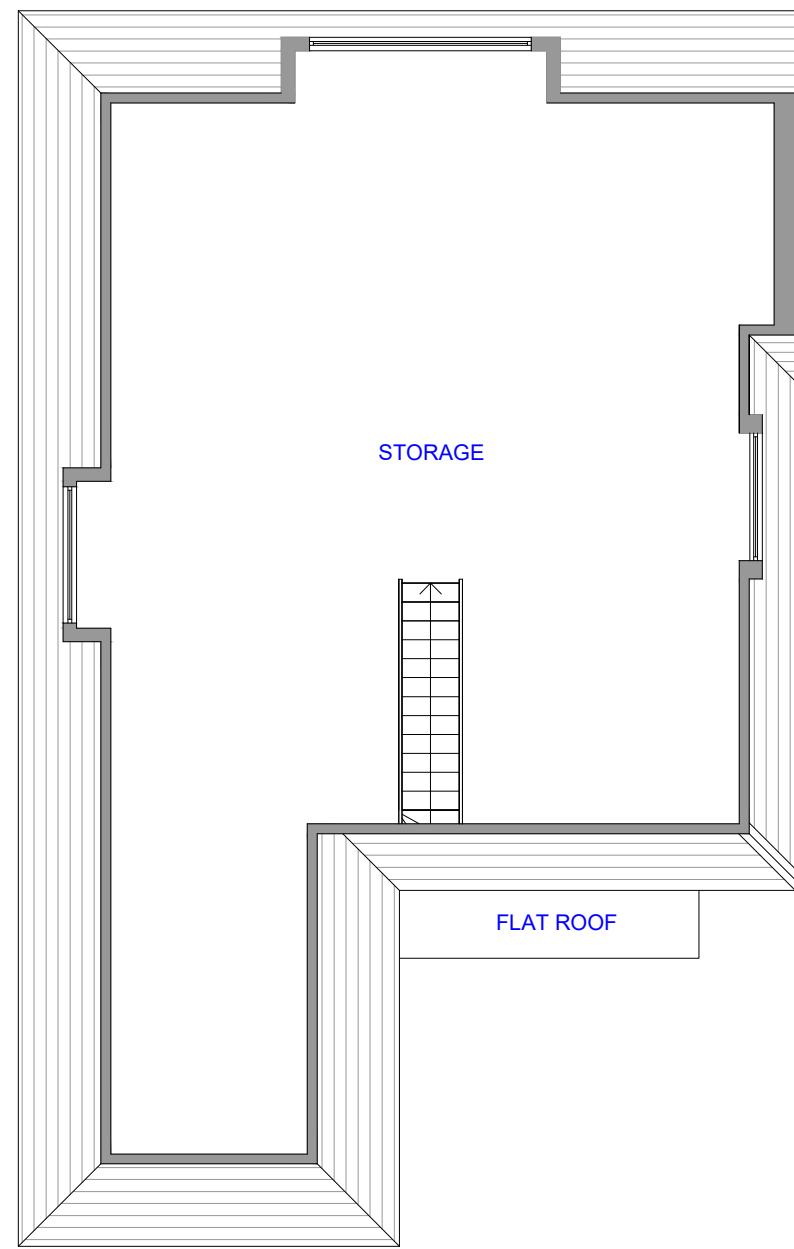

NOTES:
All dimensions are to be checked and verified on site prior to construction.

STATUS
Planning

DRAWING TITLE
Existing and proposed loft floor plan





CLIENT
John Mcdaid

PROJECT ADDRESS
75a Bridge Road, Uxbridge, UB8 2QW

SCALE 1:100 at A3 DRAWN BY AB

DATE October 2023 CHECKED BY DD

DRAWING NO. 75ABR - 203

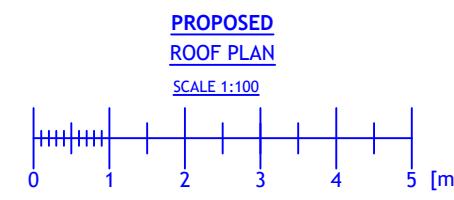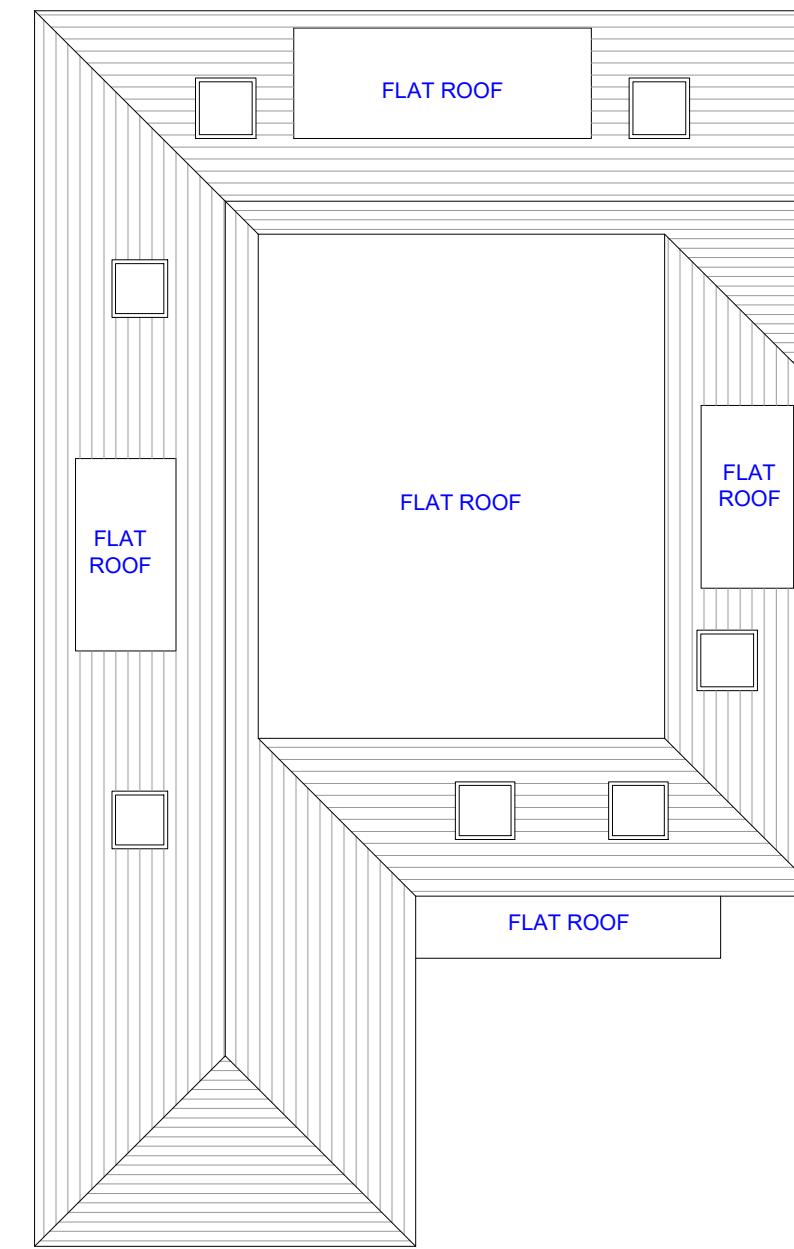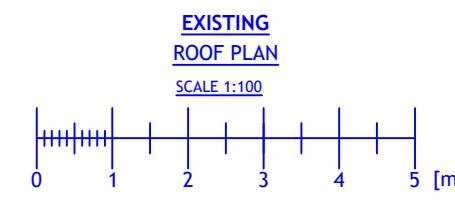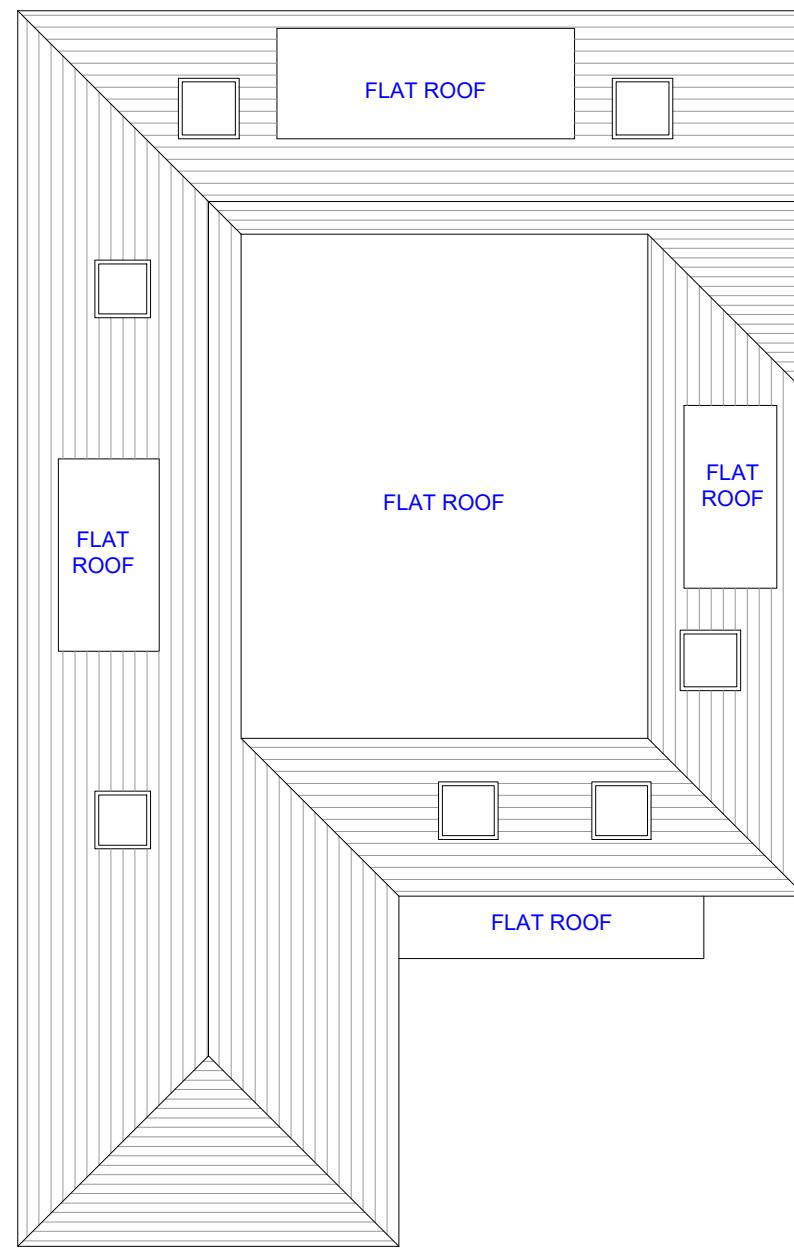

NOTES:
All dimensions are to be checked and verified on site prior to construction.

STATUS
Planning

DRAWING TITLE
Existing and proposed roof plan

CLIENT
John Mcdaid

PROJECT ADDRESS
75a Bridge Road, Uxbridge, UB8 2QW


SCALE 1:100 at A3 DRAWN BY AB

DATE October 2023 CHECKED BY DD


DRAWING NO. 75ABR - 204




EXISTING
FRONT ELEVATION
SCALE 1:100

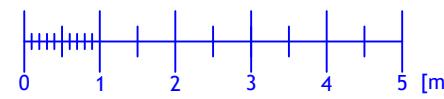


PROPOSED
FRONT ELEVATION
SCALE 1:100

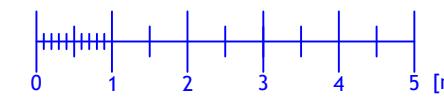

EXISTING
REAR ELEVATION
SCALE 1:100

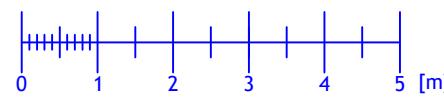

PROPOSED
REAR ELEVATION
SCALE 1:100

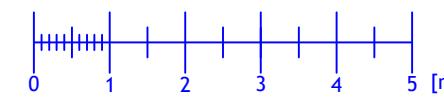

NOTES:
All dimensions are to be checked and verified on site prior to construction.

STATUS
Planning

DRAWING TITLE
Existing and proposed front and rear elevations


CLIENT
John Mcdaid

PROJECT ADDRESS
75a Bridge Road, Uxbridge, UB8 2QW



SCALE 1:100 at A3 **DRAWN BY** AB

DATE October 2023 **CHECKED BY** DD


DRAWING NO. 75ABR - 205

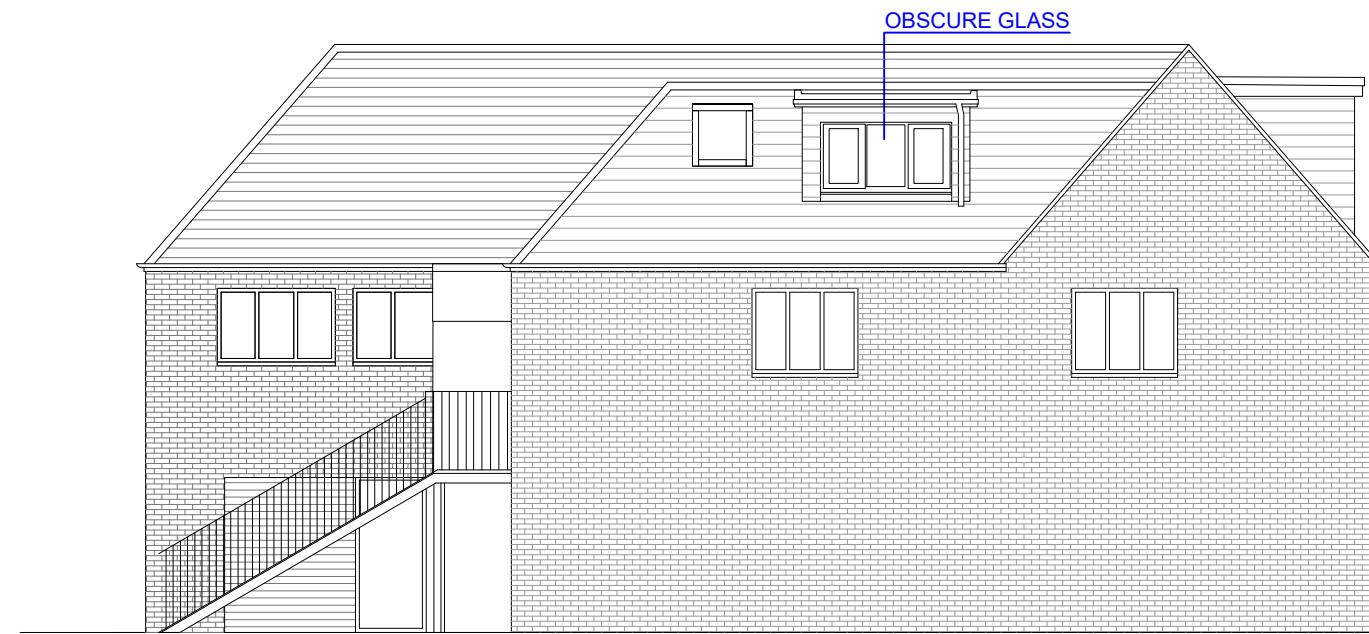

EXISTING
SIDE ELEVATION
SCALE 1:100

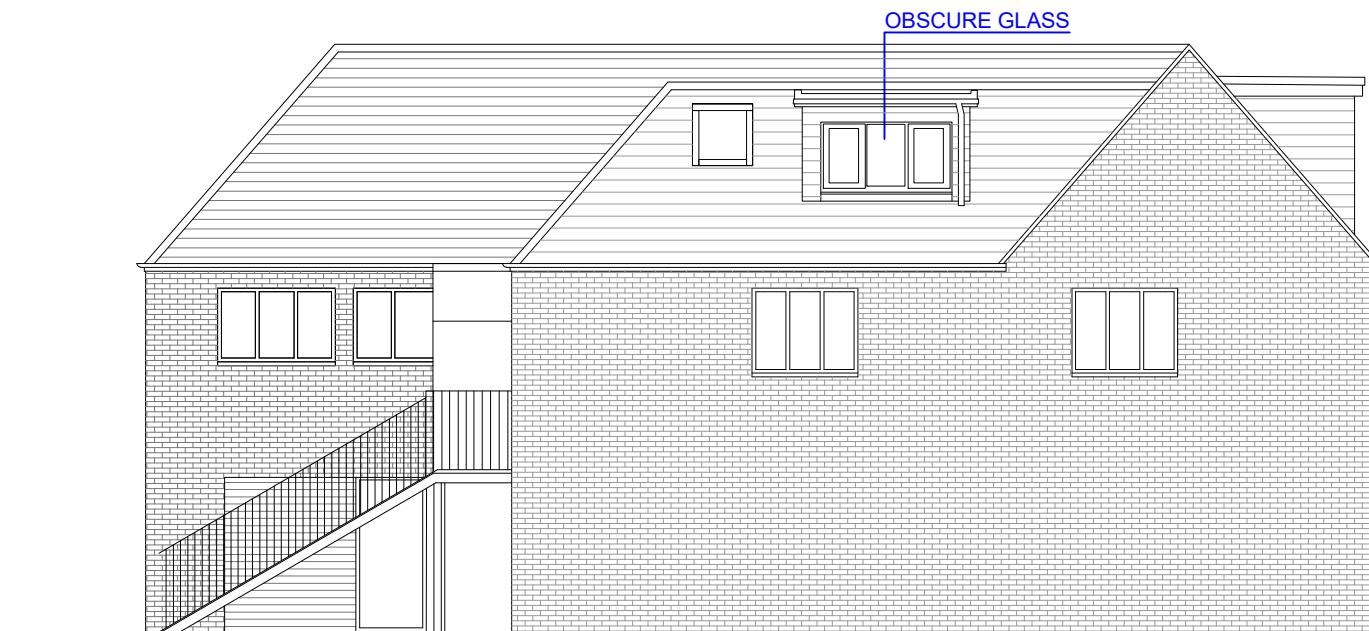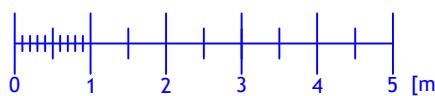

PROPOSED
SIDE ELEVATION
SCALE 1:100

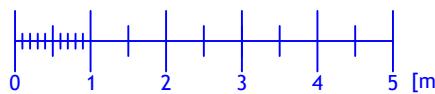

NOTES:
All dimensions are to be checked and verified on site prior to construction.

STATUS
Planning

DRAWING TITLE
Existing and proposed side elevation

CLIENT
John Mcdaid

PROJECT ADDRESS
75a Bridge Road, Uxbridge, UB8 2QW


SCALE
1:100 at A3

DRAWN BY
AB



DATE
October 2023

CHECKED BY
DD


DRAWING NO.
75ABR - 206

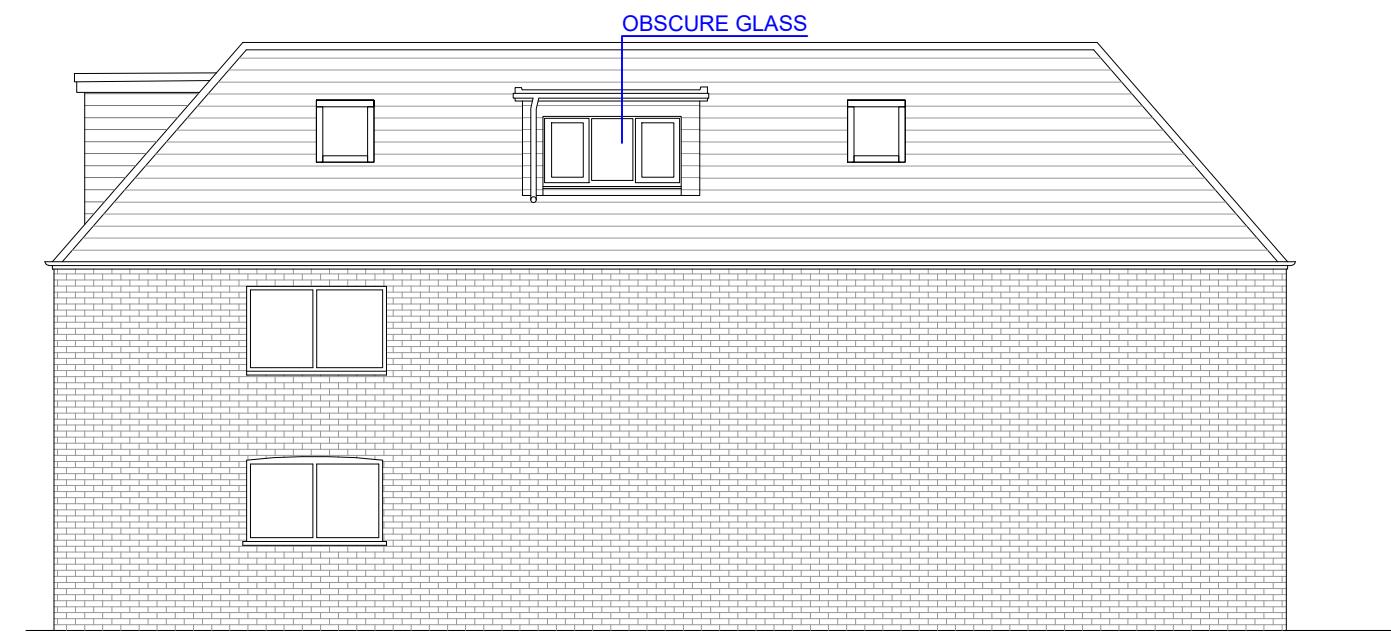

EXISTING
SIDE ELEVATION
SCALE 1:100

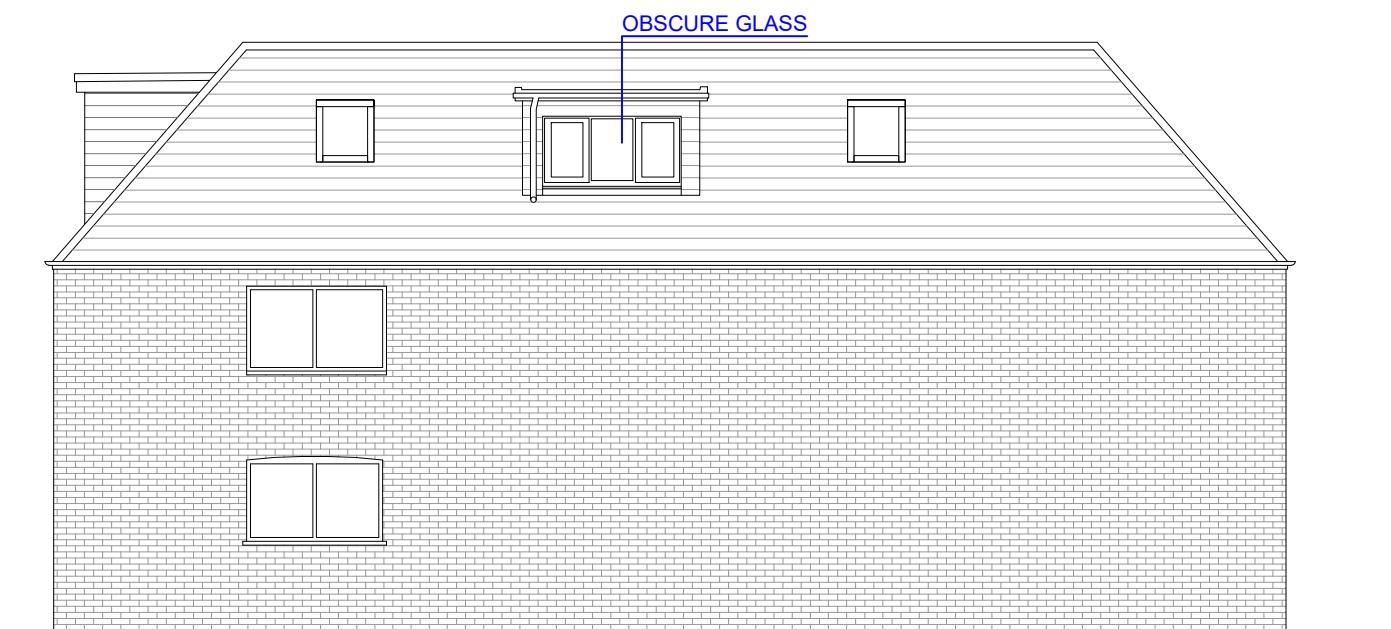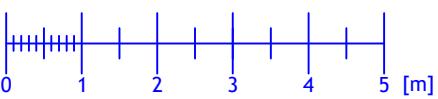

PROPOSED
SIDE ELEVATION
SCALE 1:100

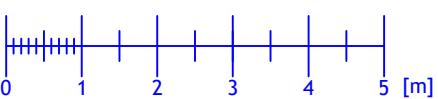

NOTES:
All dimensions are to be checked and verified on site prior to construction.

STATUS
Planning

DRAWING TITLE
Existing and proposed side elevation

CLIENT
John Mcdaid

PROJECT ADDRESS
75a Bridge Road, Uxbridge, UB8 2QW

SCALE
1:100 at A3

DATE
October 2023

DRAWING NO.
75ABR - 207

DRAWN BY
AB

CHECKED BY
DD