

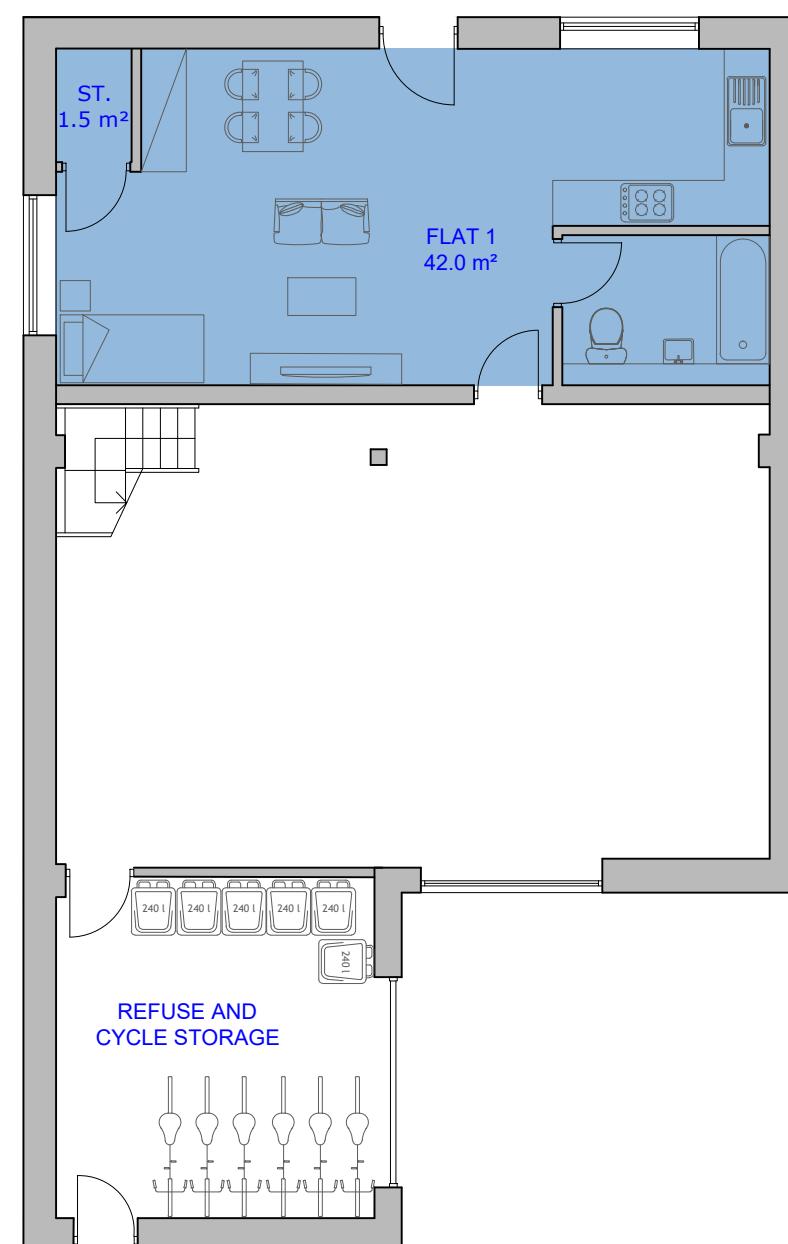


EXISTING
GROUND FLOOR PLAN
SCALE 1:100

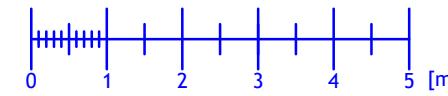

PROPOSED
GROUND FLOOR PLAN
SCALE 1:100

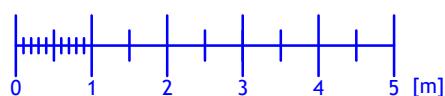

SCHEDULE OF PROPOSED ACCOMMODATION

	UNIT TYPE	LONDON PLAN	PROPOSED
FLAT 1	1 BEDROOM 1 PERSON	37.0 SQ.M	42.0 SQ.M
FLAT 2	1 BEDROOM 1 PERSON	37.0 SQ.M	38.8 SQ.M
FLAT 3	1 BEDROOM 1 PERSON	37.0 SQ.M	37.8 SQ.M
FLAT 4	1 BEDROOM 1 PERSON	37.0 SQ.M	38.2 SQ.M

TOTAL NO. OF PERSONS	4 PERSONS
----------------------	-----------

PROVISION OF HOUSEHOLD RECYCLING AND WASTE SERVICE (2018)

COMMINGLED DRY RECYCLING (4 FLATS):
3 x 240L BIN

GENERAL WASTE (4 FLATS):
3 x 240L BIN



NOTES:
All dimensions are to be checked and verified on site prior to construction.

STATUS
Planning

DRAWING TITLE
Existing and proposed ground floor plan
(Revision A - 28/02/2024)





CLIENT
John Mcdaid

PROJECT ADDRESS
75a Bridge Road, Uxbridge, UB8 2QW

SCALE
1:100 at A3

DATE
October 2023

DRAWING NO.
75ABR - 201 - A

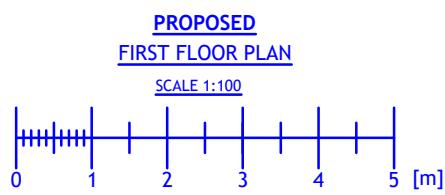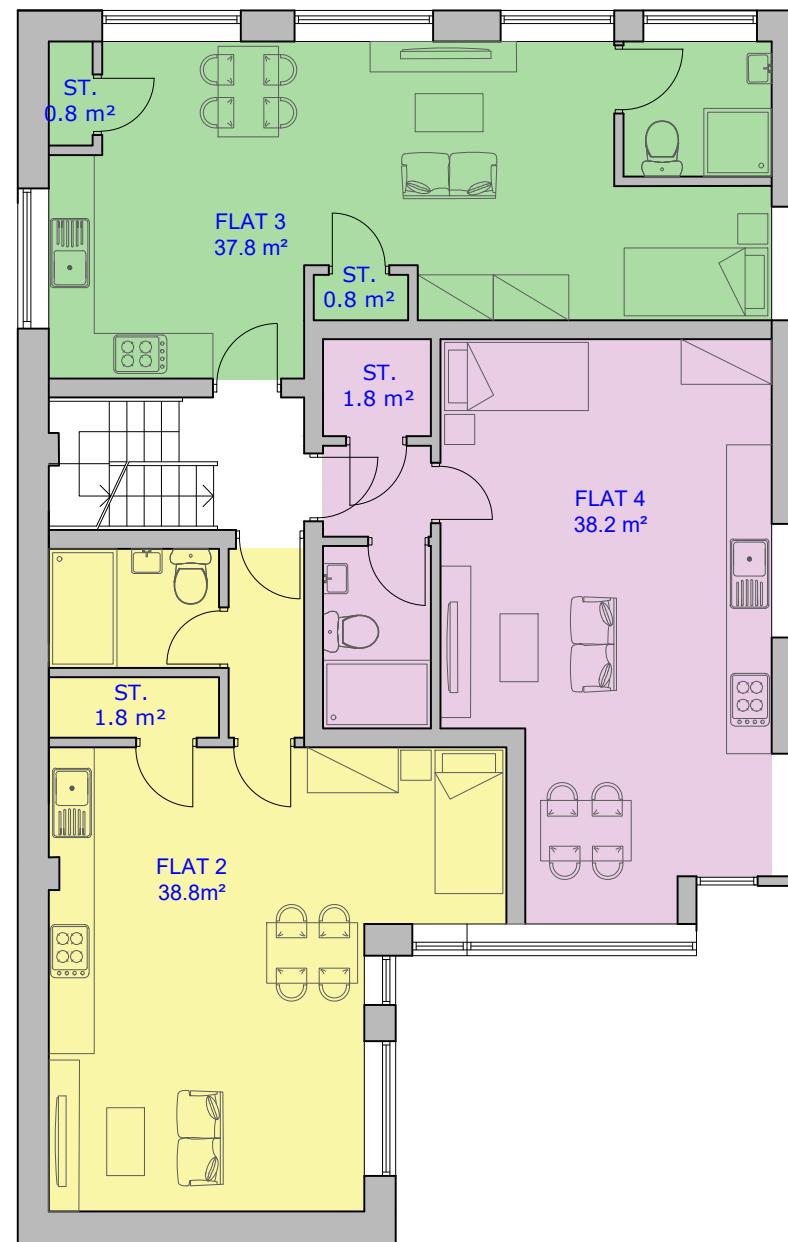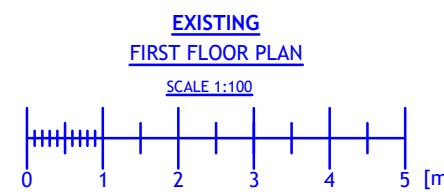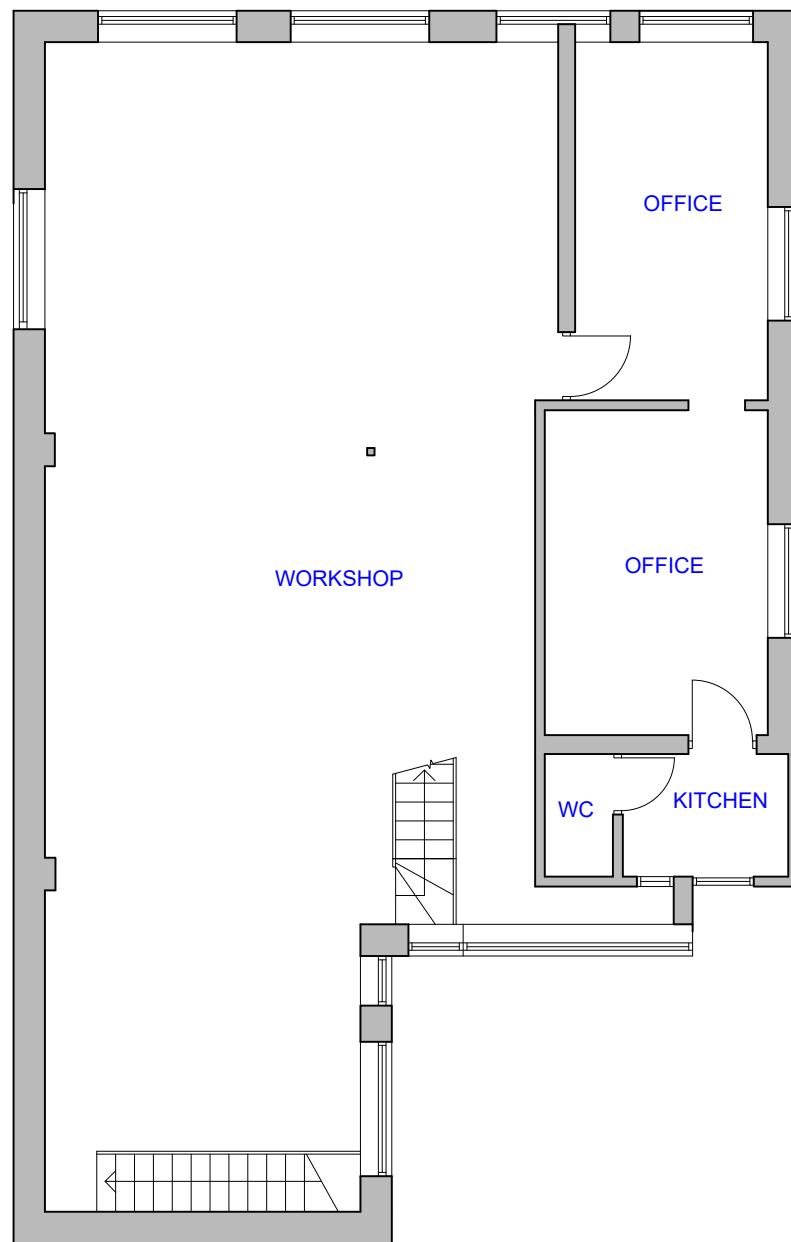

SCHEDULE OF PROPOSED ACCOMMODATION

	UNIT TYPE	LONDON PLAN	PROPOSED
FLAT 1	1 BEDROOM 1 PERSON	37.0 SQ.M	42.0 SQ.M
FLAT 2	1 BEDROOM 1 PERSON	37.0 SQ.M	38.8 SQ.M
FLAT 3	1 BEDROOM 1 PERSON	37.0 SQ.M	37.8 SQ.M
FLAT 4	1 BEDROOM 1 PERSON	37.0 SQ.M	38.2 SQ.M
TOTAL NO. OF PERSONS	4 PERSONS		



NOTES:
All dimensions are to be checked and verified on site prior to construction.

STATUS
Planning

DRAWING TITLE
Existing and proposed first floor plan
(Revision A - 28/02/2024)





CLIENT
John Mcdaid

PROJECT ADDRESS
75a Bridge Road, Uxbridge, UB8 2QW

SCALE
1:100 at A3

DATE
October 2023

DRAWING NO.
75ABR - 202 - A

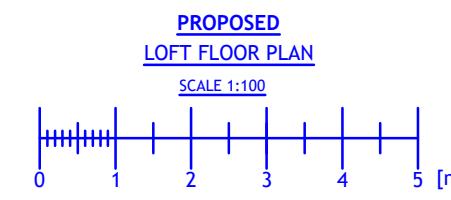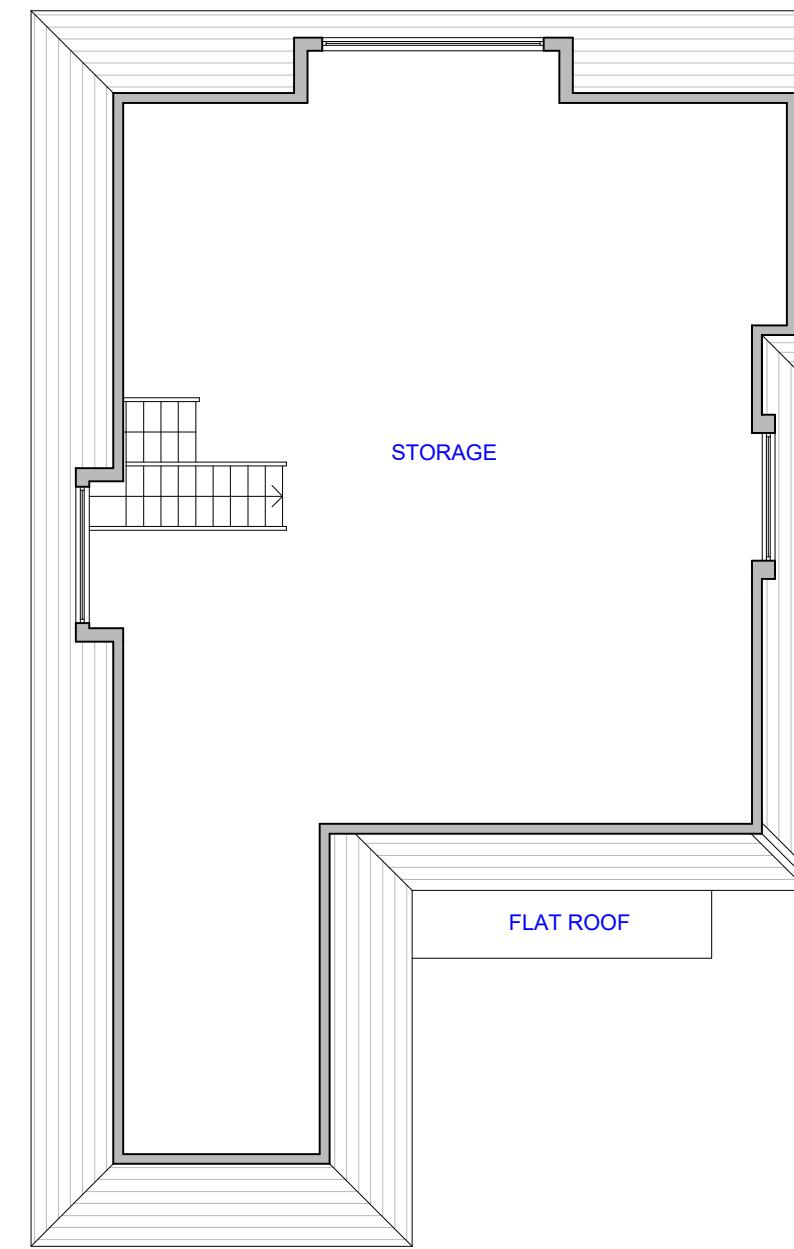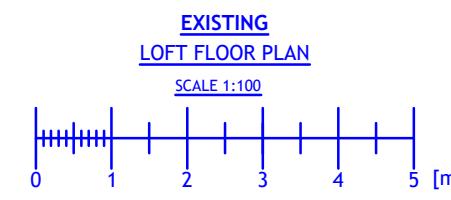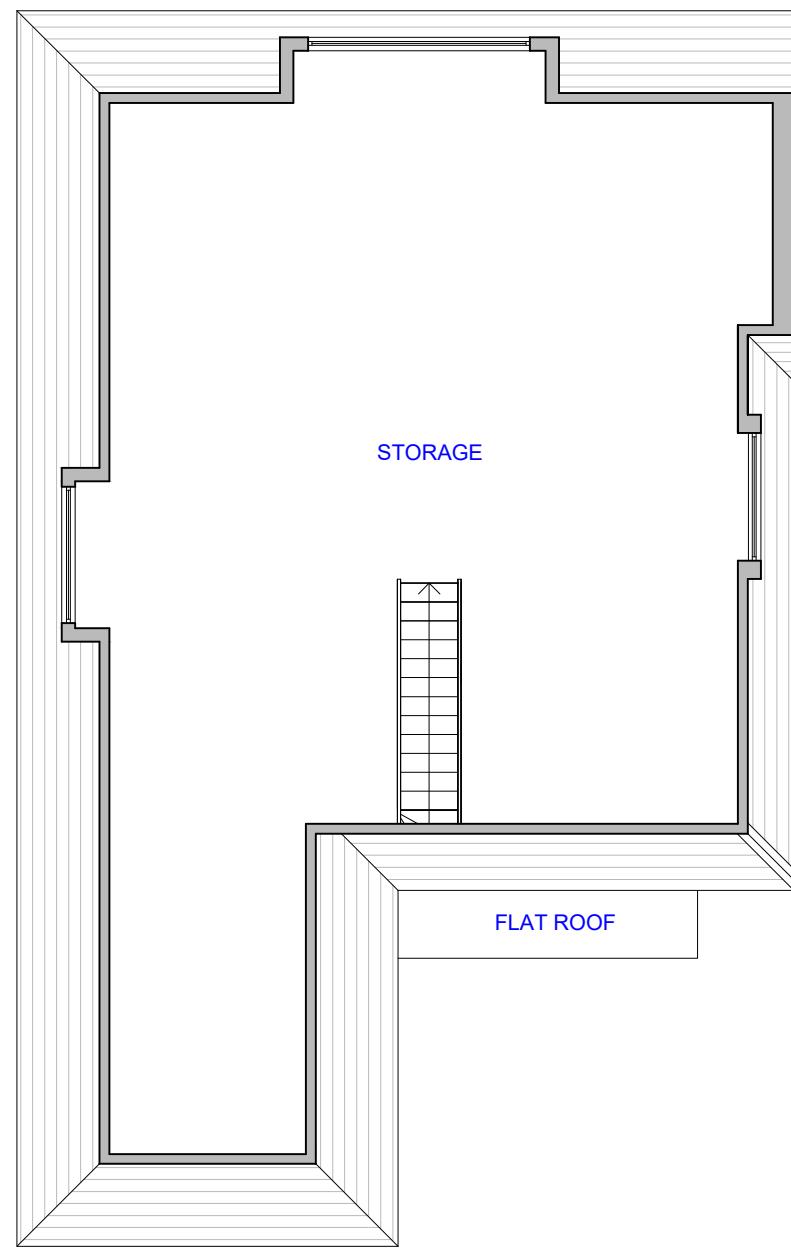

NOTES:
All dimensions are to be checked and verified on site prior to construction.

STATUS
Planning

DRAWING TITLE
Existing and proposed loft floor plan
(Revision A - 28/02/2024)


CLIENT
John Mcdaid

PROJECT ADDRESS
75a Bridge Road, Uxbridge, UB8 2QW



SCALE 1:100 at A3 DRAWN BY AB

DATE October 2023 CHECKED BY DD


DRAWING NO. 75ABR - 203 - A

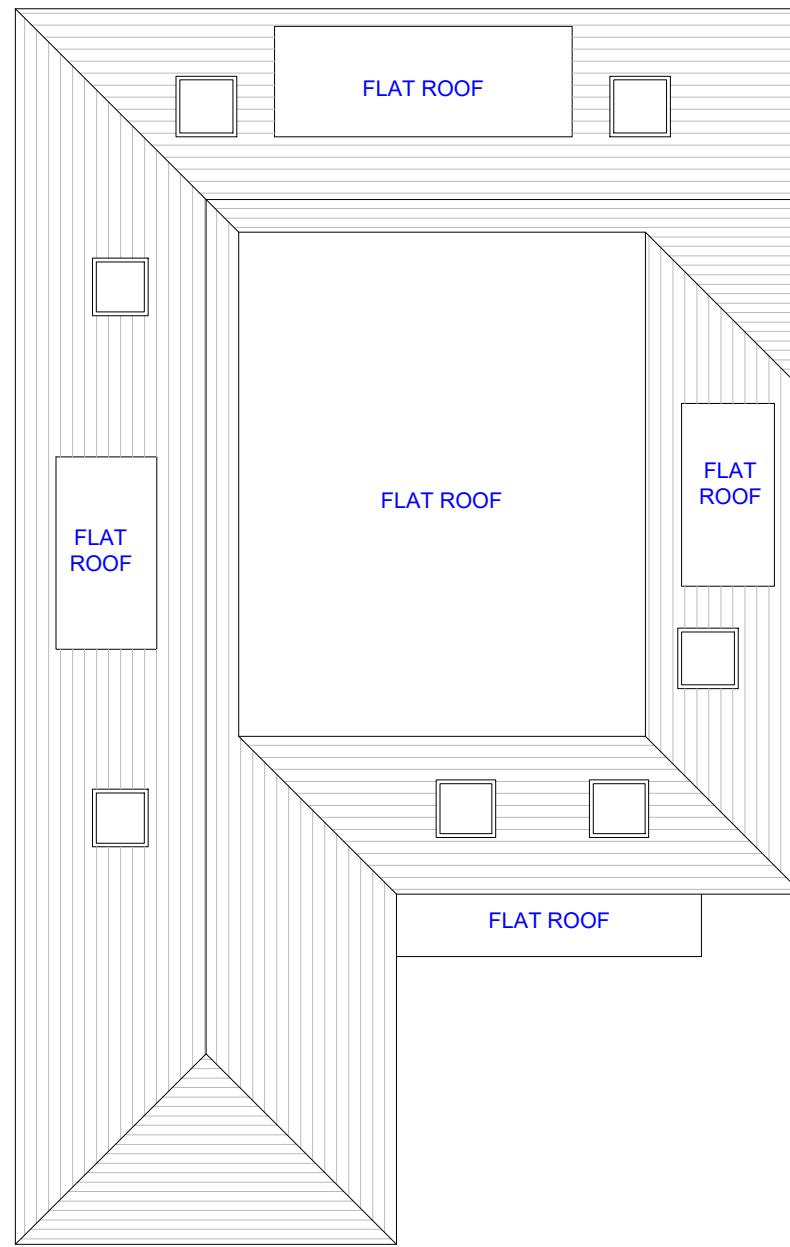

EXISTING
ROOF PLAN
SCALE 1:100

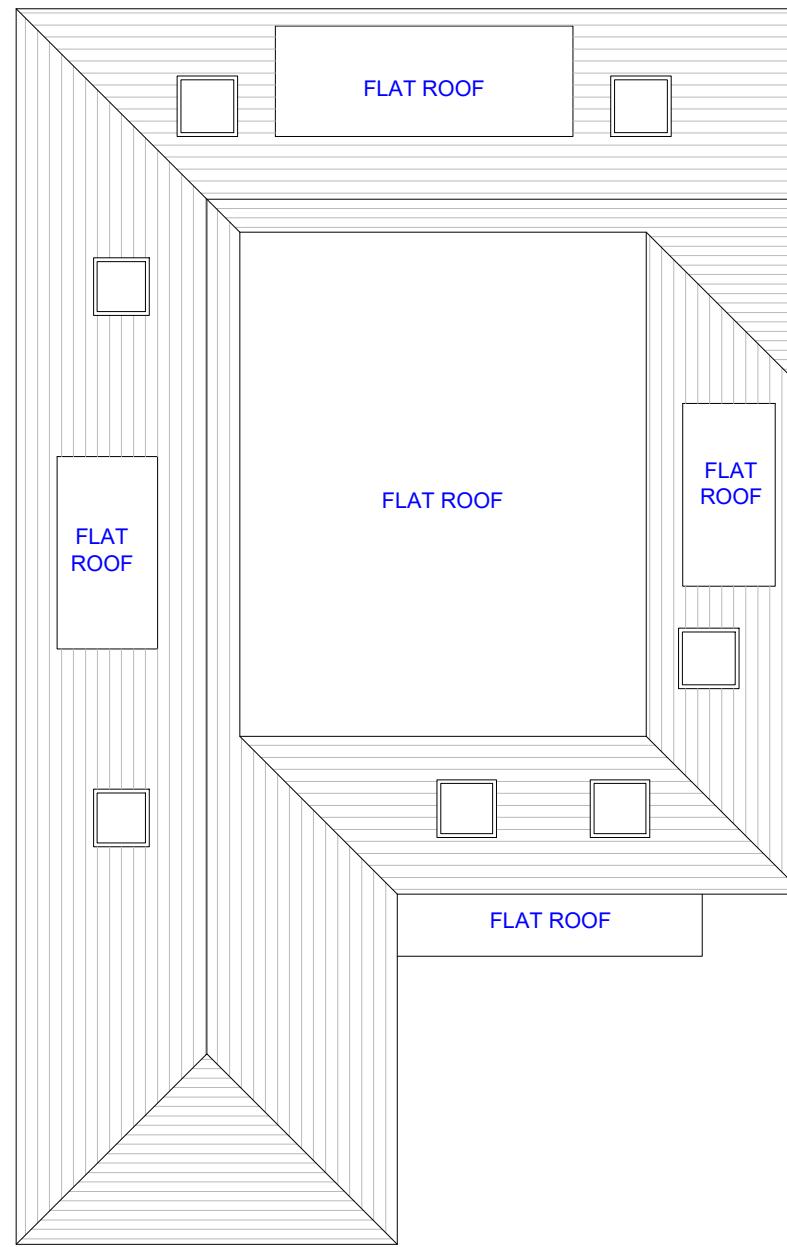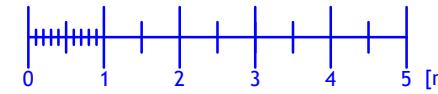

PROPOSED
ROOF PLAN
SCALE 1:100

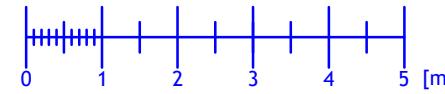

NOTES:
All dimensions are to be checked and verified on site prior to construction.

STATUS
Planning

DRAWING TITLE
Existing and proposed roof plan
(Revision A - 28/02/2024)

CLIENT
John Mcdaid

PROJECT ADDRESS
75a Bridge Road, Uxbridge, UB8 2QW

SCALE 1:100 at A3 DRAWN BY AB

DATE October 2023 CHECKED BY DD

DRAWING NO. 75ABR - 204 - A