

ns to be verified on site
SCALE FROM THIS DRAWING.
s indicated on this drawing are for guidance
esponsibility is taken for their accuracy.

wing is the property of **Design Workshop**
tant Ltd Copyright is reserved by them and
ing is issued on the condition that it is not
reproduced, retained or disclosed to any
rized person, either wholly or in part without
ent in writing of **Design Workshop**
tant Ltd

Address:

Berkeley Road,
Hampstead,
London NW3 6DX

Rank and Location of the S

e: 1:500, 1:1250

Size:


Comments

Page 10



Block Plan


A scale bar marked from 0 to 25 in increments of 5. Below the scale bar is the text "metres 1:500 scale".

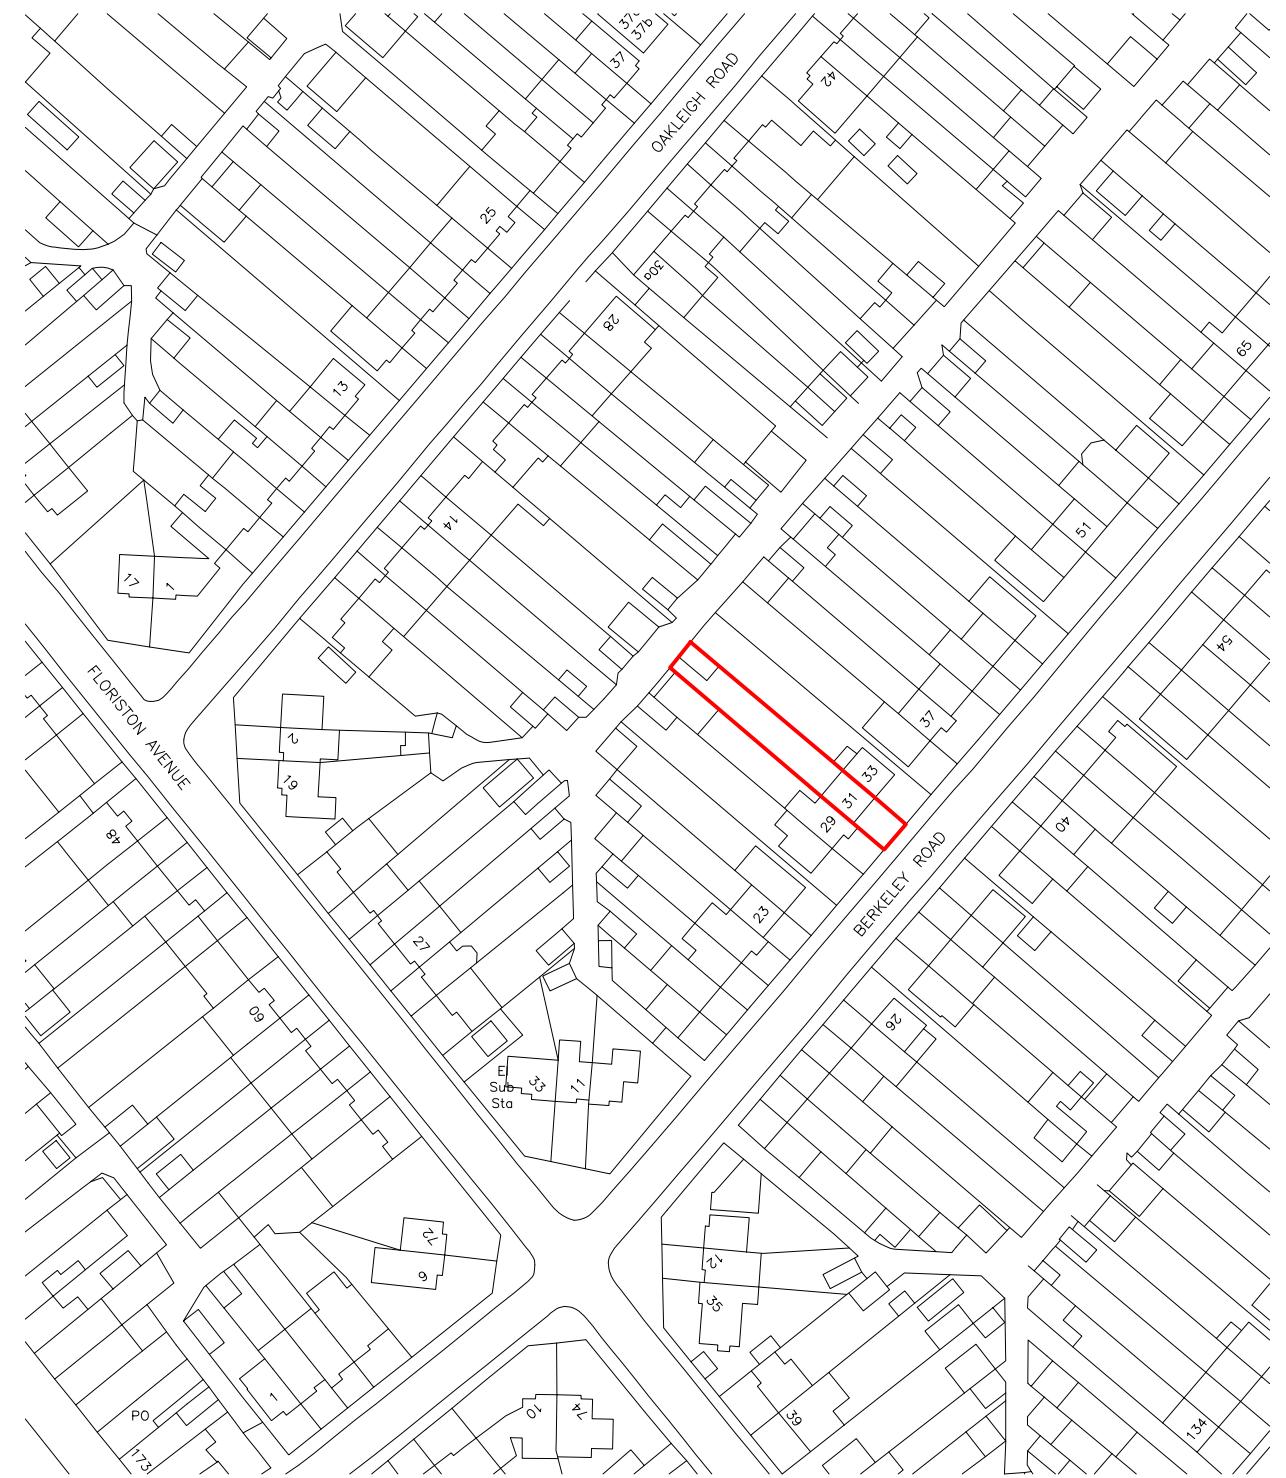

Site Location

A scale bar marked from 0 to 50 metres in increments of 10. Below the bar, the text 'metres 1:1250 scale' is written.

Drawn By: SH
Job Ref: 25035
Date: MAR 2025
Drawing No. LW - 01

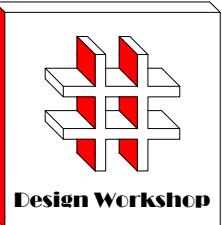

Dimensions to be verified on site
DO NOT SCALE FROM THIS DRAWING.
Any areas indicated on this drawing are for guidance only. No responsibility is taken for their accuracy.

This drawing is the property of **Design Workshop Consultant Ltd**. Copyright is reserved by them and the drawing is issued on the condition that it is not copied, reproduced, retained or disclosed to any unauthorized person, either wholly or in part without the consent in writing of **Design Workshop Consultant Ltd**.

Site Address:

31 Berkeley Road,
Hillingdon,
UB10 9DX


Title:

Existing First Floor Plan ,Proposed First Floor and Proposed Loft Plan

Scale: 1:50, 1:100


Paper Size: A3

Rev	Date	Comments

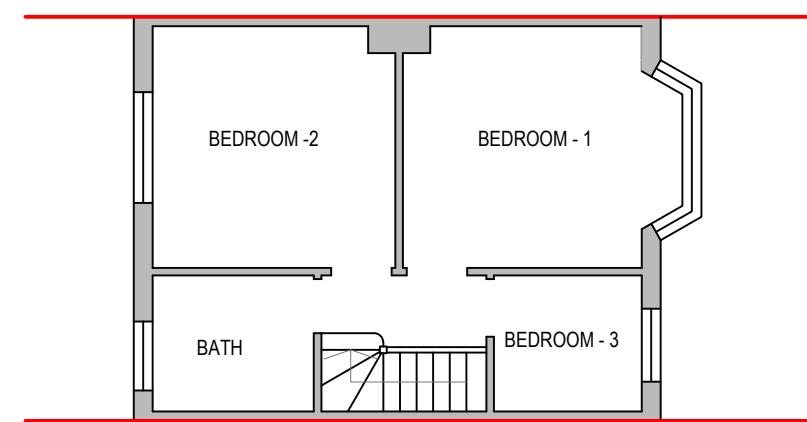


Existing First Floor Plan

0 1 2 3 4 5
metres 1:100 scale

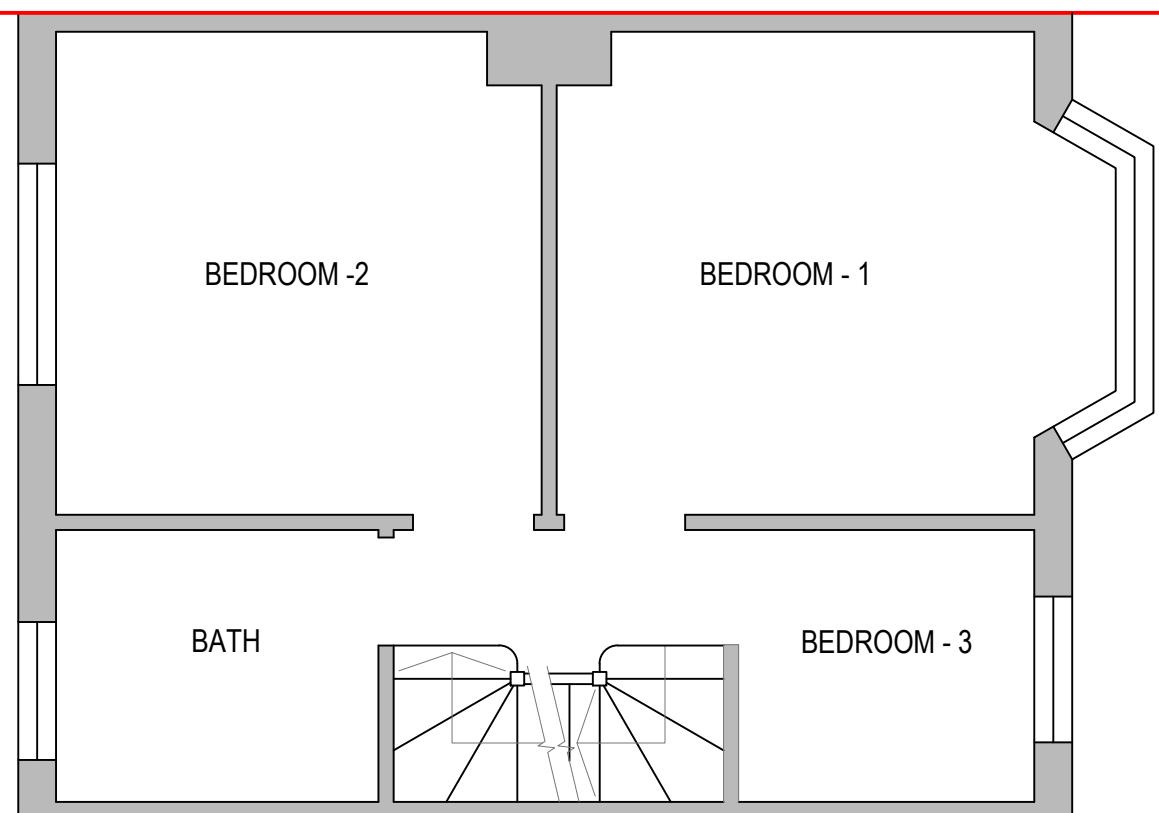

Proposed First Floor Plan

0 0.5 1.0 1.5 2.0 2.5
metres 1:50 scale

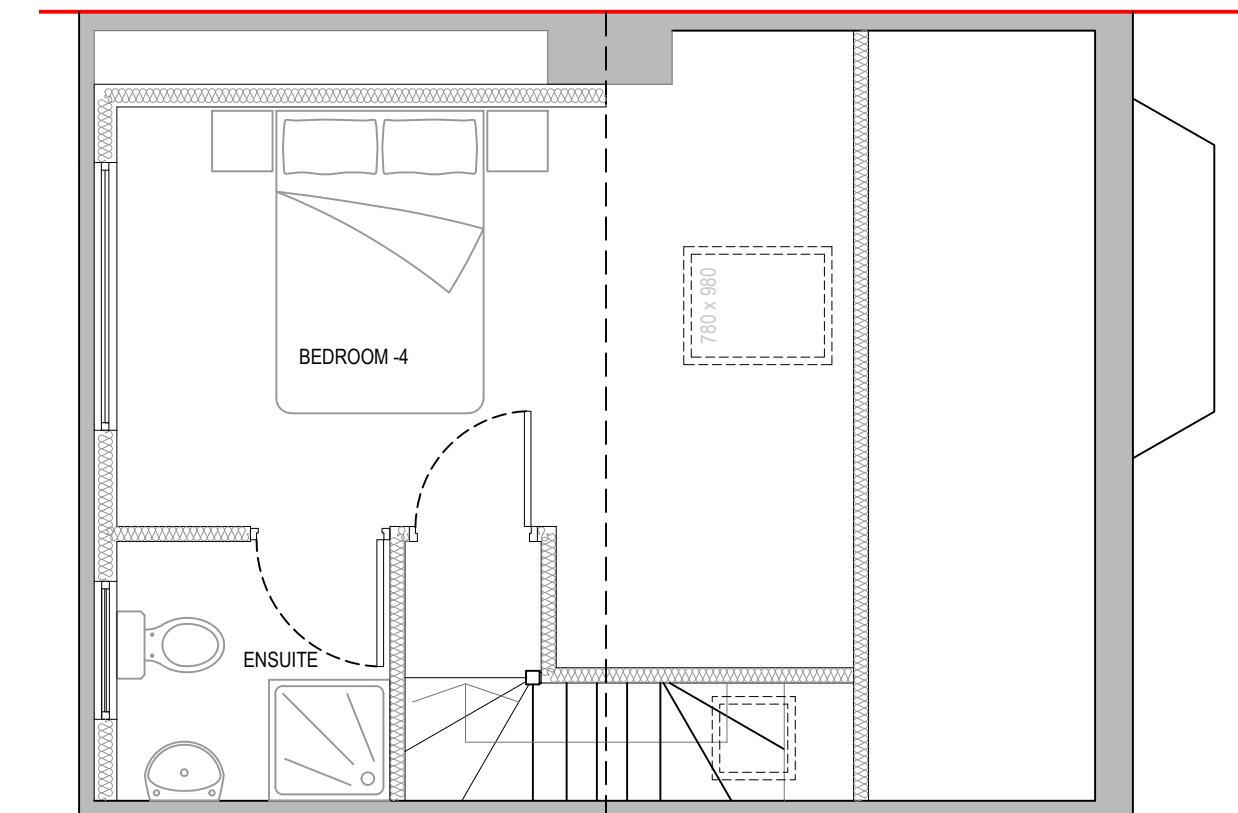

Proposed Loft Floor Plan

0 0.5 1.0 1.5 2.0 2.5
metres 1:50 scale

Drawn By: SH

Job Ref: 25035

Date: MAR 2025

Drawing No. LW - 02



Design Workshop

Dimensions to be verified on site
DO NOT SCALE FROM THIS DRAWING.
Any areas indicated on this drawing are for guidance only. No responsibility is taken for their accuracy.

This drawing is the property of **Design Workshop Consultant Ltd**. Copyright is reserved by them and the drawing is issued on the condition that it is not copied, reproduced, retained or disclosed to any unauthorized person, either wholly or in part without the consent in writing of **Design Workshop Consultant Ltd**.

Site Address:

31 Berkeley Road,
Hillingdon,
UB10 9DX


Title:

Existing Elevations

Scale: 1:100


Paper Size: A3

Rev	Date	Comments

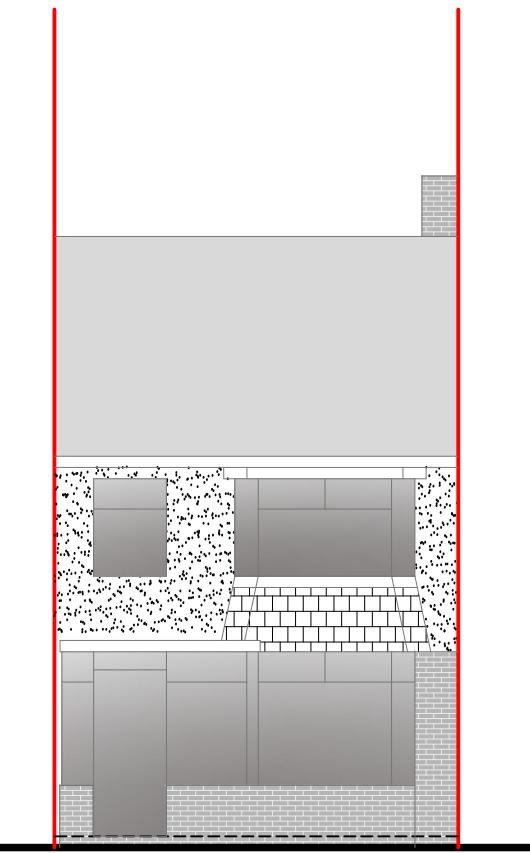


Front Elevation

0 1 2 3 4 5
metres 1:100 scale

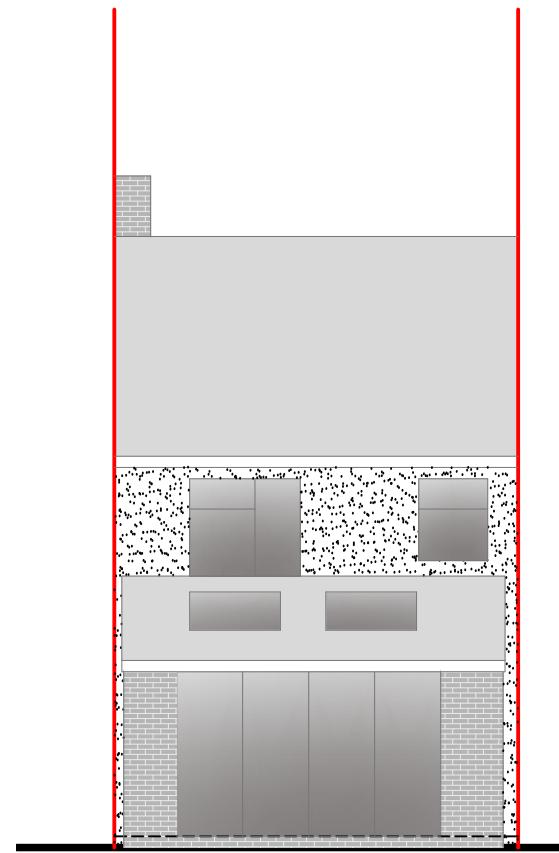


Rear Elevation

0 1 2 3 4 5
metres 1:100 scale

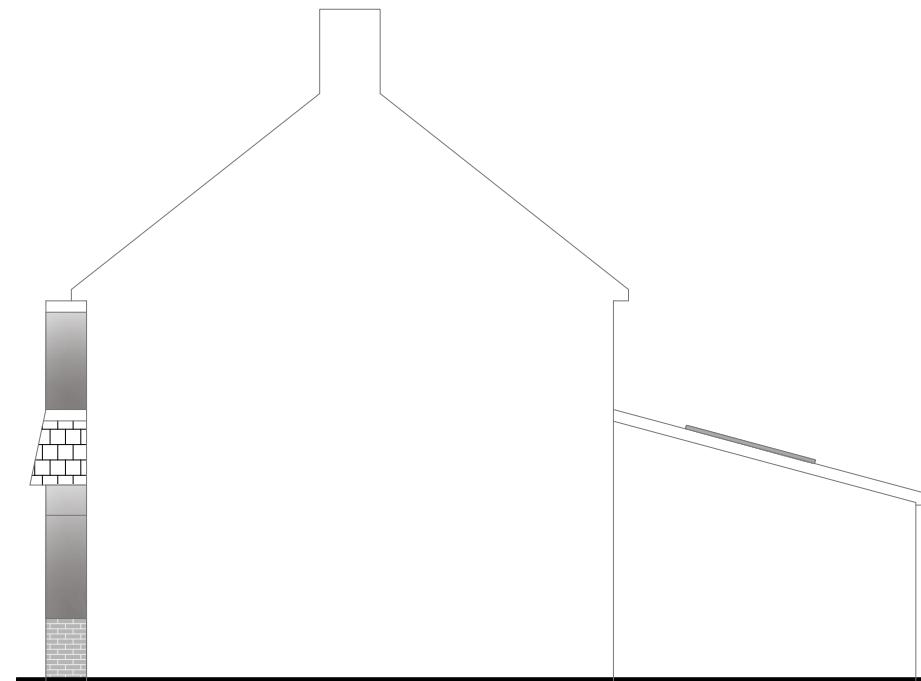

Side Elevation

0 1 2 3 4 5
metres 1:100 scale

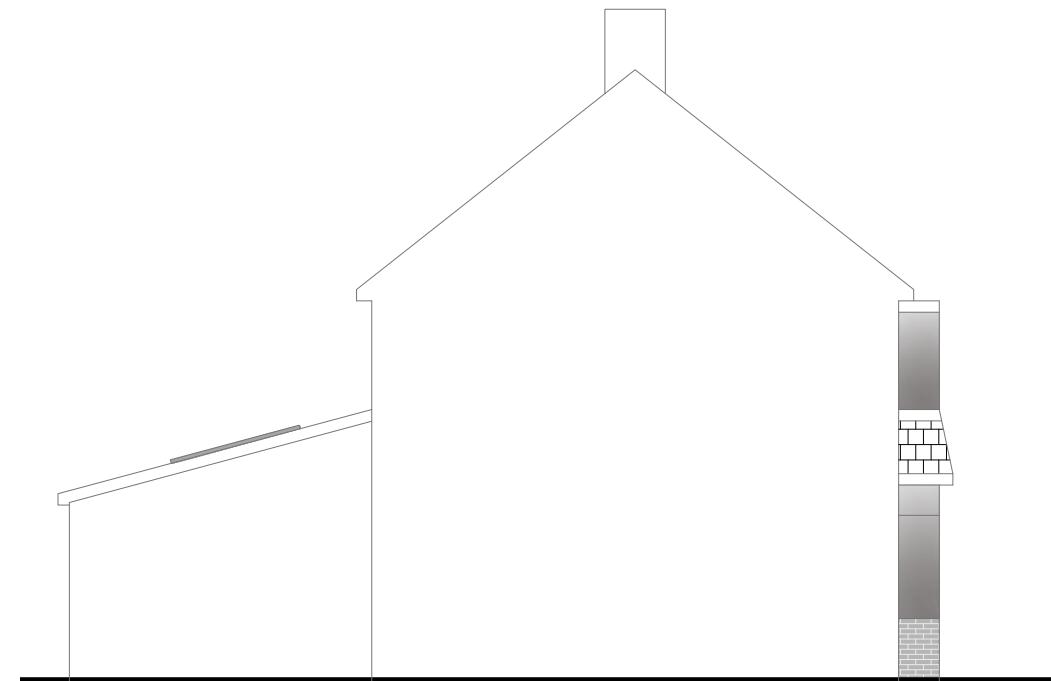

Side Elevation


0 1 2 3 4 5
metres 1:100 scale

Drawn By: SH

Job Ref: 25035

Date: MAR 2025

Drawing No. LW - 03

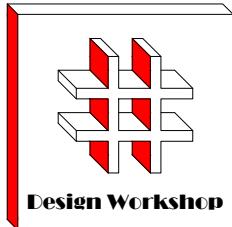

VOLUME CALCULATION :-

1. DORMER :-

$$A-4.737 \times B-3.385 \times C-2.669 \times \frac{1}{2} = 21.40 \text{ M}^3$$

TOTAL = 21.40 M³

Dimensions to be verified on site
DO NOT SCALE FROM THIS DRAWING.
Any areas indicated on this drawing are for guidance only. No responsibility is taken for their accuracy.

This drawing is the property of **Design Workshop Consultant Ltd** Copyright is reserved by them and the drawing is issued on the condition that it is not copied, reproduced, retained or disclosed to any unauthorized person, either wholly or in part without the consent in writing of **Design Workshop Consultant Ltd**

Site Address:

31 Berkeley Road,
Hillingdon,
UB10 9DX

Title:





Proposed Elevations

Scale: 1:100

Paper Size: A3

Rev Date Comments

Drawn By: SH
Job Ref: 25035
Date: MAR 2025
Drawing No. LW - 04

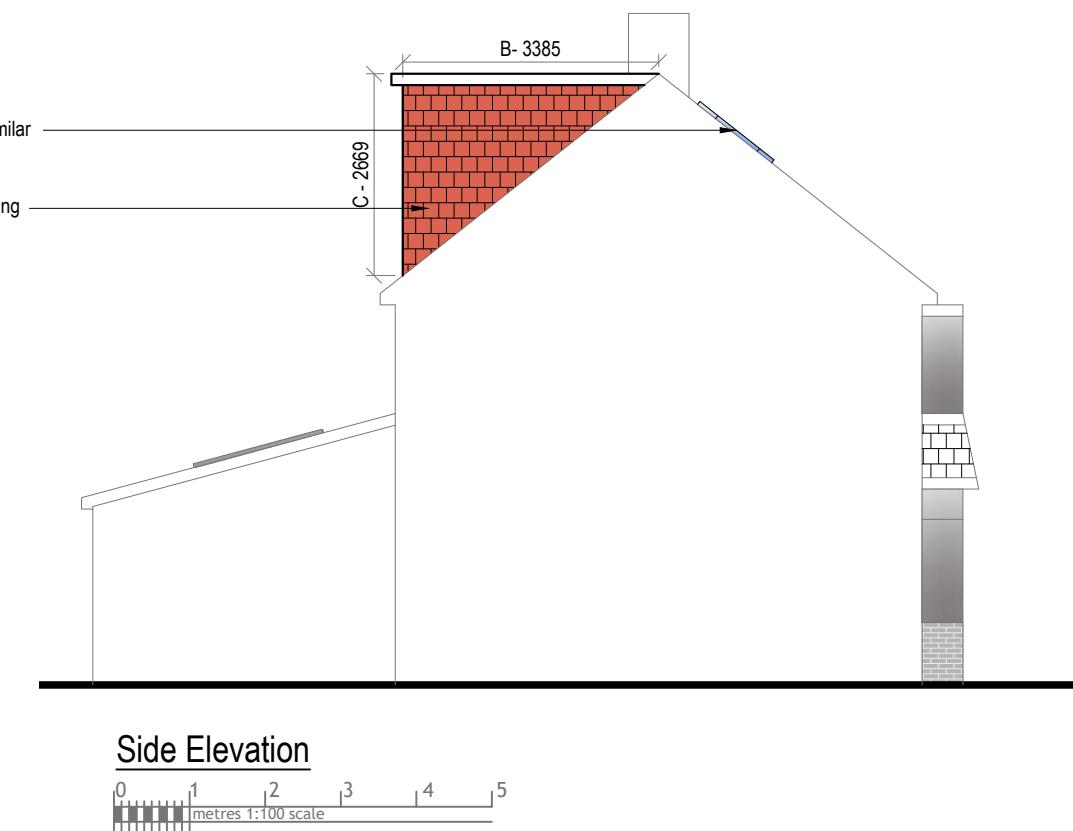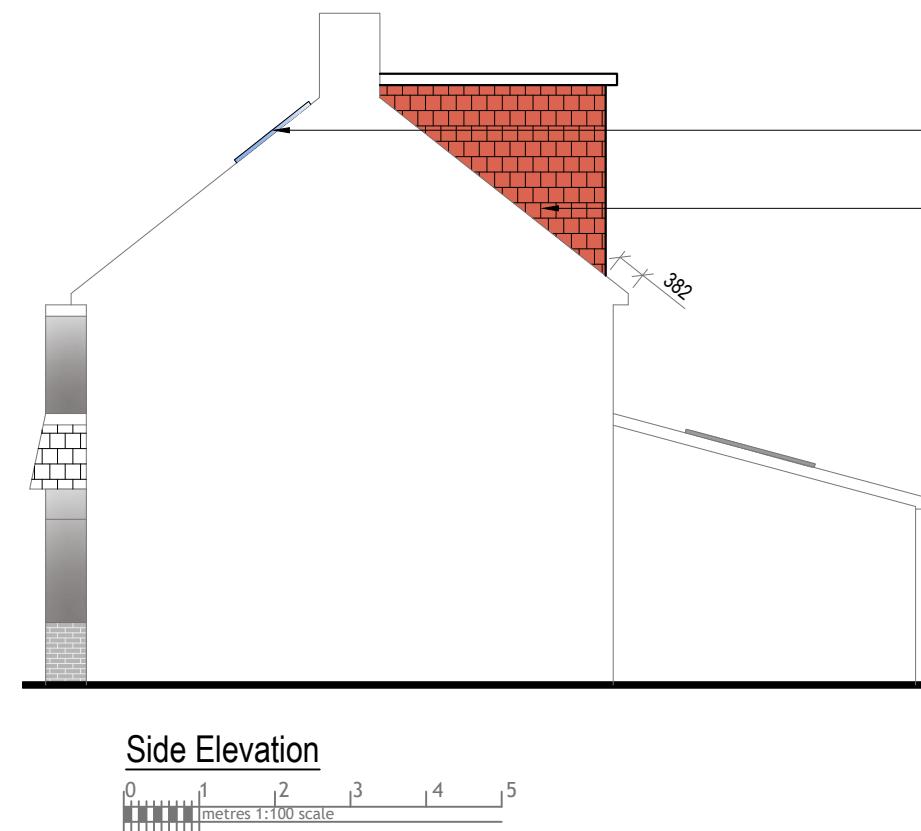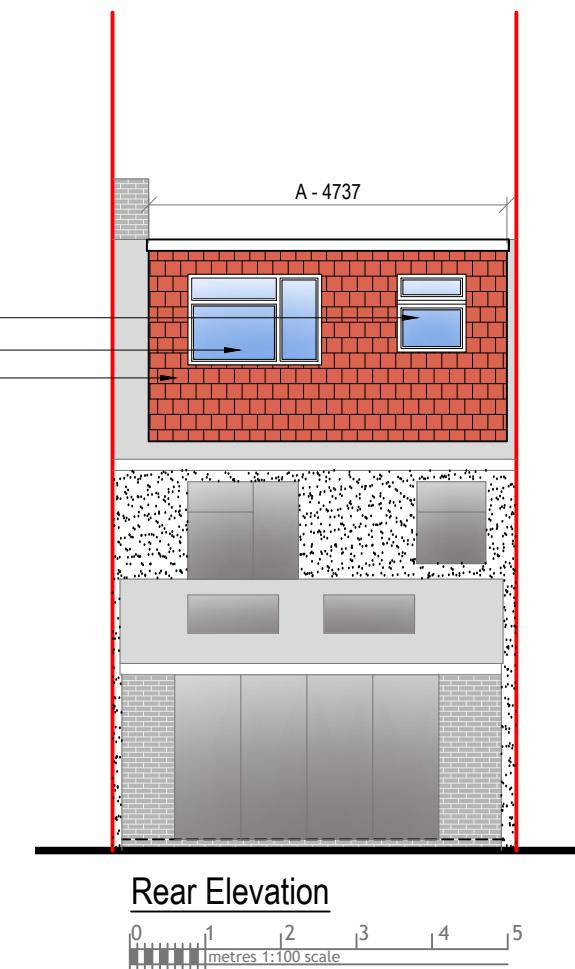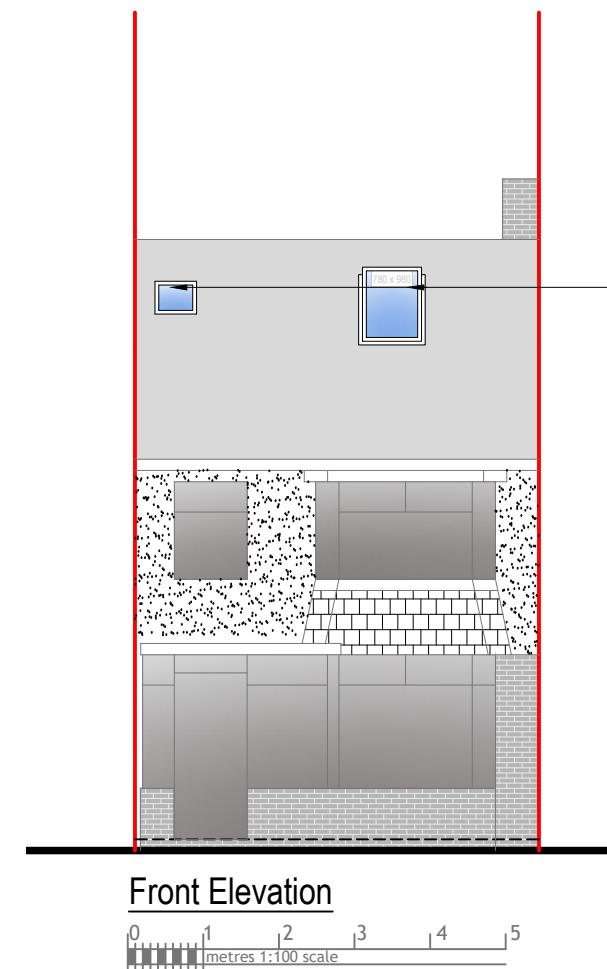

NOTE:

ANY WINDOW INSERTED ON WALL OR ROOF SLOPE
FORMING A SIDE ELEVATION OF THE DWELLING
SHALL BE:

1. OBSECURE P GLAZED
2. NON- OPENING UNLESS THE PARTS OF THE
WINDOW WHICH CAN BE OPENED ARE MORE
THAN 1.7 METERS ABOVE THE FLOOR OF THE
ROOM IN WHICH THE WINDOW IS INSTALLED.
3. ROOF WINDOW WILL NOT PROTRUDE MORE
THAN 150MM