

Contact:
Email: rabindhak@btmail.co.uk, Cell: 044 + 078 3293 8374
Web site: www.bluearchdesign.co.uk

Notes:
© 2018 Blue Architecture Limited.
All rights reserved.
Prior Approval Ref: **73714/APP/2018/1229**.
All drawings are for the purpose of gaining Building Control approval only.
All written dimensions to be taken in preference to scaled dimensions.
The contractor is responsible for checking and verifying measurements on site prior to any work commencing.
All work is to be carried out to be the requirements, and to the satisfaction of the Local Authority.
Extend Area:-
Rear Extension: **2719** Sq.M
First Fl. Extension : **0783** Sq.M

Rev.	Description	By	Ckd	Date

Client:
Mr. Prashant Gurung.


Project:
Proposed Part single And
Part Double storey Rear extension.

Location:
255 Coldharbour Lane, Hayes,
Middlesex, UB3 3EL.

Status:
BUILDING REGULATION


Title:
Existing/Proposed First floor And Roof Plans.

Drawn by:	Str. Et.	Checked by:
L.p	K.k	R.k
Project no:	Sheet Size	Sheet no.
BAL-255	A3	
Date:	Scale:	
06/07/2018	1:100	

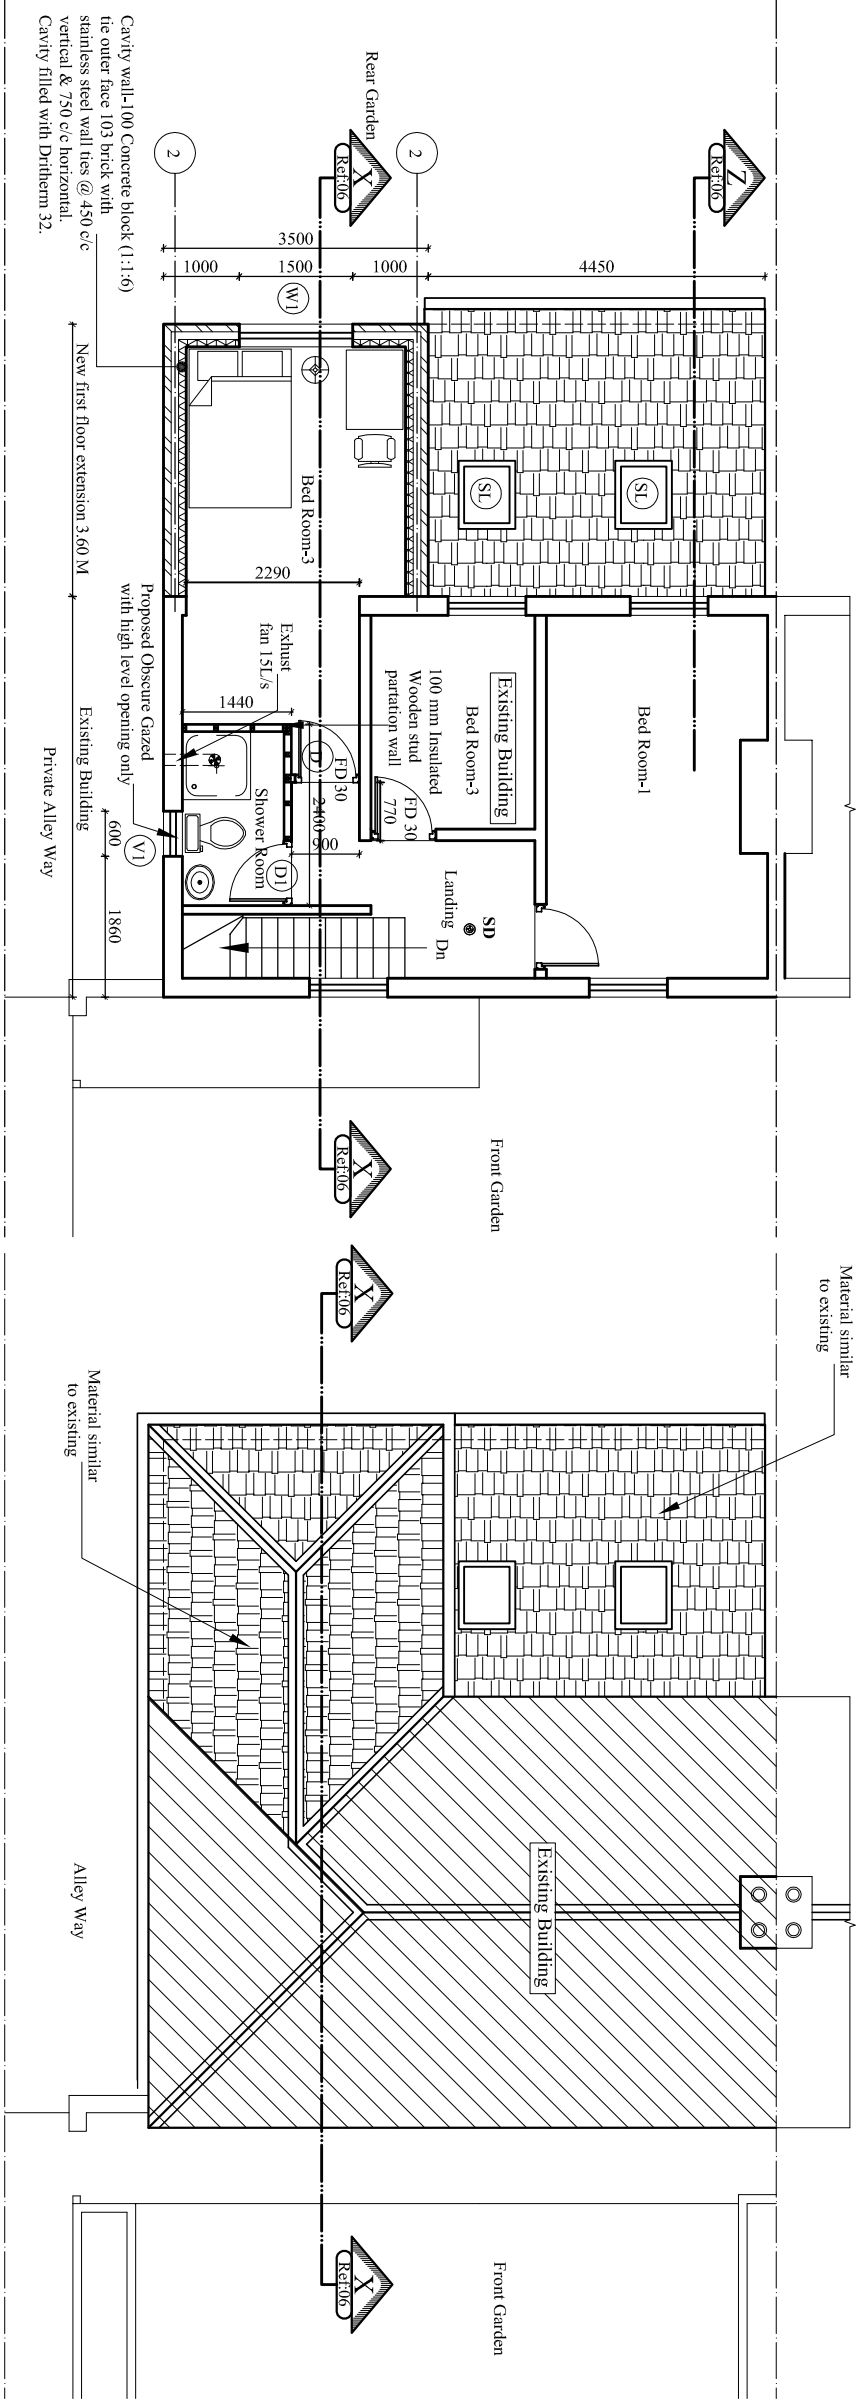

Proposed First Floor Plan
Scale:1:100

Proposed Roof Plan
Scale:1:100

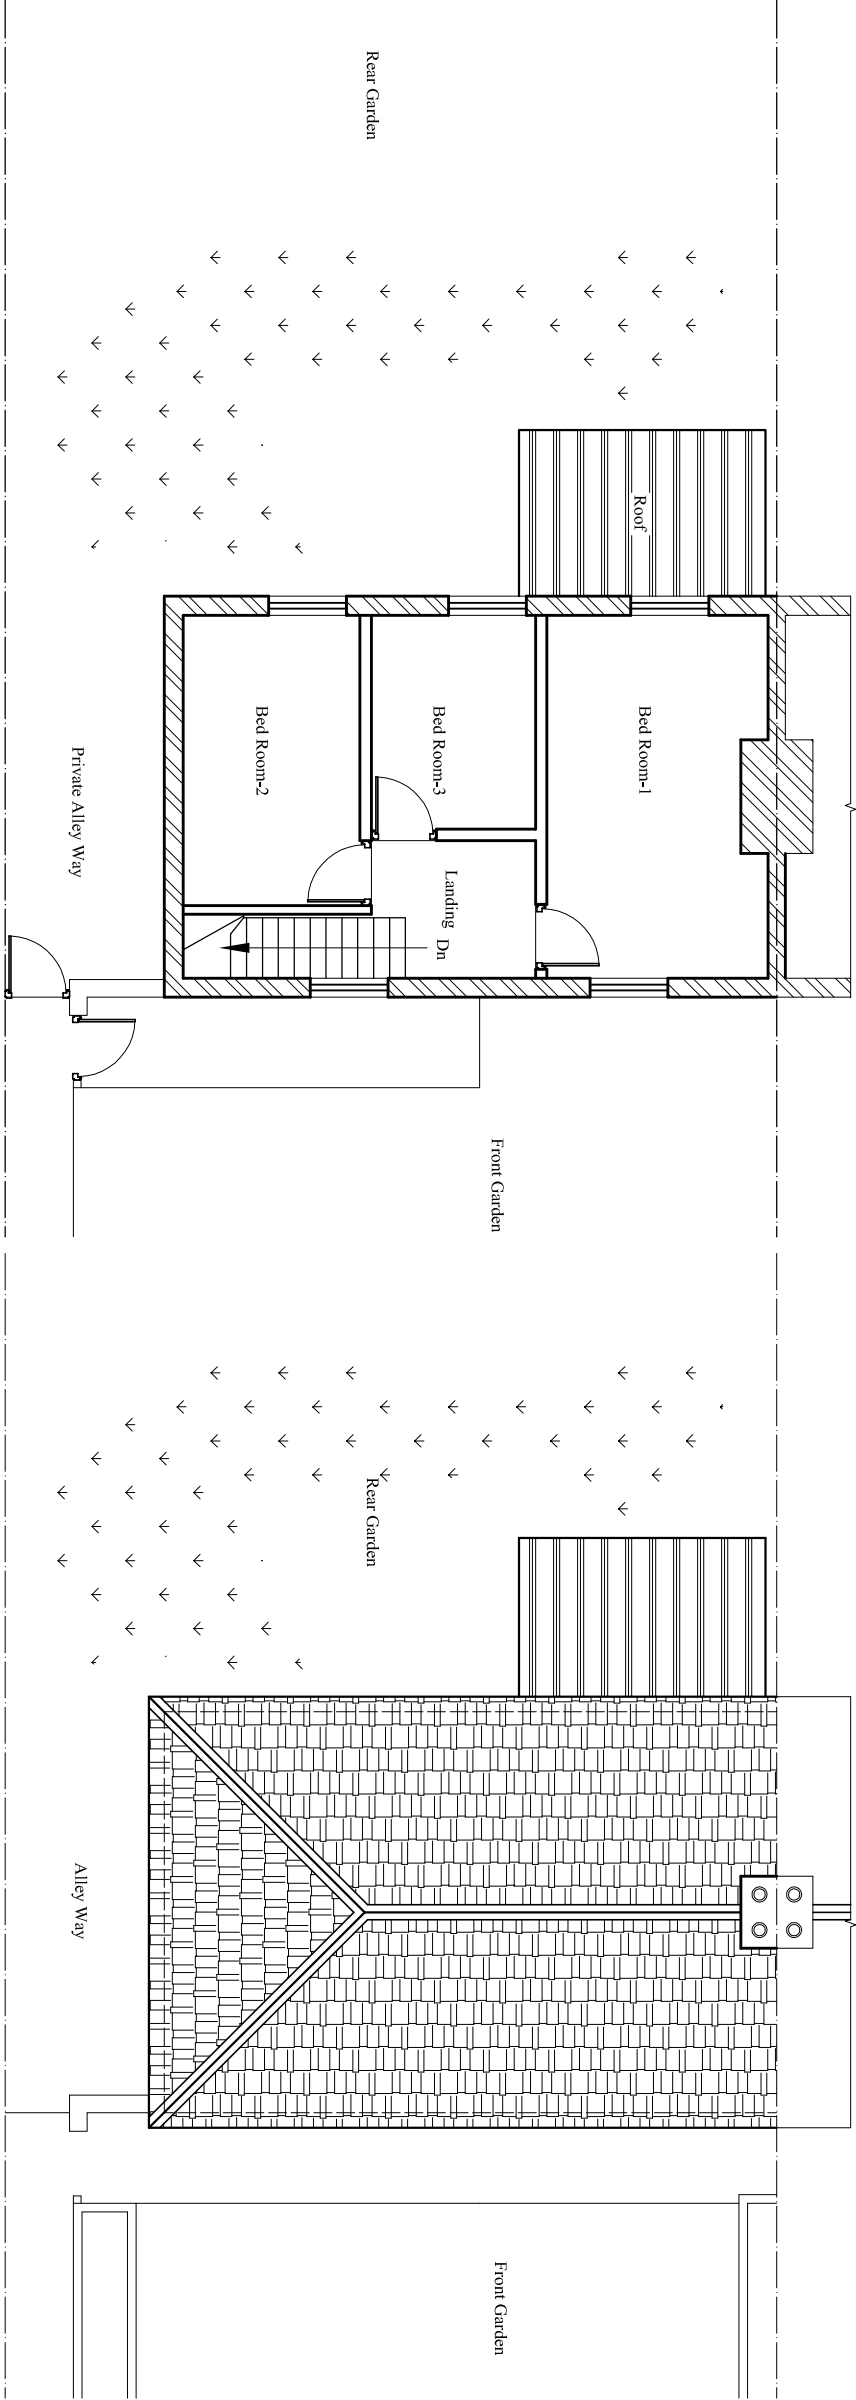

Existing First Floor Plan
Scale:1:100

Existing Roof Plan
Scale:1:100