


Existing Roof Plan

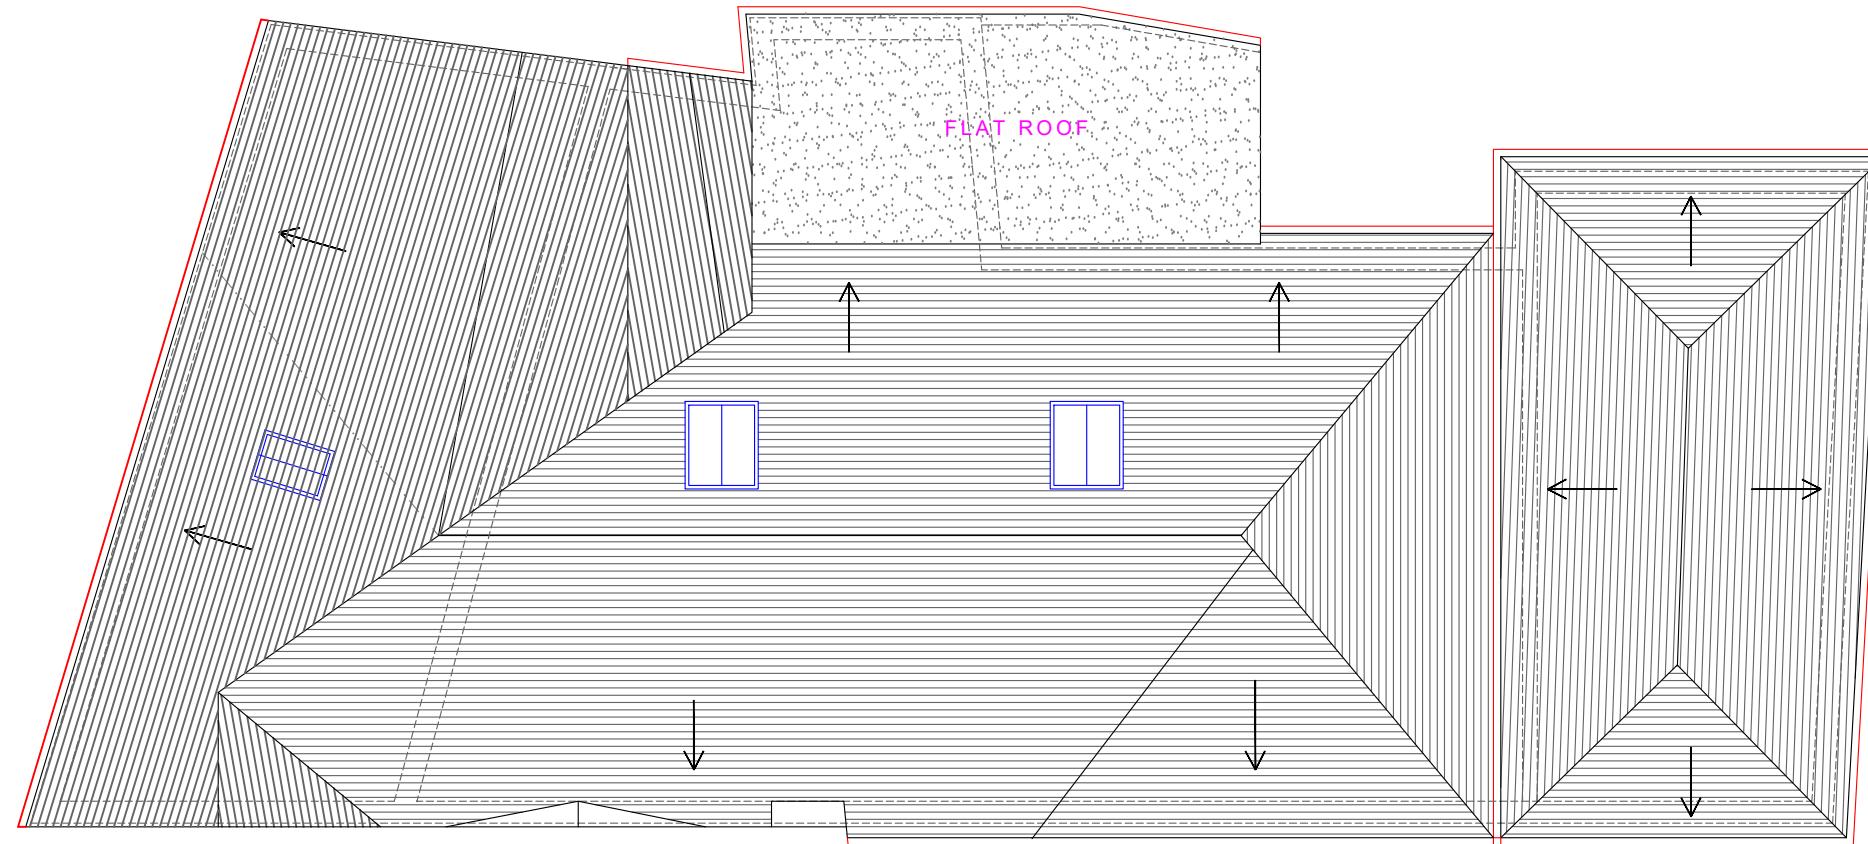

Proposed Roof Plan

Note: This Drawing is for planning purpose and should not be used for construction.  
All dimensions should be confirmed on site and any deviation should be reported back to designer.

<b>Proposed Development:</b> Mixed use ground floor Restaurant and first floor HMO along with double storey side extension	<b>Site Address:</b> 287 Harlington High Street Hayes UB3 5DG	<b>Revisions:</b> <table border="1"> <tr> <th>Rev</th><th>Date</th><th>Description</th></tr> <tr> <td>A</td><td>15/01/2025</td><td></td></tr> <tr> <td>B</td><td>15/04/2025</td><td>Roof plan amended</td></tr> <tr> <td></td><td></td><td></td></tr> <tr> <td></td><td></td><td></td></tr> </table>	Rev	Date	Description	A	15/01/2025		B	15/04/2025	Roof plan amended							<b>Drawing Description:</b> Existing and Proposed Roof Plans  <b>Drawing No:</b> ART/2025/CU287HS/RP/Rev.B	Scale: 1:100 Paper Size: A3 Sheet No: 11 of 11  	ART CONSULTANTS (UK) LTD 113 LONG LANE STANWELL TW19 7AL M:07960071377 E: ARTCONSULTANTSUK@GMAIL.COM
Rev	Date	Description																		
A	15/01/2025																			
B	15/04/2025	Roof plan amended																		