

Note: This Drawing is for planning purpose and should not be used for construction.

All dimensions should be confirmed on site and any deviation should be reported back to designer.


**PB** Painted Brickwork



Existing Front Elevation



Existing Side Elevation - View from Cranford Lane

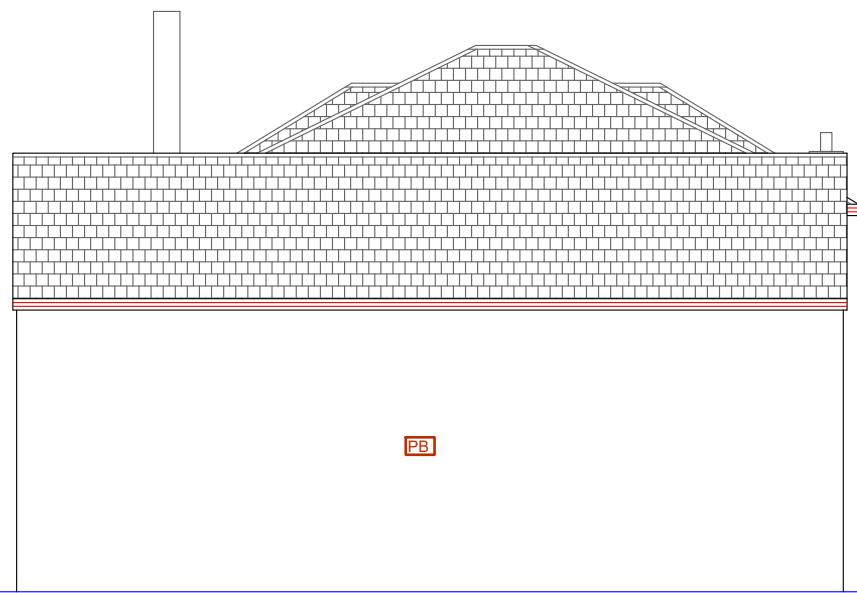

Existing Rear Elevation



Existing Side Elevation

**Proposed Development:**  
Mixed use ground floor Restaurant and first floor HMO along with double storey side extension

**Site Address:**  
287 Harlington High Street  
Hayes  
UB3 5DG

Revisions:	
Rev	Date
A	15/01/2025

**Drawing Description:**  
Existing Elevations  
**Drawing No:**  
ART/2025/CU287HS/EE

Scale: 1:100  
Paper Size: A3  
Sheet No: 6 of 12



ART CONSULTANTS (UK) LTD  
113 LONG LANE  
STANWELL  
TW19 7AL  
M:07960071377  
E: ARTCONSULTANTSUK@GMAIL.COM