


Note: This Drawing is for planning purpose and should not be used for construction.  
All dimensions should be confirmed on site and any deviation should be reported back to designer.


**PB** Painted Brickwork

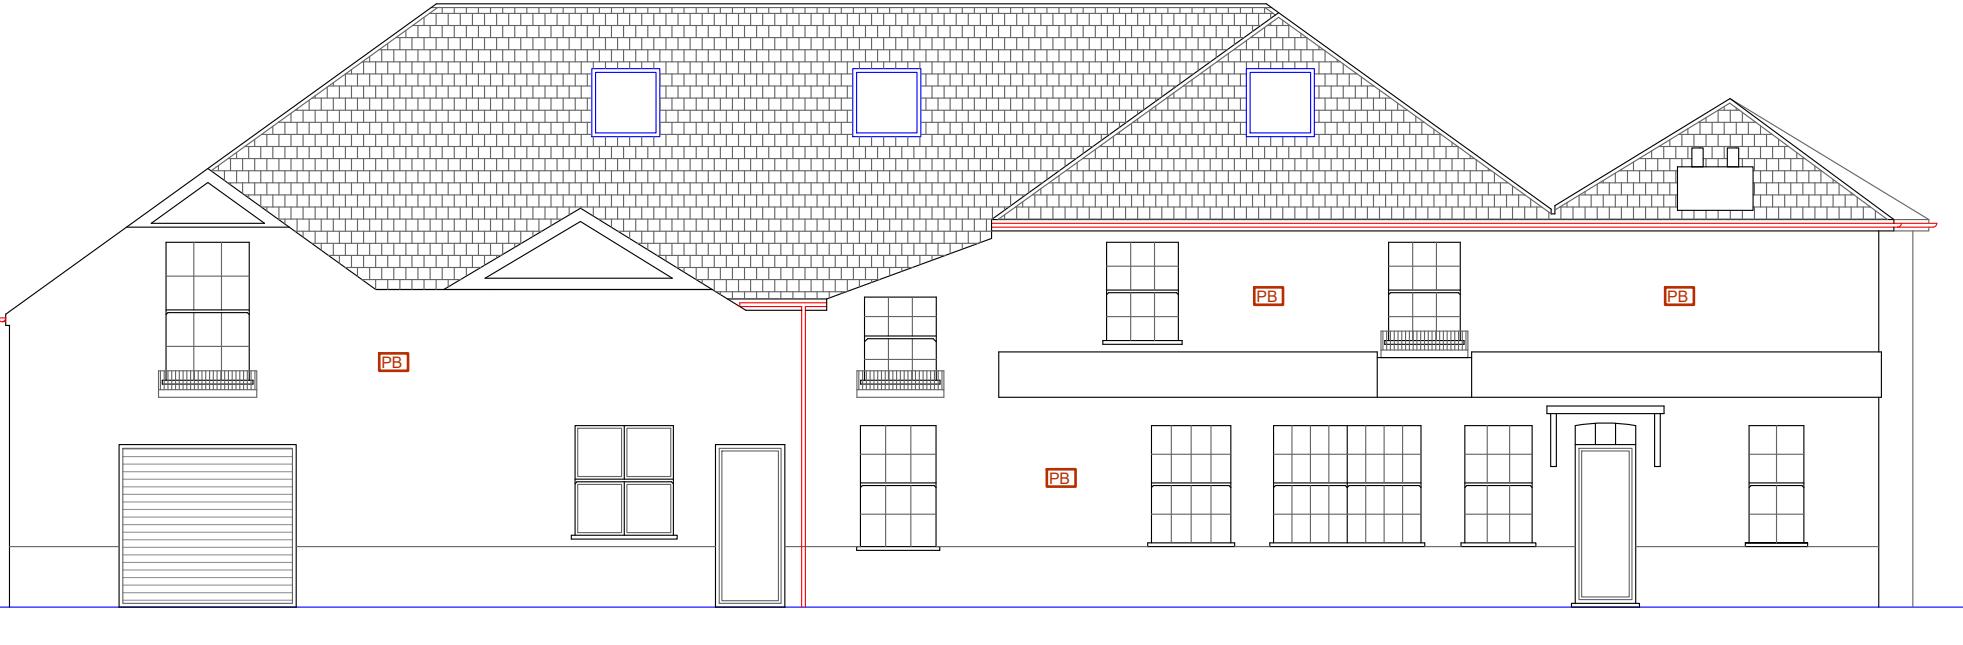


Proposed Front Elevation



Proposed Side Elevation - View from Cranford Lane

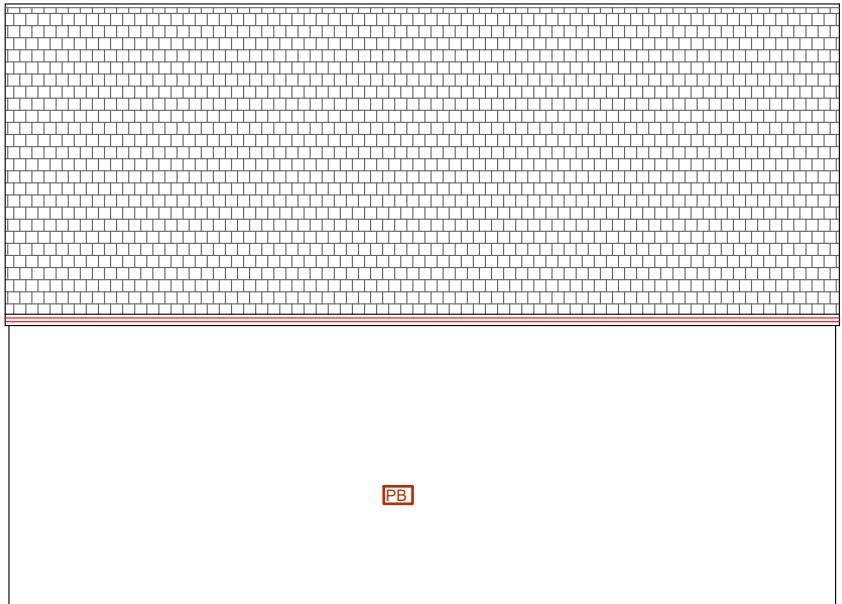

Proposed Rear Elevation

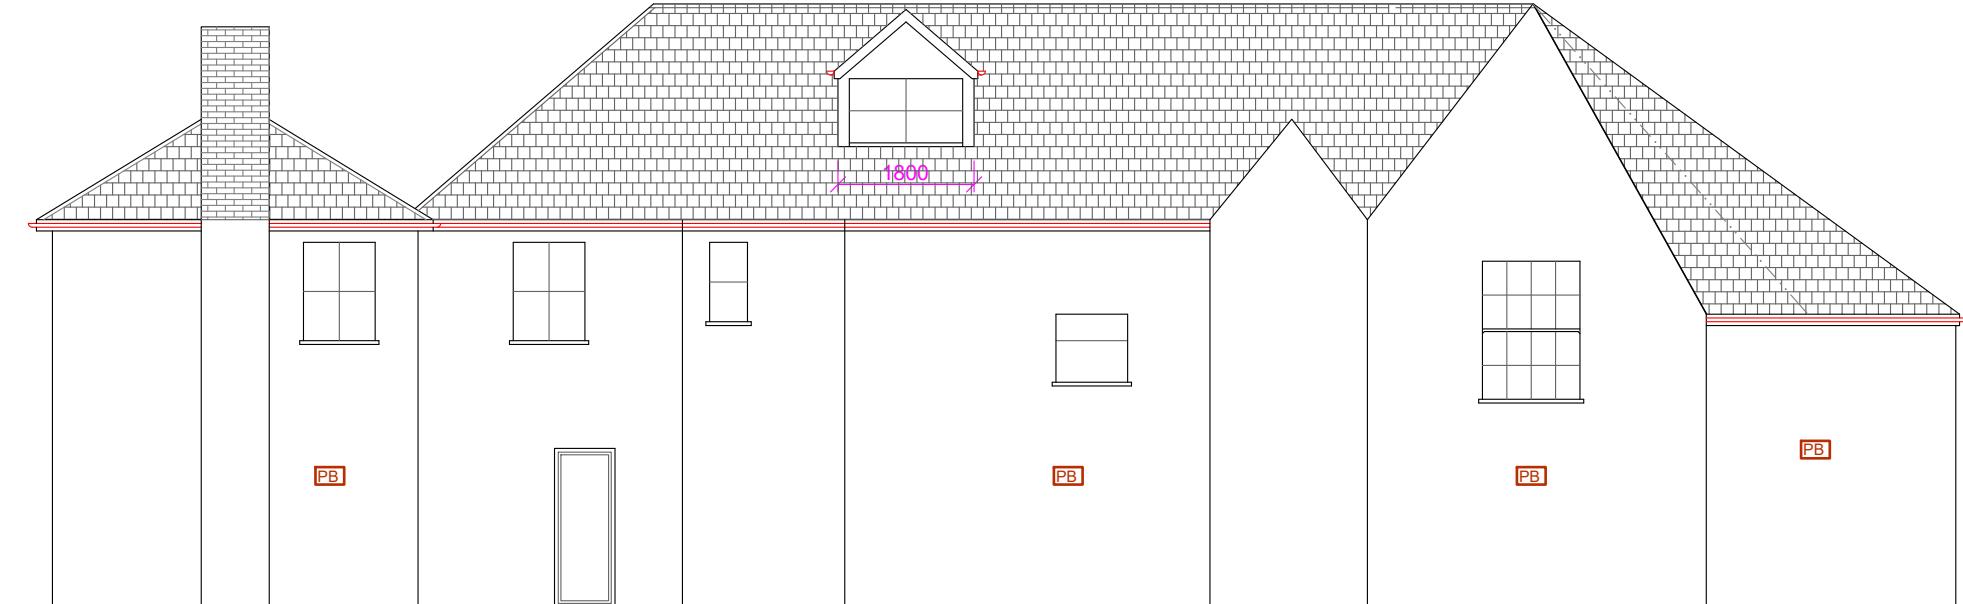

Proposed Side Elevation

<b>Proposed Development:</b> Mixed use ground floor Restaurant and first floor HMO along with double storey side extension	<b>Site Address:</b> 287 Harlington High Street Hayes UB3 5DG	<b>Revisions:</b> <table border="1"> <tr> <th>Rev</th><th>Date</th><th>Description</th></tr> <tr> <td>A</td><td>15/01/2025</td><td></td></tr> <tr> <td></td><td></td><td></td></tr> <tr> <td></td><td></td><td></td></tr> <tr> <td></td><td></td><td></td></tr> </table>	Rev	Date	Description	A	15/01/2025											<b>Drawing Description:</b> Proposed Elevations <b>Drawing No:</b> ART/2025/CU287HS/PE	Scale: 1:100 Paper Size: A3 Sheet No: 6 of 12 	ART CONSULTANTS (UK) LTD 113 LONG LANE STANWELL TW19 7AL M:07960071377 E: ARTCONSULTANTSUK@GMAIL.COM
Rev	Date	Description																		
A	15/01/2025																			