


Note: This Drawing is for planning purpose and should not be used for construction.
All dimensions should be confirmed on site and any deviation should be reported back to designer.

PB Painted Brickwork

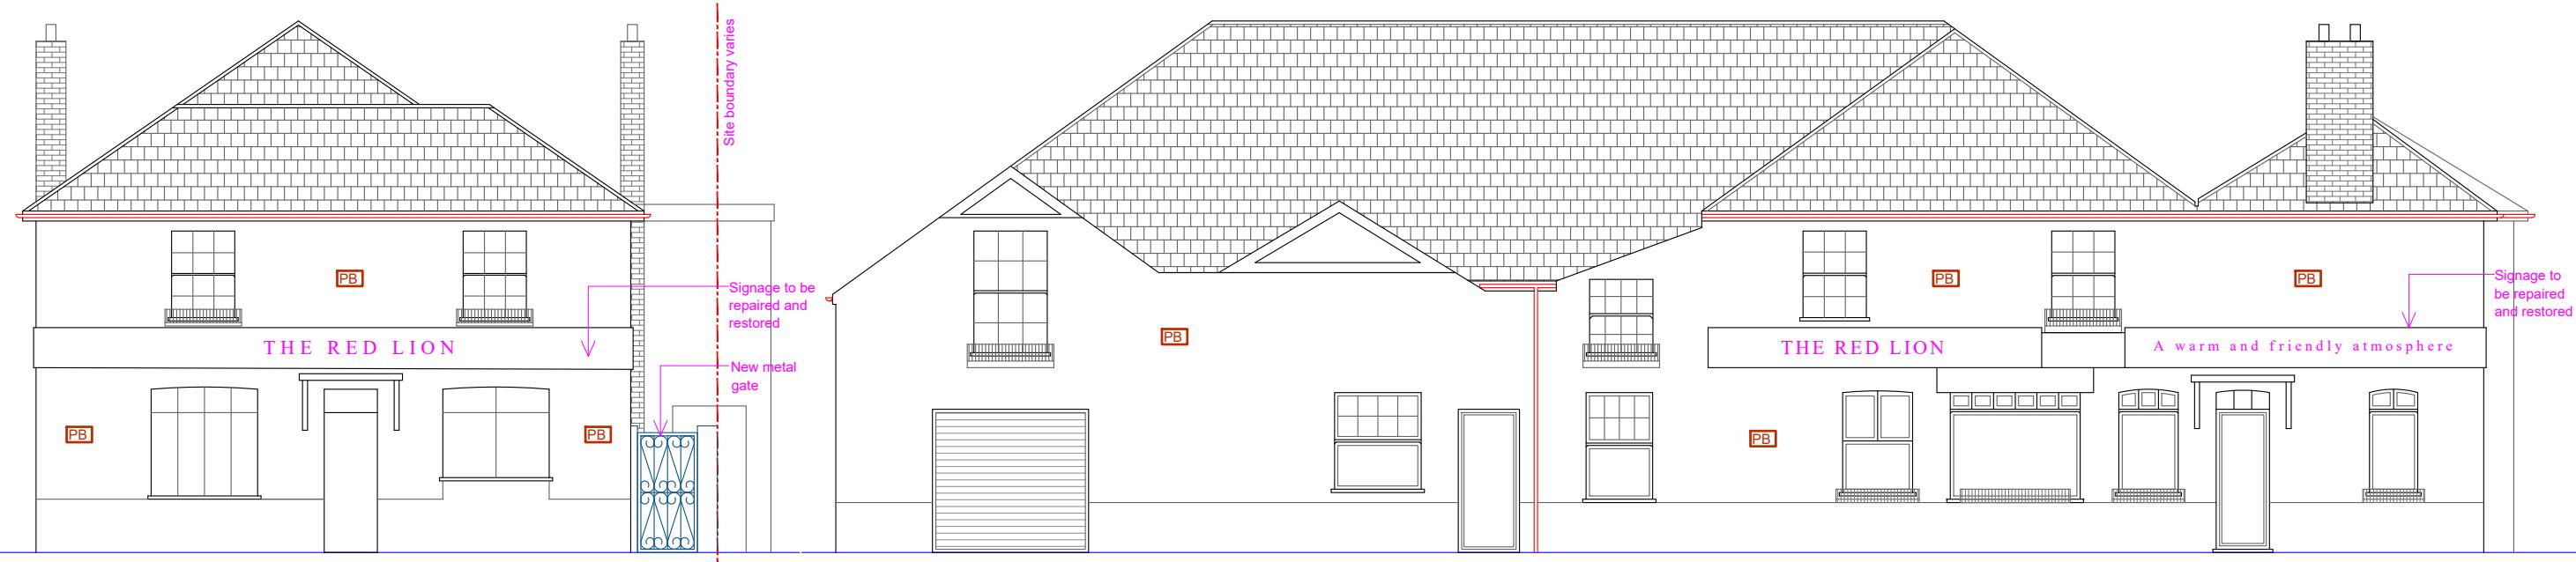

Proposed Front Elevation

Proposed Side Elevation - View from Cranford Lane



Proposed Rear Elevation

Proposed Side Elevation

Proposed Development: Mixed use ground floor Restaurant and first floor HMO along with double storey side extension	Site Address: 287 Harlington High Street Hayes UB3 5DG	Revisions: <table border="1"> <tr> <th>Rev</th><th>Date</th><th>Description</th></tr> <tr> <td>A</td><td>15/01/2025</td><td></td></tr> <tr> <td>B</td><td>15/04/2025</td><td>Minor amendments</td></tr> <tr> <td>C</td><td>08/05/2025</td><td>Chimney heights amended</td></tr> </table>	Rev	Date	Description	A	15/01/2025		B	15/04/2025	Minor amendments	C	08/05/2025	Chimney heights amended	Drawing Description: Proposed Elevations Drawing No: ART/2025/CU287HS/PE/Rev. C	Scale: 1:100 Paper Size: A3 Sheet No: 7 of 11 	ART CONSULTANTS (UK) LTD 113 LONG LANE STANWELL TW19 7AL M:07960071377 E: ARTCONSULTANTSUK@GMAIL.COM
Rev	Date	Description															
A	15/01/2025																
B	15/04/2025	Minor amendments															
C	08/05/2025	Chimney heights amended															