

**Existing Ground Floor Plan**

Scale 1:100



**Existing First Floor Plan**

Scale 1:100


GENERAL NOTES:  
 1. ALL DIMENSIONS ARE IN MILLIMETER.  
 2. VERIFY ALL DIMENSIONS AND CONDITIONS BEFORE BUILDING OR  
 STARTING CONSTRUCTION. NOTIFY THE DESIGNER IMMEDIATELY OF ANY  
 DISCREPANCY OR VARIATION.  
 3. ALL WORK TO COMPLY WITH CURRENT BUILDING REGULATIONS  
 AND CODES OF PRACTICE

Title:




**Existing Front Elevation**

Scale 1:100

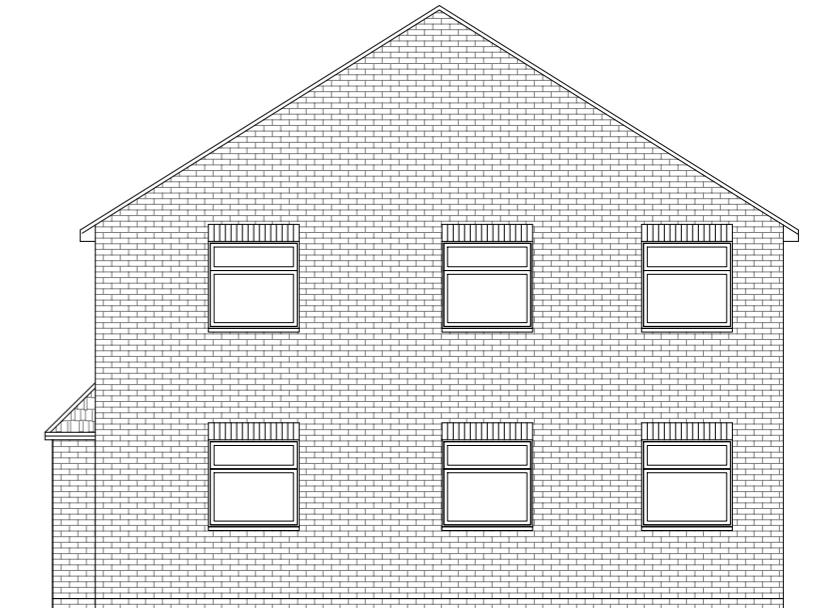


**Existing Side Elevation**

Scale 1:100

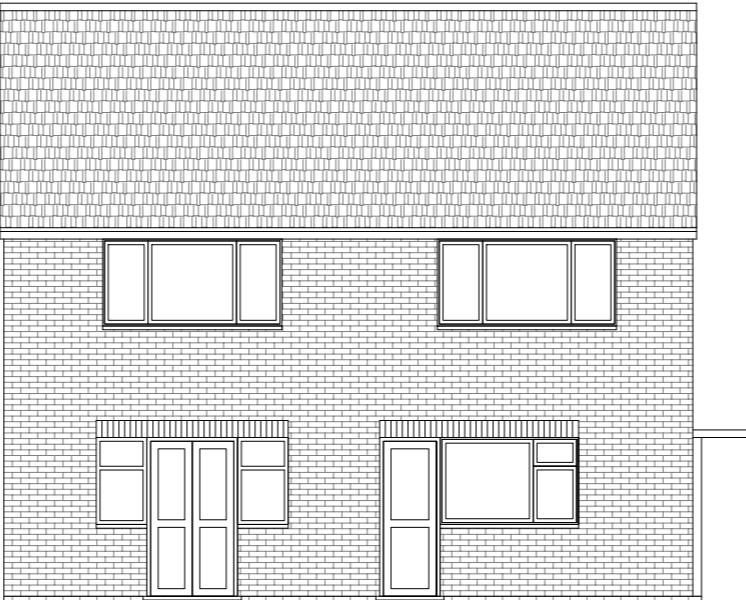

**Existing Rear Elevation**

Scale 1:100

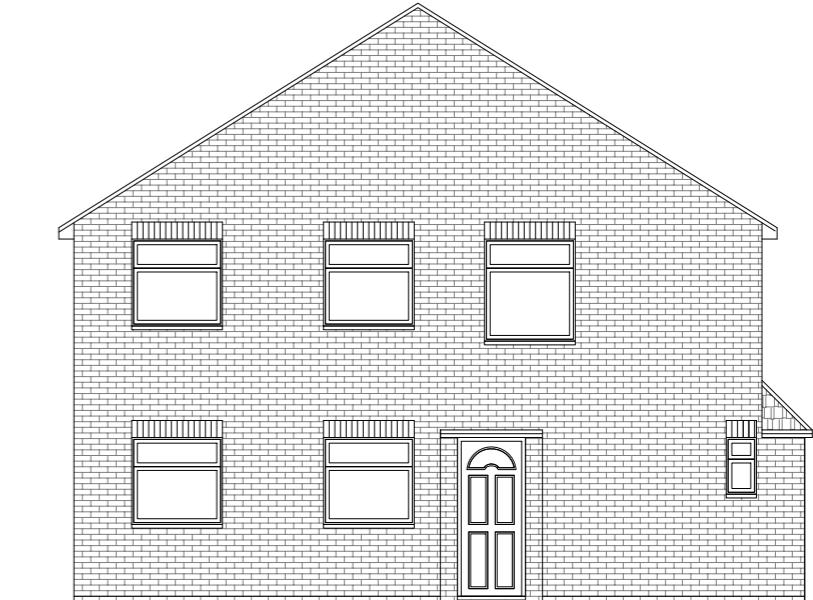

**Existing Side Elevation**

Scale 1:100

## Existing Floor Plans & Elevations


Site Address	Scale: 1:100 @A3	Revision Date:
18A Priors Gardens Ruislip Middlesex HA4 6UG	Date: 28/02/2018	
	Drawing No.: 2018/015A -01	
	Drawn By:	
	FP	
	e:mail - faluckpatel@yahoo.com (M) +44 (0) 7871 466 254	

10 Meter  
5  
2  
1  
0  
1:100



## Proposed First Floor Plan

Scale 1:50

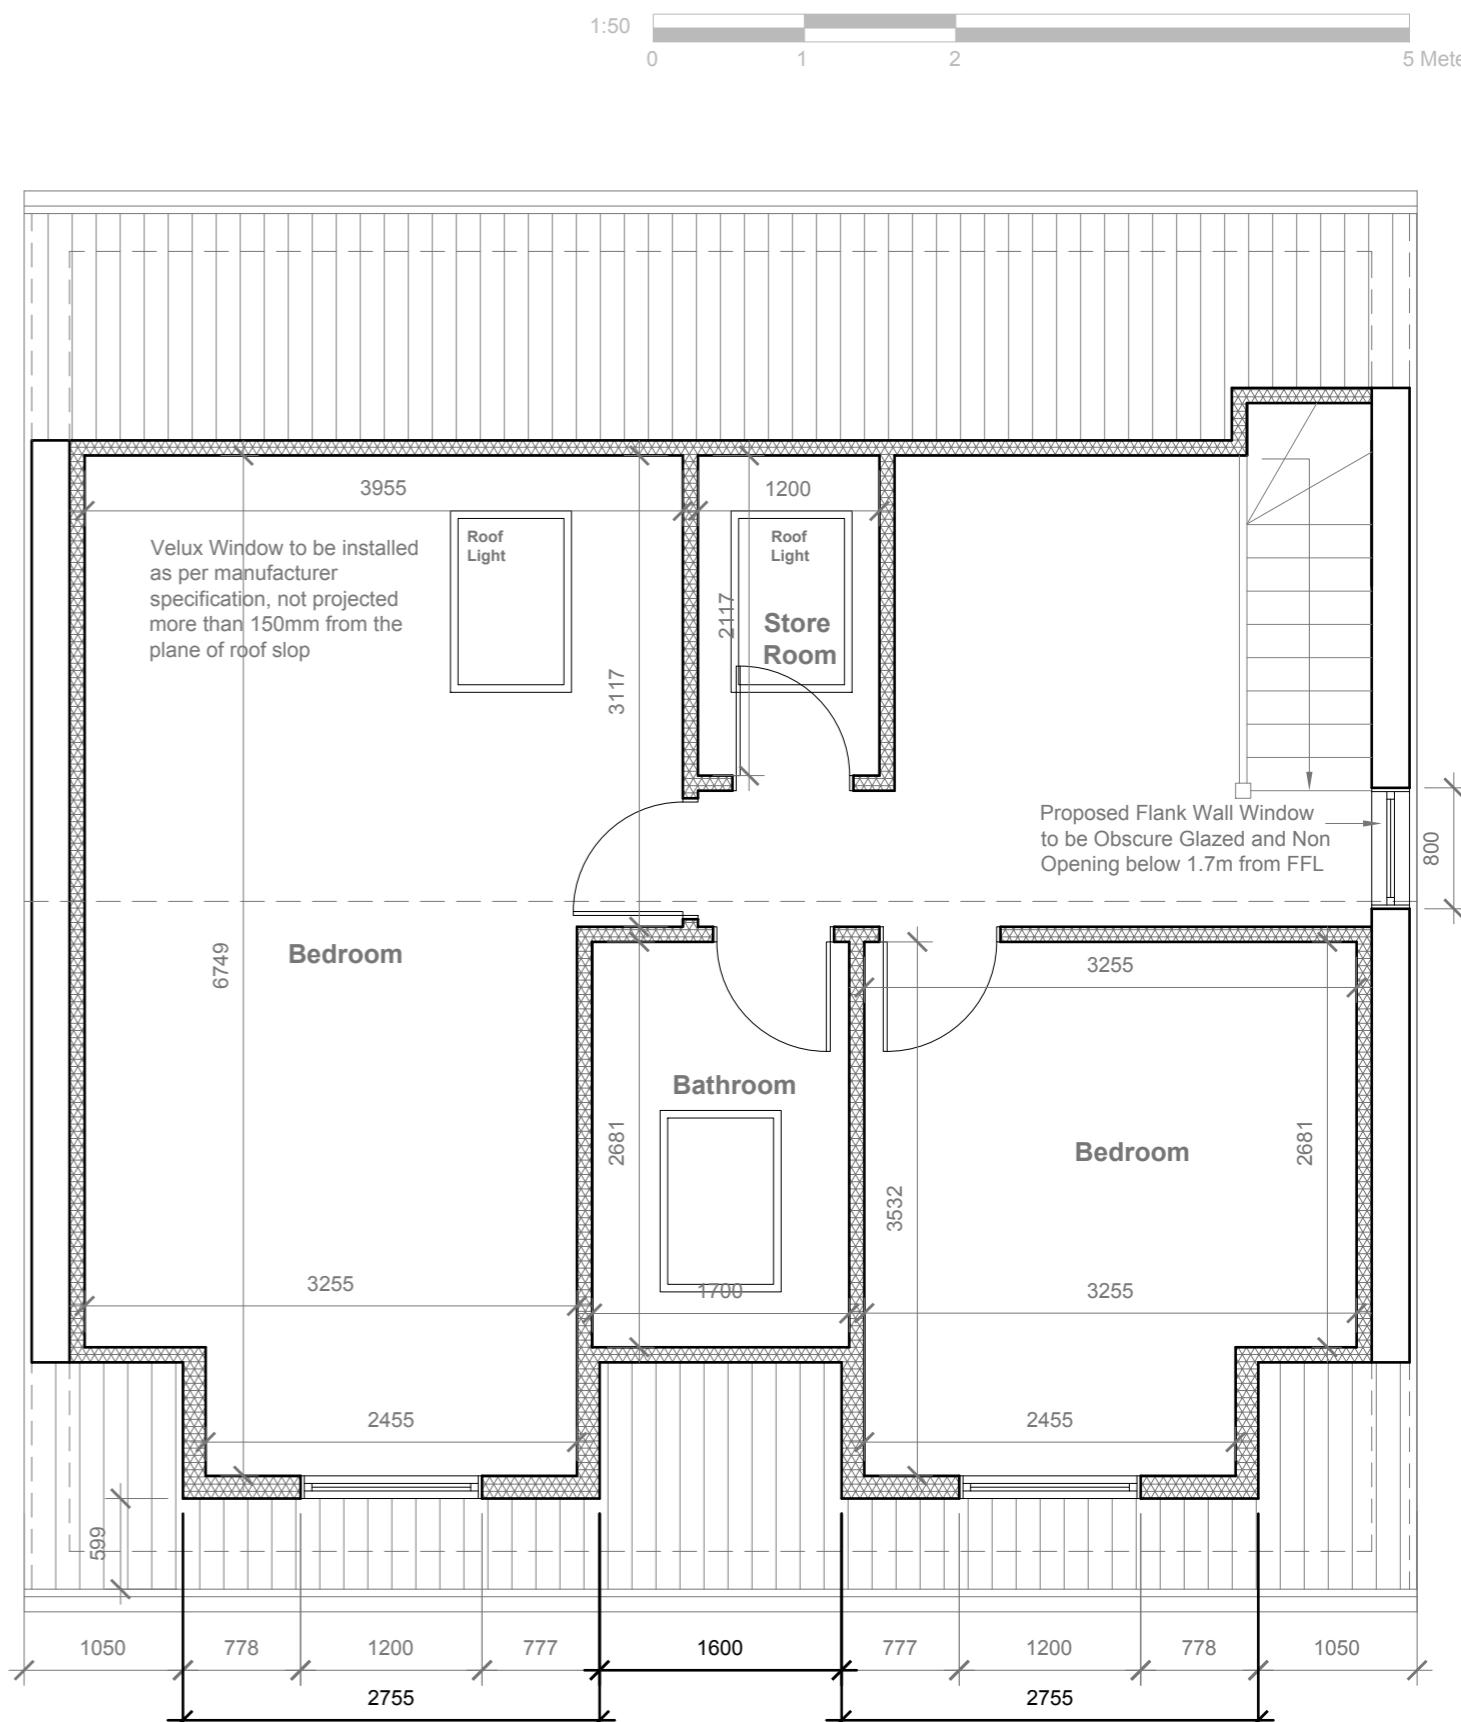

## Proposed Loft Floor Plan

---

Scale 1:50

#### GENERAL NOTES:

1. ALL DIMENTIONS ARE IN MILLIMETER.
2. VERIFY ALL DIMENSIONS AND CONDITIONS BEFORE BUILDING OR STARTING CONSTRUCTION. NOTIFY THE DESIGNER IMMEDIATELY OF ANY DISCREPANCY OR VARIATION.
3. ALL WORK TO COMPLY WITH CURRENT BUILDING REGULATIONS AND CODES OF PRACTICE

Title:

## Proposed First Floor & Loft Plans

### Site Address

Scale: 1:50 @A3

revision Date:

18A Priors Gardens  
Ruislip  
Middlesex  
HA4 6UG

Date: 28/08/2018  
Drawing No.:  
2018/015A -02

e:mail -  
faluckpatel@yahoo.com  
(M) +44 (0) 7871 466 25

# Faluck Patel




**Proposed Front Elevation**

Scale 1:100


**Proposed Side Elevation**

Scale 1:100

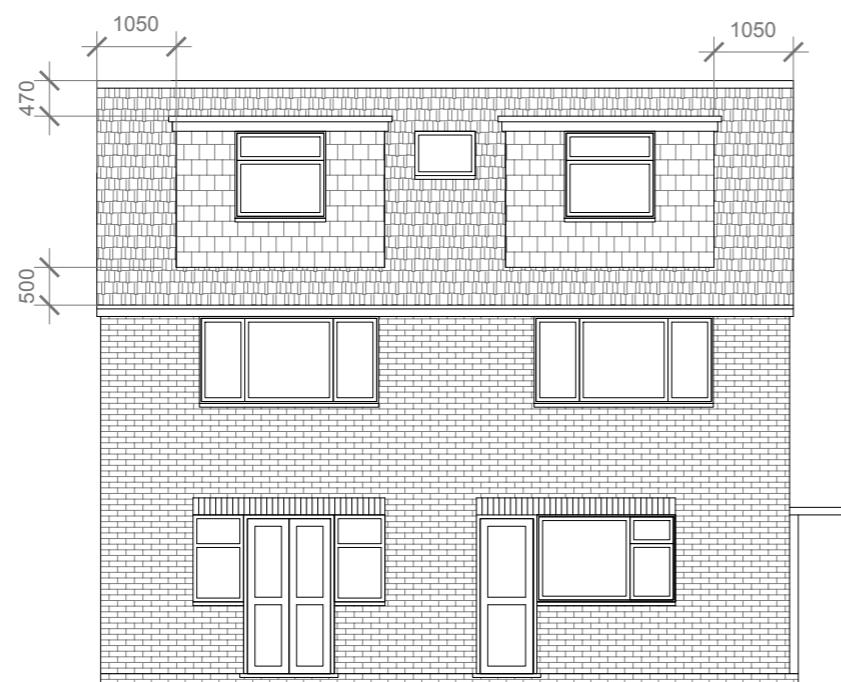

**Proposed Rear Elevation**

Scale 1:100

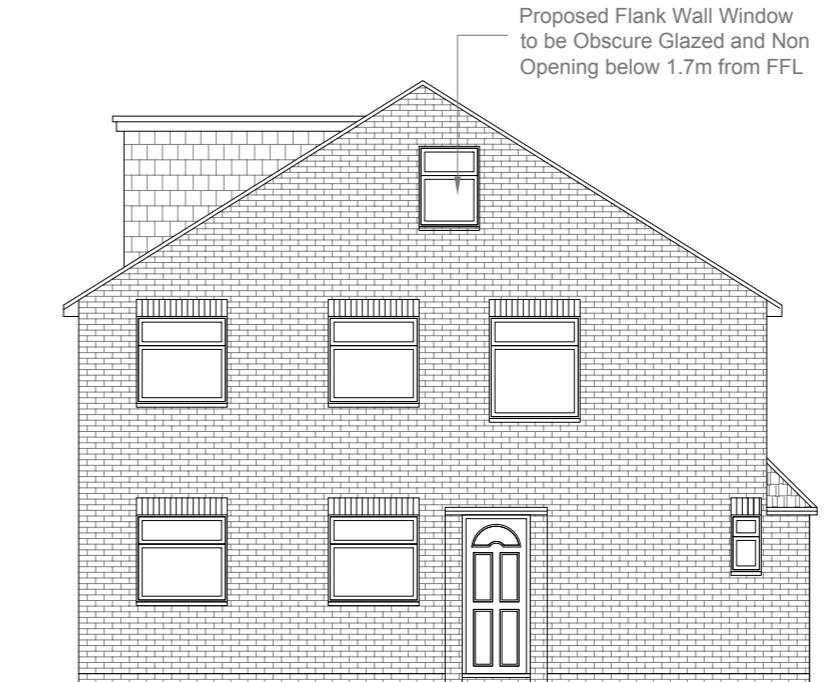

**Proposed Side Elevation**

Scale 1:100

10 Meter  
5  
2  
1  
0

1:100

**GENERAL NOTES:**

1. ALL DIMENSIONS ARE IN MILLIMETER.
2. VERIFY ALL DIMENSIONS AND CONDITIONS BEFORE BUILDING OR STARTING CONSTRUCTION. NOTIFY THE DESIGNER IMMEDIATELY OF ANY DISCREPANCY OR VARIATION.
3. ALL WORK TO COMPLY WITH CURRENT BUILDING REGULATIONS AND CODES OF PRACTICE

**Title:**

## Proposed Elevations

**Site Address**  
18A Priors Gardens  
Ruislip  
Middlesex  
HA4 6UG

**Scale:** 1:100 @A3  
**Date:** 28/08/2018  
**Drawing No.:** 2018/015A -03  
**Drawn By:** FP  
**Revision Date:**  
e:mail - faluckpatel@yahoo.com  
(M) +44 (0) 7871 466 254