

AERIAL VIEW

Site shown
in red



This application seeks to design
a similar scheme to that is
already approved at this site:
REF - 73762/APP/2018/1551

Description of proposed works

Ground floor - Rear extension
- Side extension
- Garage conversion
- Internal alterations

Drawing nos. scale Description
01 1:1250 Title sheet & Location Plan

Existing

02 1:150 Site plan
03 1:100 Ground floor plan
04 1:100 First floor plan
05 1:100 Roof plan
06 1:100 Elevations Front and rear
07 1:100 Elevations Side
08 Photos - front, rear & garden views

Proposed

09 1:150 Site plan
10 1:100 Ground floor plan
11 1:100 Roof plan
12 1:100 Elevations - front and rear
13 1:100 Elevations - sides


Approx. areas

Existing

Site area - 350 sq. meters.
Ground Floor - 50 sq. meters.
Garage - 13 sq. meters.

Proposed

Ground Floor - 32 sq. meters.

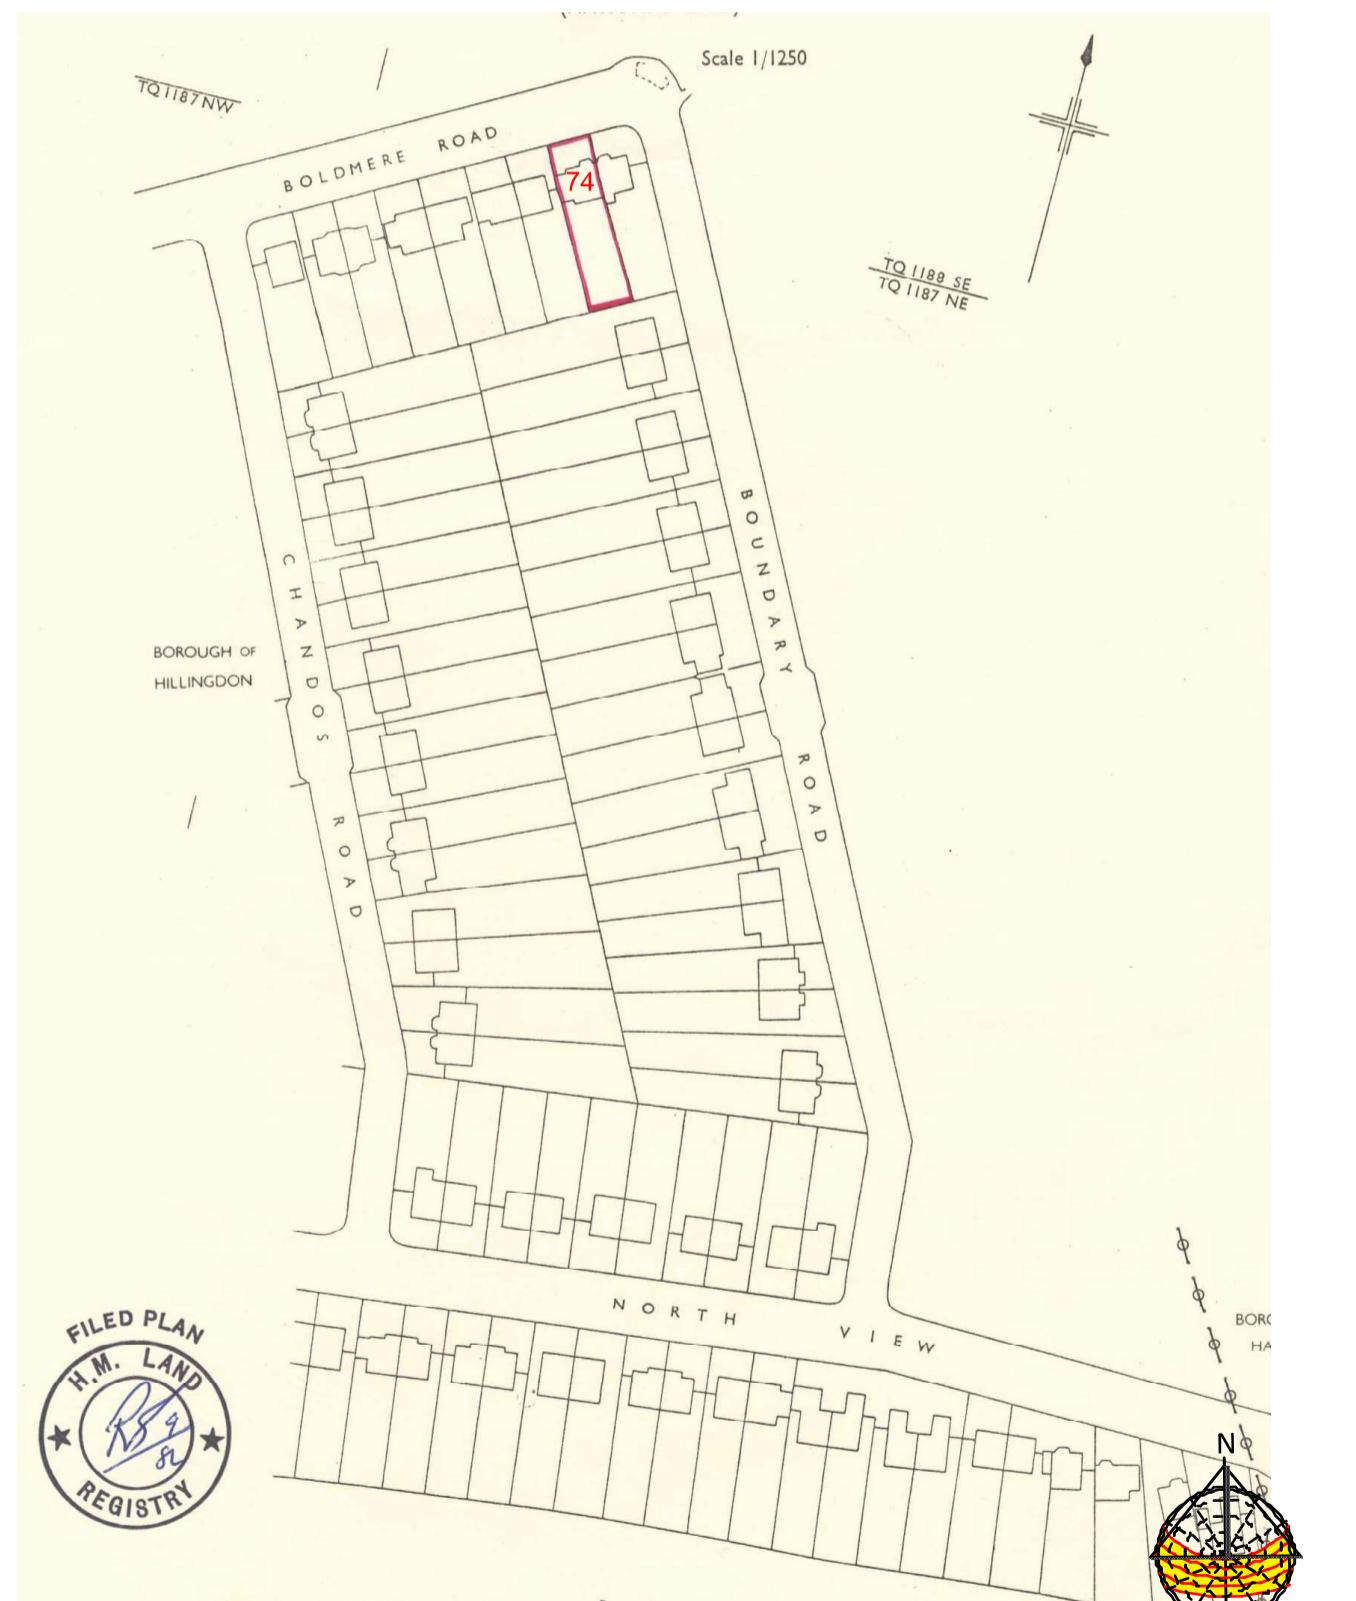


LOCATION PLAN

Site boundary
shown in red

Purpose - Householder planning application

DRAWING TITLES
&
LOCATION PLAN

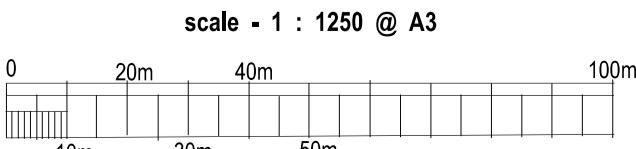

scale - 1 : 1250 @ A3

All dimensions to be checked on site. All omissions & discrepancies to be reported to the designer.	PROJECT: 74 Boldmere Road, Pinner, HA5 1PP	DATE: 01/03/2024
© SSK architects owns the copyright of this drawing which must not be reproduced in whole or part without the written permission.	DWG NO: TITLE SHEET	REVISION: 01



tel : 0796 222 3141

email : sandeep@sskarchitects.co.uk