



EXISTING GROUND FLOOR PLAN

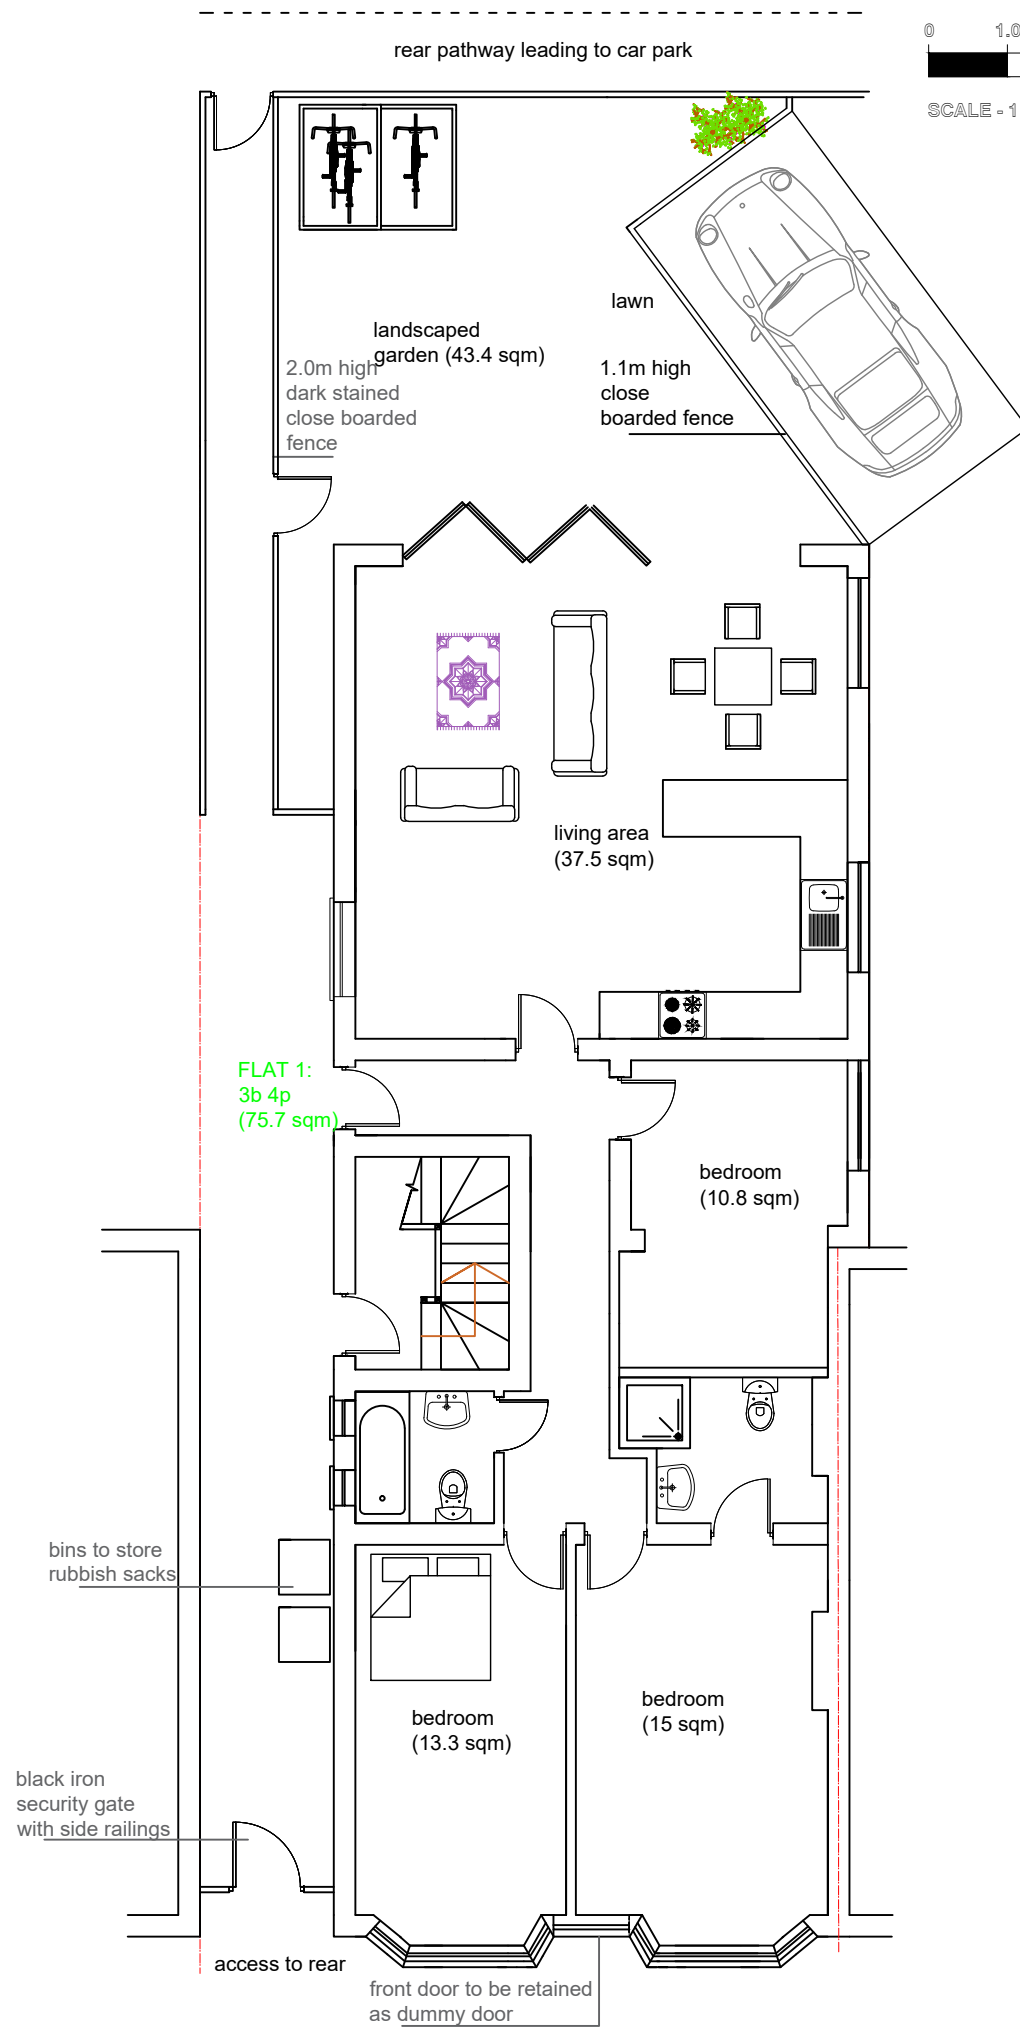

PROPOSED GROUND FLOOR PLAN

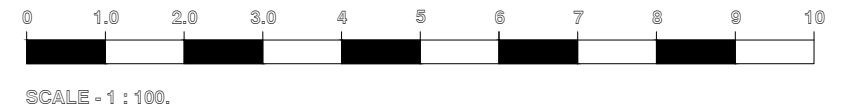

<b>M C S DESIGN Architectural Services</b> Millennium Creative Services Design 53 Westmead, Windsor, SL4 3NN	
mob: 07989319224 tel: 01753 869117 fax: 01753 869117 www.mcsdesignservices.co.uk email: info@mcsdesignservices.co.uk	
<b>client</b>	MR. JAMES BARNES AND AMIR ALI
<b>site</b>	140 CHURCH ROAD, HAYES, UB3 2LW
<b>project</b>	CONVERSION OF CLASS E INTO A 3 BEDROOM SELF-CONTAINED FLAT
<b>title</b>	EXISTING AND PROPOSED GROUND FLOOR PLANS
<b>status</b>	FULL PLANNING APPLICATION
<b>drawing number</b>	CR/PLAN/003
<b>scale</b>	1:100 @ A3
<b>drawn</b>	Kaleem Janjua B.Arch.
<b>date</b>	17th October 2022
<b>revision</b>	