


**EXISTING GROUND FLOOR PLAN**  
**SCALE 1:50**

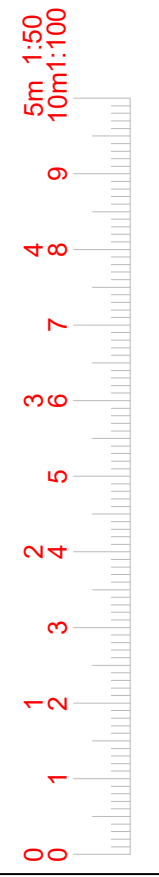

[www.FastPlansUK.co.uk](http://www.FastPlansUK.co.uk)

Project: Loft Conversion with  
 Dormer to Rear.Plus  
 extension


Address:  
 80 TORRINGTON ROAD, HA4 0AU

Scale: 1:50 @ A3	Dwg. no: A01
---------------------	-----------------


Drawn by: O.B.S	Date Drawn: 07-MAR-2026
--------------------	----------------------------

For Drawings Tel: 0208 154 5569

E-mail: [plans@FastPlansUK.co.uk](mailto:plans@FastPlansUK.co.uk)

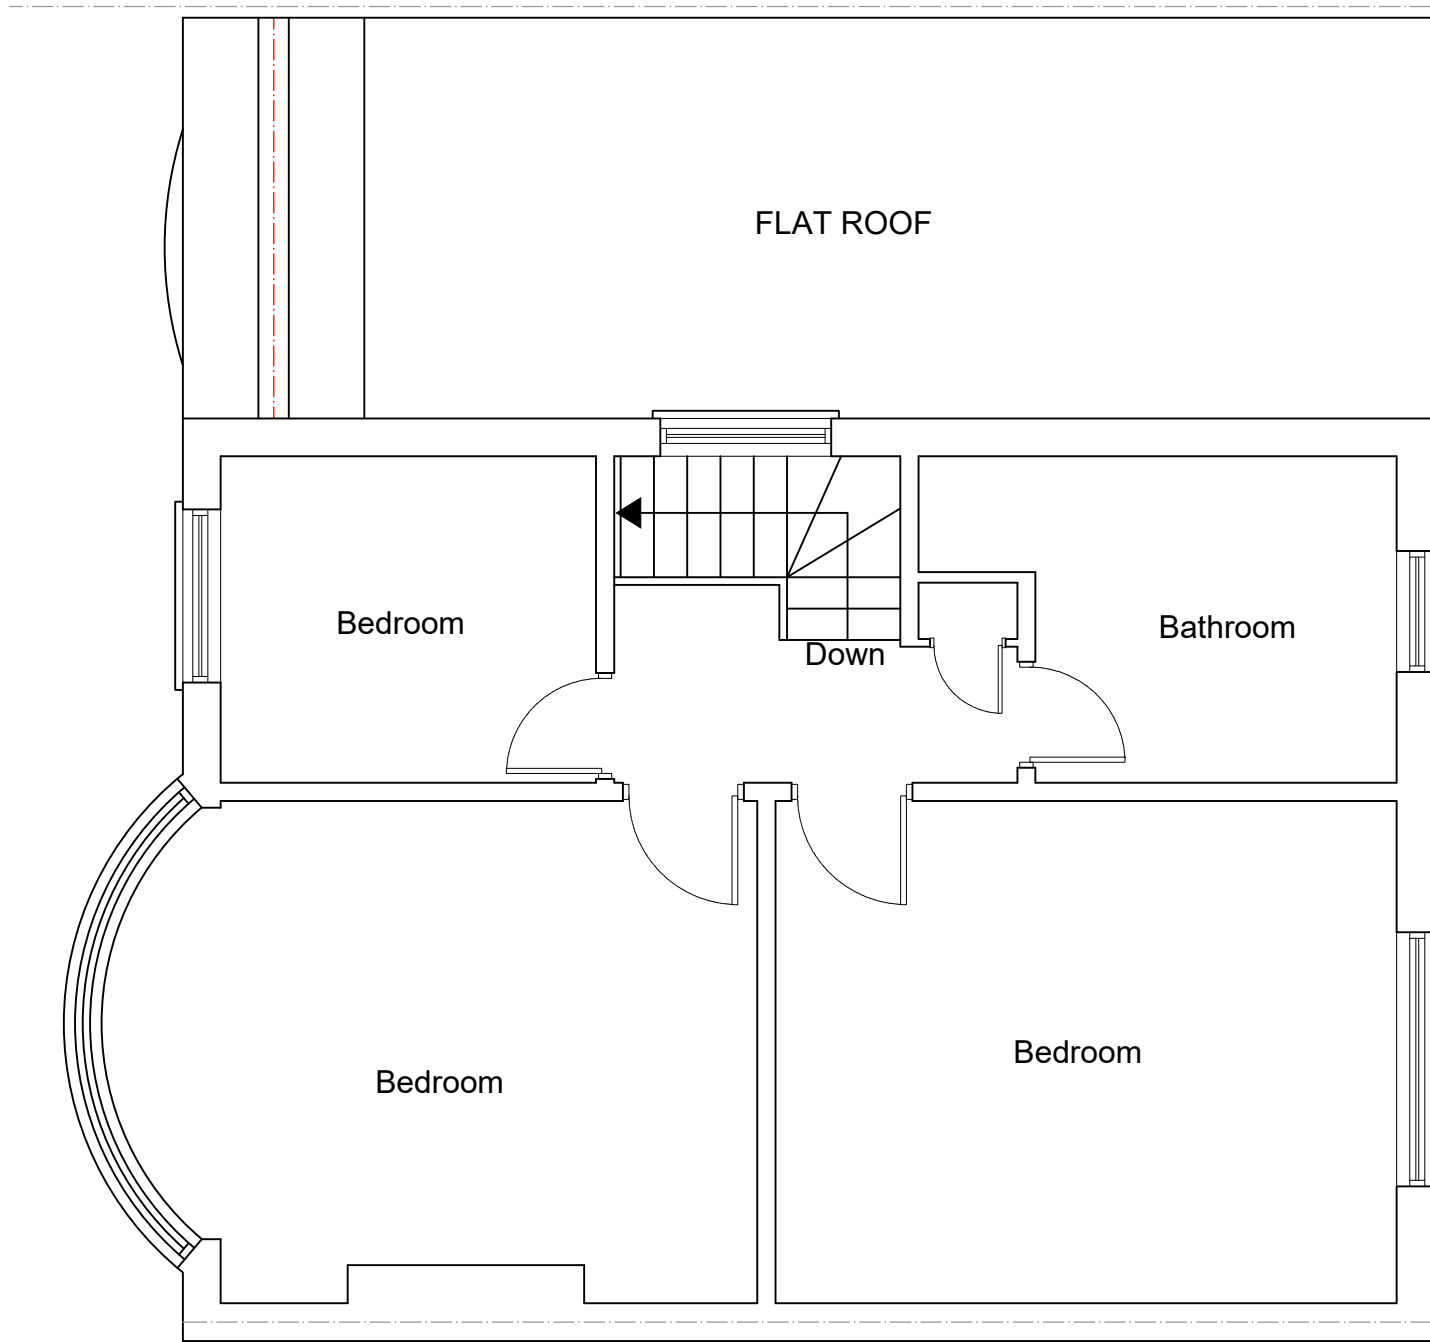

**EXISTING FIRST FLOOR PLAN**  
**SCALE 1:50**

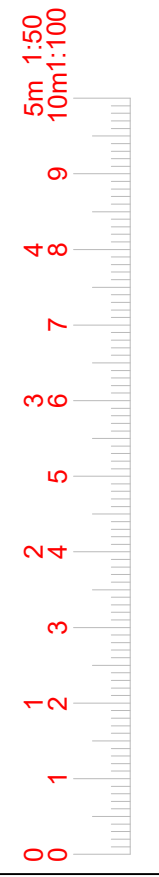

[www.FastPlansUK.co.uk](http://www.FastPlansUK.co.uk)

Project: Loft Conversion with  
 Dormer to Rear.Plus  
 extension


Address:  
 80 TORRINGTON ROAD, HA4 0AU

Scale: 1:50 @ A3	Dwg. no: A02
---------------------	-----------------

Drawn by: O.B.S	Date Drawn: 07-MAR-2026
--------------------	----------------------------

For Drawings Tel: 0208 154 5569

E-mail: [plans@FastPlansUK.co.uk](mailto:plans@FastPlansUK.co.uk)

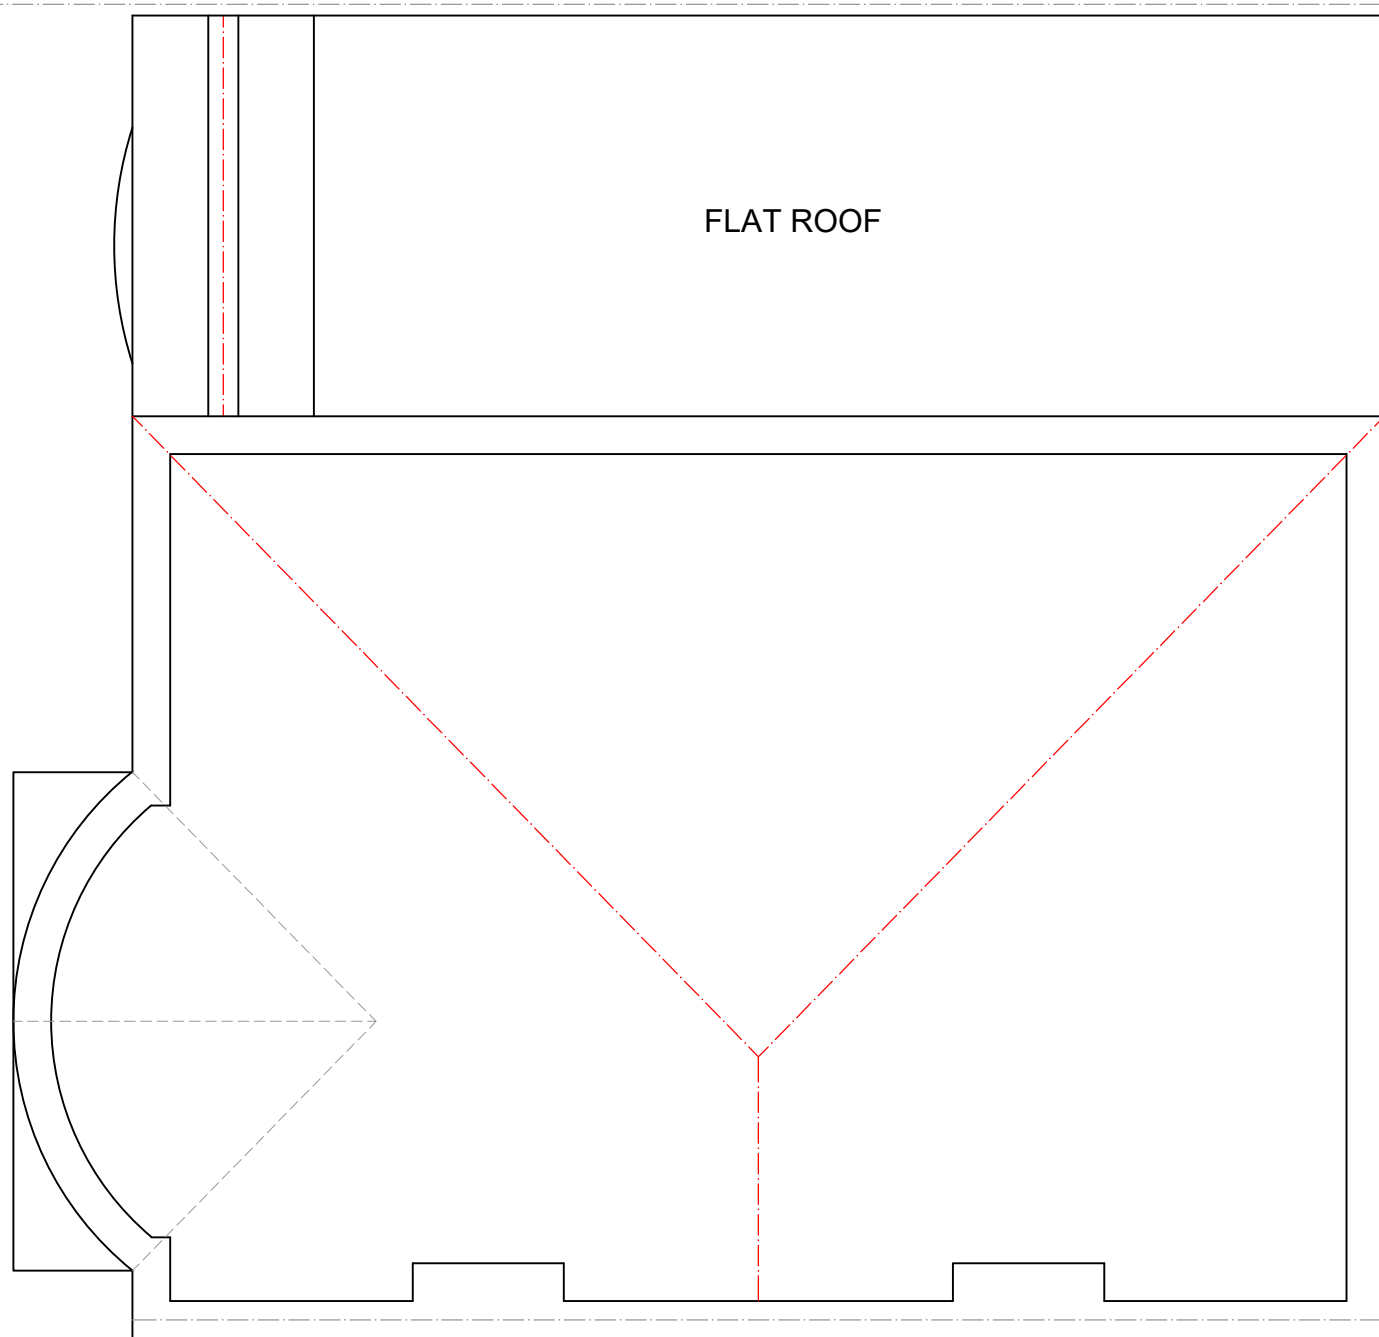

**EXISTING LOFT PLAN**  
**SCALE 1:50**



[www.FastPlansUK.co.uk](http://www.FastPlansUK.co.uk)

Project: Loft Conversion with  
Dormer to Rear.Plus  
extension


Address:  
80 TORRINGTON ROAD, HA4 0AU

Scale: 1:50 @ A3	Dwg. no: A03
---------------------	-----------------

Drawn by: O.B.S	Date Drawn: 07-MAR-2026
--------------------	----------------------------

For Drawings Tel: 0208 154 5569

E-mail: [plans@FastPlansUK.co.uk](mailto:plans@FastPlansUK.co.uk)

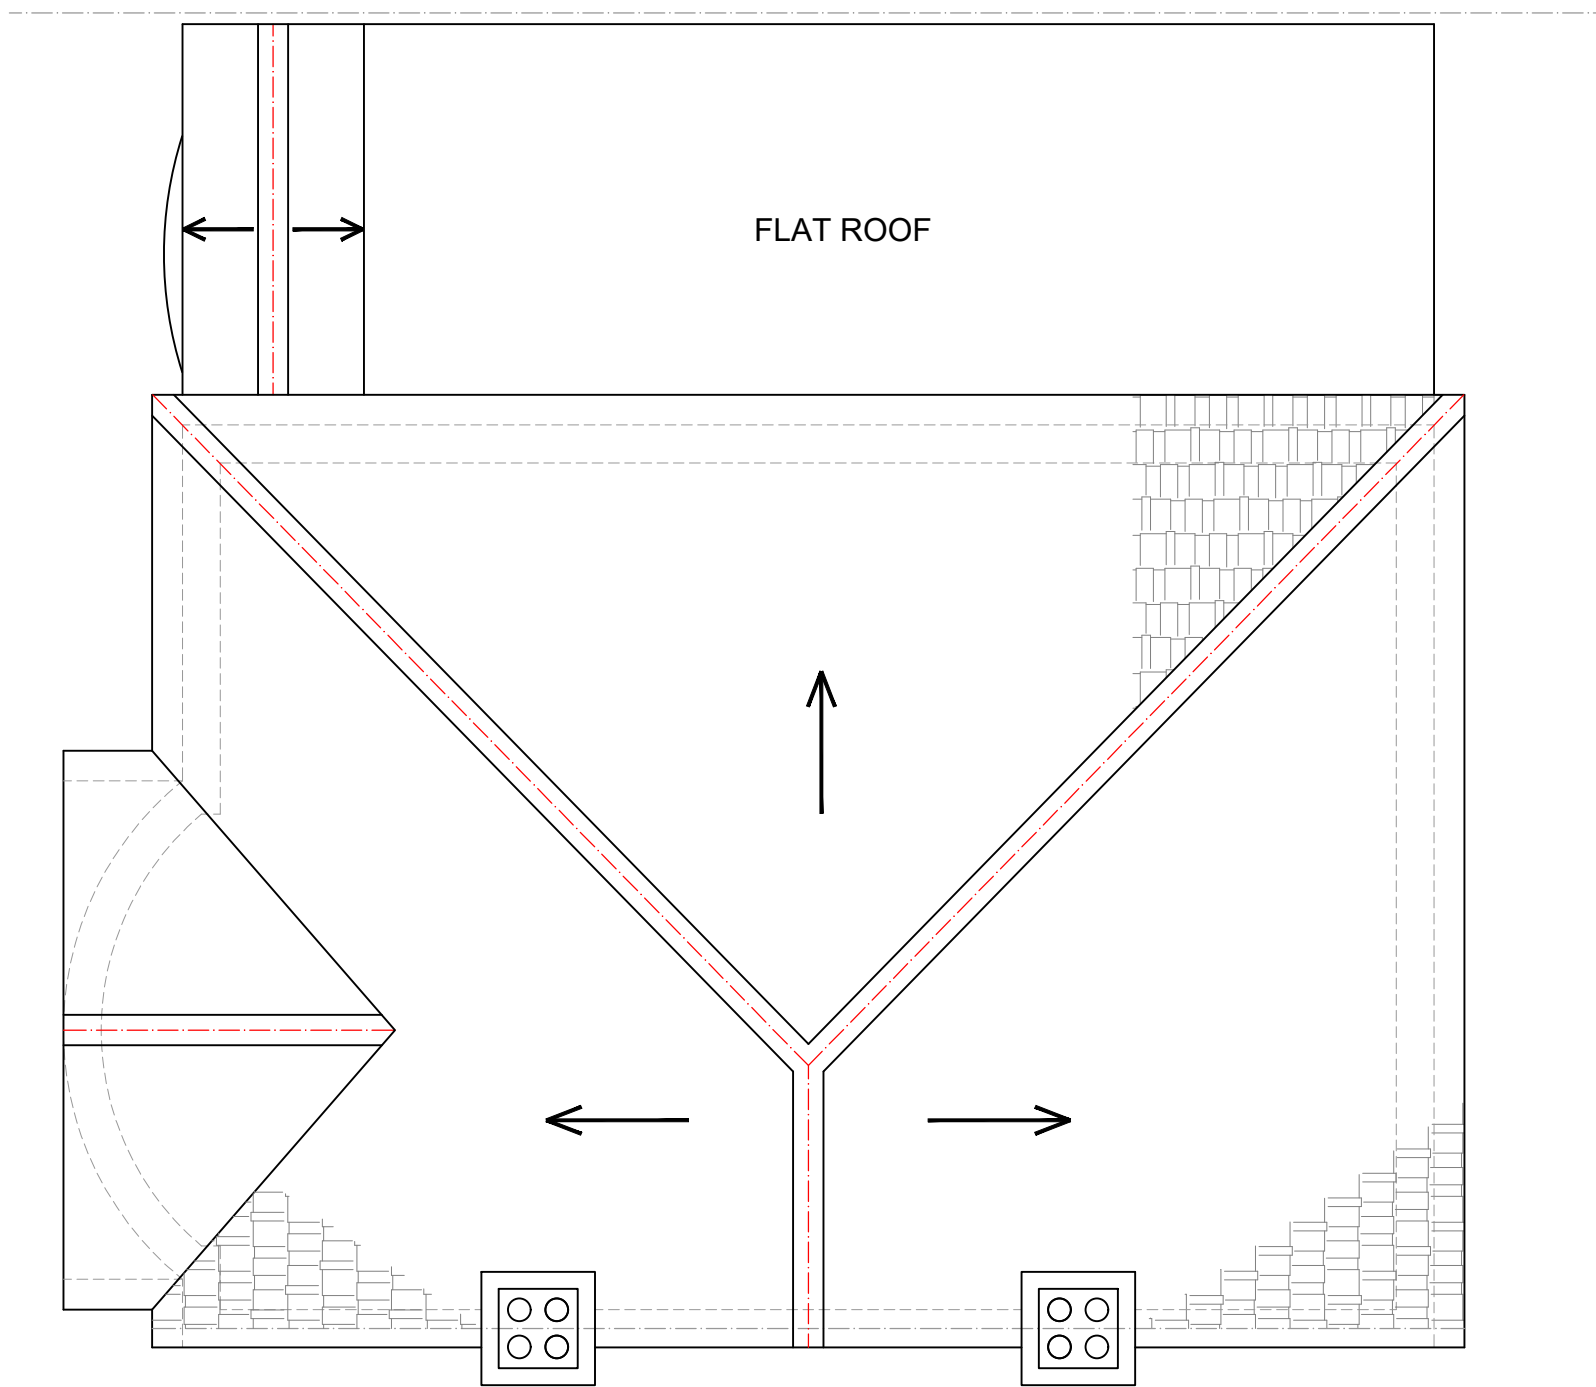

**EXISTING ROOF PLAN**  
**SCALE 1:50**



[www.FastPlansUK.co.uk](http://www.FastPlansUK.co.uk)

Project: Loft Conversion with  
Dormer to Rear.Plus  
extension


Address:  
80 TORRINGTON ROAD, HA4 0AU

Scale: 1:50 @ A3	Dwg. no: A04
---------------------	-----------------

Drawn by: O.B.S	Date Drawn: 07-MAR-2026
--------------------	----------------------------

For Drawings Tel: 0208 154 5569

E-mail: [plans@FastPlansUK.co.uk](mailto:plans@FastPlansUK.co.uk)

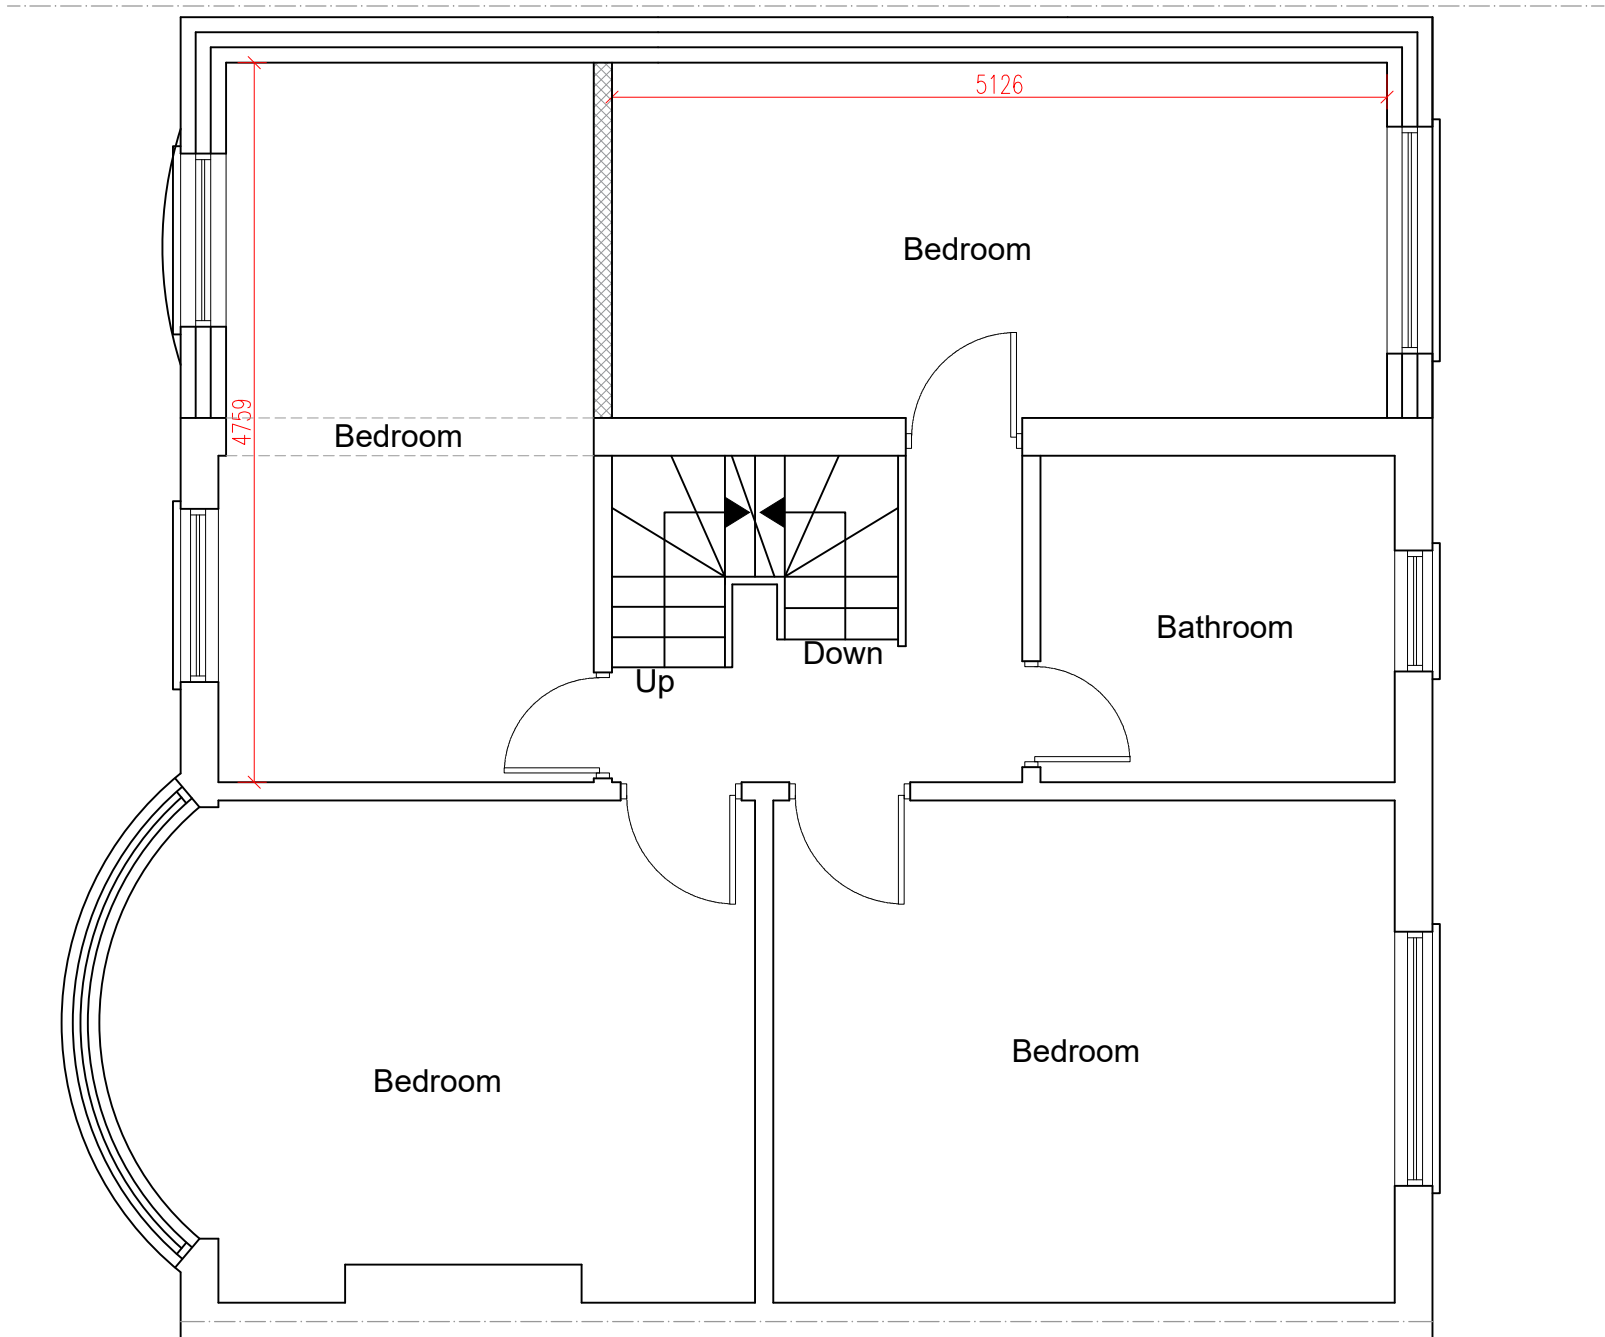

**PROPOSED FIRST FLOOR PLAN**  
**SCALE 1:50**



[www.FastPlansUK.co.uk](http://www.FastPlansUK.co.uk)

Project: Loft Conversion with  
 Dormer to Rear.Plus  
 extension


Address:  
 80 TORRINGTON ROAD, HA4 0AU

Scale: 1:50 @ A3	Dwg. no: A05
---------------------	-----------------

Drawn by: O.B.S	Date Drawn: 07-MAR-2026
--------------------	----------------------------

For Drawings Tel: 0208 154 5569

E-mail: [plans@FastPlansUK.co.uk](mailto:plans@FastPlansUK.co.uk)

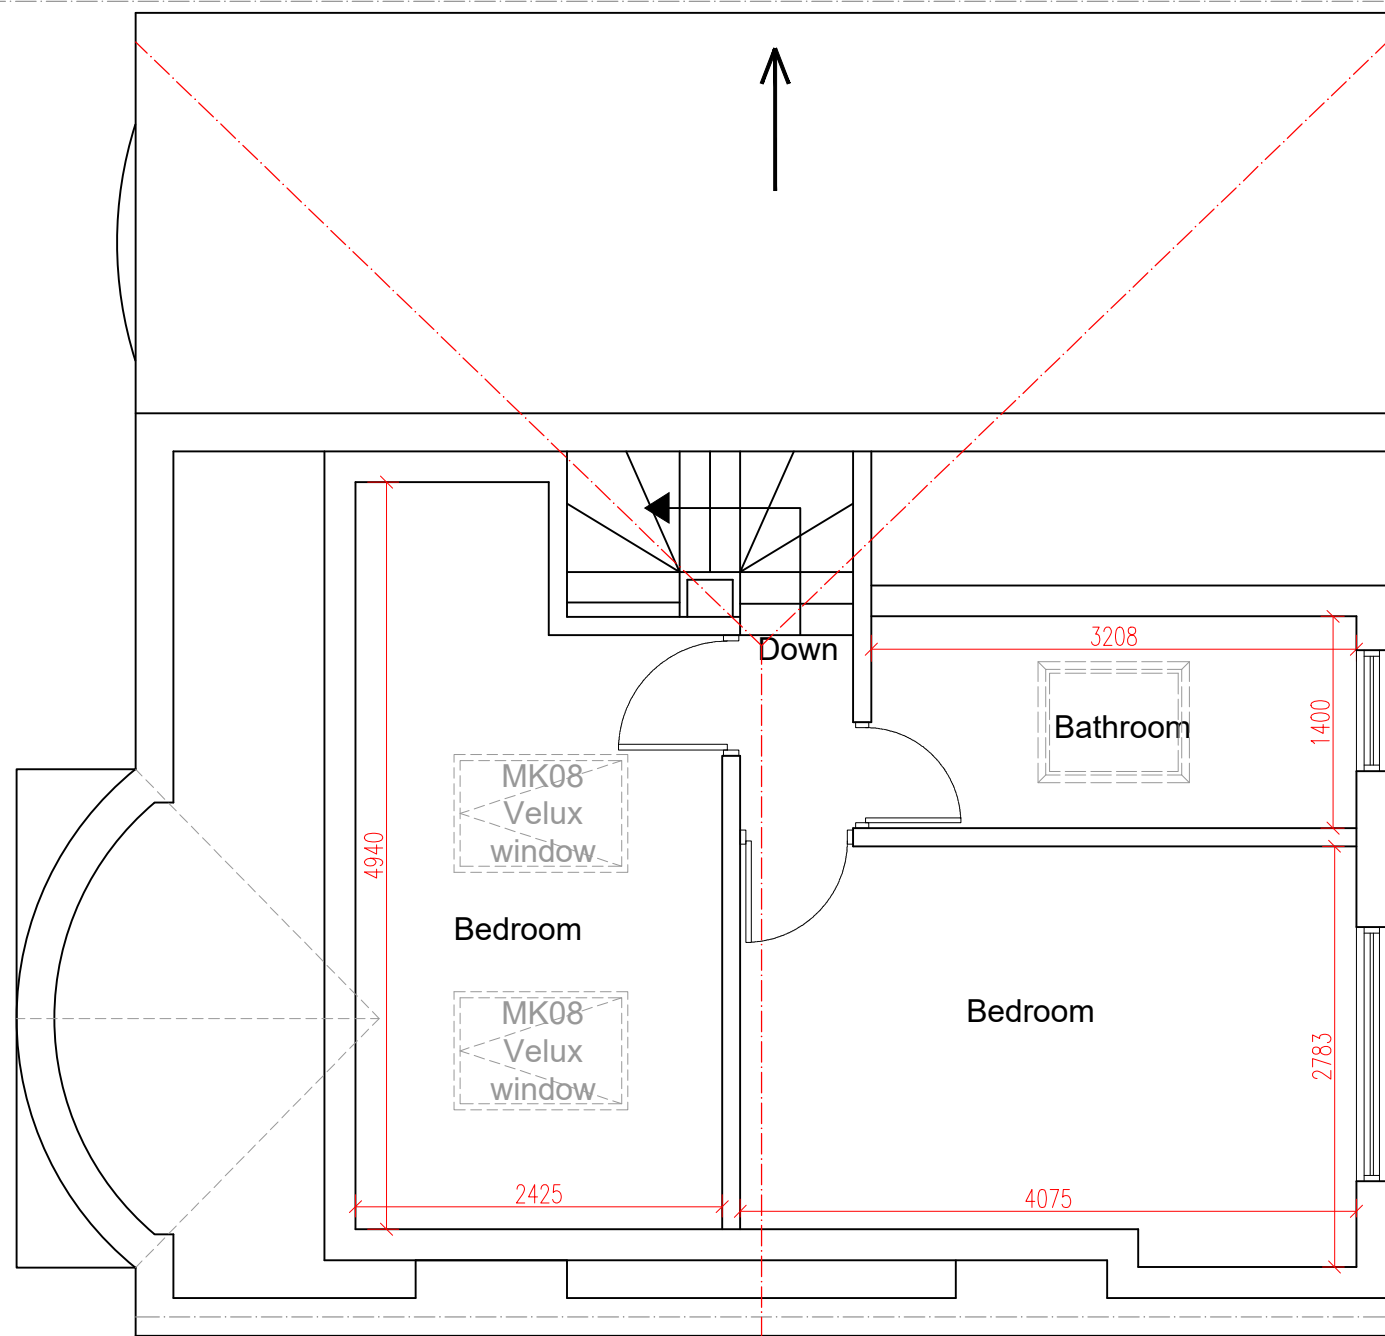

**PROPOSED LOFT PLAN**  
**SCALE 1:50**

All dimensions are approximate  
and must be checked on site



[www.FastPlansUK.co.uk](http://www.FastPlansUK.co.uk)

Project: Loft Conversion with  
Dormer to Rear.Plus  
extension

Address:  
80 TORRINGTON ROAD, HA4 0AU

Scale: 1:50 @ A3


Dwg. no:  
A06

Drawn by:  
O.B.S

Date Drawn:  
07-MAR-2026

For Drawings Tel: 0208 154 5569

E-mail: [plans@FastPlansUK.co.uk](mailto:plans@FastPlansUK.co.uk)

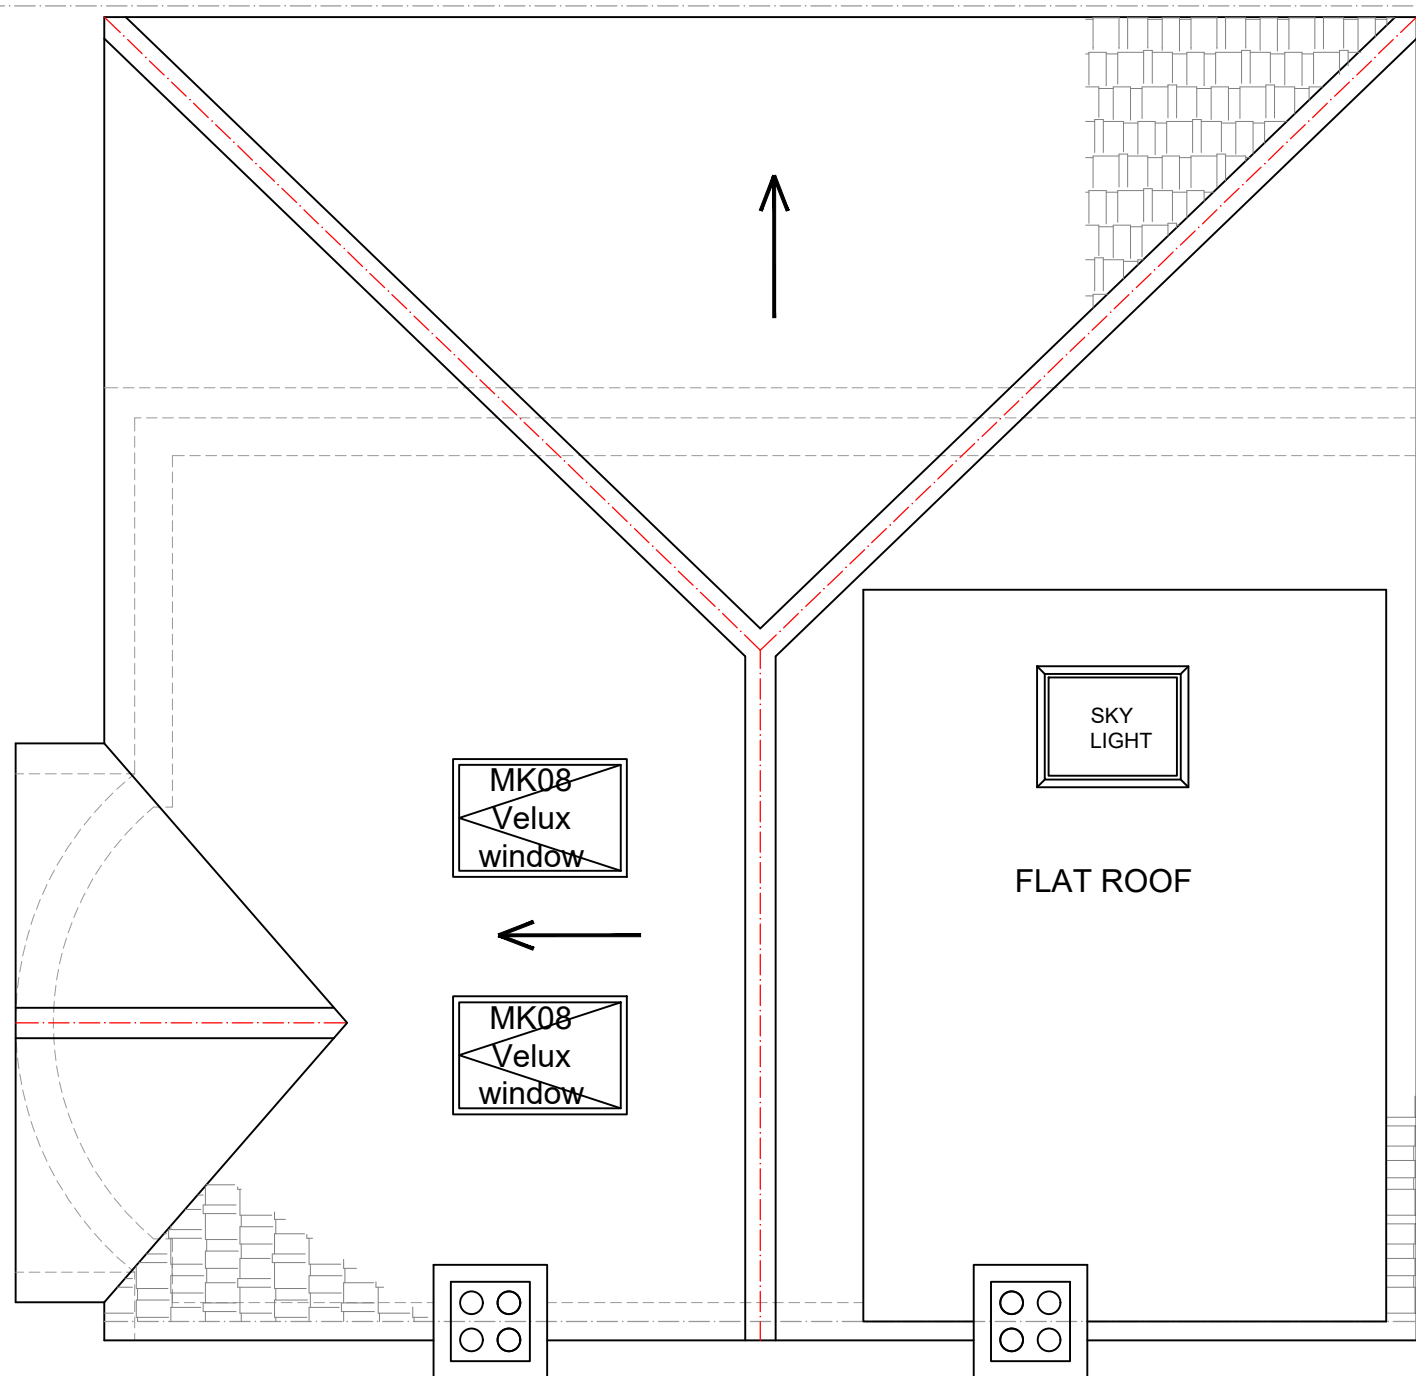

**PROPOSED ROOF PLAN**  
**SCALE 1:50**



[www.FastPlansUK.co.uk](http://www.FastPlansUK.co.uk)

Project: Loft Conversion with  
 Dormer to Rear.Plus  
 extension

Address:  
 80 TORRINGTON ROAD, HA4 0AU

Scale: 1:50 @ A3


Dwg. no:  
 A07

Drawn by:  
 O.B.S

Date Drawn:  
 07-MAR-2026

For Drawings Tel: 0208 154 5569

E-mail: [plans@FastPlansUK.co.uk](mailto:plans@FastPlansUK.co.uk)

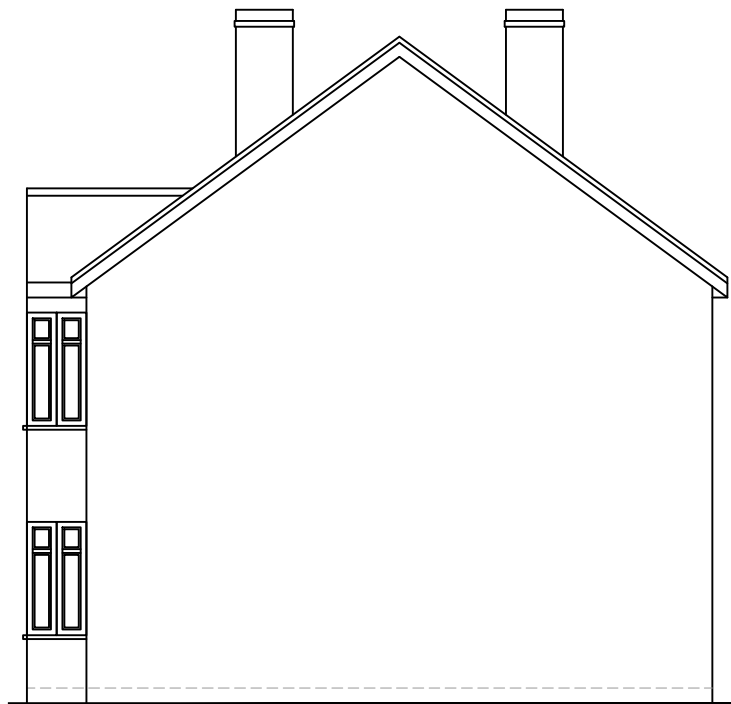

EXISTING ELEVATION SIDE A  
SCALE 1:100




EXISTING ELEVATION SIDE B  
SCALE 1:100



EXISTING FRONT ELEVATION  
SCALE 1:100



EXISTING REAR ELEVATION  
SCALE 1:100

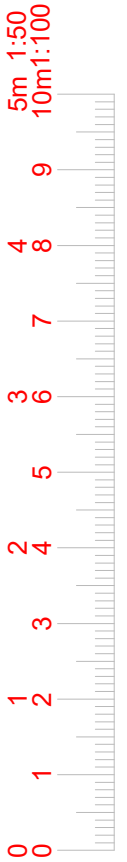

[www.FastPlansUK.co.uk](http://www.FastPlansUK.co.uk)

Project: Loft Conversion with  
Dormer to Rear.Plus  
extension

Address:  
80 TORRINGTON ROAD, HA4 0AU

Scale: 1:100 @ A3


Dwg. no:  
A08

Drawn by:  
O.B.S

Date Drawn:  
07-MAR-2026

For Drawings Tel: 0208 154 5569

E-mail: [plans@FastPlansUK.co.uk](mailto:plans@FastPlansUK.co.uk)

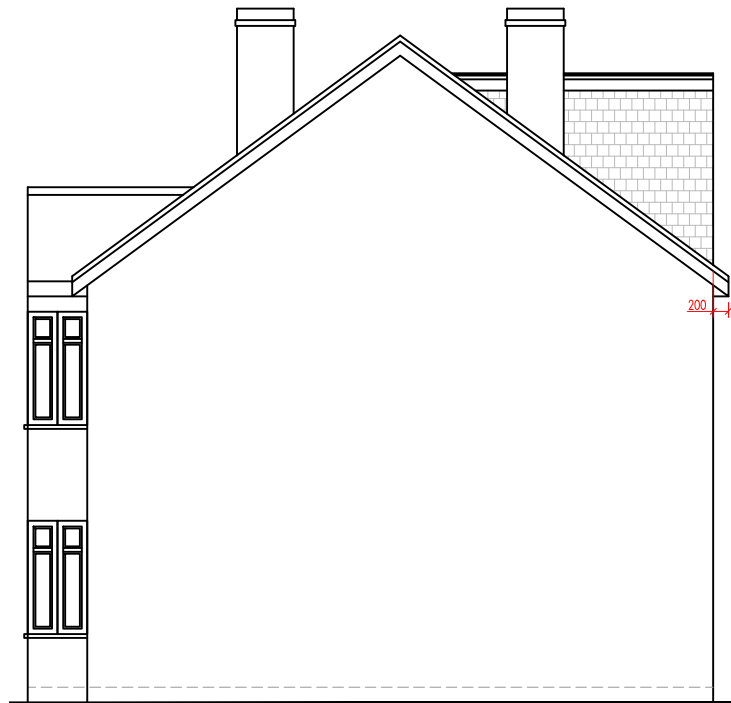

PROPOSED ELEVATION SIDE A  
SCALE 1:100



PROPOSED ELEVATION SIDE B  
SCALE 1:100


ALL PROPOSED MATERIALS TO MATCH  
THOSE OF EXISTING PROPERTY



PROPOSED FRONT ELEVATION  
SCALE 1:100



PROPOSED REAR ELEVATION  
SCALE 1:100

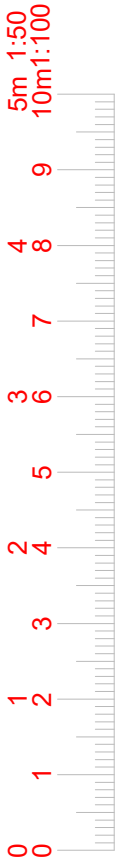

[www.FastPlansUK.co.uk](http://www.FastPlansUK.co.uk)

Project: Loft Conversion with  
Dormer to Rear.Plus  
extension

Address:  
80 TORRINGTON ROAD, HA4 0AU

Scale: 1:100 @ A3

Dwg. no:  
A09

Drawn by:  
O.B.S

Date Drawn:  
07-MAR-2026

For Drawings Tel: 0208 154 5569

E-mail: [plans@FastPlansUK.co.uk](mailto:plans@FastPlansUK.co.uk)



EXISTING SECTION AA  
SCALE 1:50



[www.FastPlansUK.co.uk](http://www.FastPlansUK.co.uk)

Project: Loft Conversion with  
Dormer to Rear.Plus  
extension


Address:  
80 TORRINGTON ROAD, HA4 0AU

Scale: 1:50 @ A3	Dwg. no: A10
---------------------	-----------------

Drawn by: O.B.S	Date Drawn: 07-MAR-2026
--------------------	----------------------------

For Drawings Tel: 0208 154 5569

E-mail: [plans@FastPlansUK.co.uk](mailto:plans@FastPlansUK.co.uk)

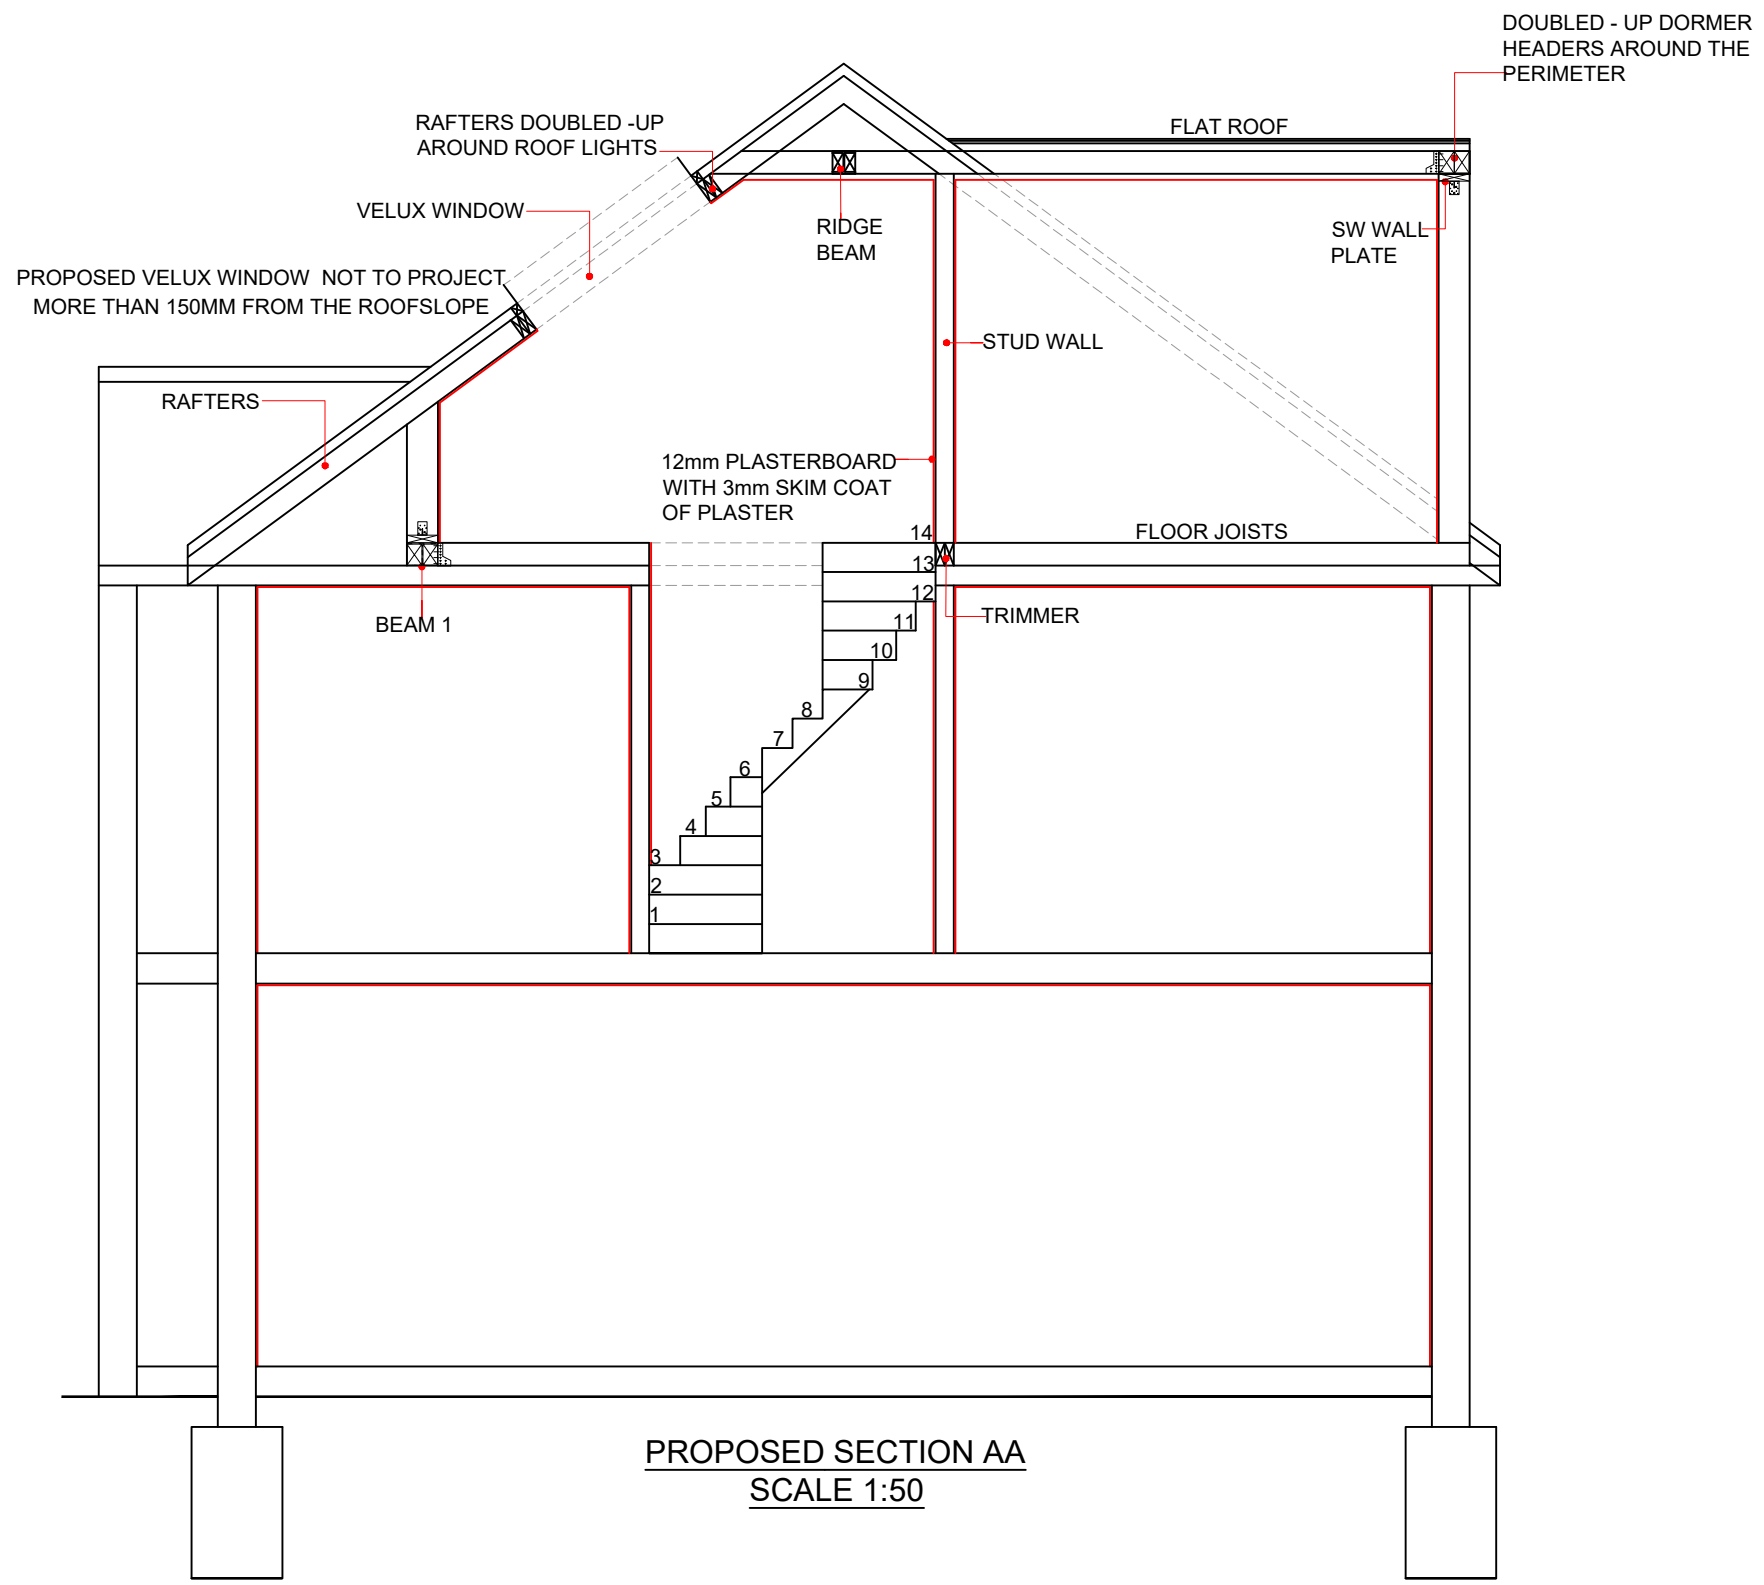

PROPOSED SECTION AA  
SCALE 1:50



www.FastPlansUK.co.uk

Project: Loft Conversion with  
Dormer to Rear.Plus  
extension


Address:  
80 TORRINGTON ROAD, HA4 0AU

Scale: 1:50 @ A3	Dwg. no: A11
---------------------	-----------------


Drawn by: O.B.S	Date Drawn: 07-MAR-2026
--------------------	----------------------------

For Drawings Tel: 0208 154 5569


E-mail: plans@FastPlansUK.co.uk

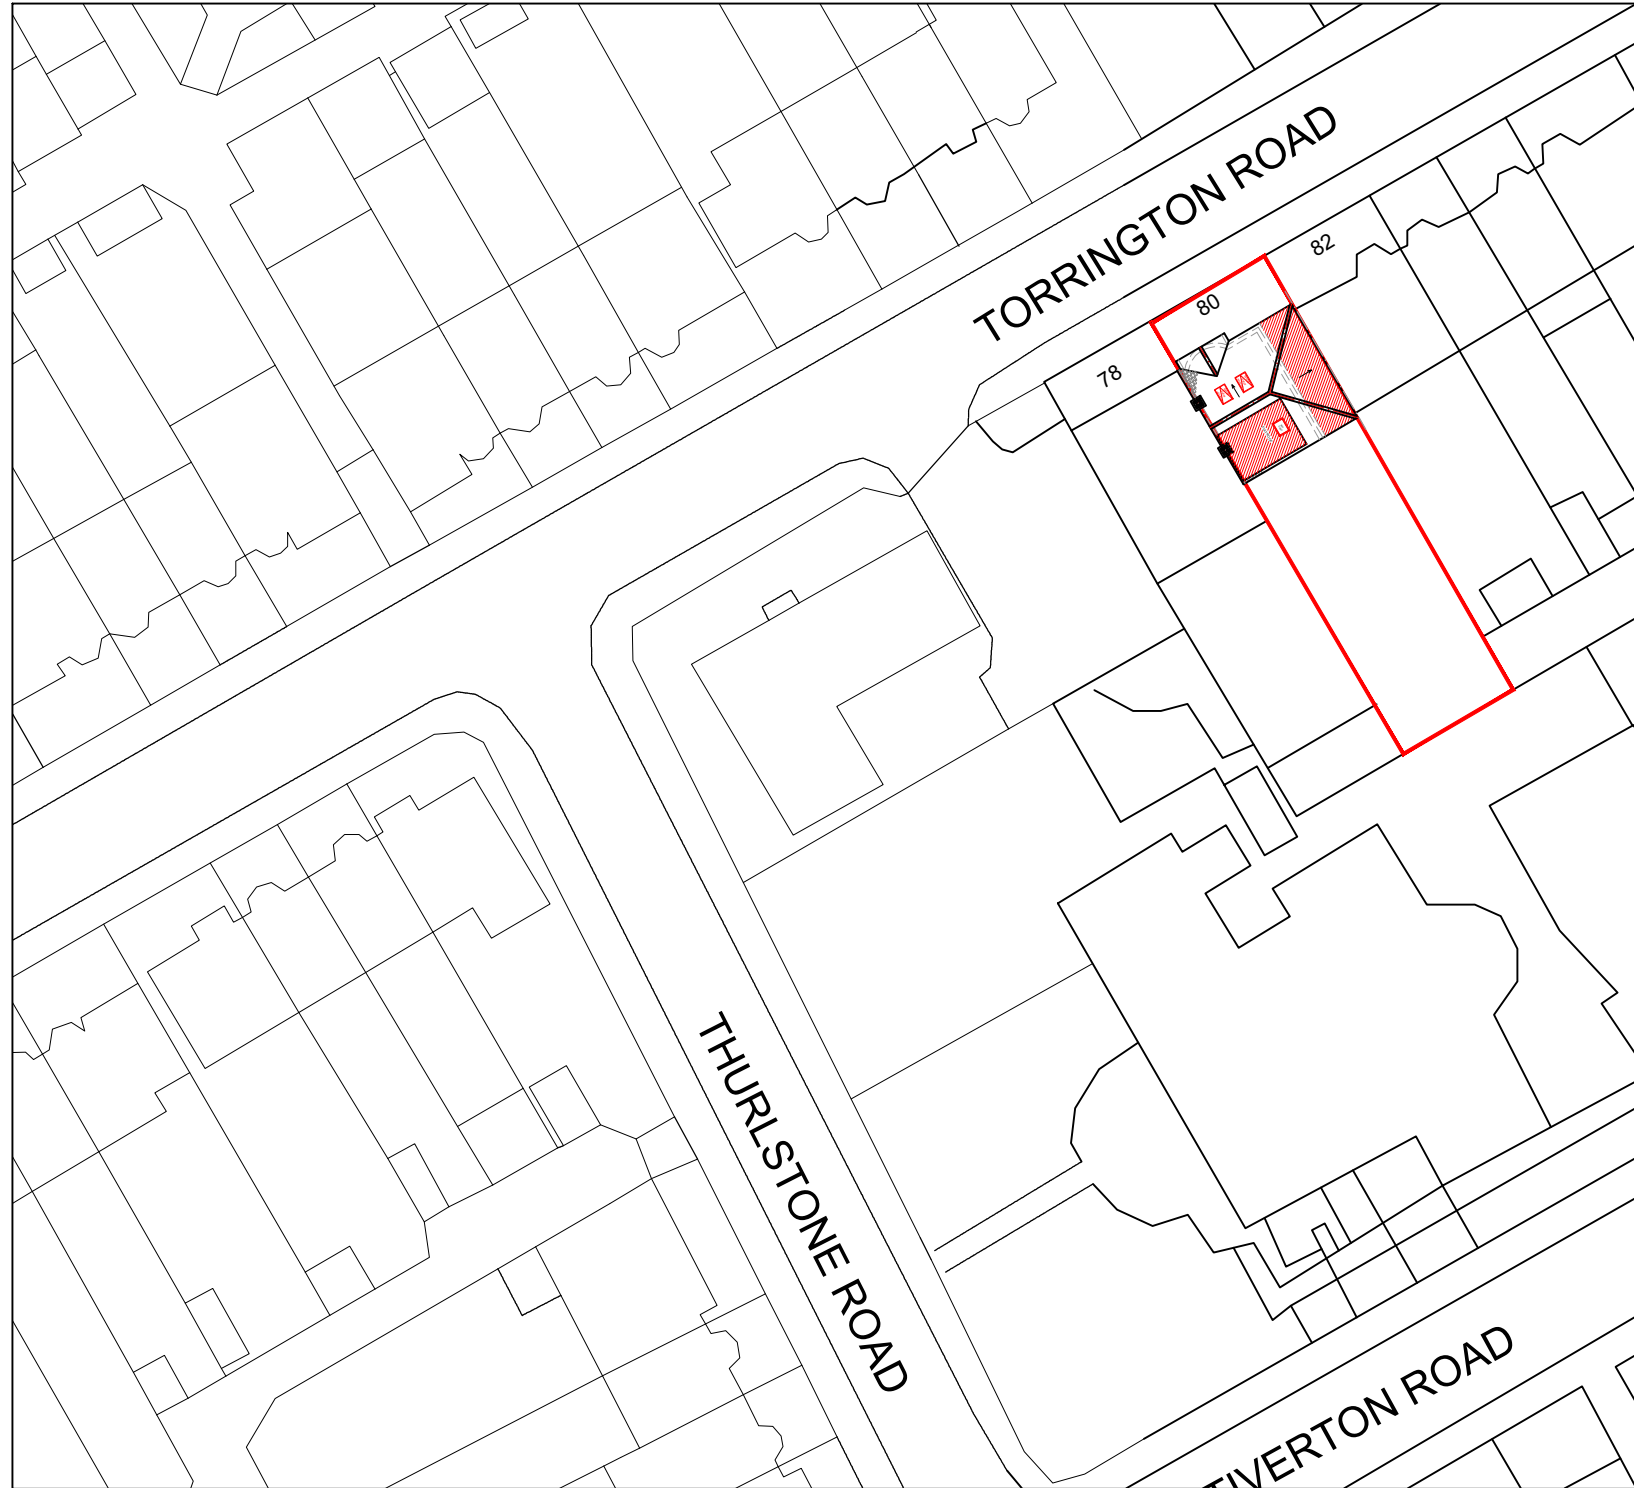

**BLOCK PLAN**  
**SCALE 1:500**

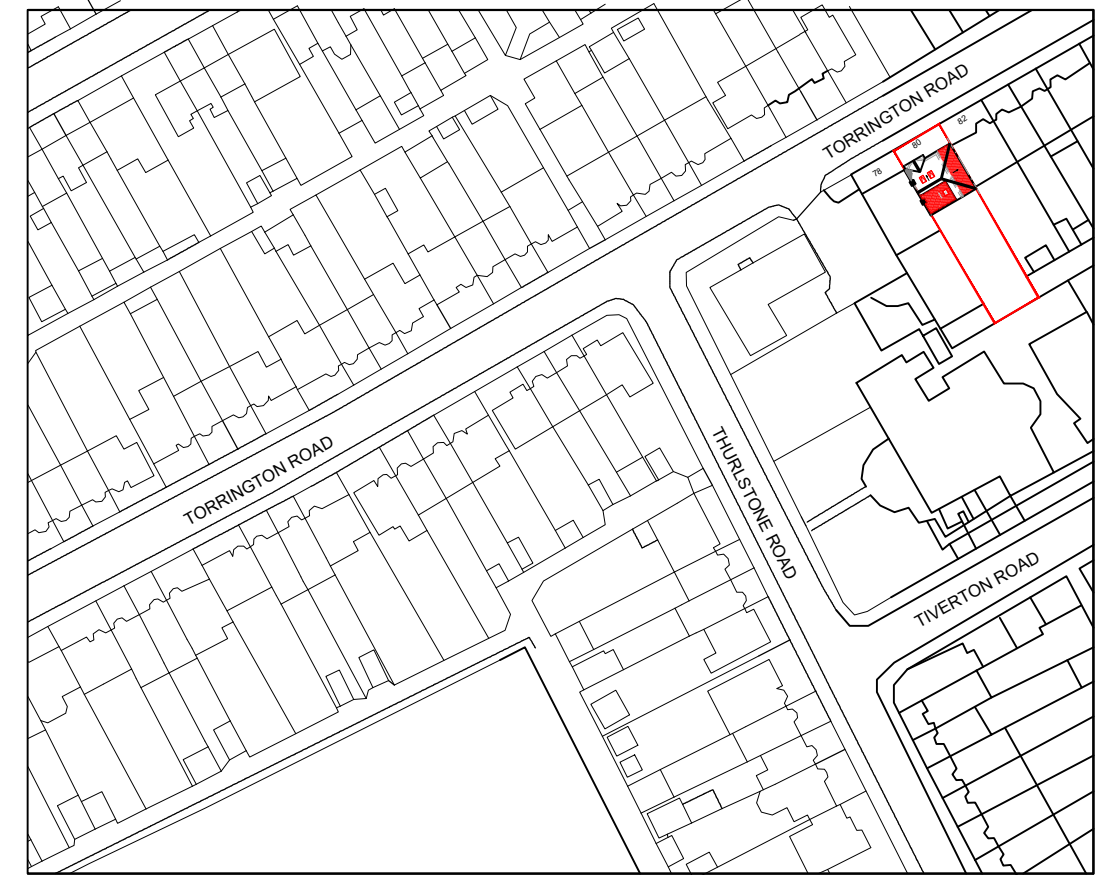

**LOCATION PLAN**  
**SCALE 1:1250**

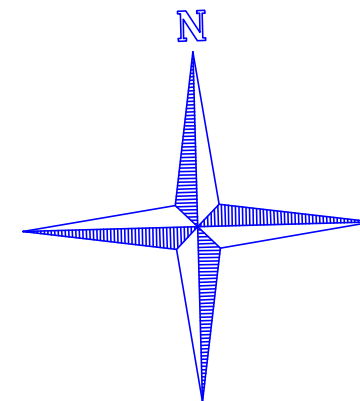

[www.FastPlansUK.co.uk](http://www.FastPlansUK.co.uk)

Project: Loft Conversion with  
Dormer to Rear.Plus  
extension

Address:  
  
80 TORRINGTON ROAD, HA4 0AU

Scale: 1:500 @ A3

Dwg. no:  
A12

Drawn by:  
O.B.S

Date Drawn:  
07-MAR-2026

For Drawings Tel: 0208 154 5569

E-mail: [plans@FastPlansUK.co.uk](mailto:plans@FastPlansUK.co.uk)