



C.L

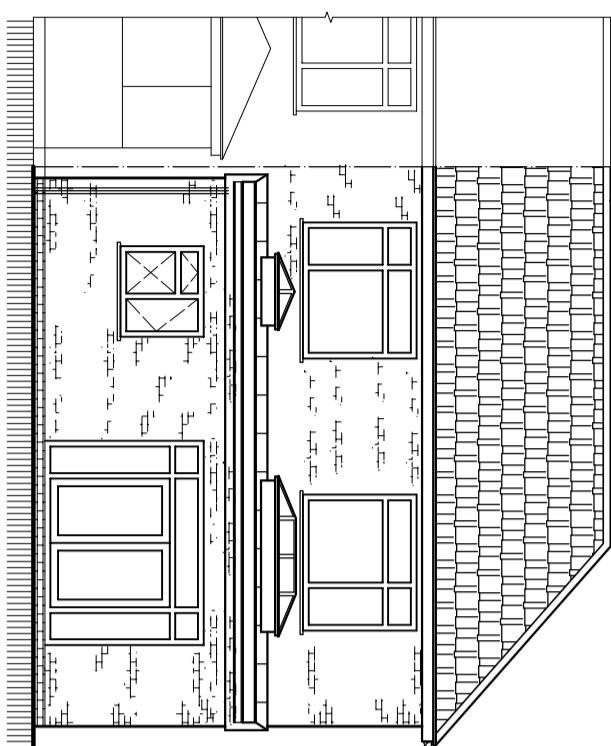


Existing South Elevation

Scale:1:100

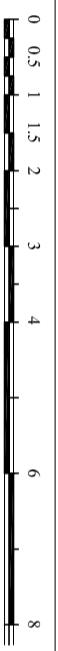

Scale bar 1:100 (Meter)

C.L

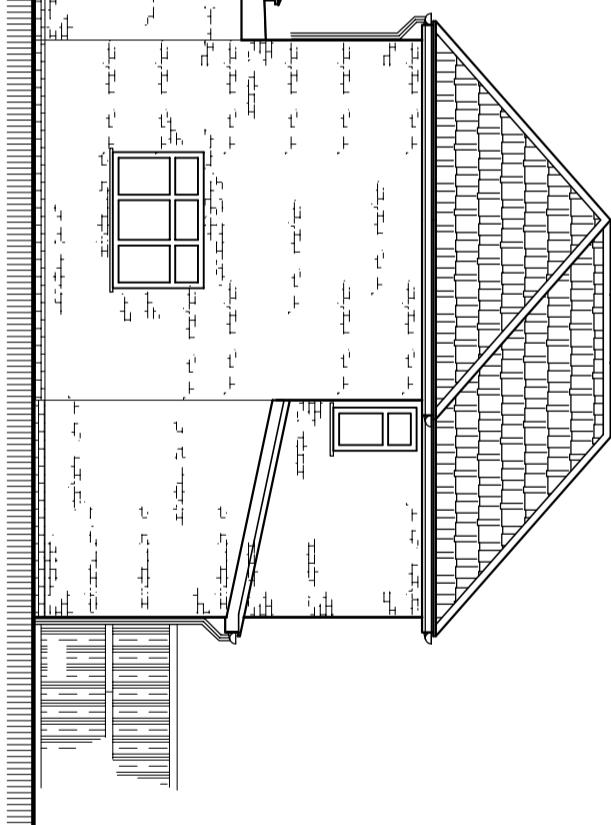

Existing East Elevation

Scale:1:100

Proposed:  
first floor infilled


Material similar  
to existing

Client:  
**M/S. Purnima Gurung.**

Project:  
First floor Front Side infilled


Location:  
37 Fieldway, Ruislip,  
Middlesex, HA4 7LY.

Status:  
**PLANNING**

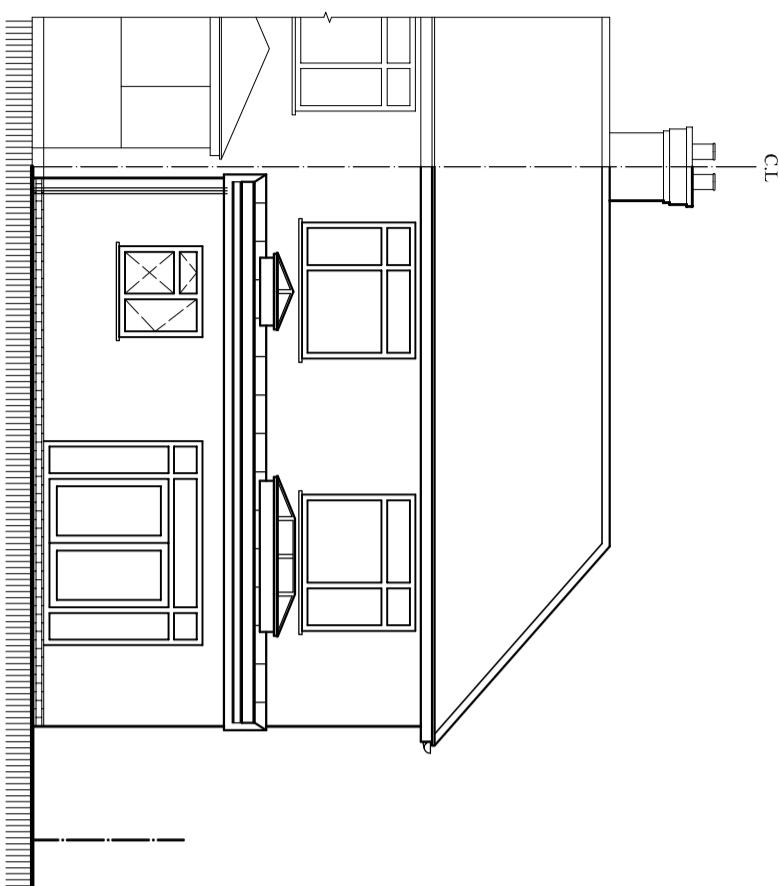

Proposed South Elevation

Scale:1:100

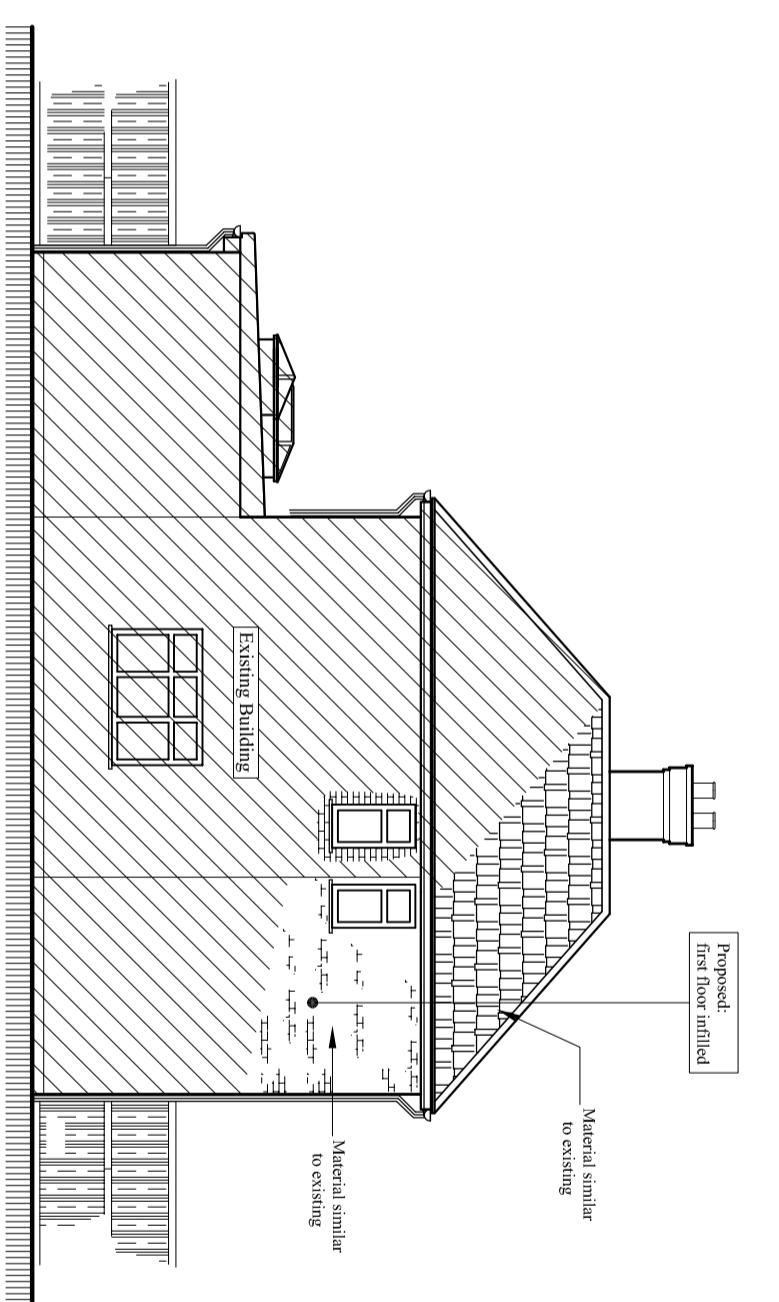

Proposed East Elevation

Scale:1:100

© 2020 Blue Architecture Limited.  
All rights reserved.  
All drawings are for the purpose of gaining  
Planning Permission approval only.  
All written dimensions to be taken in  
preferences to scaled dimensions.

Extend Carpet Area:-  
First floor extension : 06.42 Sq.M

**BLUE ARCHITECTURE LIMITED**  
Consulting Architects, Engineers and Interiors.  
102 Dorchester Way, Hayes, Middlesex,  
UB4 0HY, London.

Drawn by: <b>L.P</b>	Str. Er. ---	Checked by: <b>R.K</b>
Project no: <b>BAL-1379</b>	Sheet Size <b>A3</b>	Sheet no.
Date: 08/08/2020	Scale: 1:100	<b>04</b>