



Existing Front elevation




Existing side elevation

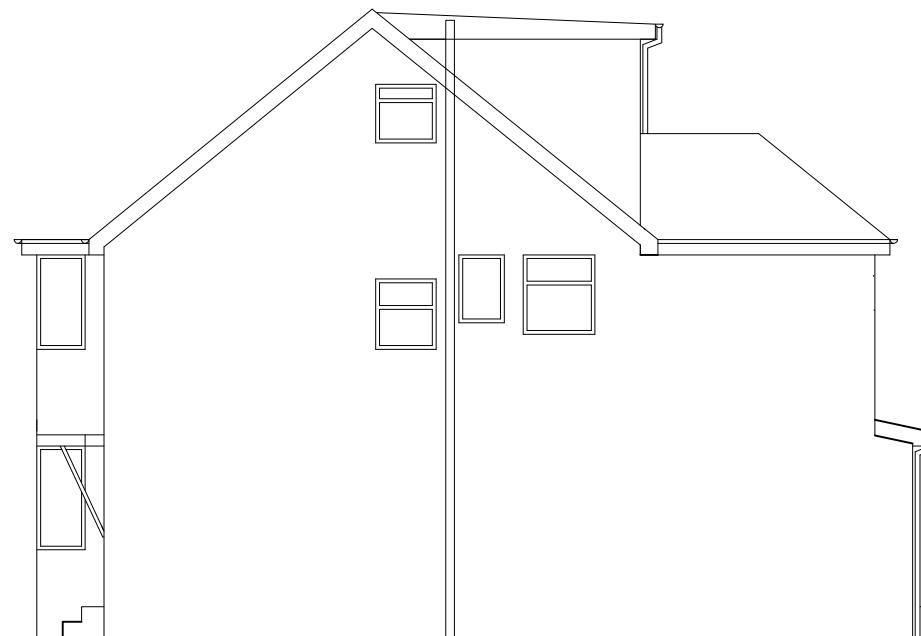

Existing rear elevation

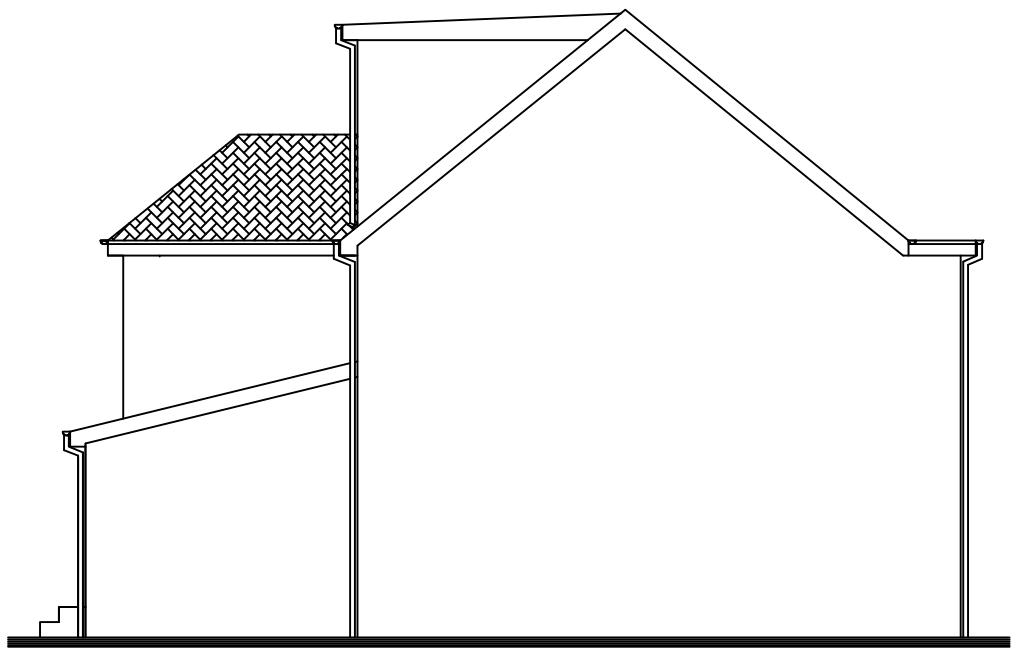

Existing side elevation

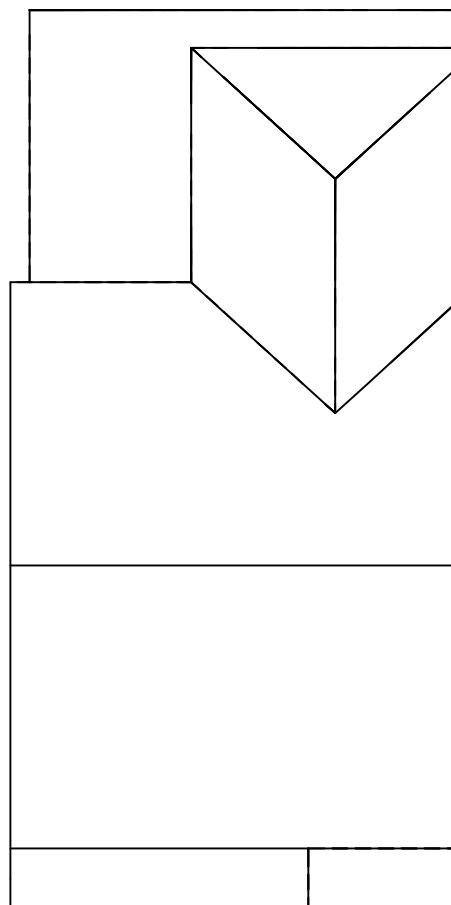

Existing Roof plan

Scale bar scale 1: 100

0.5m 1m 2m 3m 4m 5m 6m

No.	Revision/Issue	Date
<b>KVL Designs Ltd.</b> kvldesignsltd@hotmail.com		
Title : Proposed single rear and side extension.		
at 71 Mildred Ave, Hayes, UB3 1TP		
DWG no. 23/Mou/01		
21/01/22		
1:100 @ A3		