


General Notes  
 1. New work shown shaded grey  
 2. Details shown dotted  
 3. Mr. Wardrobe  
 Cabinet Cupboard  
 RL: Roof lantern above  
 RL: Roof light/lantern below  
 4. All dimensions are indicative and in mm  
 5. If shown levels indicated in dotted

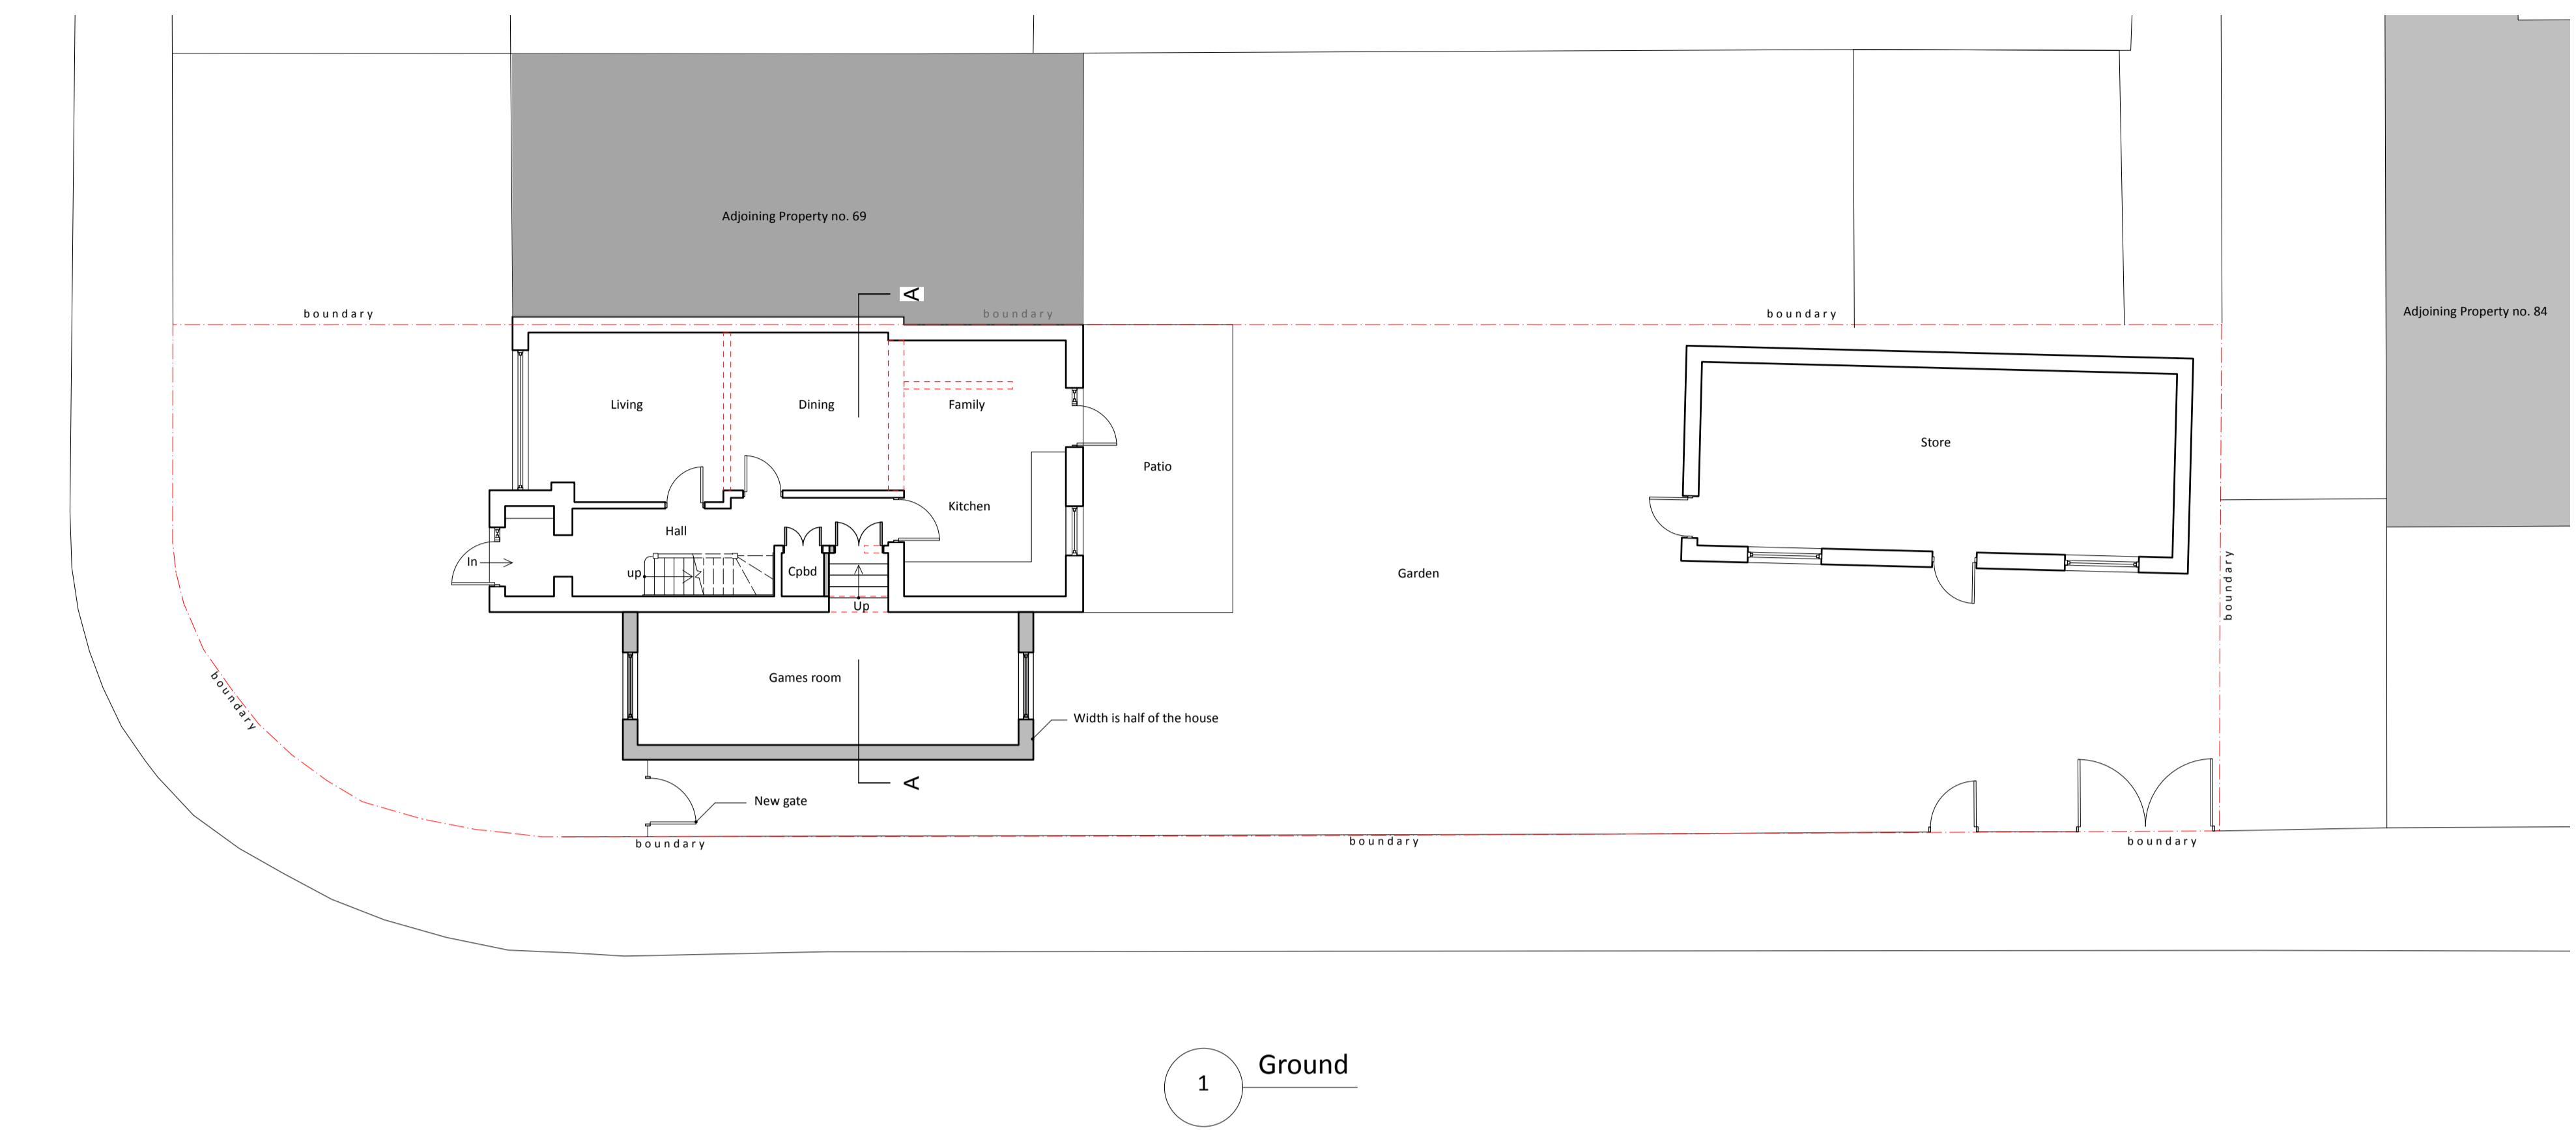

PROJECT # 71 Mildred Avenue, Hayes UB3 1TP  
 ISSUE DATE 19/08/2025  
 REVISION

CLIENT Mr & Mrs Grewal

DRAWING PROPOSED GROUND, FIRST FLOOR PLAN

All rights reserved in chapter IV of the Copyright, Designs and Patents Act 1988 have been asserted. This drawing must not be scaled; only figured dimensions should be used. Check off any dimensions before prior to commencing any work. Any discrepancies should be reported to the Architects immediately.

PROJECT # 2024.053 DWG # REV

DATE 19/08/2025

SCALE 1:100

DRAWN CHKD

S.W. J.C.

STONES  
ARCHITECTS

C01-A

0.0 1.0 2.0 3.0 4.0 5.0 M



Stones Architects Ltd  
 50 Coldharbour Lane Hayes Middlesex UB3 3EP  
 t 020 8969 0000 e mail@stonesarchitects.co.uk w stonesarchitects.co.uk