
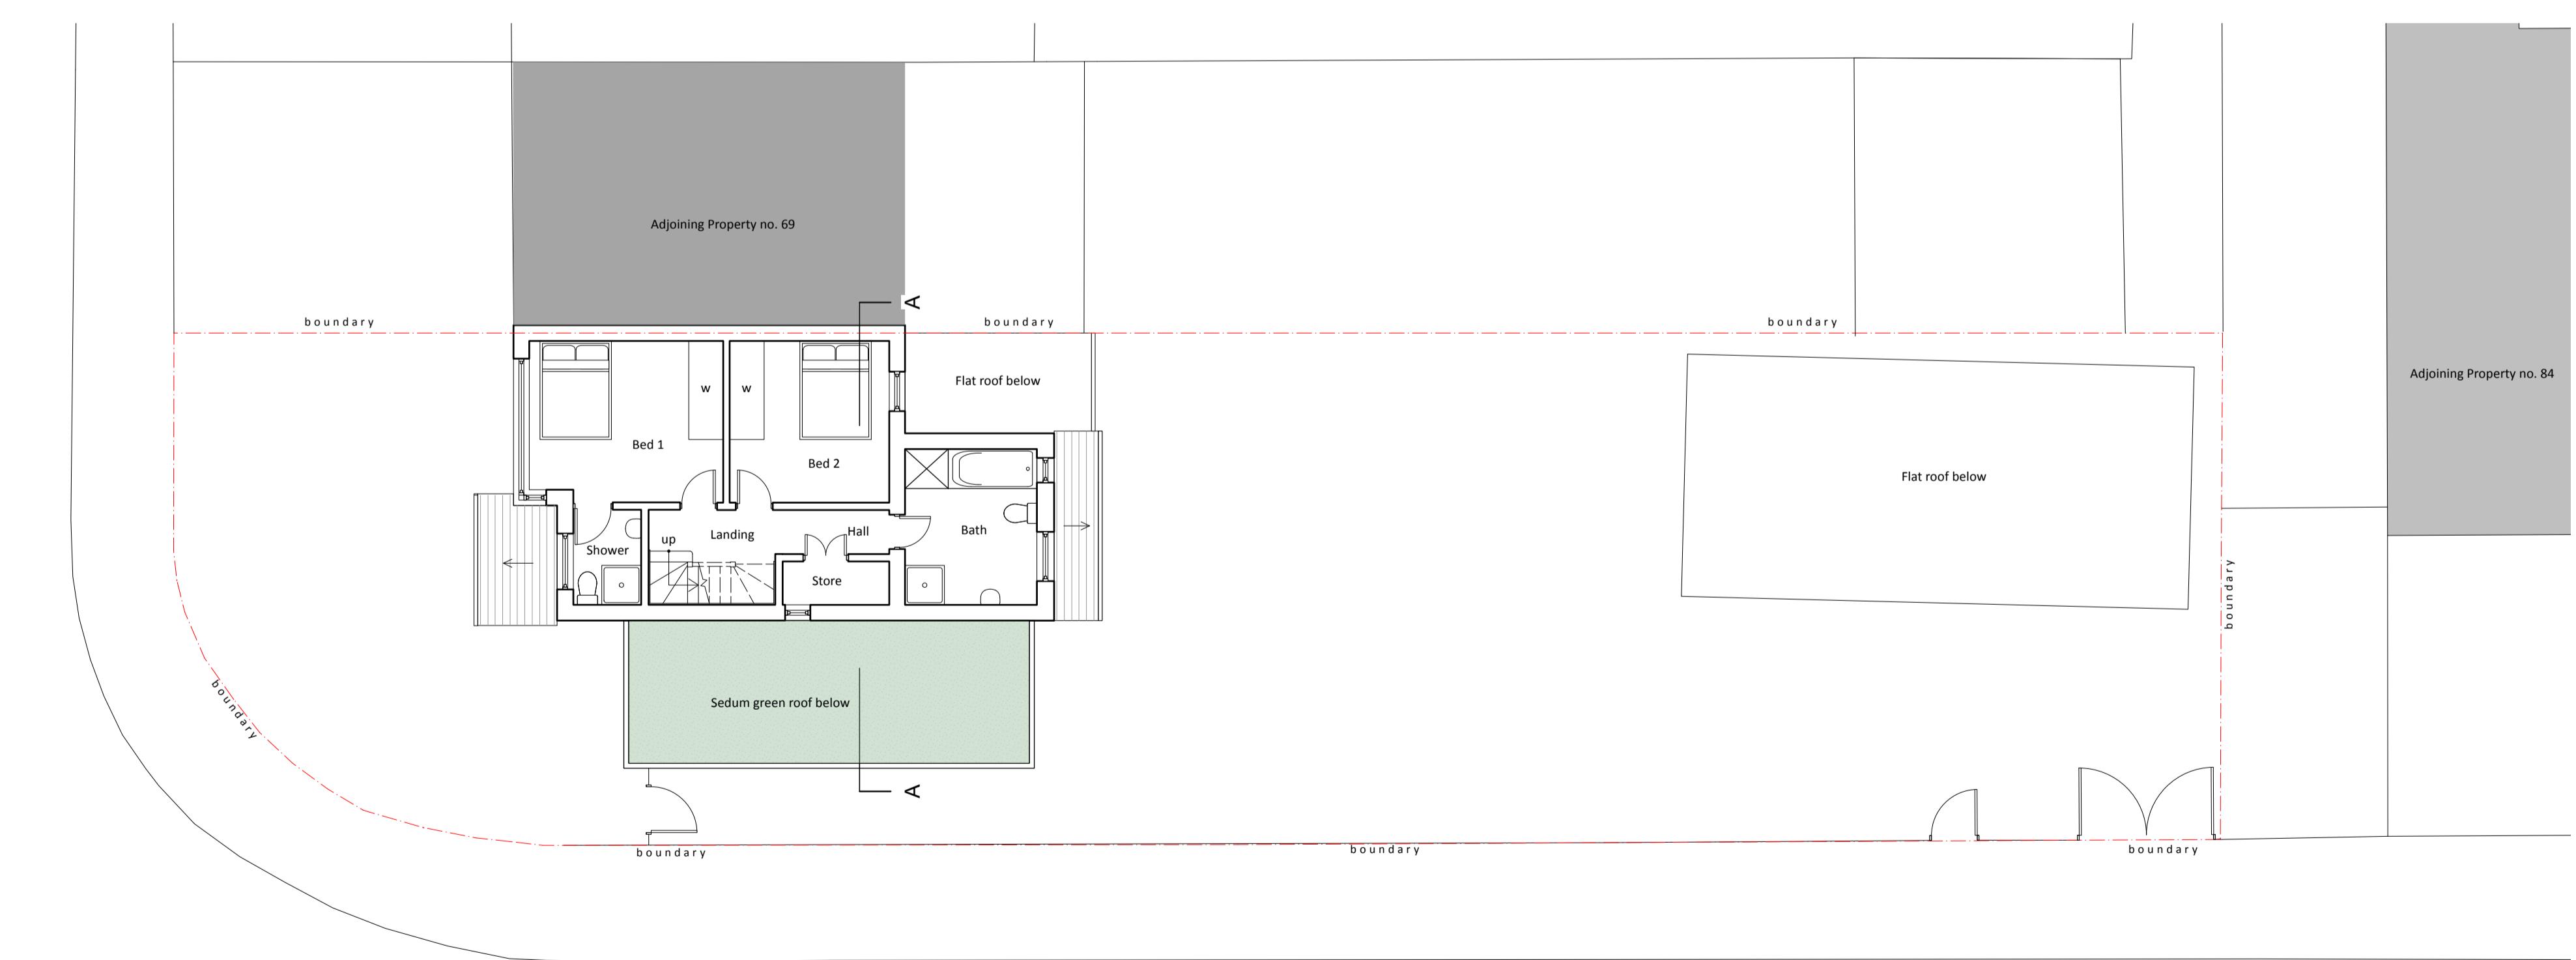


General Notes
 1. New work shown shaded grey
 2. Details shown dotted
 3. Av. Windows
 Cob. Cupboard
 RL: Roof lantern above
 RL: Roof light/lantern below
 4. All dimensions are indicative and in mm
 5. If shown levels indicated in dotted

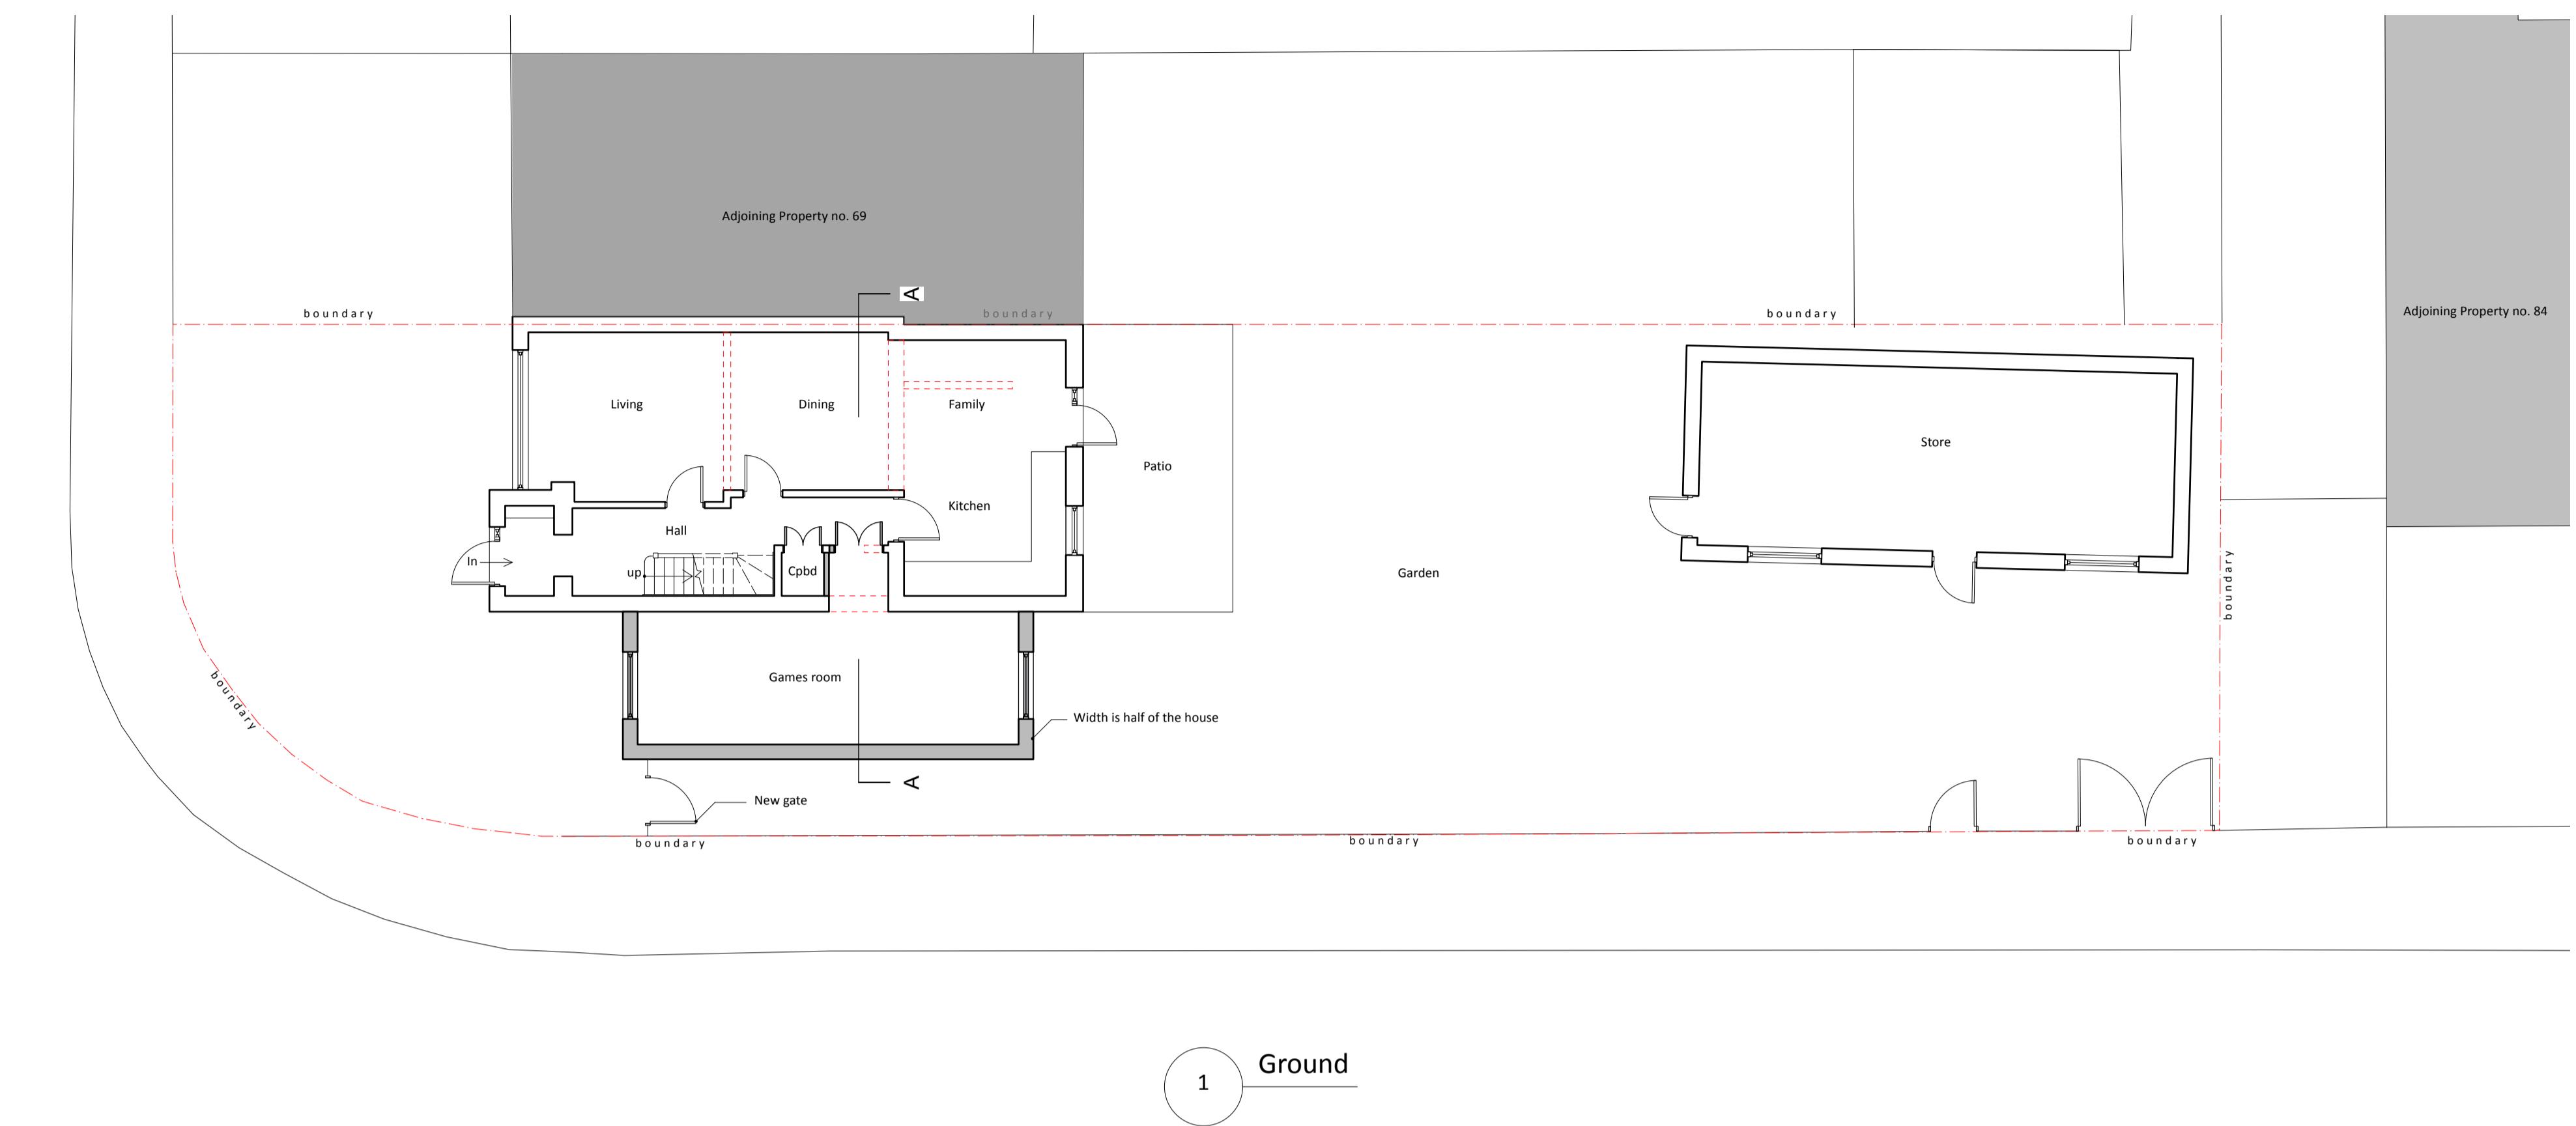

B 14/10/2025 Amends to planning officer comments
 A 19/08/2025 Amends made to case officers comments
 ISSUE DATE REVISION

PROJECT 71 Mildred Avenue, Hayes UB3 1TP

CLIENT Mr & Mrs Grewal

DRAWING PROPOSED GROUND, FIRST FLOOR PLAN

All rights reserved in chapter IV of the Copyright, Designs & Patents Act 1988 have been asserted. This drawing must not be scaled; only figured dimensions should be used. Check off any dimensions before proceeding with any work. Any discrepancies should be reported to the Architects immediately.

PROJECT # 2024.053 DWG # REV
 DATE 14/10/2025
 SCALE 1:100
 DRAWN CHKD JC
 PR

C01-B

Stones Architects Ltd
 50 Coldharbour Lane Hayes Middlesex UB3 3EP
 t 020 8969 0000 e mail@stonesarchitects.co.uk w stonesarchitects.co.uk

0.0 1.0 2.0 3.0 4.0 5.0 M

