





1 West (front)

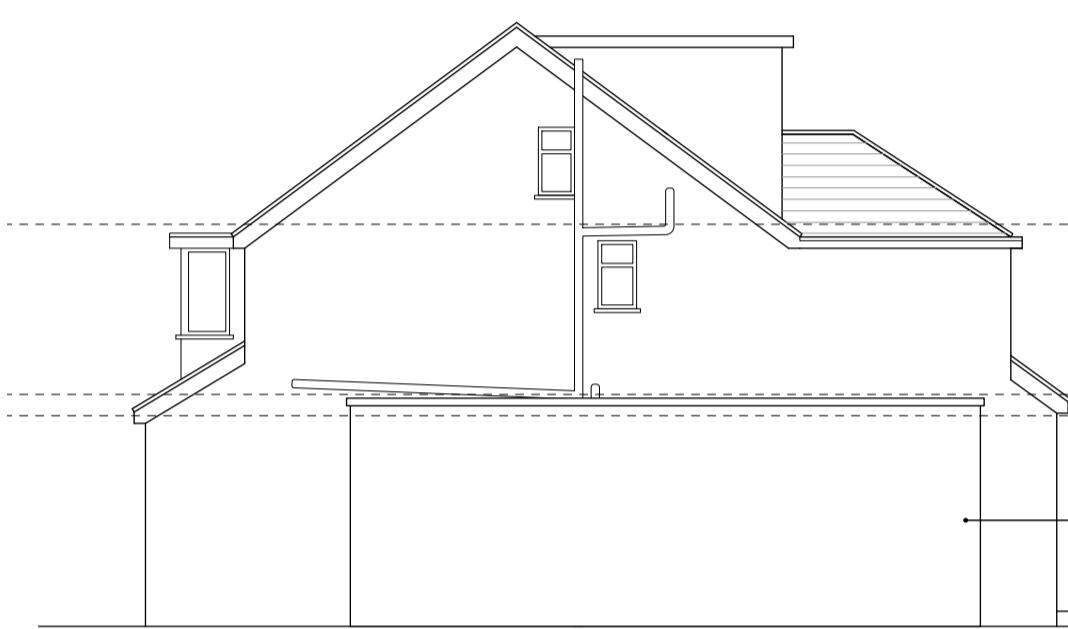


2 South (side)



3 East (rear)

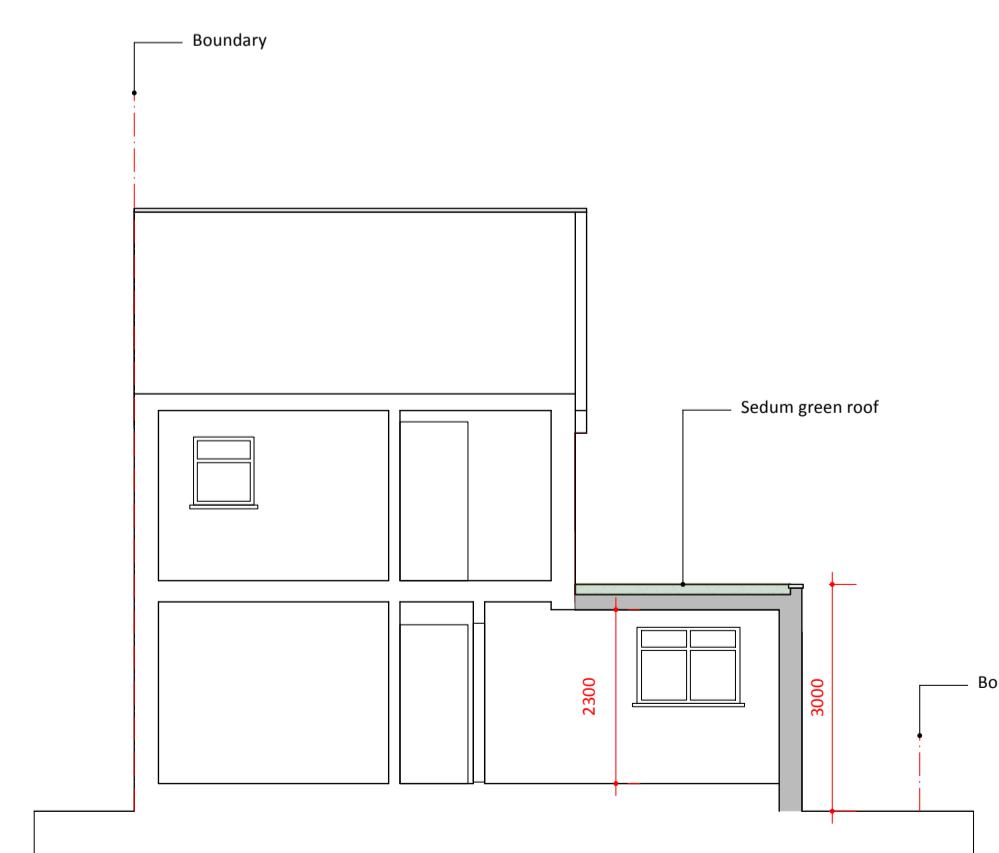

4 Section A-A

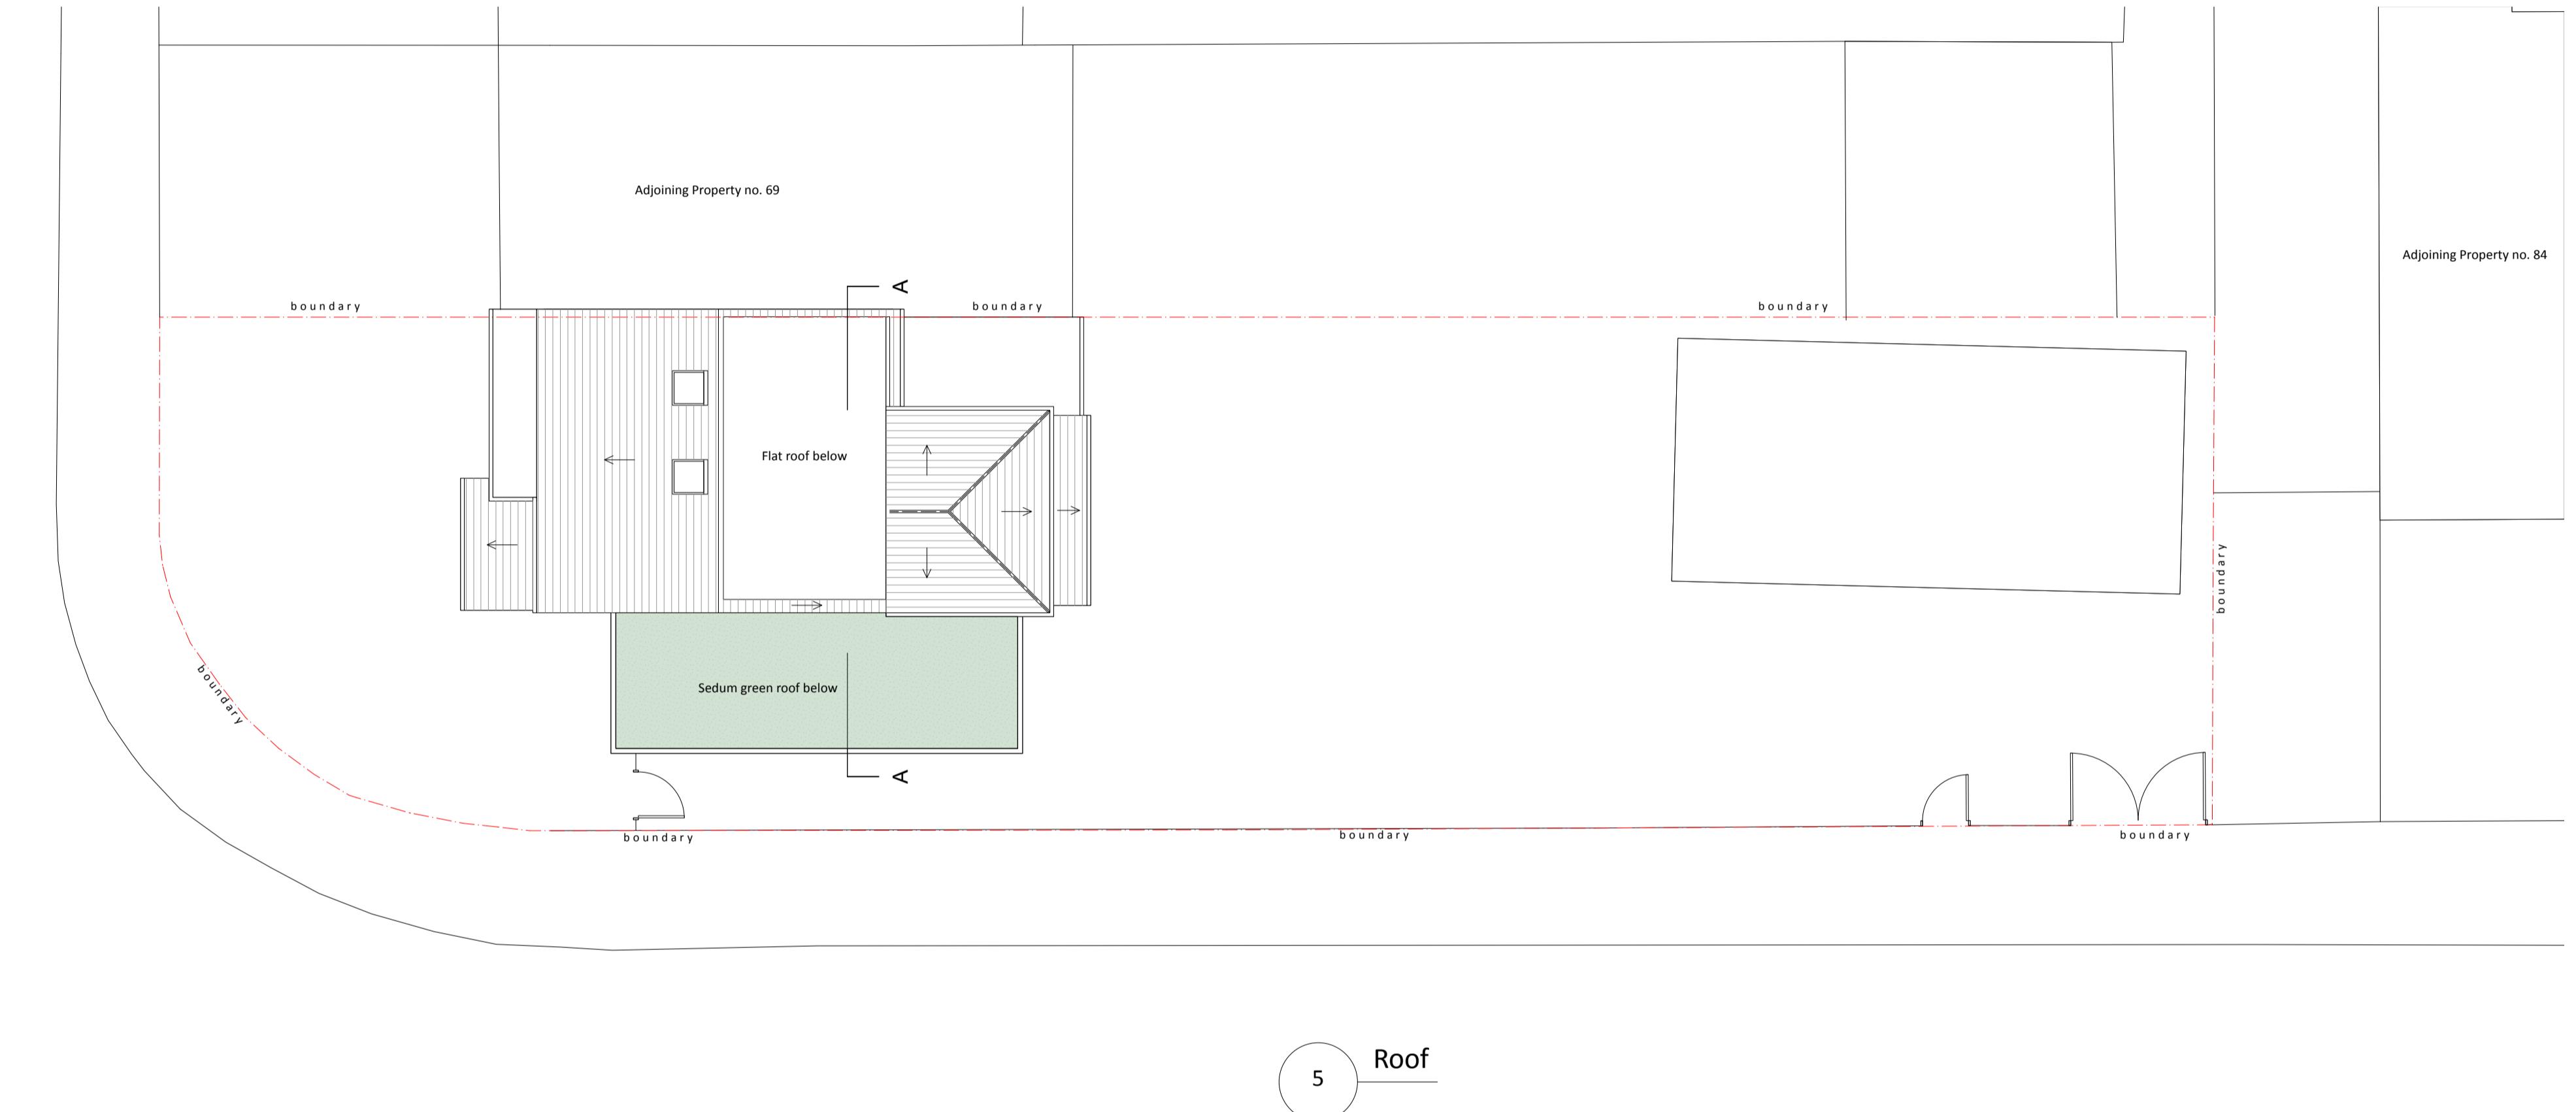

5 Roof

A 14/10/2025 Amends to planning officer comments
ISSUE DATE REVISION

PROJECT 71 Mildred Avenue, Hayes UB3 1TP
CLIENT Mr & Mrs Grewal

DRAWING PROPOSED ROOF PLAN, ELEVATIONS AND SECTION


All rights reserved in chapter IV of the Copyright, Designs & Patents Act 1988 have been asserted. This drawing must not be scaled; only figured dimensions should be used. Check off any dimensions entered prior to commencing any work. Any discrepancies should be reported to the Architects immediately.

STONES
A R C H I T E C T S

PROJECT # 2024.053 DWG #
DATE 14/10/2025
SCALE 1:100
DRAWN CHKD JC
PR

REV

C02-A

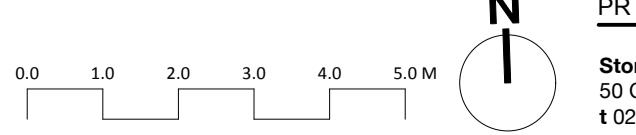

Stones Architects Ltd
50 Coldharbour Lane Hayes Middlesex UB3 3EP
t 020 8969 0000 e mail@stonesarchitects.co.uk w stonesarchitects.co.uk