

**Pre- Existing Ground Floor Plan**

Scale 1:100

GENERAL NOTES:  
 1. ALL DIMENSIONS ARE IN MILLIMETER.  
 2. VERIFY ALL DIMENSIONS AND CONDITIONS BEFORE BUILDING OR  
 STARTING CONSTRUCTION. NOTIFY THE DESIGNER IMMEDIATELY OF ANY  
 DISCREPANCY OR VARIATION.  
 3. ALL WORK TO COMPLY WITH CURRENT BUILDING REGULATIONS  
 AND CODES OF PRACTICE

Title:


**Pre- Existing Ground Floor Plan**


Site Address  
 215 Field End Road,  
 Eastcote,  
 HA5 1QZ

Scale: 1:100 @A3  
 Date: 10/05/2022  
 Drawing No.:  
 2022/064 -01

Revision Date:  
 Drawn By:  
 RO  
 e:mail -  
 faluckpatel@yahoo.com  
 (M) +44 (0) 7871 466 254

**Faluck  
Patel**

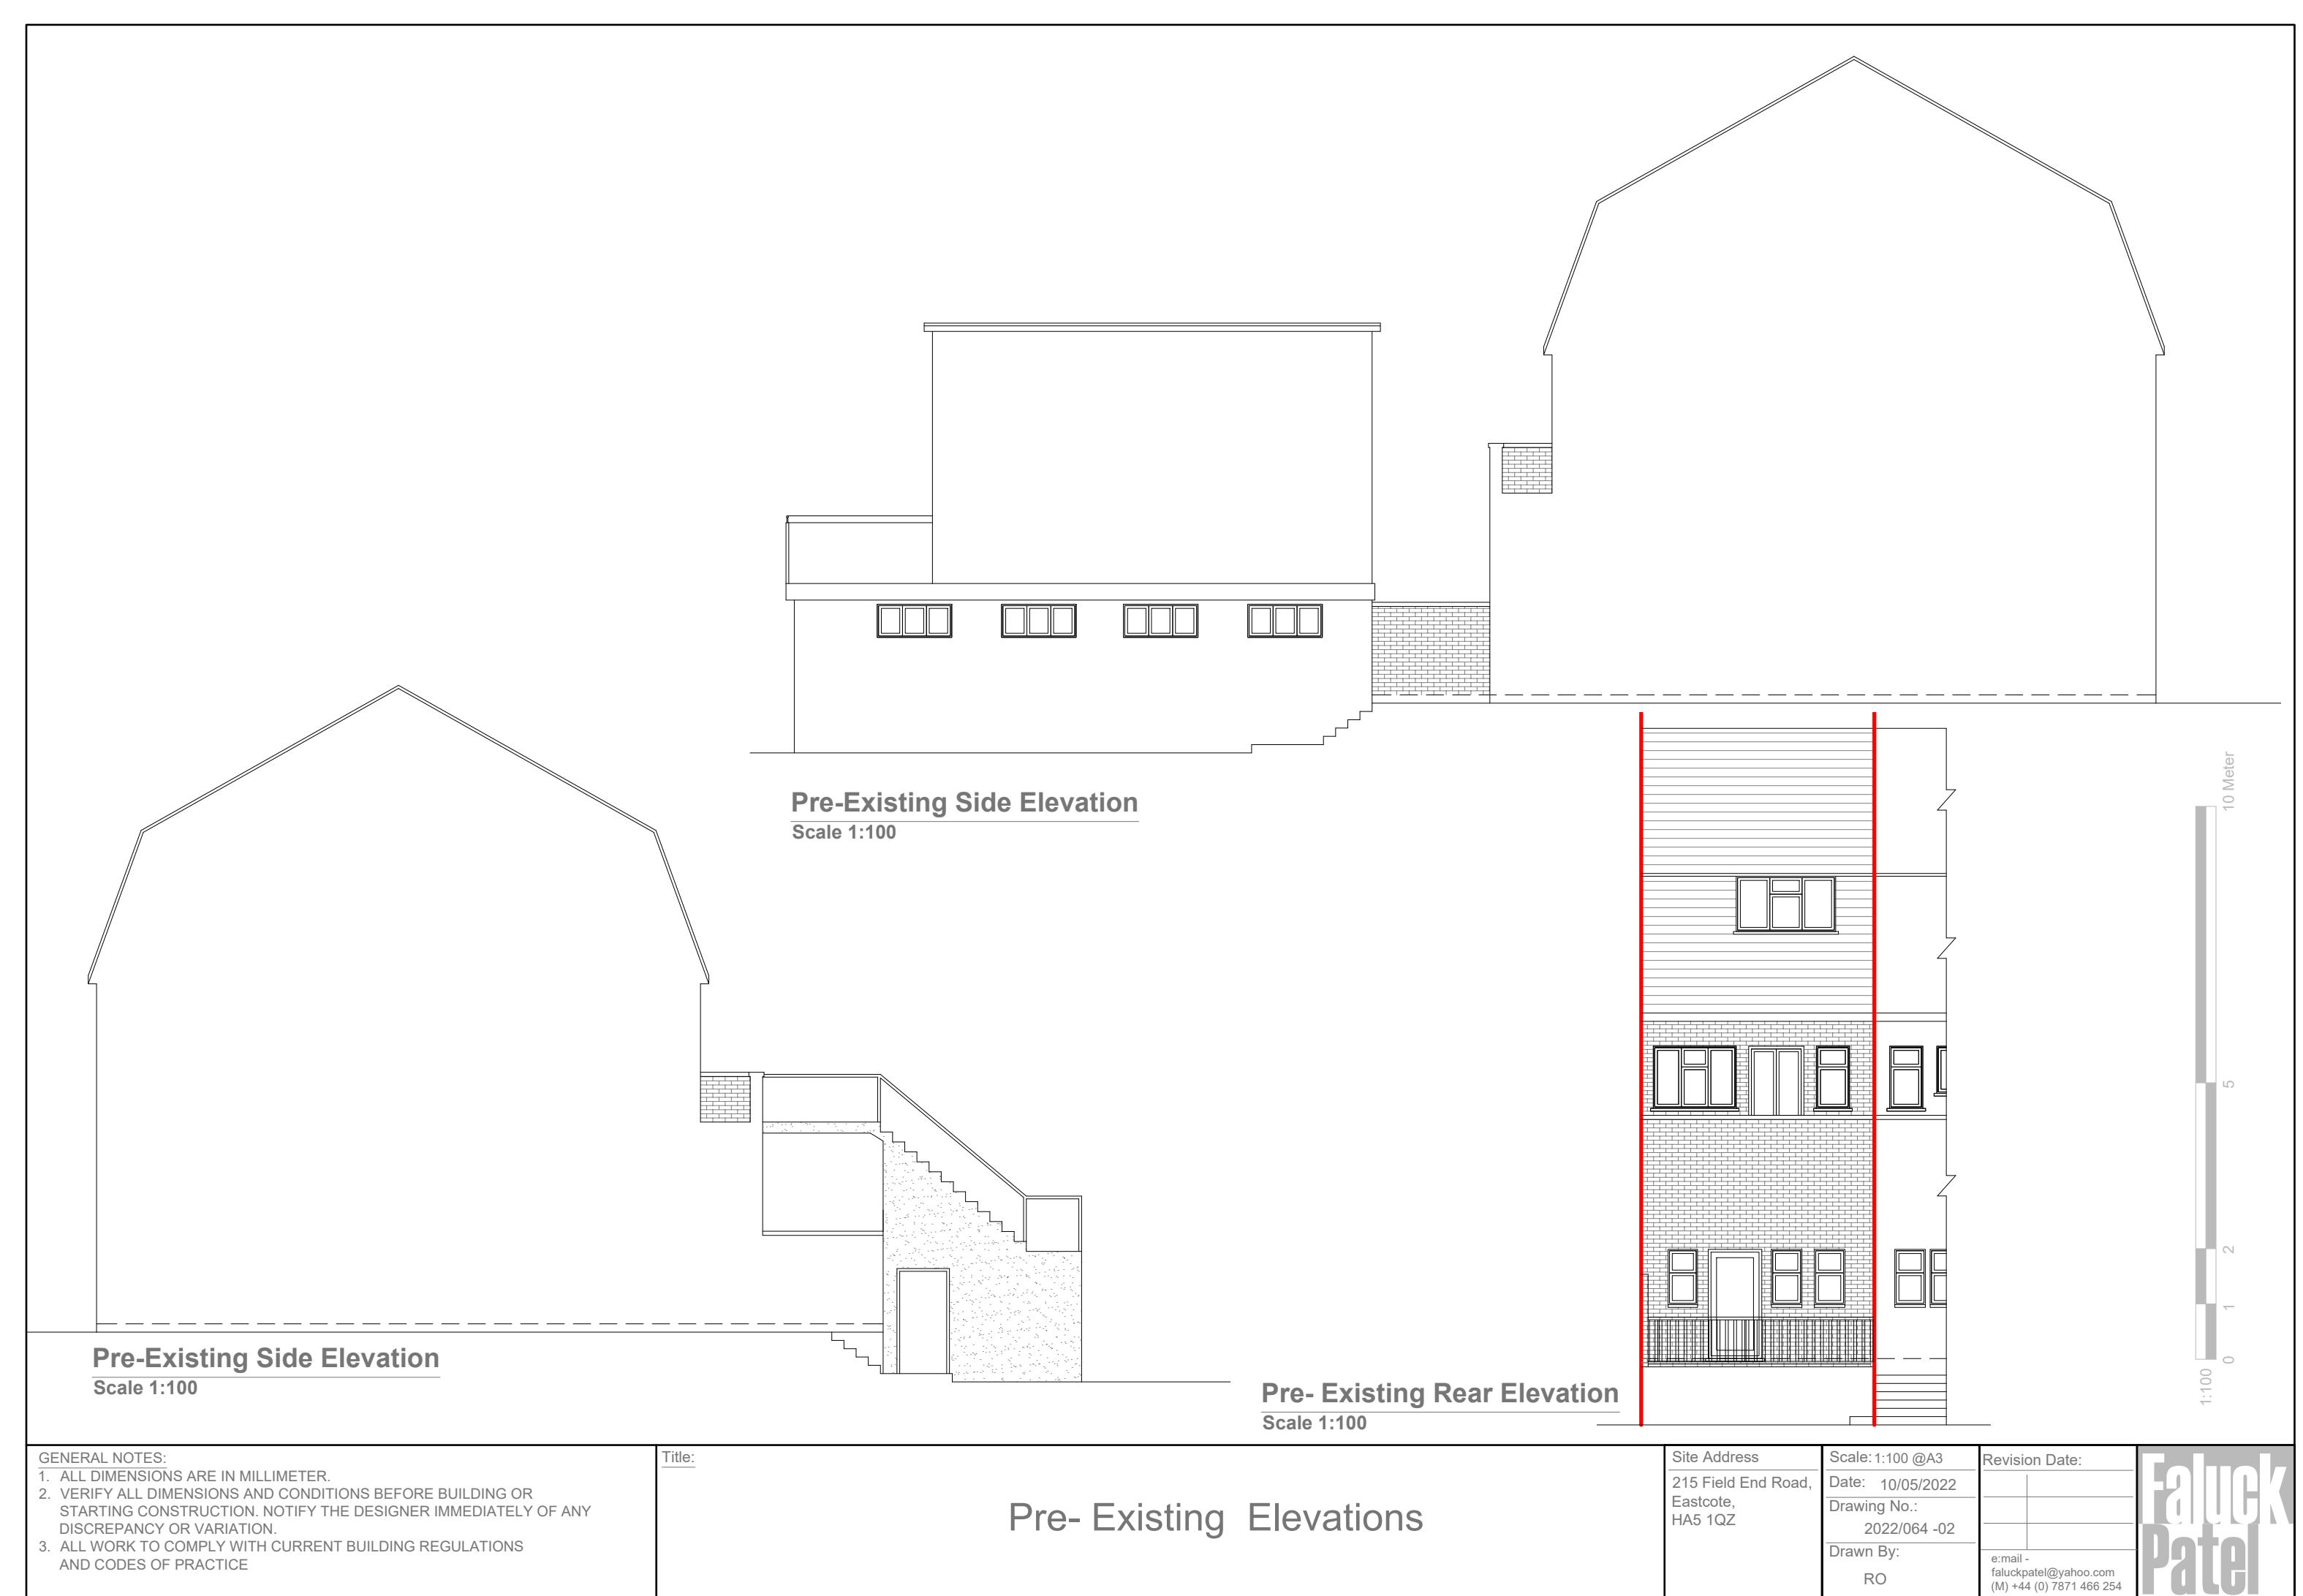

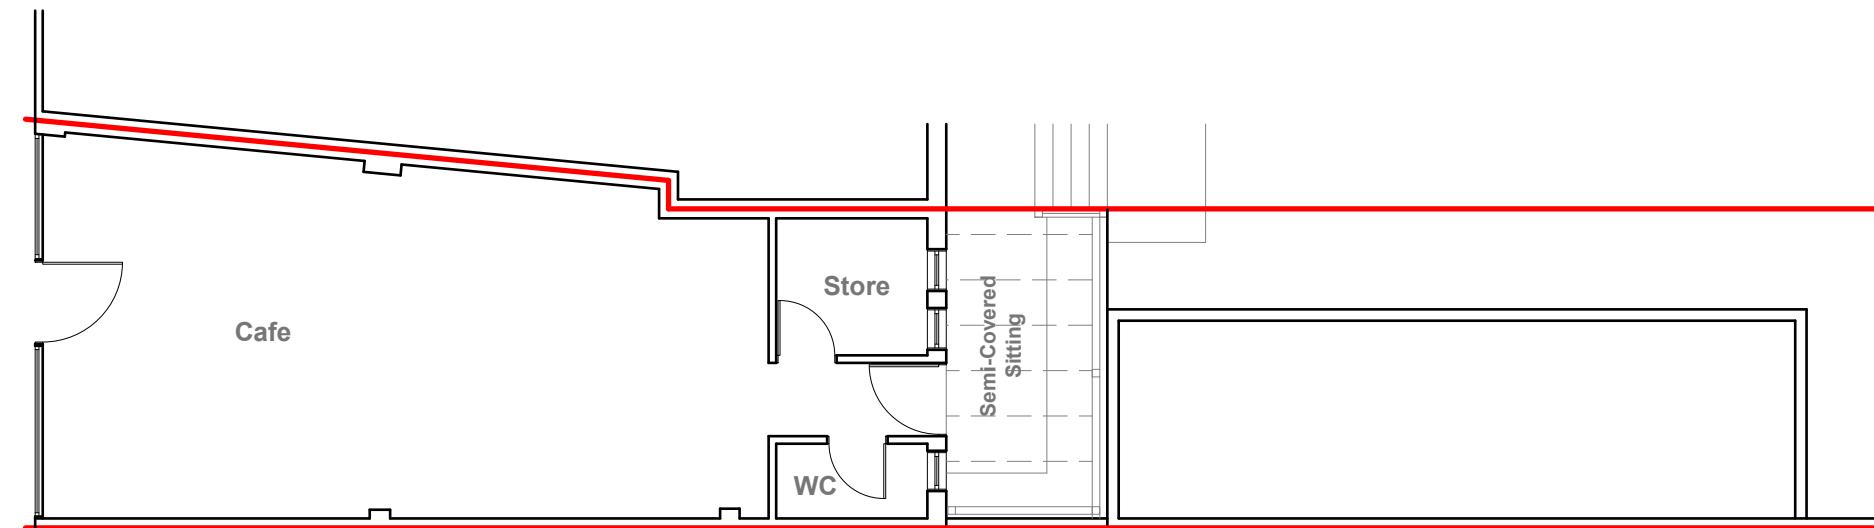

## Existing Ground Floor Plan

Scale 1:100

A scale bar divided into 10 equal segments, each representing 1 meter. The segments are labeled 0, 1, 2, 5, and 10 Meter. The entire bar is labeled 1:100.

# Faluck Patel

**GENERAL NOTES:**

GENERAL NOTES:

1. ALL DIMENSIONS ARE IN MILLIMETER.
2. VERIFY ALL DIMENSIONS AND CONDITIONS BEFORE BUILDING OR STARTING CONSTRUCTION. NOTIFY THE DESIGNER IMMEDIATELY OF ANY DISCREPANCY OR VARIATION.
3. ALL WORK TO COMPLY WITH CURRENT BUILDING REGULATIONS AND CODES OF PRACTICE

Titl

## Existing Ground Floor Plan

Site Address

Scale: 1:100 @A3  
Date: 10/05/2022  
Drawing No.: 2022/064-02

Revision Date: \_\_\_\_\_



**Existing Side Elevation**

Scale 1:100

GENERAL NOTES:

1. ALL DIMENSIONS ARE IN MILLIMETER.
2. VERIFY ALL DIMENSIONS AND CONDITIONS BEFORE BUILDING OR STARTING CONSTRUCTION. NOTIFY THE DESIGNER IMMEDIATELY OF ANY DISCREPANCY OR VARIATION.
3. ALL WORK TO COMPLY WITH CURRENT BUILDING REGULATIONS AND CODES OF PRACTICE

Title:

## Existing Elevations

**Existing Rear Elevation**

Scale 1:100

Site Address

215 Field End Road,  
Eastcote,  
HA5 1QZ

Scale: 1:100 @A3

Date: 10/05/2022  
Drawing No.:  
2022/064 -04

Revision Date:

Drawn By:  
RO

e:mail -

faluckpatel@yahoo.com  
(M) +44 (0) 7871 466 254

**Faluck  
Patel**