

SCALE 1:50
0m 1m 2m 3m 4m 5m

STATUS: PLANNING

DESIGNED BY: V.P

PROJECT: PROPOSED DOUBLE STOREY SIDE EXTENSION

TITLE: EXISTING FLOOR PLANS

Notes:

- The drawings show design intent only, all dimensions to be checked on site prior to construction or production. Construction details to be confirmed by contractor/ manufacturer by submitting fabrication drawings for Designer's approval
- Design/ drawings is not to be scaled for production and construction purpose.
- All discrepancies and omissions on site must be reported to Designer for comment and/or approval prior to commencement of works.

- The designs are subject to approval by Statutory Authorities and any necessary alteration should be made to comply with statutory requirements and communicated to the Designer.

- All design concepts and drawings are the property of Viraj Patel; No reproductions, adaptations and/or copies may be made without written permission by Viraj Patel.

DATE: 10/08/2023

PAGE SIZE: A2

SCALE: 1:50

DRAWING NUMBER: MC/UB33DX/102

SHEET No: 2


CLIENT: 8 MAXWELL CLOSE
HAYES, UXBRIDGE
UB3 3DX




EXISTING
FRONT ELEVATION



EXISTING
REAR ELEVATION

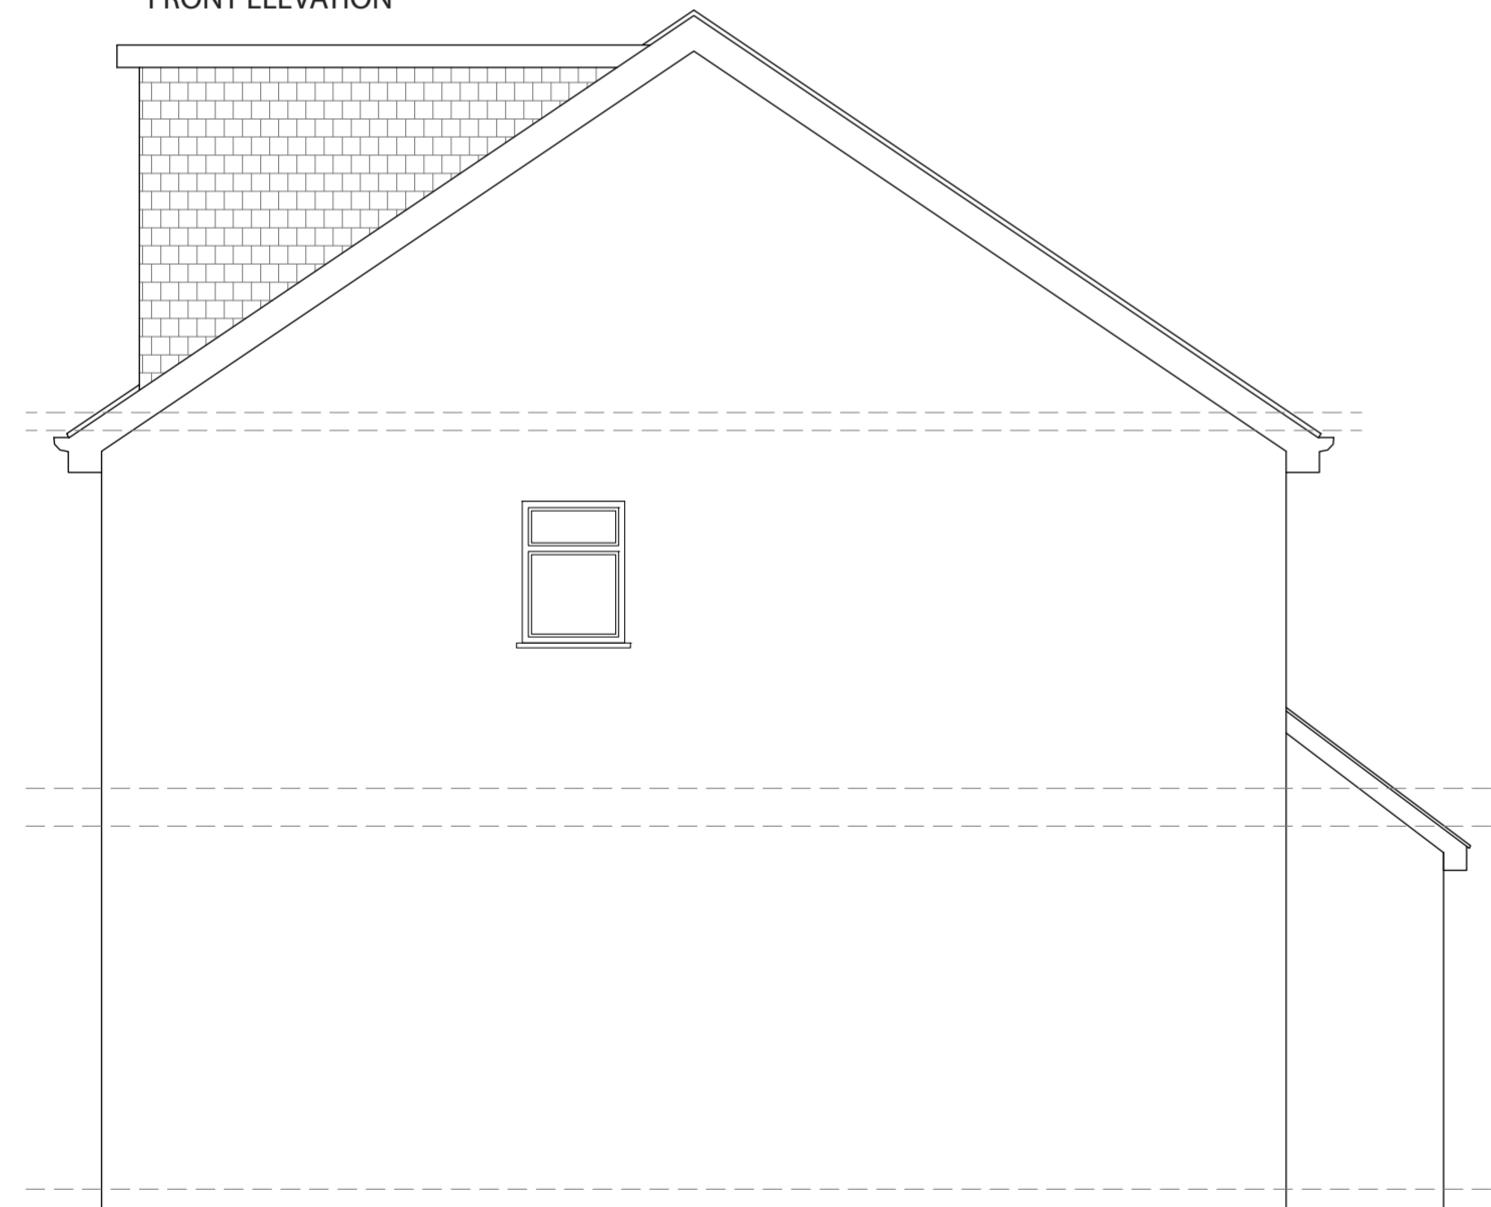

EXISTING
SIDE ELEVATION

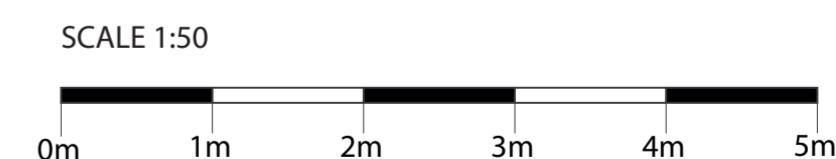

STATUS: PLANNING

DESIGNED BY: V.P

PROJECT: PROPOSED DOUBLE STOREY SIDE EXTENSION

TITLE: EXISTING ELEVATIONS

DATE: 10/08/2023

PAGE SIZE: A2

SCALE: 1:50

DRAWING NUMBER: MC/UB33DX/103

SHEET No: 3



CLIENT: 8 MAXWELL CLOSE
HAYES, UXBRIDGE
UB3 3DX

Notes:

- The drawings show design intent only, all dimensions to be checked on site prior to construction or production. Construction details to be confirmed by contractor/ manufacturer by submitting fabrication drawings for Designer's approval
- Design/ drawings is not to be scaled for production and construction purpose.
- All discrepancies and omission on site must be reported to Designer for comment and/or approval prior to commencement of works.

- The designs are subject to approval by Statutory Authorities and any necessary alteration should be made of required to comply with statutory requirements and communicated to the Designer.

- All design concepts and drawings are the property of Viraj Patel; No reproductions, adaptions and/or copies may be made without written permission by Viraj Patel.

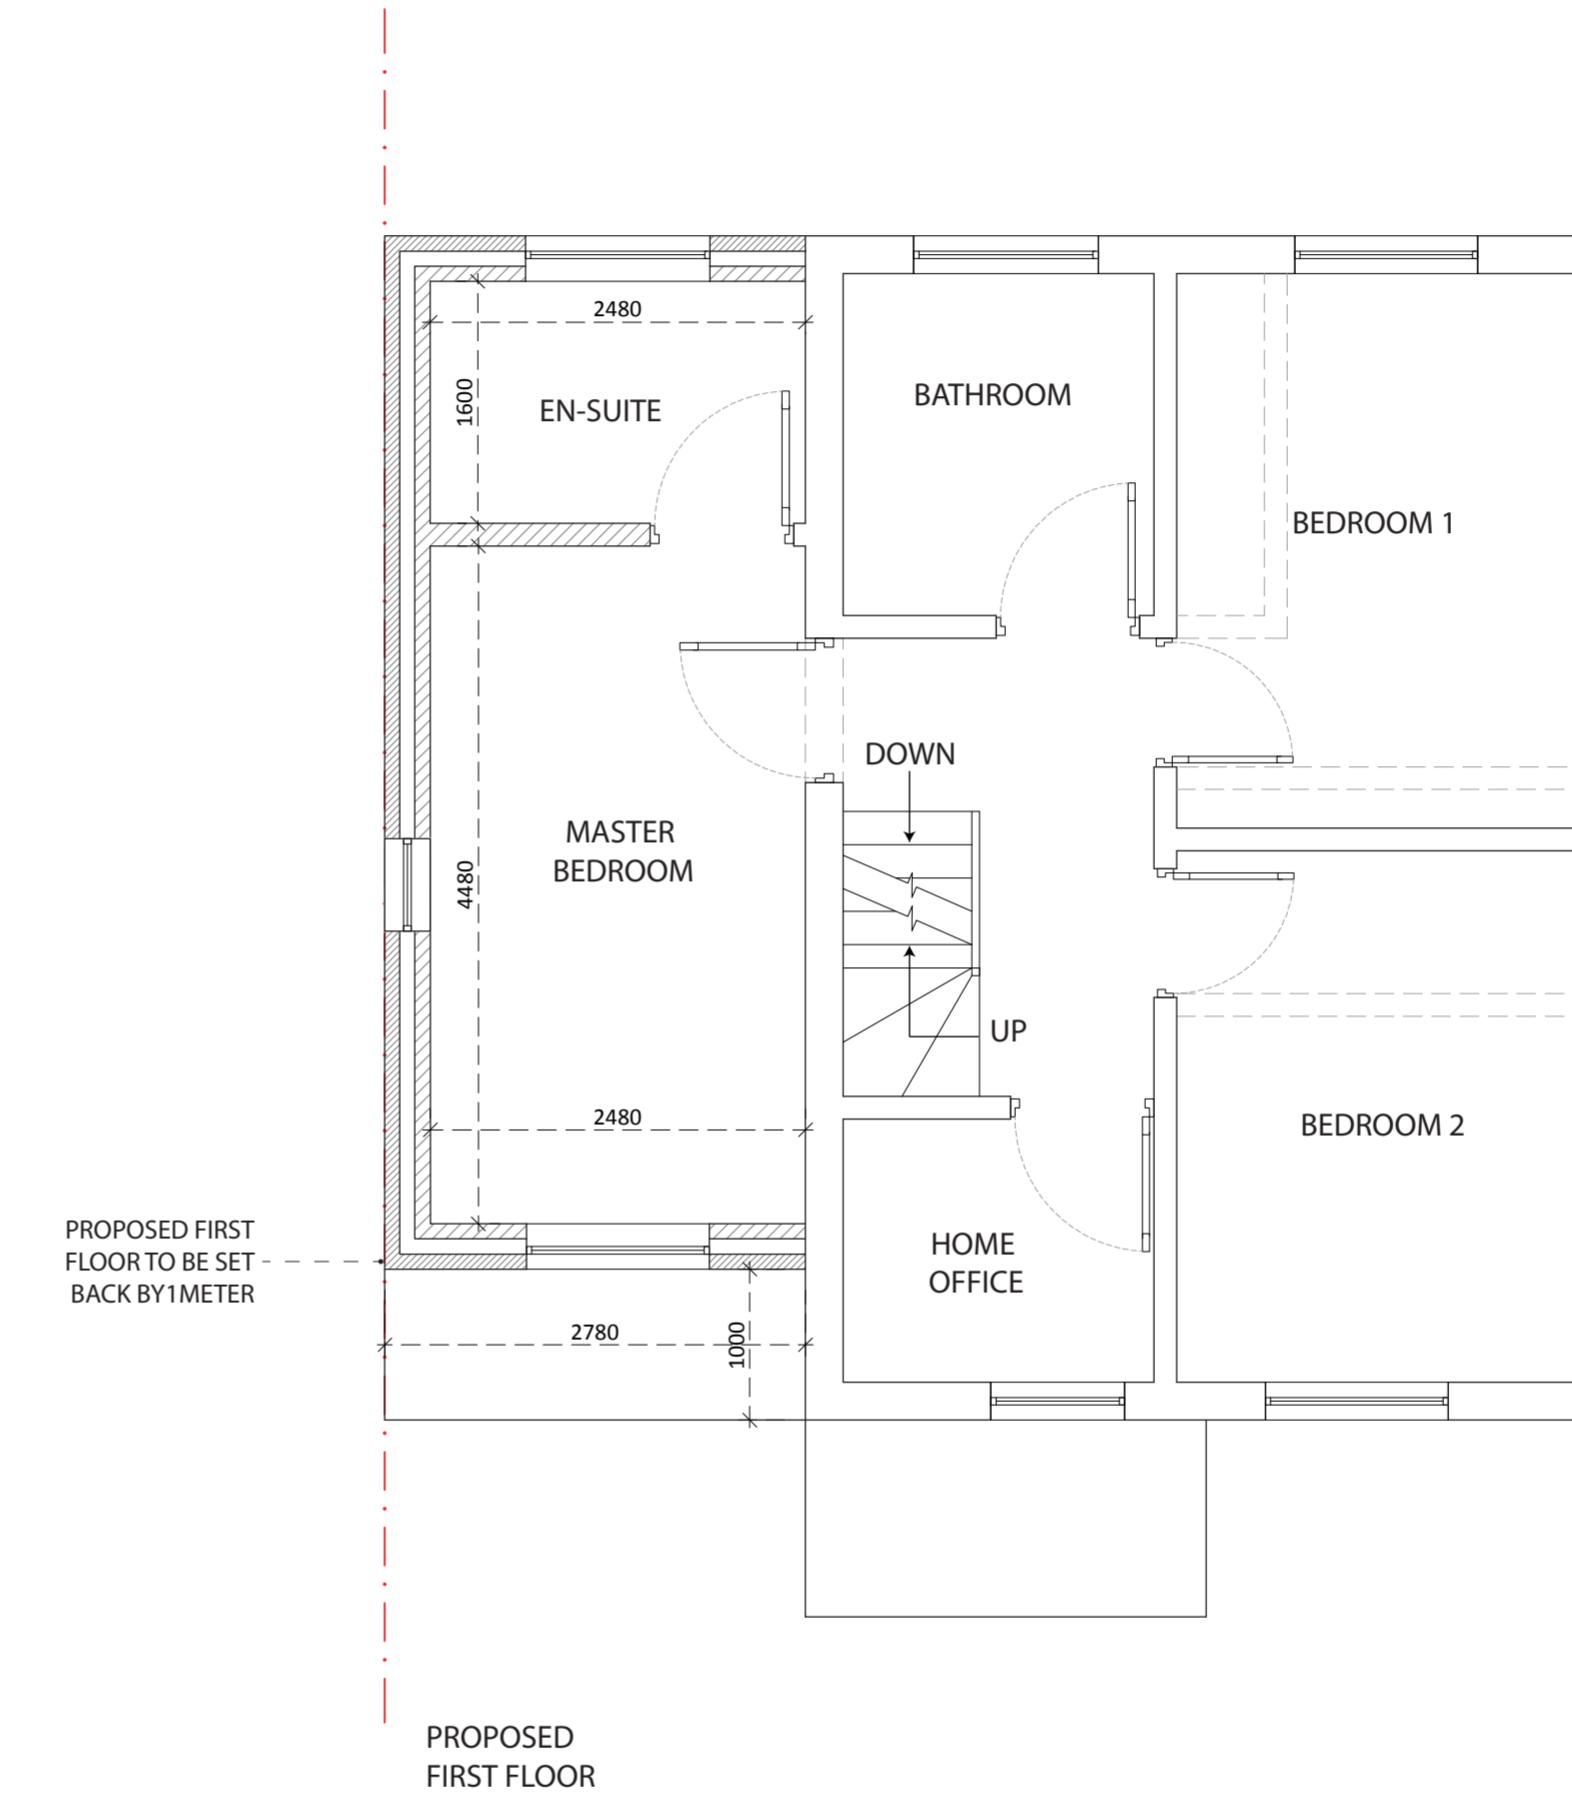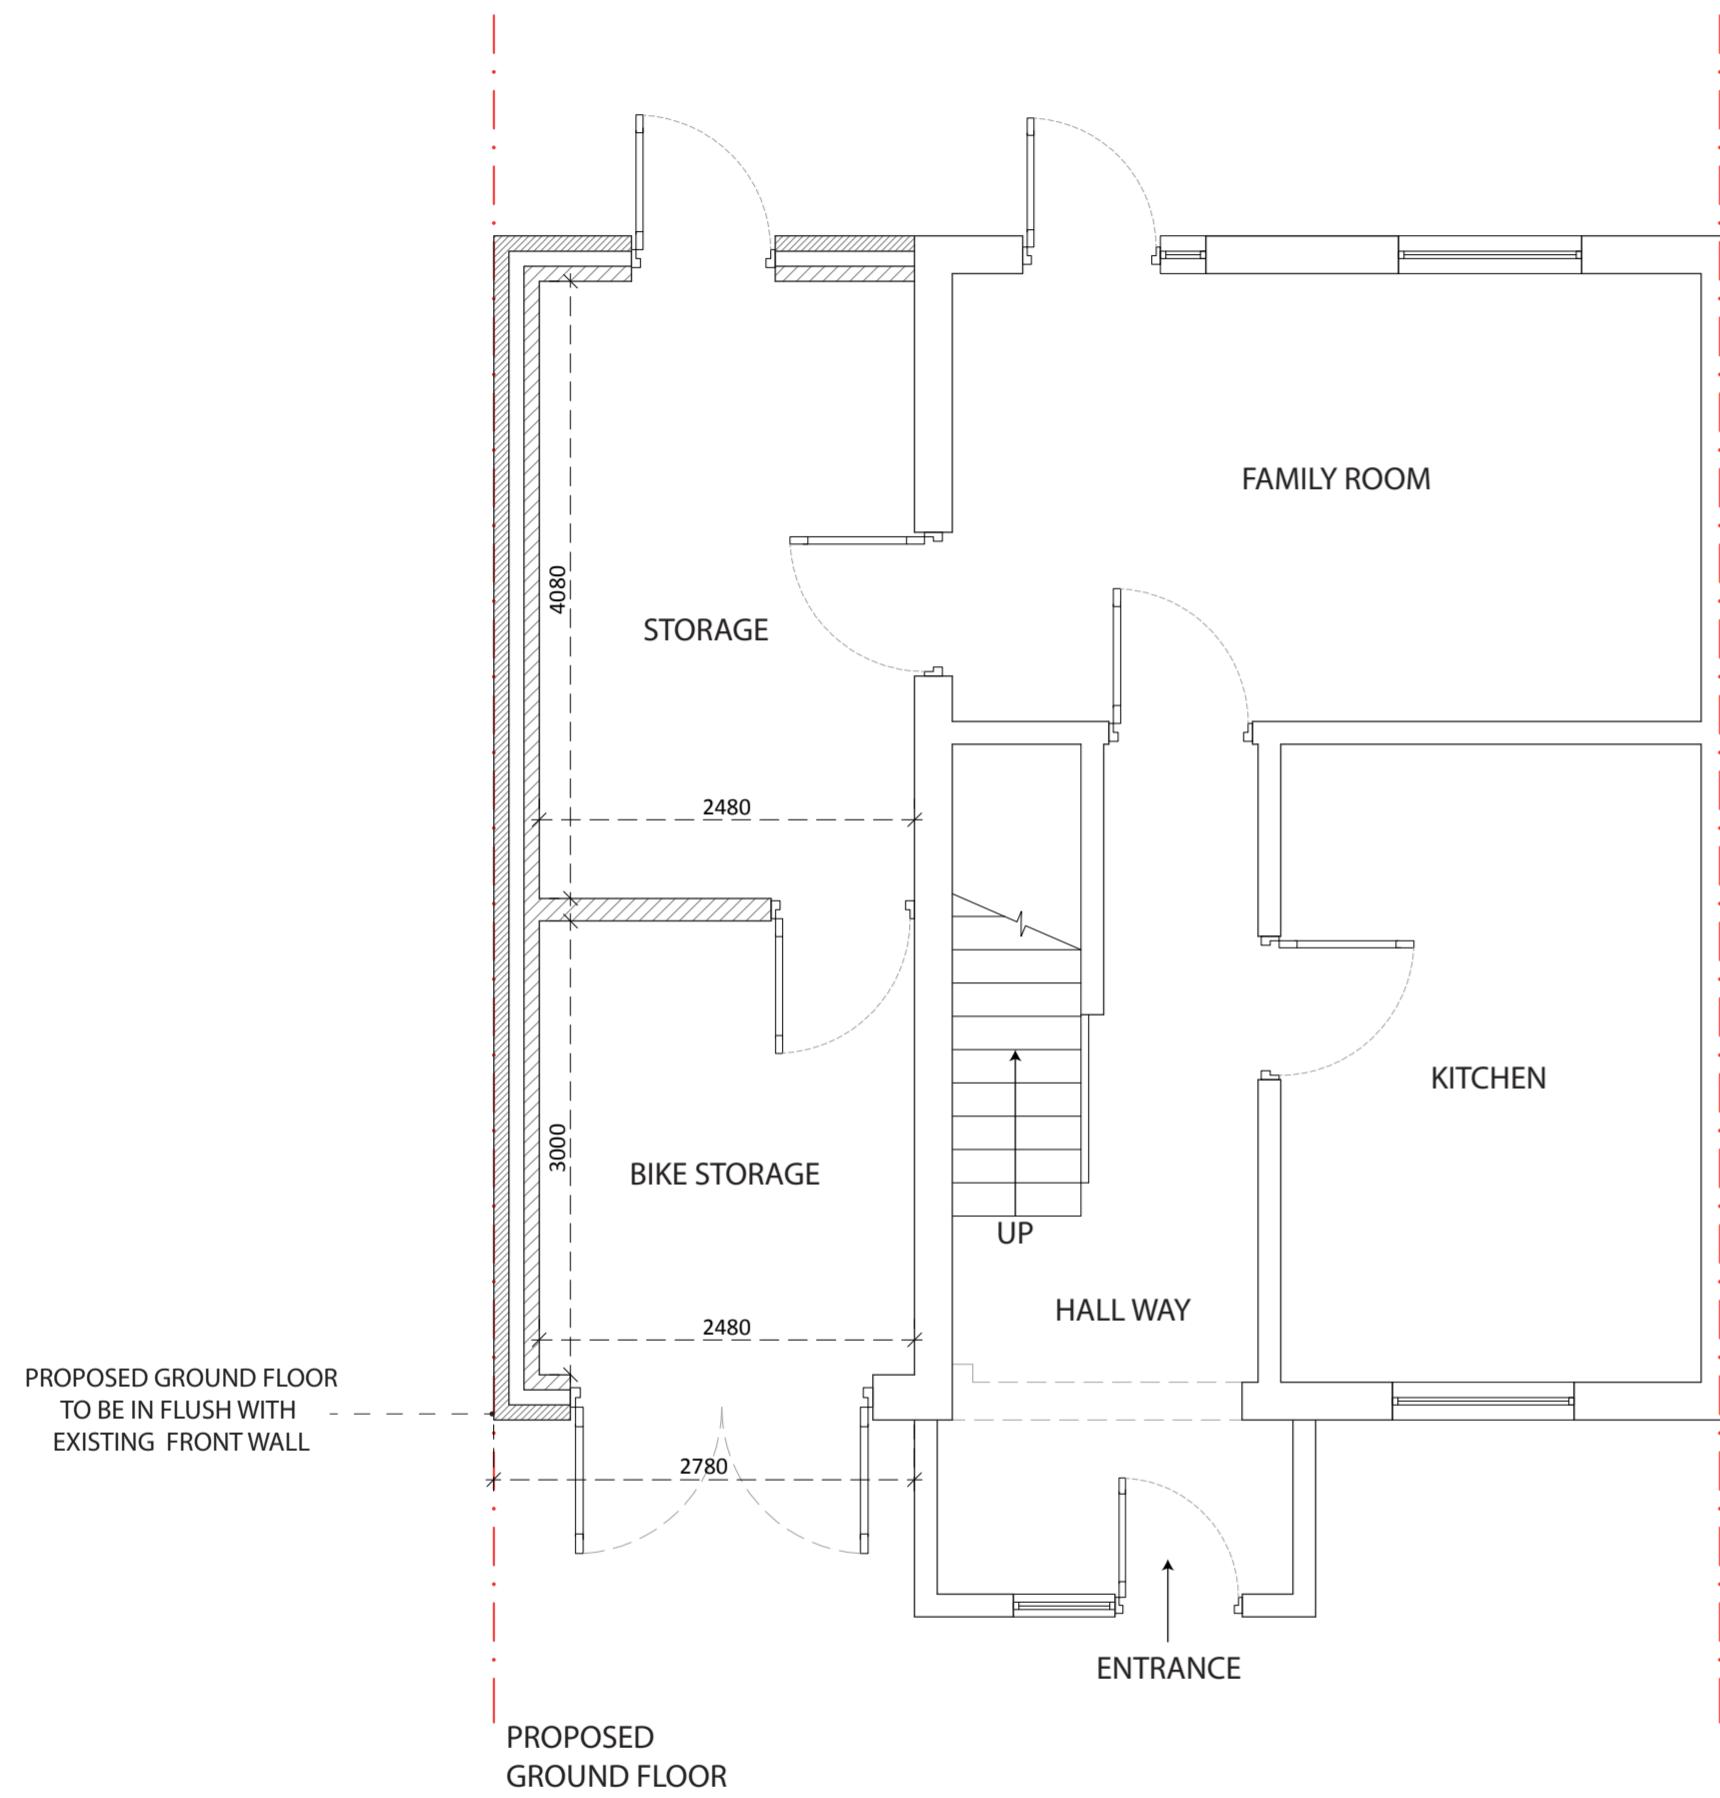

SCALE 1:50

0m 1m 2m 3m 4m 5m

STATUS: PLANNING

DESIGNED BY: V.P

PROJECT: PROPOSED DOUBLE STOREY SIDE EXTENSION

TITLE: PROPOSED FLOOR AND LOFT PLANS

DATE: 10/08/2023

PAGE SIZE: A2

SCALE: 1:50

DRAWING NUMBER:

MC/UB33DX/104

SHEET No:

4


CLIENT: 8 MAXWELL CLOSE
HAYES, UXBRIDGE
UB3 3DX

Notes:

- The drawings show design intent only, all dimensions to be checked on site prior to construction or production. Construction details to be con contractor/ manufacturer by submitting fabrication drawings for Designer's approval
- Design/ drawings is not to be scaled for production and construction purpose.
- All discrepancies and omission on site must be reported to Designer for comment and/or approval prior to commencement of works.

- The designs are subject to approval by Statutory Authorities and any necessary alteration should be made of required to comply with statutory requirements and communicated to the Designer.

- All design concepts and drawings are the property of Viraj Patel; No reproductions, adaptions and/or copies may be made without written permission by Viraj Patel.

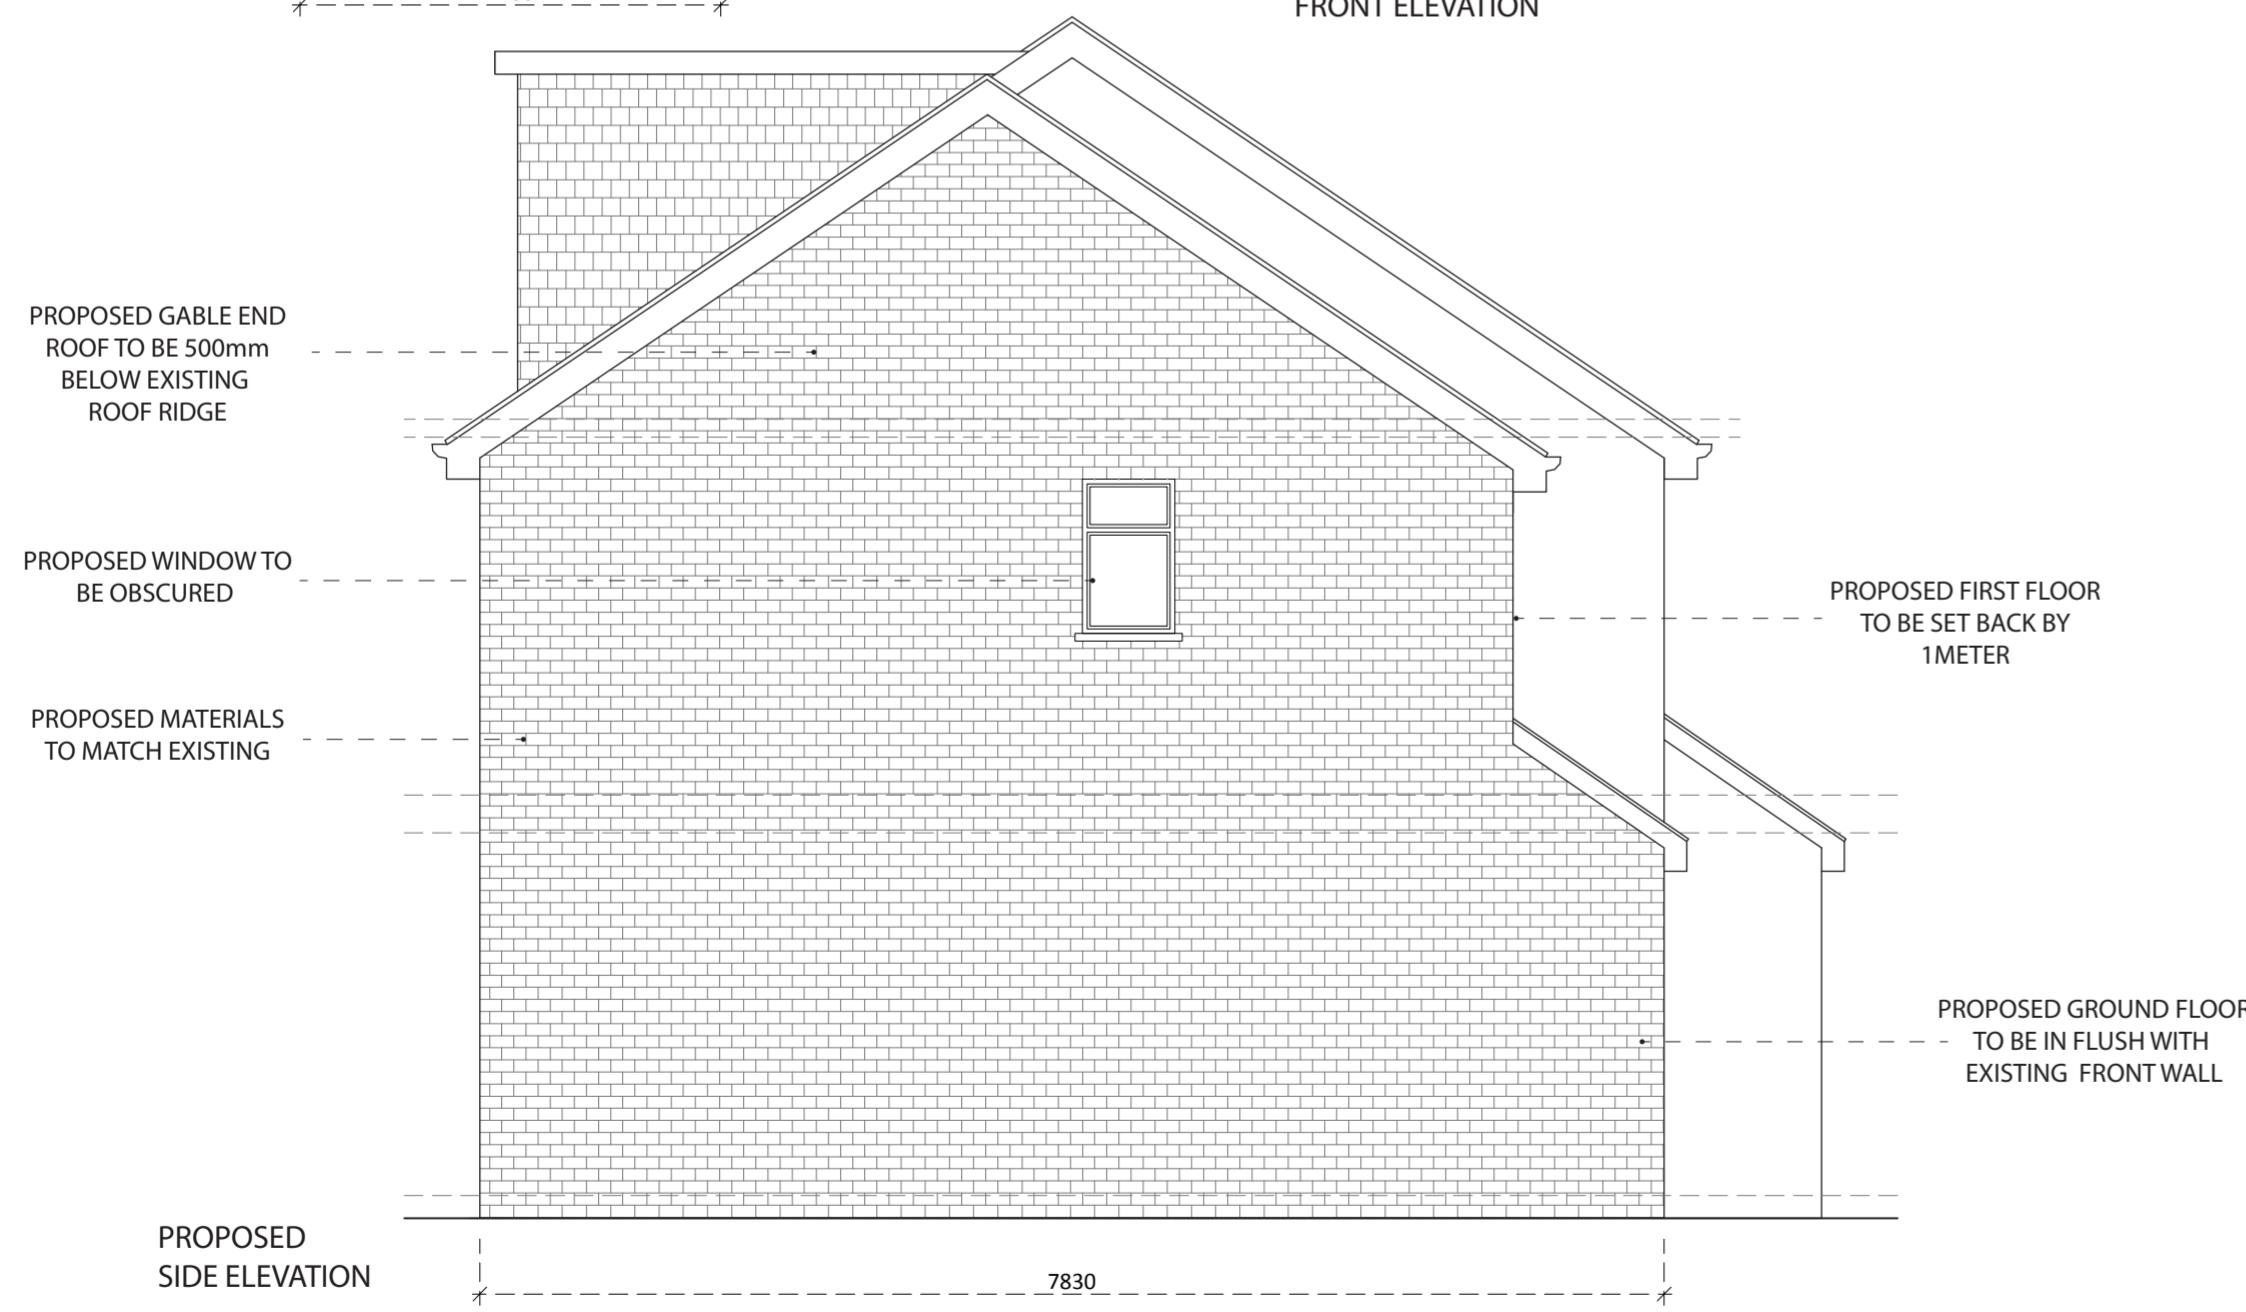

SCALE 1:50
0m 1m 2m 3m 4m 5m

STATUS: PLANNING	DESIGNED BY: V.P	PROJECT: PROPOSED DOUBLE STOREY SIDE EXTENSION	TITLE: PROPOSED ELEVATIONS
DATE: 10/08/2023	PAGE SIZE: A2	SCALE: 1:50	
DRAWING NUMBER: MC/UB33DX/105	SHEET No: 5		
CLIENT: 8 MAXWELL CLOSE HAYES, UXBRIDGE UB3 3DX			

Notes:

- The drawings show design intent only, all dimensions to be checked on site prior to construction or production. Construction details to be con contractor/ manufacturer by submitting fabrication drawings for Designer's approval
- Design/ drawings is not to be scaled for production and construction purpose.
- All discrepancies and omission on site must be reported to Designer for comment and/or approval prior to commencement of works.

The designs are subject to approval by Statutory Authorities and any necessary alteration should be made of required to comply with statutory requirements and communicated to the Designer.

All design concepts and drawings are the property of Viraj Patel; No reproductions, adaptions and/or copies may be made without written permission by Viraj Patel.