

SCALE 1:50
0m 1m 2m 3m 4m 5m

STATUS: PLANNING

DESIGNED BY: V.P

PROJECT: PROPOSED DOUBLE STOREY SIDE EXTENSION

TITLE: EXISTING FLOOR PLANS

Notes:

- The drawings show design intent only, all dimensions to be checked on site prior to construction or production. Construction details to be confirmed by contractor/ manufacturer by submitting fabrication drawings for Designer's approval
- Design/ drawings is not to be scaled for production and construction purpose.
- All discrepancies and omissions on site must be reported to Designer for comment and/or approval prior to commencement of works.

- The designs are subject to approval by Statutory Authorities and any necessary alteration should be made to comply with statutory requirements and communicated to the Designer.

- All design concepts and drawings are the property of Viraj Patel; No reproductions, adaptations and/or copies may be made without written permission by Viraj Patel.

DATE: 10/08/2023

PAGE SIZE: A2

SCALE: 1:50

CLIENT: 8 MAXWELL CLOSE
HAYES, UXBRIDGE
UB3 3DX


REV: B

DRAWING NUMBER: MC/UB33DX/202


SHEET No: 2




EXISTING
FRONT ELEVATION

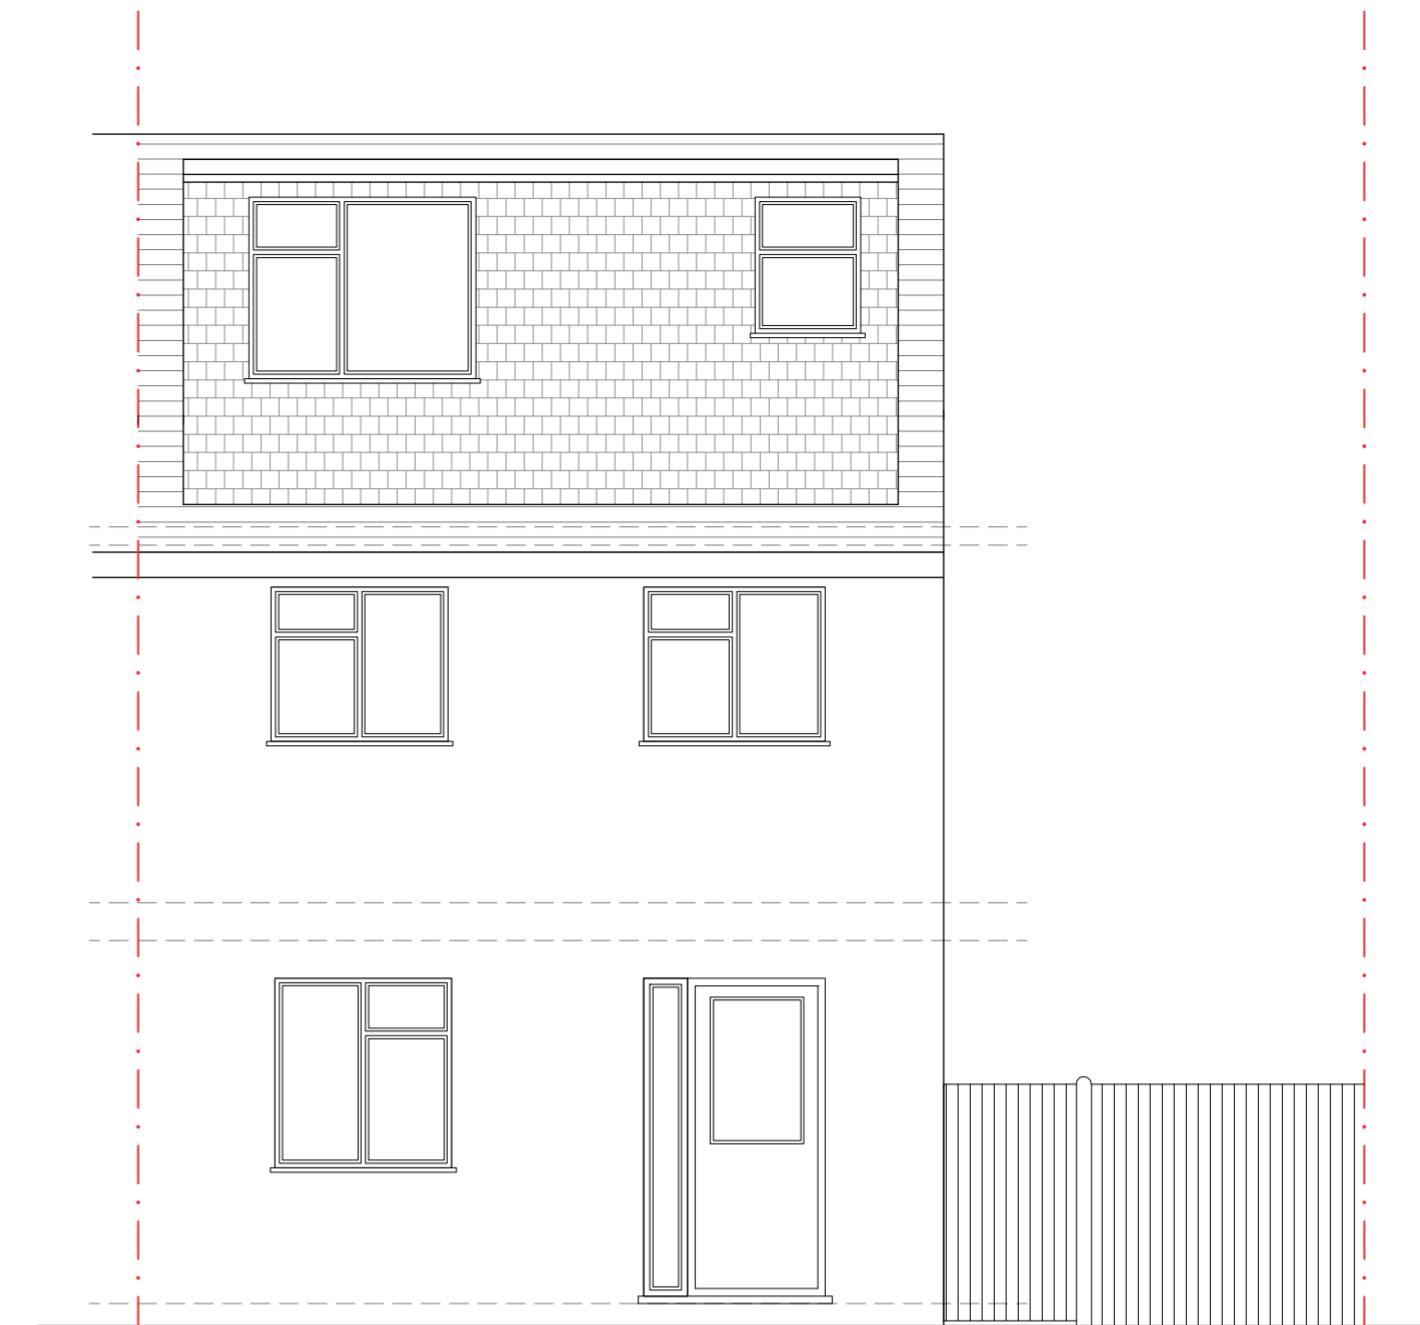

EXISTING
REAR ELEVATION

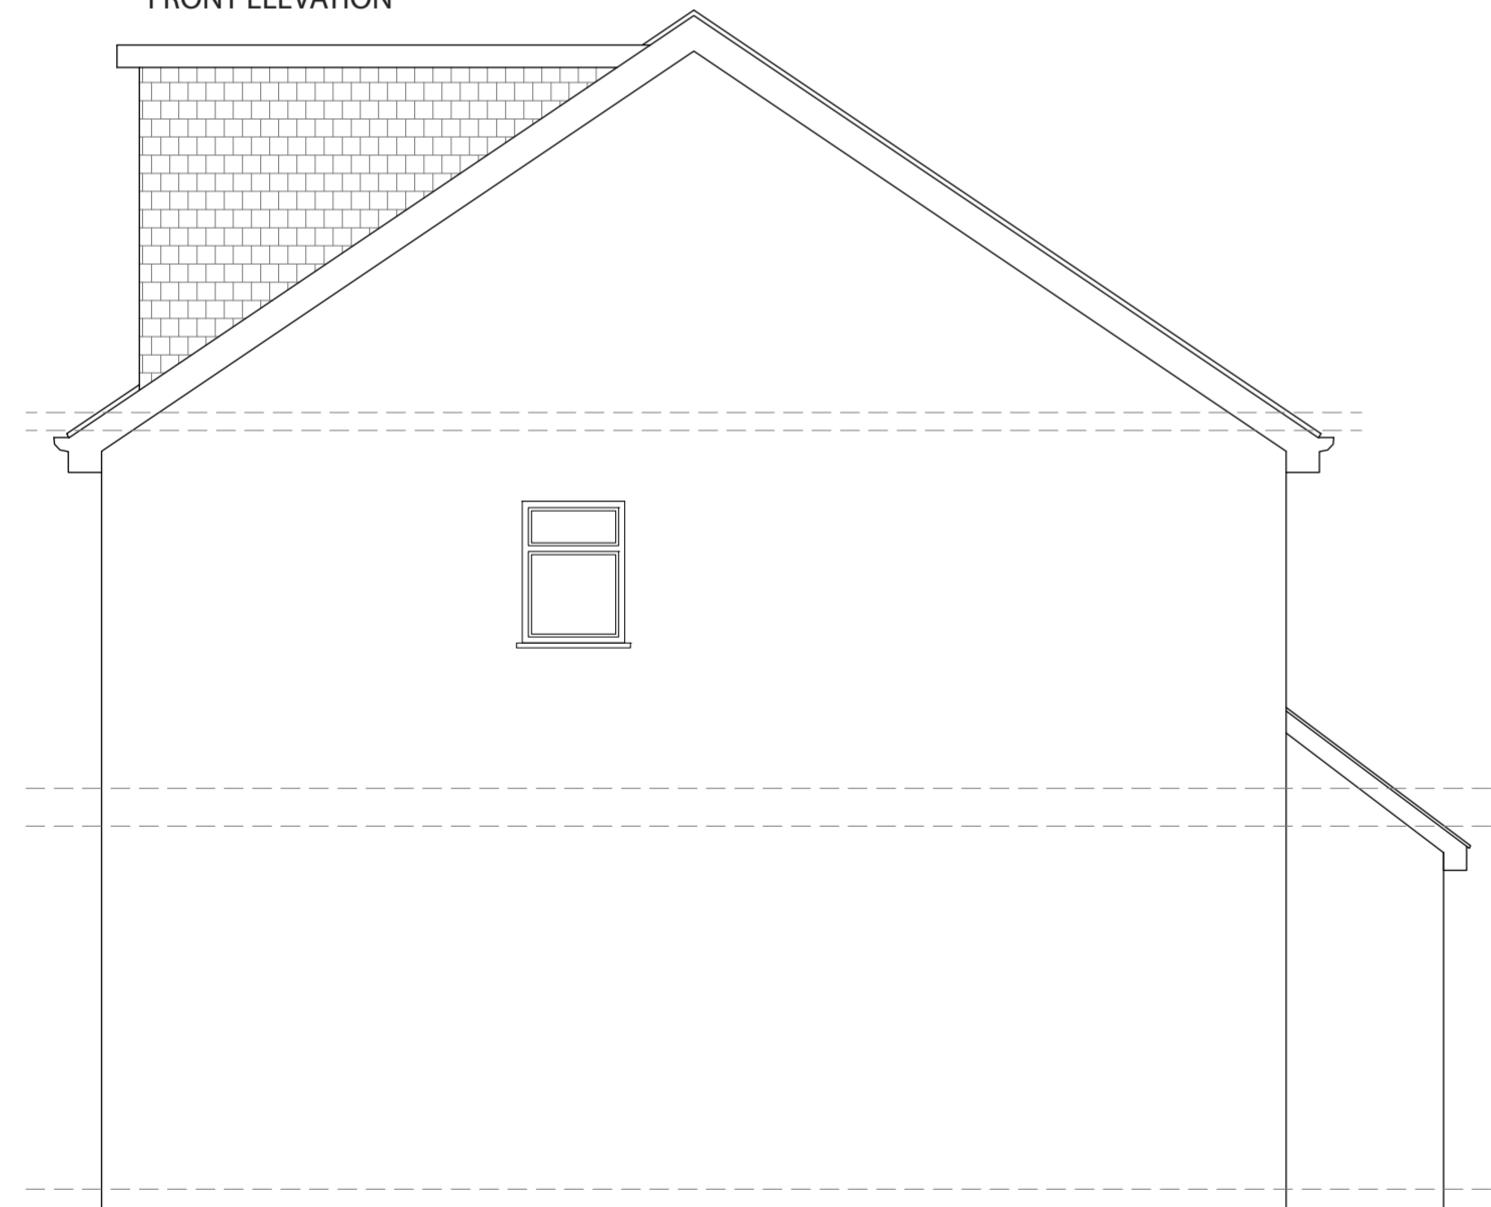

EXISTING
SIDE ELEVATION

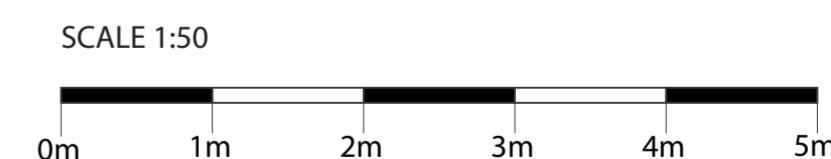

STATUS: PLANNING

DESIGNED BY: V.P

PROJECT: PROPOSED DOUBLE STOREY SIDE EXTENSION

TITLE: EXISTING ELEVATIONS

DATE: 10/08/2023

PAGE SIZE: A2

SCALE: 1:50

CLIENT: 8 MAXWELL CLOSE
HAYES, UXBRIDGE
UB3 3DX

REV: B

DRAWING NUMBER: MC/UB33DX/203



SHEET No: 3

Notes:

- The drawings show design intent only, all dimensions to be checked on site prior to construction or production. Construction details to be confirmed by contractor/ manufacturer by submitting fabrication drawings for Designer's approval
- Design/ drawings is not to be scaled for production and construction purpose.
- All discrepancies and omissions on site must be reported to Designer for comment and/or approval prior to commencement of works.

- The designs are subject to approval by Statutory Authorities and any necessary alteration should be made of required to comply with statutory requirements and communicated to the Designer.

- All design concepts and drawings are the property of Viraj Patel; No reproductions, adaptions and/or copies may be made without written permission by Viraj Patel.

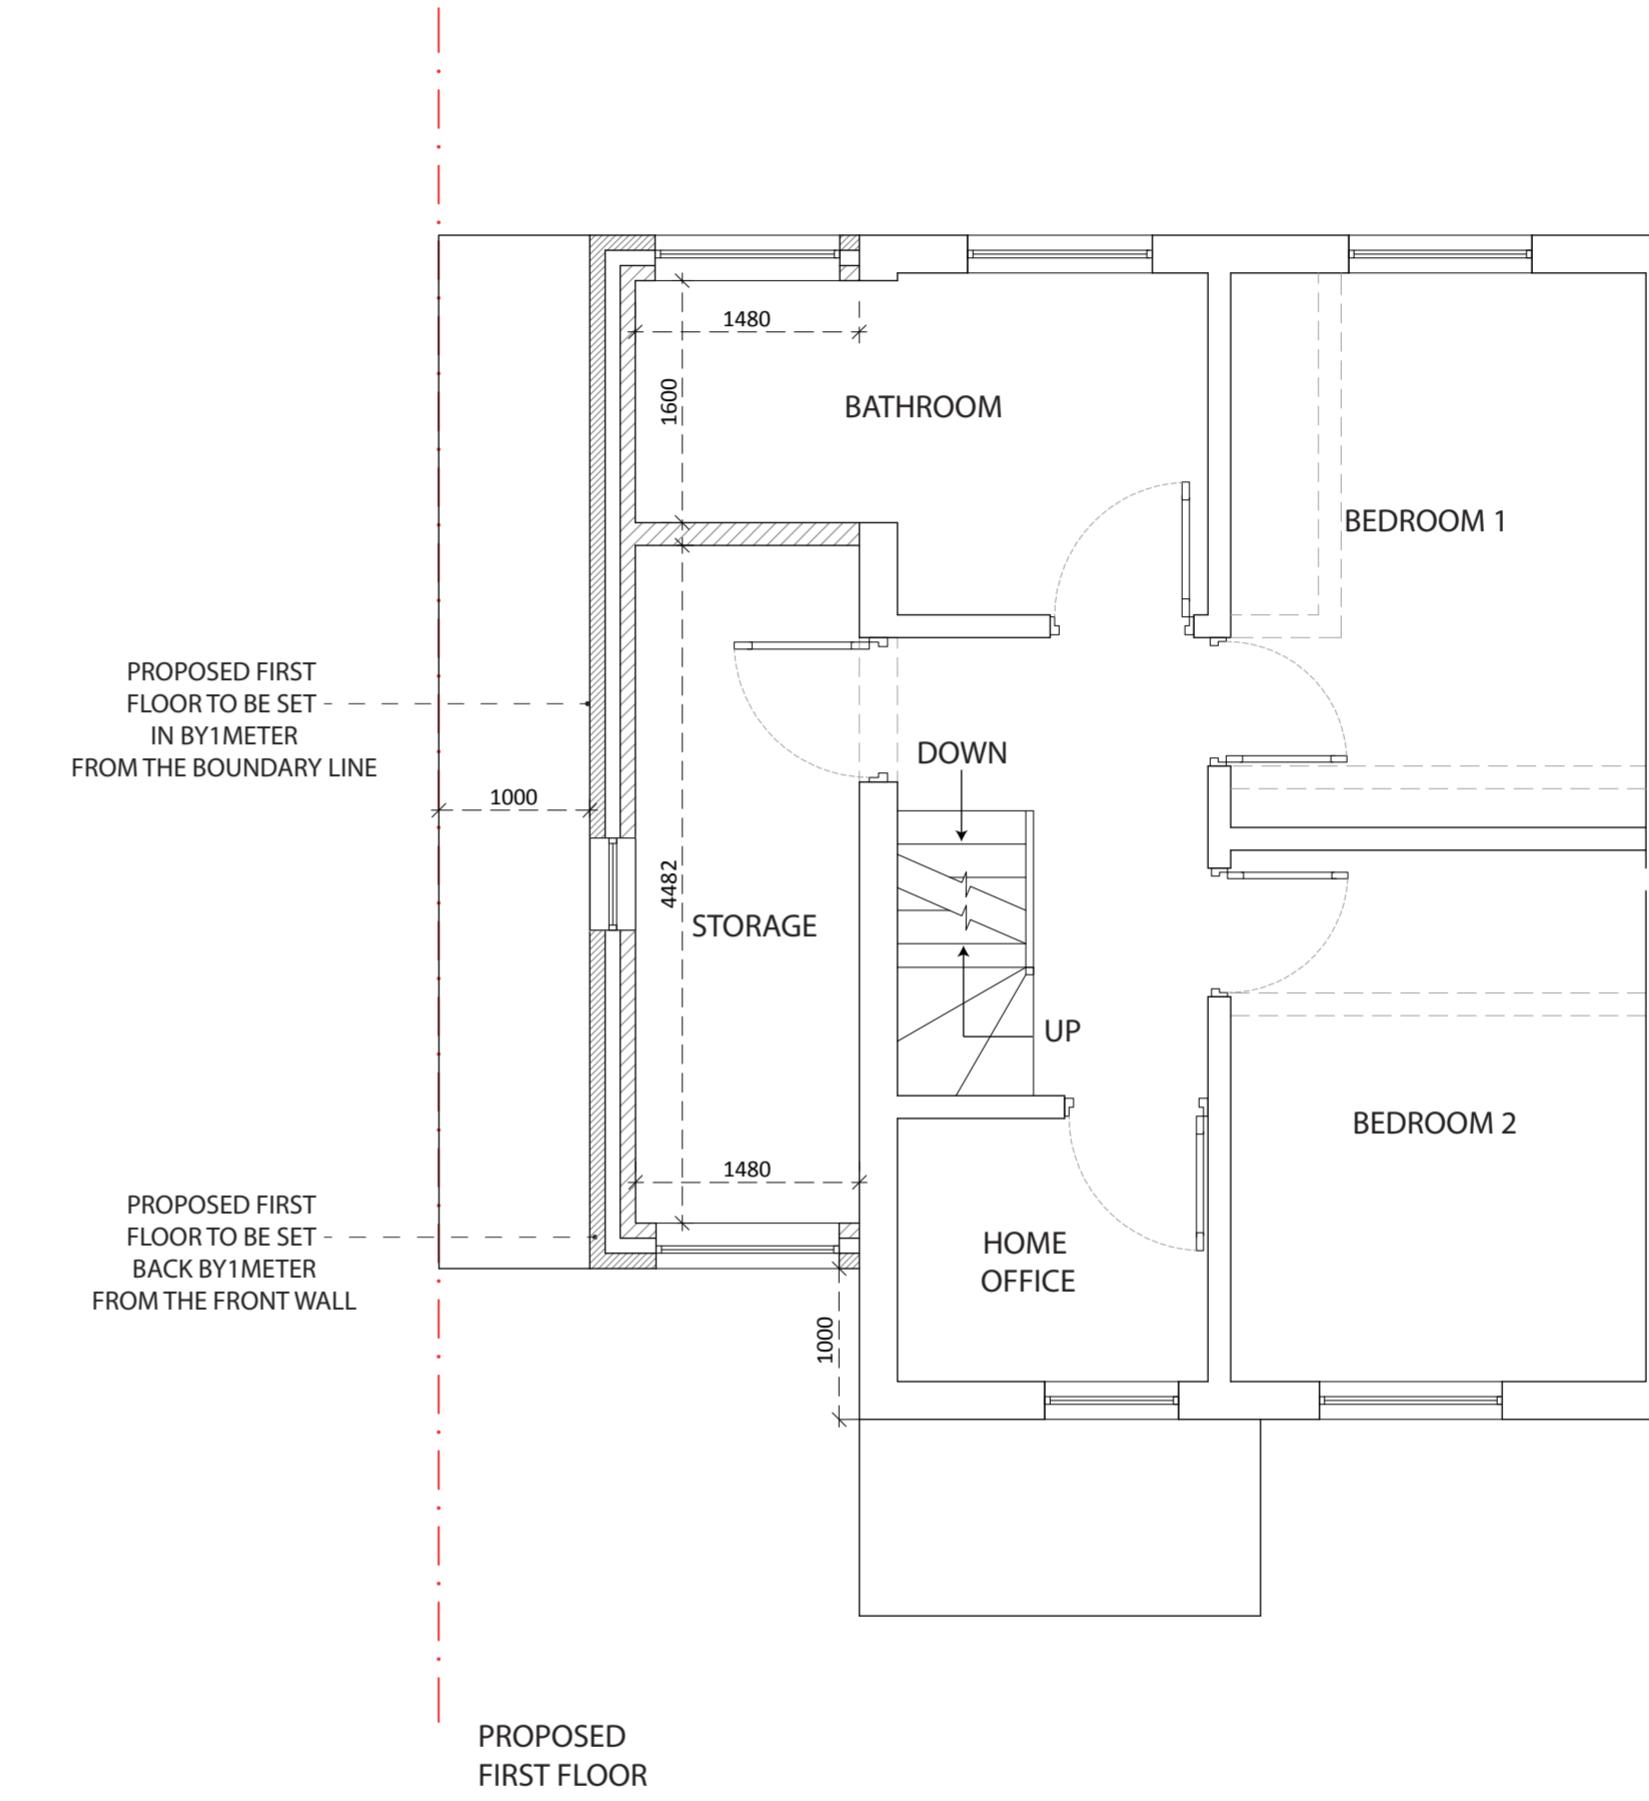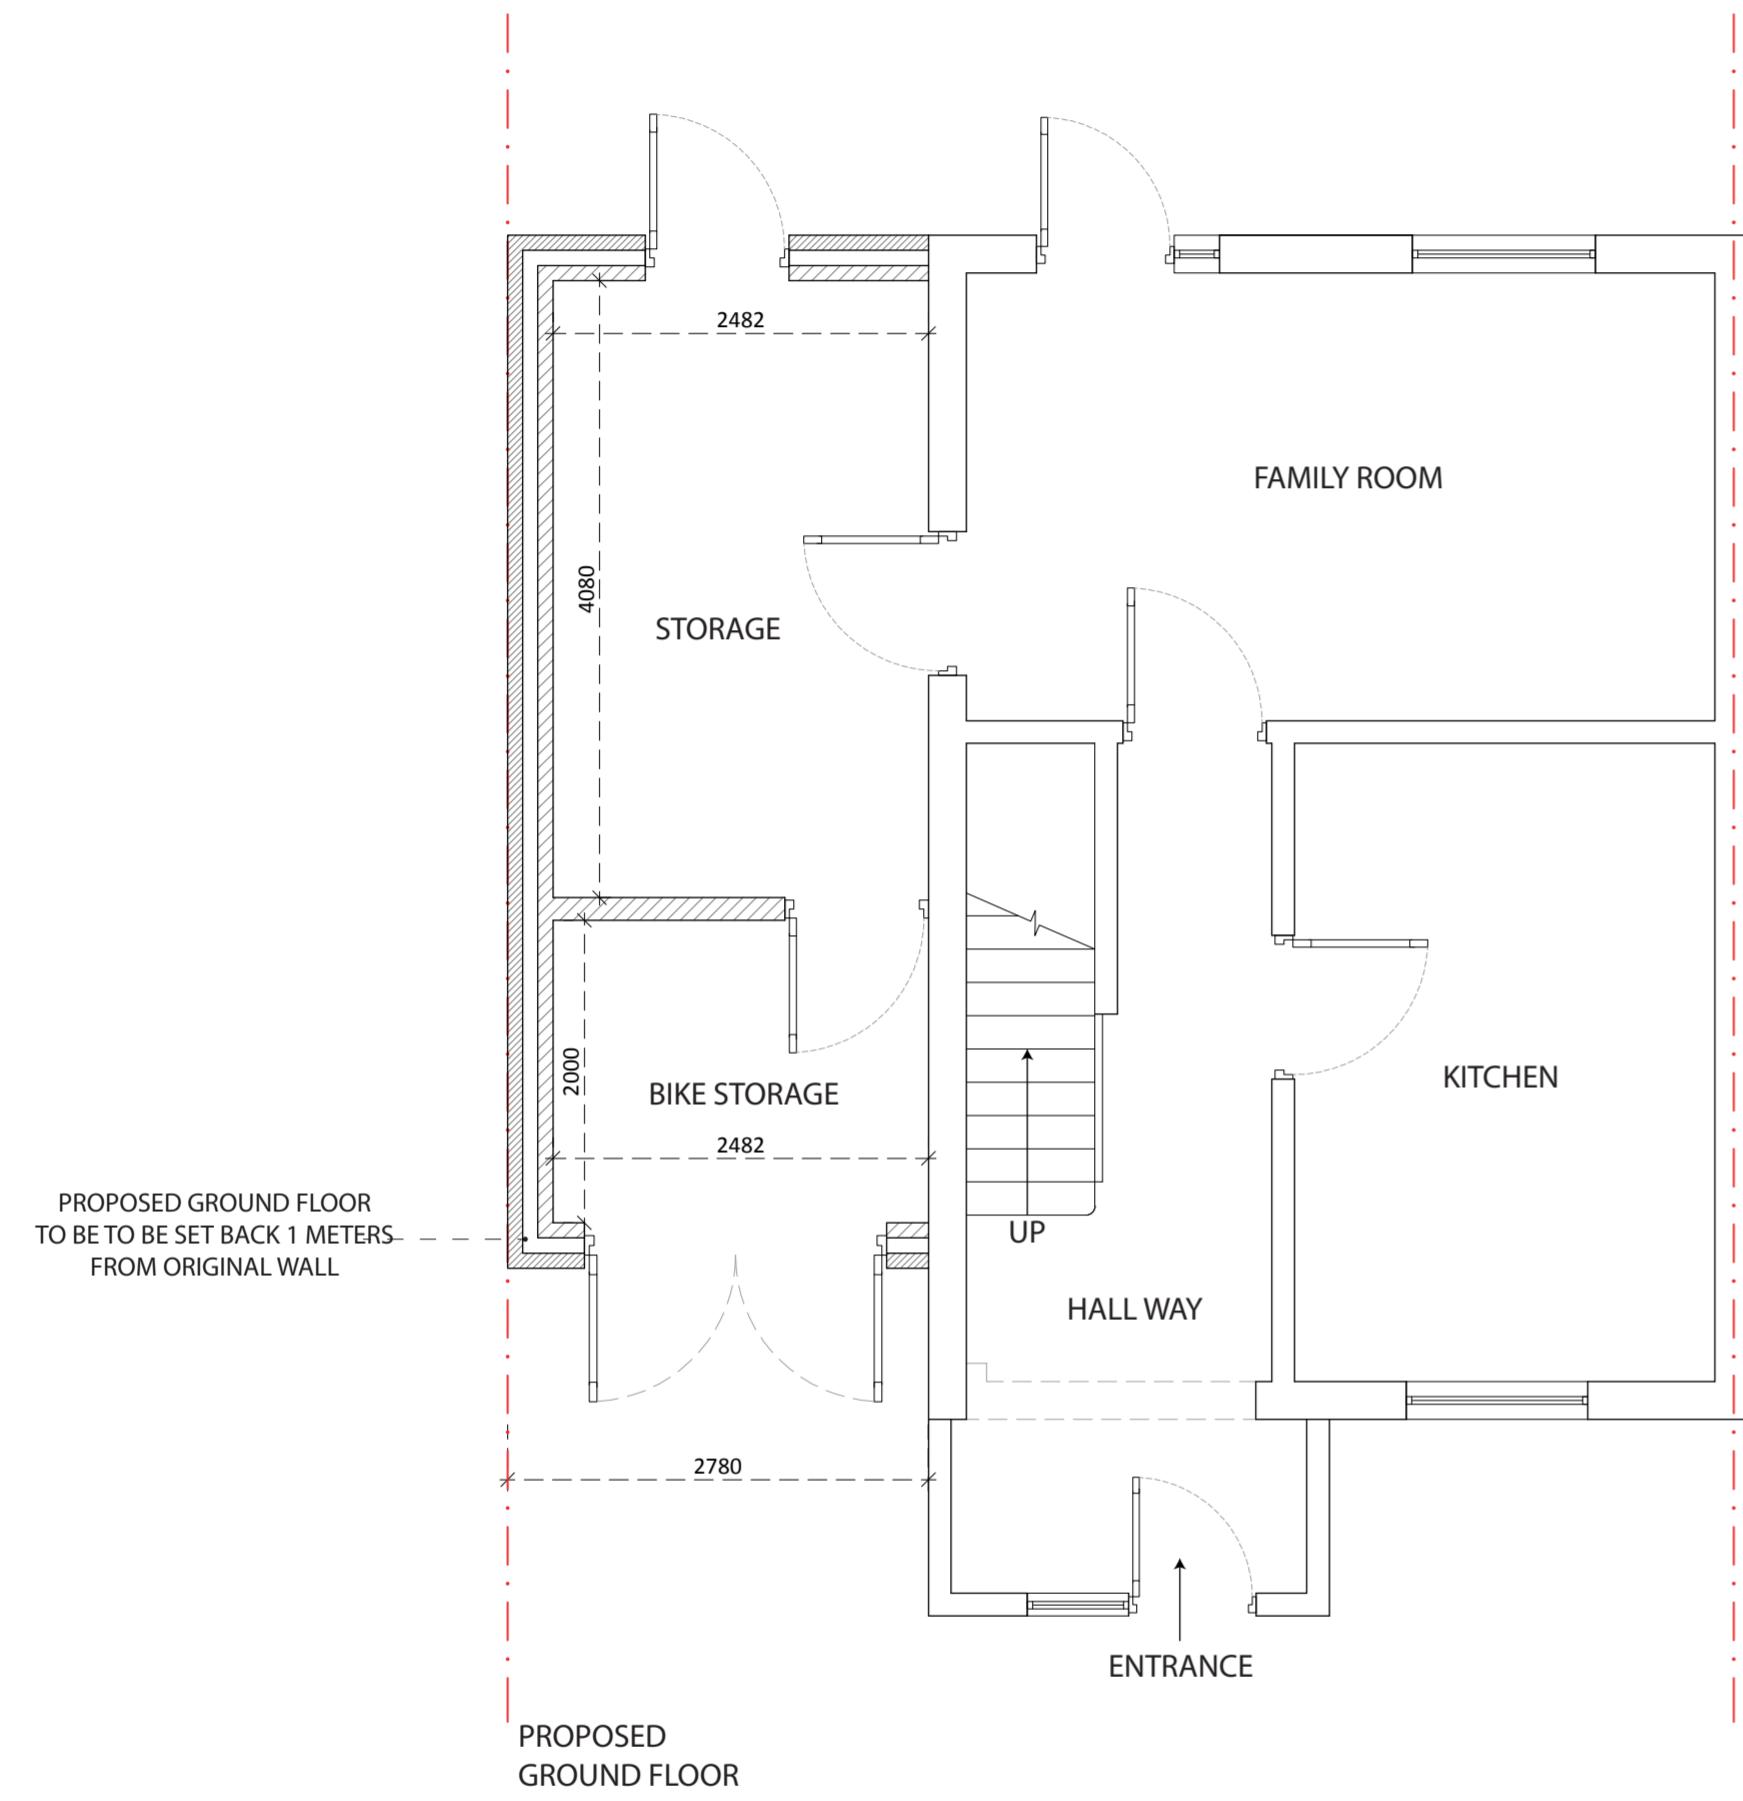

SCALE 1:50

0m 1m 2m 3m 4m 5m

STATUS: PLANNING

DESIGNED BY: V.P

PROJECT: PROPOSED DOUBLE STOREY SIDE EXTENSION

TITLE: PROPOSED FLOOR AND LOFT PLANS

DATE: 10/08/2023

PAGE SIZE: A2

SCALE: 1:50

DRAWING NUMBER: MC/UB33DX/204

SHEET No: 4

CLIENT: 8 MAXWELL CLOSE
HAYES, UXBRIDGE
UB3 3DX


REV: B

Notes:

- The drawings show design intent only, all dimensions to be checked on site prior to construction or production. Construction details to be confirmed by contractor/ manufacturer by submitting fabrication drawings for Designer's approval.
- Design/ drawings is not to be scaled for production and construction purpose.
- All discrepancies and omissions on site must be reported to Designer for comment and/or approval prior to commencement of works.

- The designs are subject to approval by Statutory Authorities and any necessary alteration should be made to comply with statutory requirements and communicated to the Designer.

- All design concepts and drawings are the property of Viraj Patel; No reproductions, adaptations and/or copies may be made without written permission by Viraj Patel.

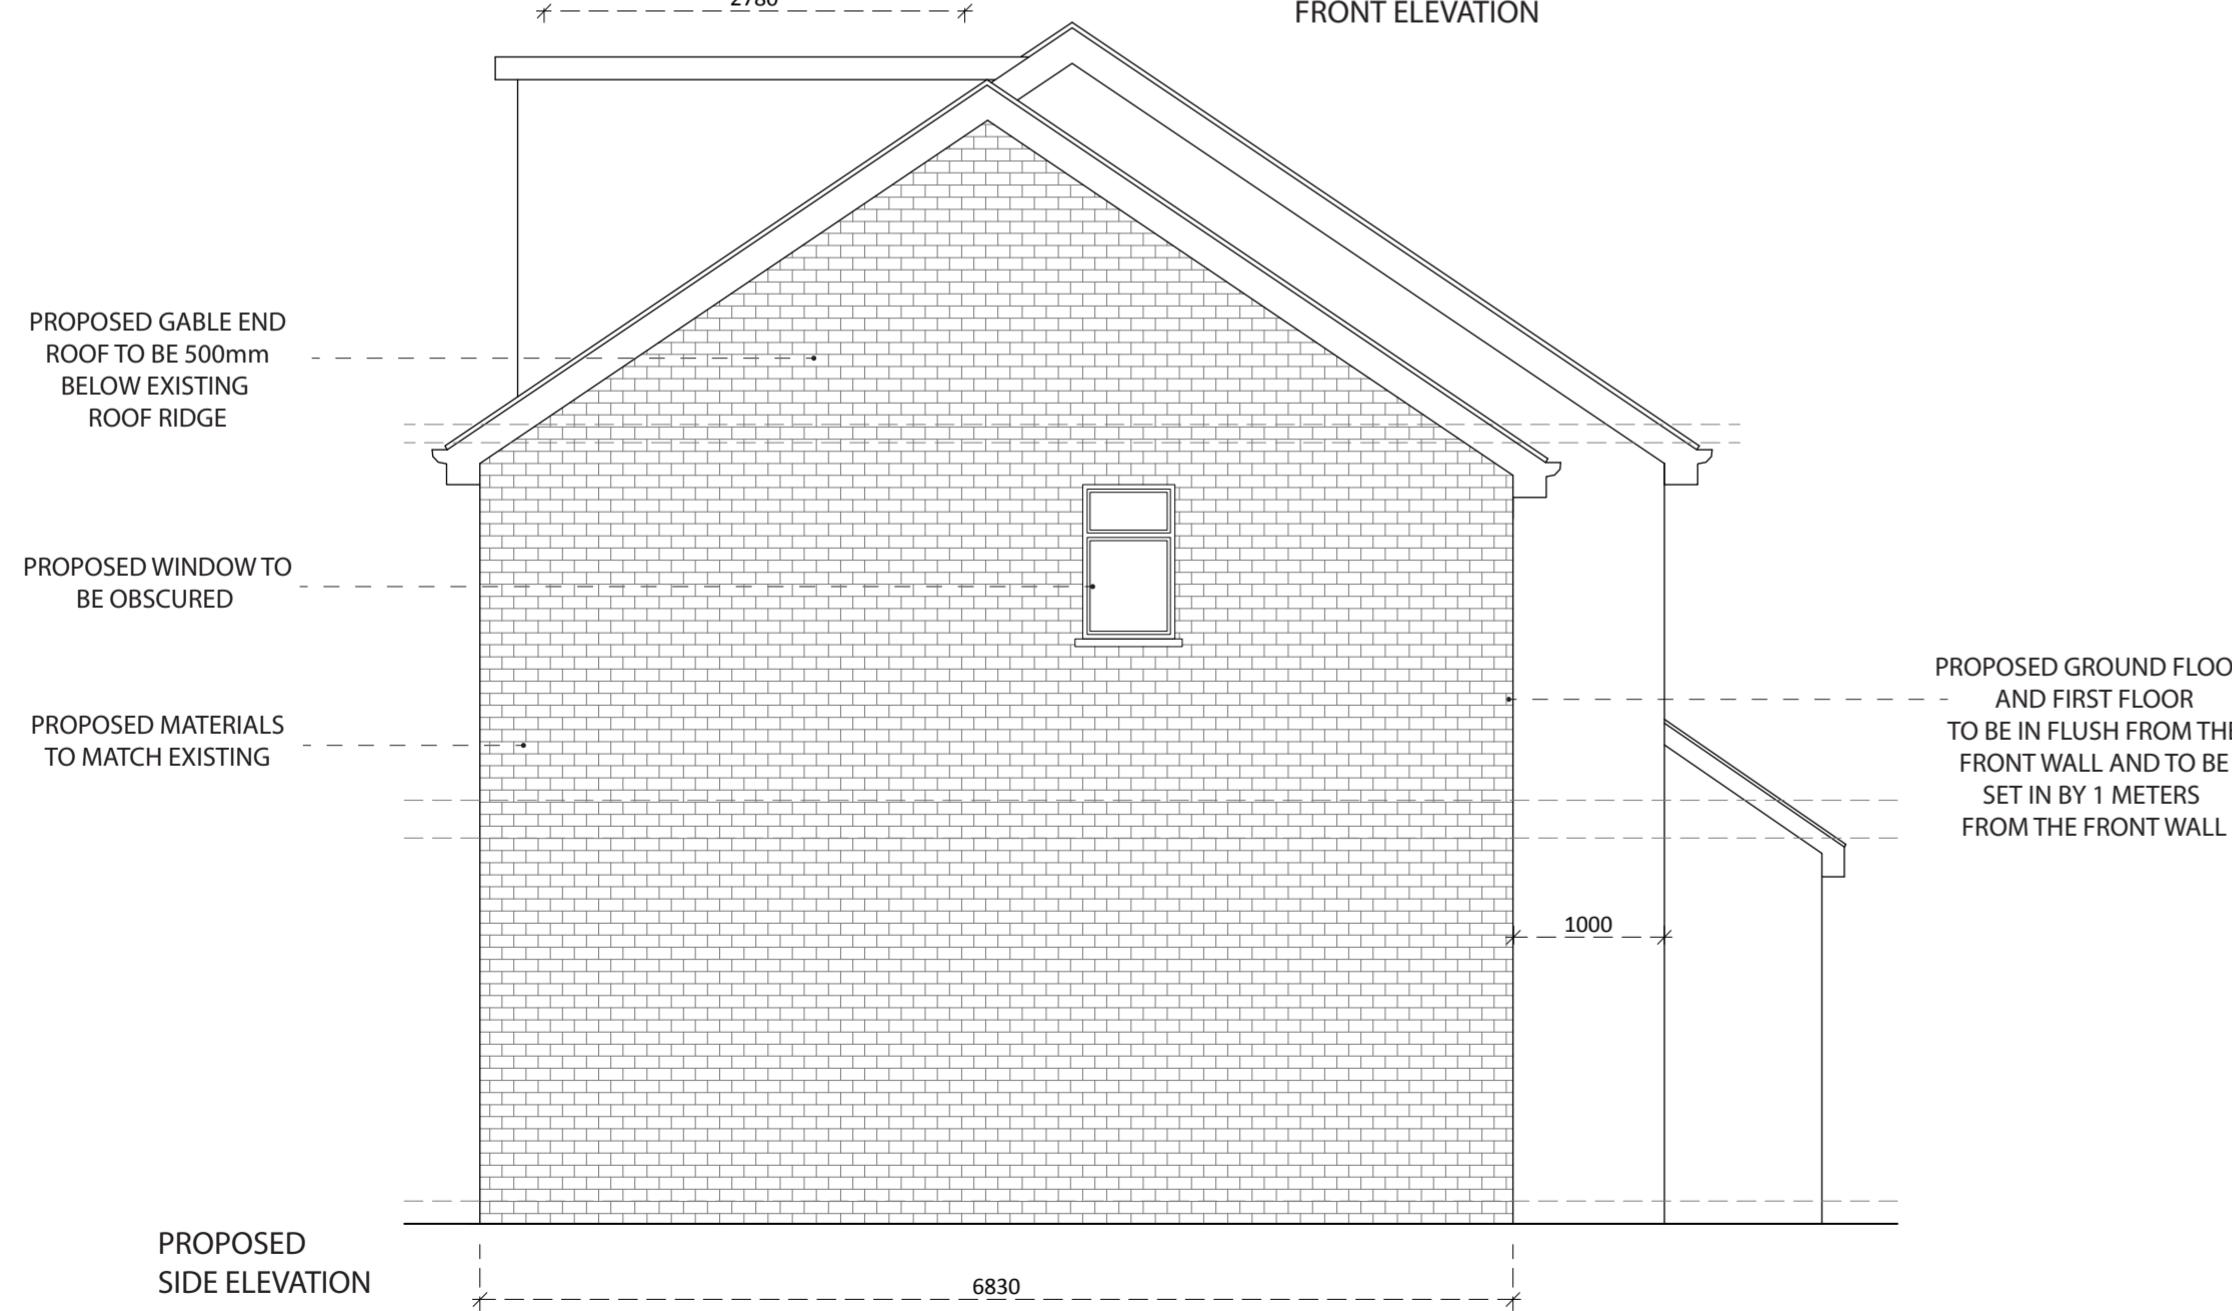

SCALE 1:50
0m 1m 2m 3m 4m 5m

STATUS: PLANNING	DESIGNED BY: V.P	PROJECT: PROPOSED DOUBLE STOREY SIDE EXTENSION	TITLE: PROPOSED ELEVATIONS
DATE: 10/08/2023	PAGE SIZE: A2	SCALE: 1:50	
DRAWING NUMBER: MC/UB33DX/205	SHEET No: 5	CLIENT: 8 MAXWELL CLOSE HAYES, UXBRIDGE UB3 3DX	REV: B

Notes:

- The drawings show design intent only, all dimensions to be checked on site prior to construction or production. Construction details to be confirmed by contractor/ manufacturer by submitting fabrication drawings for Designer's approval
- Design/ drawings is not to be scaled for production and construction purpose.
- All discrepancies and omission on site must be reported to Designer for comment and/or approval prior to commencement of works.

- The designs are subject to approval by Statutory Authorities and any necessary alteration should be made of required to comply with statutory requirements and communicated to the Designer.
- All design concepts and drawings are the property of Viraj Patel; No reproductions, adaptions and/or copies may be made without written permission by Viraj Patel.