





PROPOSED  
FRONT ELEVATION

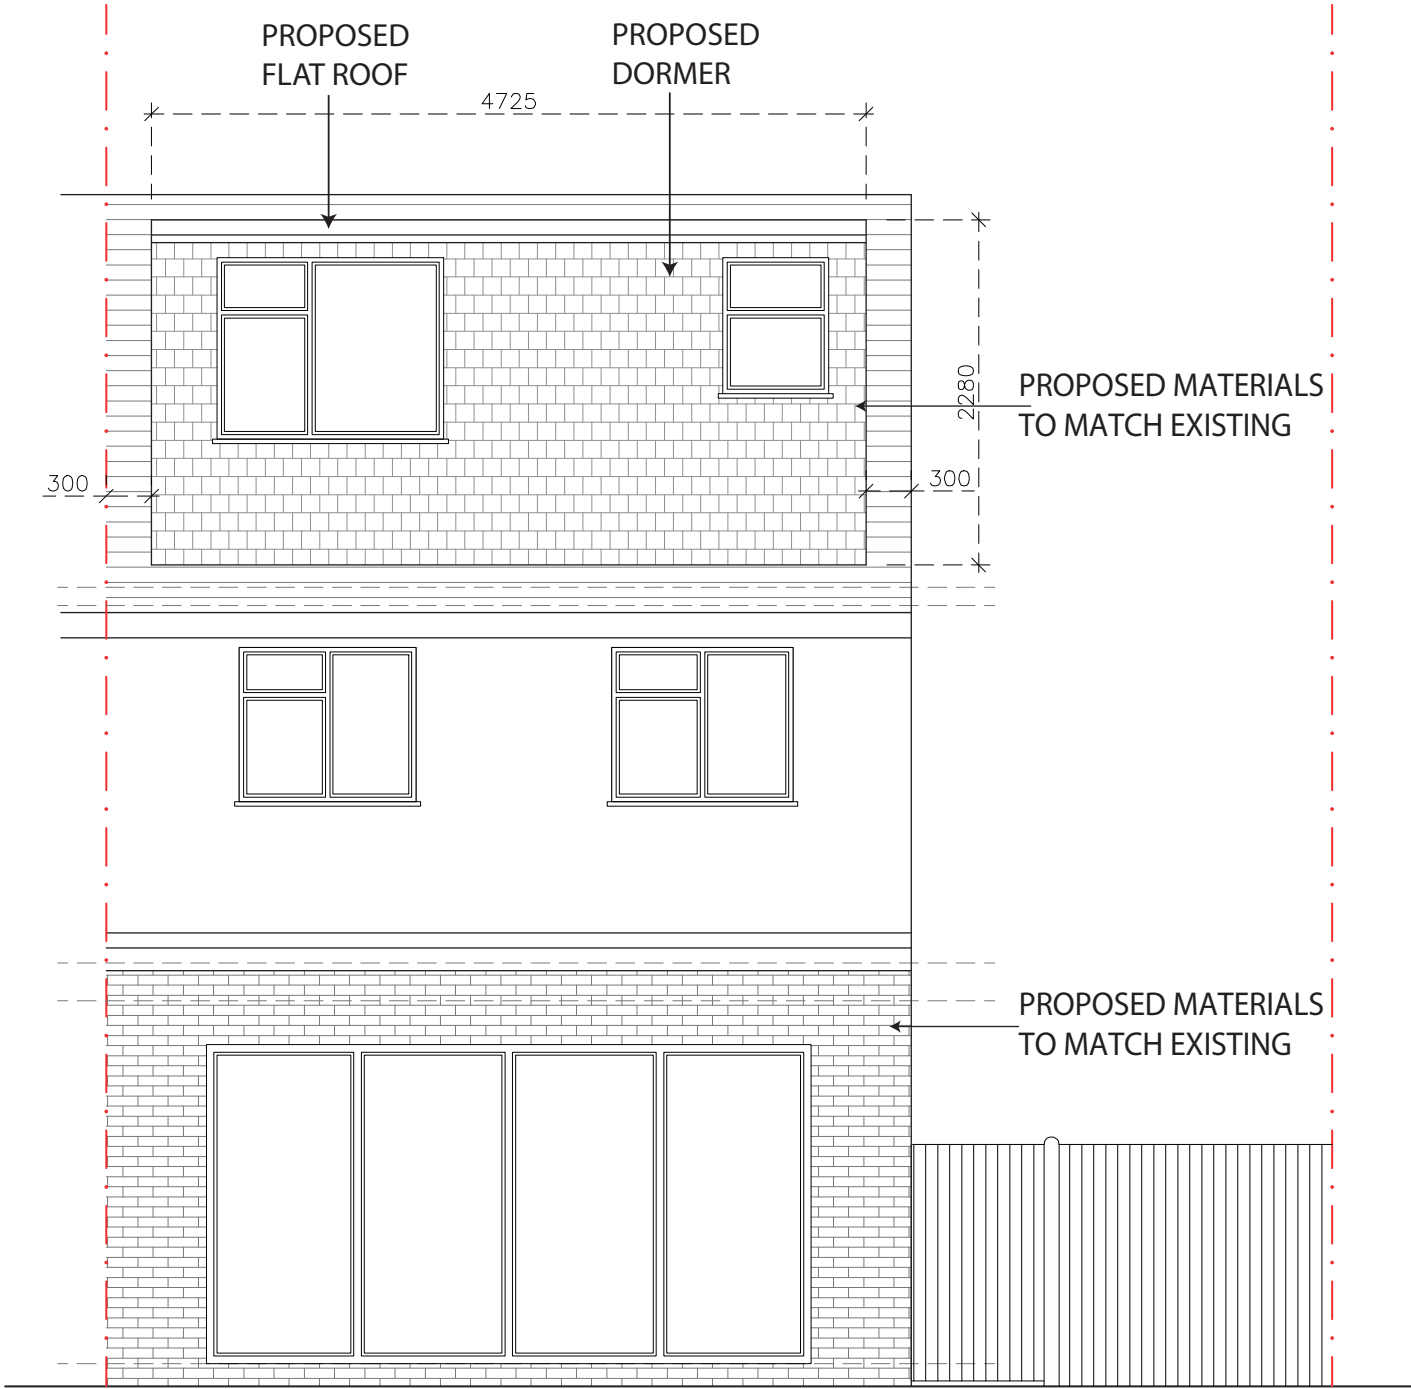

PROPOSED  
REAR ELEVATION

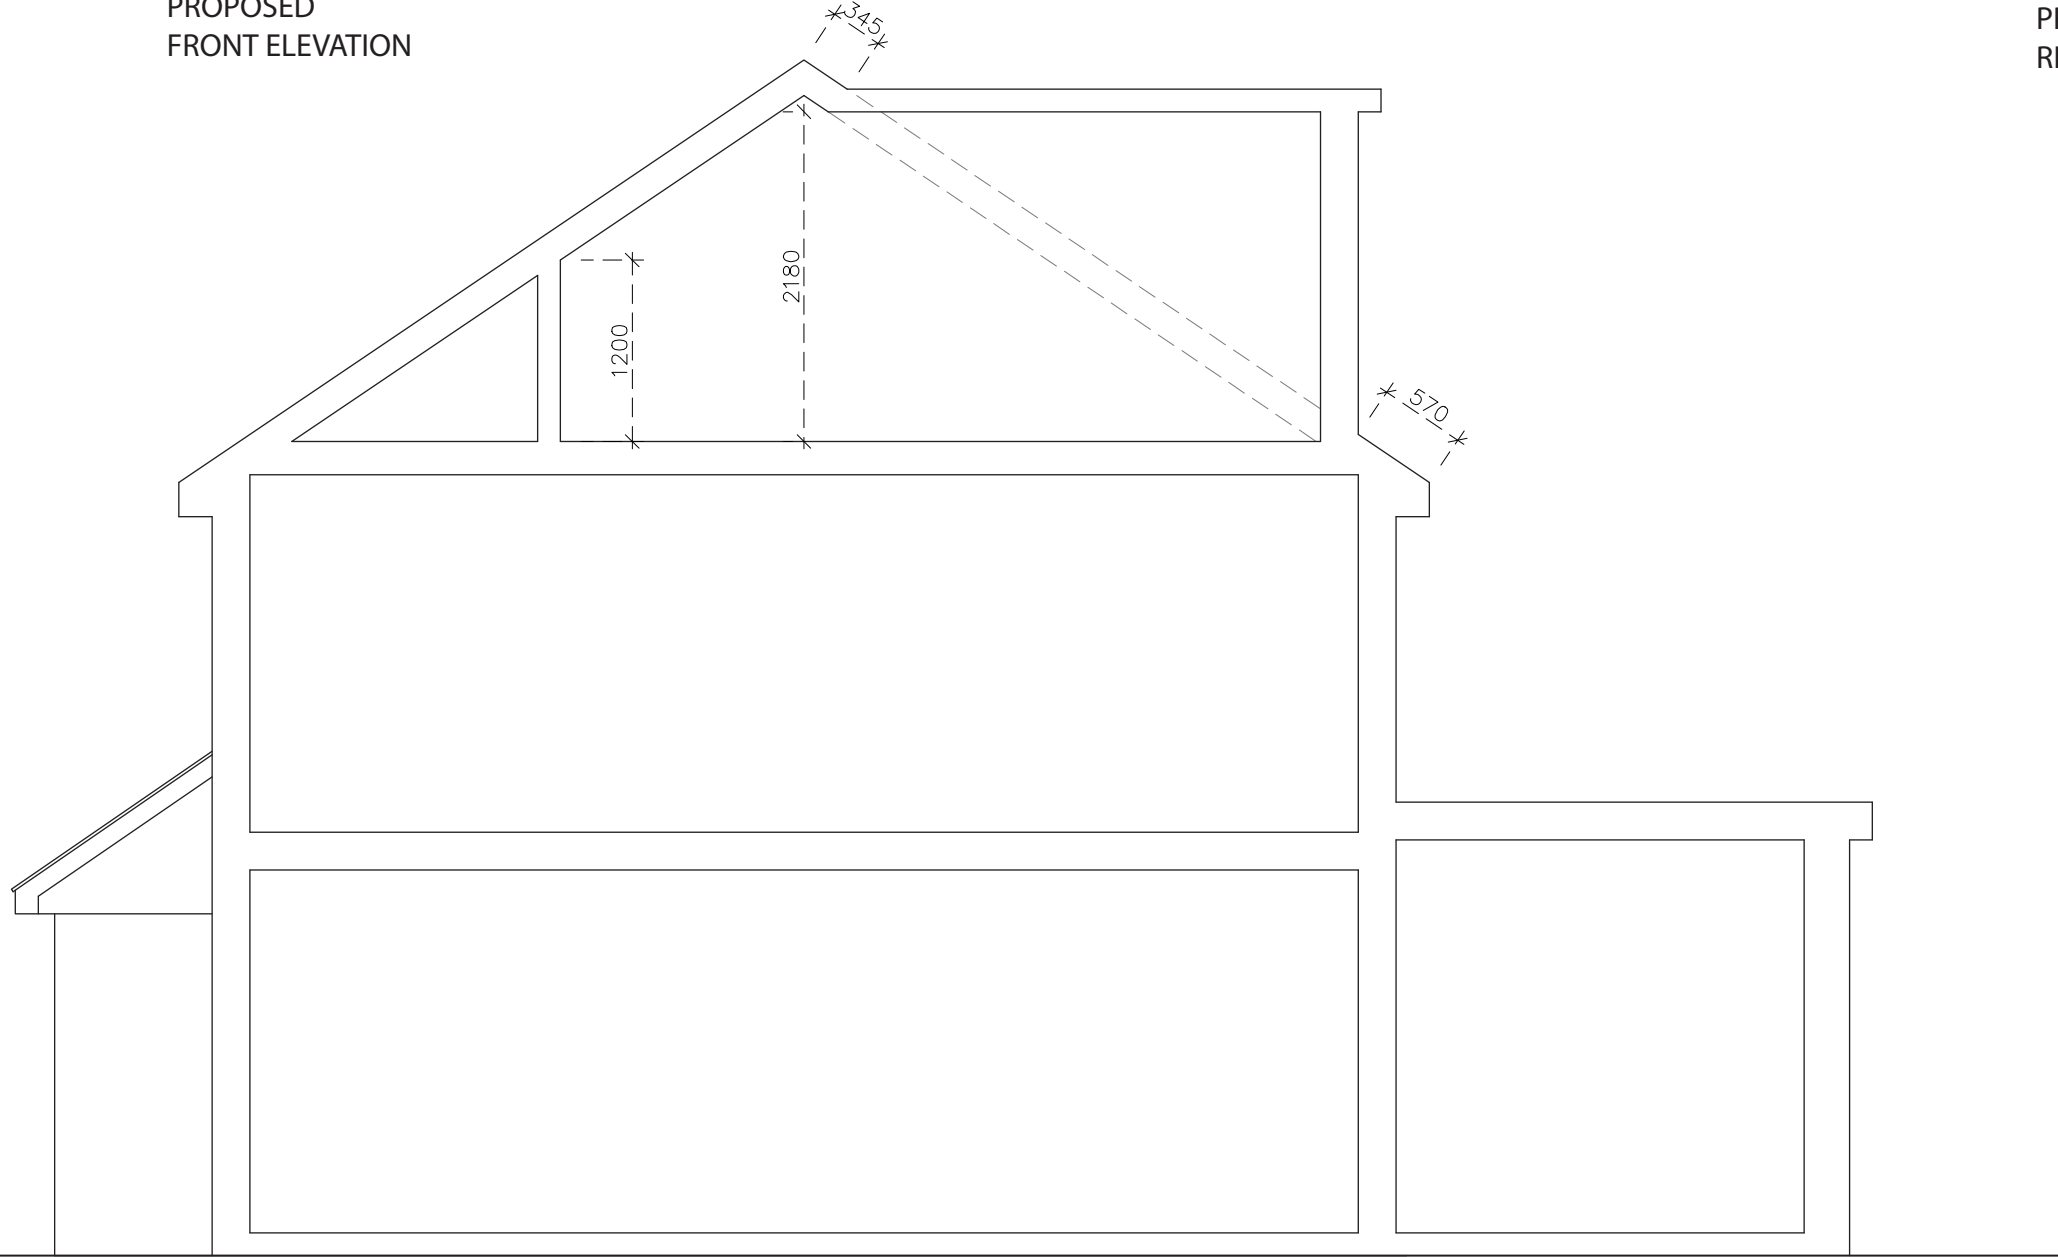

PROPOSED  
SIDE SECTION

SCALE 1:50



STATUS: PLANNING		DESIGNED BY: V.P	PROJECT: PROPOSED GROUND FLOOR REAR EXTENSION AND LOFT DORMER CONVERSION	TITLE: PROPOSED ELEVATIONS	<b>Notes:</b> <ul style="list-style-type: none"><li>- The drawings show design intent only, all dimensions to be checked on site prior to construction or production. Construction details to be con contractor/ manufacture by submitting fabrication drawings for Designer's approval</li><li>- Design/ drawings is not to be scaled for production and construction purpose.</li><li>- All discrepancies and omission on site must be reported to Designer for comment and/or approval prior to commencement of works.</li><li>- The designs are subject to approval by Statutory Authorities and any necessary alteration should be made of required to comply with statutory requirements and communicated to the Designer.</li><li>- All design concepts and drawings are the property of Viraj Patel; No reproductions, adaptations and/or copies may be made without written permission by Viraj Patel.</li></ul>
DATE: 21/02/2023	PAGE SIZE: A2	SCALE: 1:50	CLIENT: 8 MAXWELL CLOSE HAYES, UXBRIDGE UB3 3DX		
DRAWING NUMBER: UB3/MC/005		SHEET No: 5			