


Existing Roof Plan

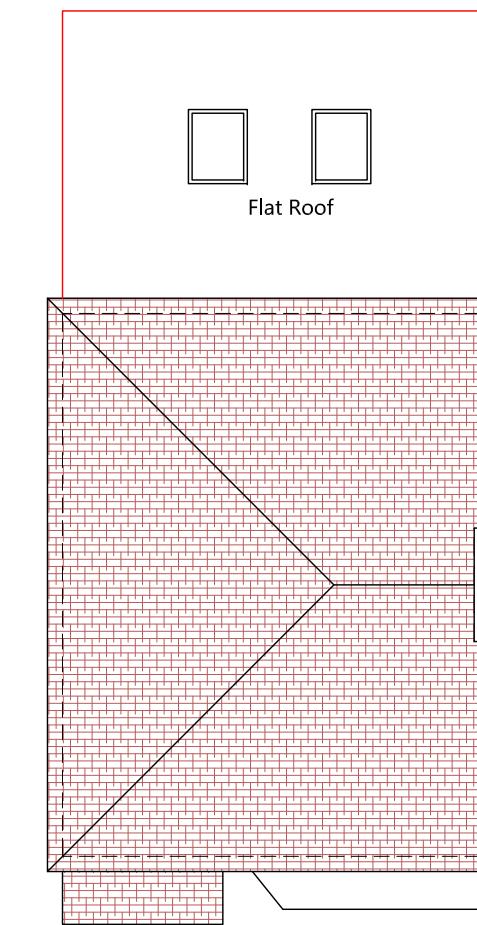

Proposed Roof Plan

PROJECT ADDRESS 61 DELFIELD CRESCENT UXBRIDGE UB8 2EU	DWG TITLE EXISTING AND PROPOSED ROOF PLANS	PARTY WALL NOTICES: PLEASE NOTE THAT BEFORE BUILDING WORKS COMMENCE, IT IS THE RESPONSIBILITY OF BUILDER OR BUILDING OWNER TO SERVE PARTY WALL NOTICES TO ALL NEIGHBOURS.	NOTES: THIS DRAWING IS COPYRIGHT AND MUST NOT BE TRACED OR COPIED IN ANY WAY OR FORM IN PART OR WHOLE BY ANY MEANS WHATSOEVER WITHOUT PRIOR WRITTEN CONSENT, AND MAY ONLY BE USED BY THE PRESENT OWNER IN RELATION TO THE PROPERTY AS REFERRED TO ON THE DRAWING. THIS DRAWING MAY BE COPIED BY AN AUTHORISED OFFICER OF THE LOCAL AUTHORITY WITH THE SOLE PURPOSE TO ASSIST IN THE DETERMINATION OF A PLANNING OR BUILDING REGULATIONS APPLICATION AND MAY NOT BE USED FOR ANY OTHER PURPOSE UNLESS OTHERWISE AGREED IN WRITING.	PLAN CHECK FROM BUILDING CONTROL: NO CONSTRUCTION WORK ON SITE SHOULD COMMENCE UNTIL A PLAN CHECK FROM BUILDING CONTROL IS OBTAINED. ANY WORK BEFORE AN APPROVAL OF BUILDING REGULATIONS DRAWINGS & STRUCTURAL CALCULATIONS WILL SOLELY BE AT BUILDING OWNER'S RISK.	 Smart Skills Ltd	
CLIENT MOHAMMAD JAWAD	SCALE 1:100@A3	DATE 14/02/2025	DWG # N.A/61DC/103	ISSUE A	DRAWN BY AA	
						DIMENSIONS: ALL DIMENSIONS TO BE CHECKED ON SITE. CONTRACTOR TO VERIFY ALL BOUNDARY POSITIONS AND DIMENSIONS ON SITE PRIOR TO COMMENCING ANY WORKS, MAKING WORKMANSHIP DRAWINGS OR OBTAINING ANY MATERIALS. DO NOT TRACE OR COPIED FROM THIS DRAWING. DIMENSIONS STATED ARE FOR GUIDANCE ONLY.