

GENERAL NOTES:  
 1. ALL DIMENSIONS ARE IN MILLIMETER.  
 2. VERIFY ALL DIMENSIONS AND CONDITIONS BEFORE BUILDING OR  
 STARTING CONSTRUCTION. NOTIFY THE DESIGNER IMMEDIATELY OF ANY  
 DISCREPANCY OR VARIATION.  
 3. ALL WORK TO COMPLY WITH CURRENT BUILDING REGULATIONS  
 AND CODES OF PRACTICE

Title:

## Existing Floor Plans

Site Address  
3 Repens Way,  
Hayes,  
UB4 9PR


Scale: 1:100 @A3  
Date: 27/09/2024  
Drawing No.:  
2024/163 -01  
Drawn By:  
RO

Revision Date:  
\_\_\_\_\_  
\_\_\_\_\_  
\_\_\_\_\_  
\_\_\_\_\_  
e:mail -  
faluckpatel@yahoo.com  
(M) +44 (0) 7871 466 254




**Existing Front Elevation**

Scale 1:100

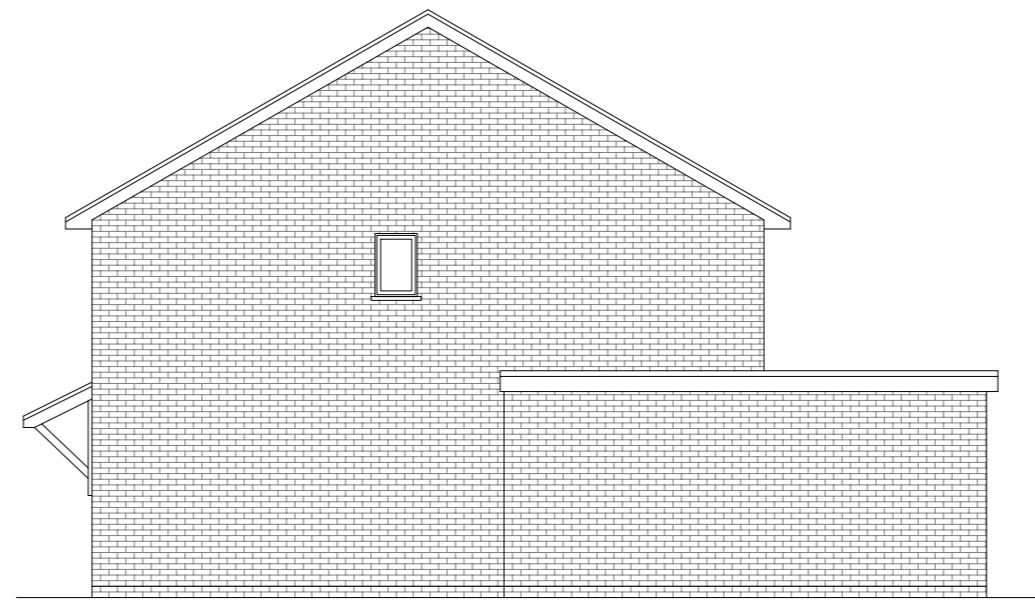


**Existing Side Elevation**

Scale 1:100

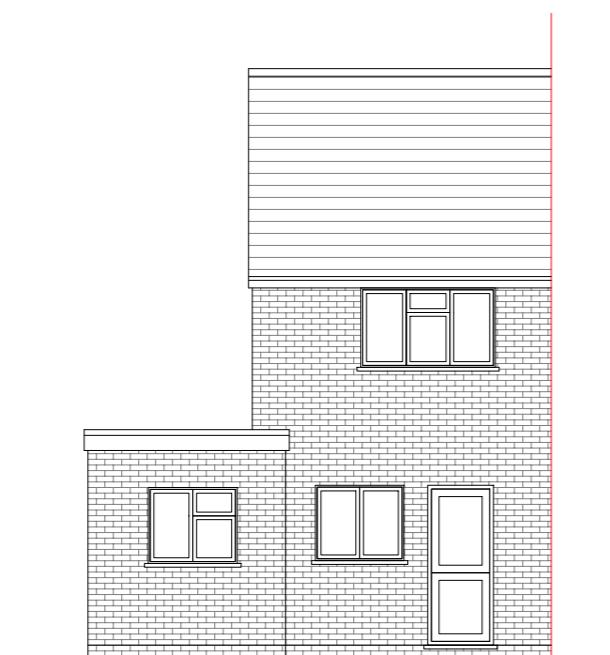

**Existing Rear Elevation**

Scale 1:100

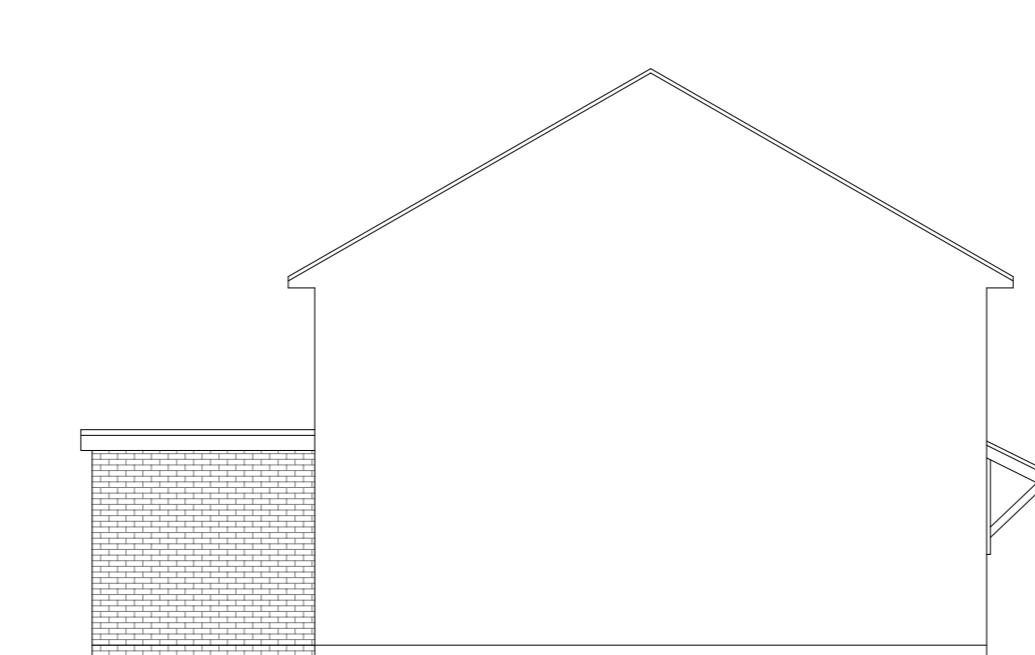

**Existing Side Elevation**

Scale 1:100

10 Meter  
5  
5  
2  
1  
0  
1:100

GENERAL NOTES:  
1. ALL DIMENSIONS ARE IN MILLIMETER.  
2. VERIFY ALL DIMENSIONS AND CONDITIONS BEFORE BUILDING OR  
STARTING CONSTRUCTION. NOTIFY THE DESIGNER IMMEDIATELY OF ANY  
DISCREPANCY OR VARIATION.  
3. ALL WORK TO COMPLY WITH CURRENT BUILDING REGULATIONS  
AND CODES OF PRACTICE

Title:


## Existing Elevations

Site Address  
3 Repens Way,  
Hayes,  
UB4 9PR

Scale: 1:100 @A3  
Date: 27/09/2024  
Drawing No.:  
2024/163 -02


Revision Date:  
Drawn By:  
RO  
e:mail -  
faluckpatel@yahoo.com  
(M) +44 (0) 7871 466 254

**Faluck  
Patel**

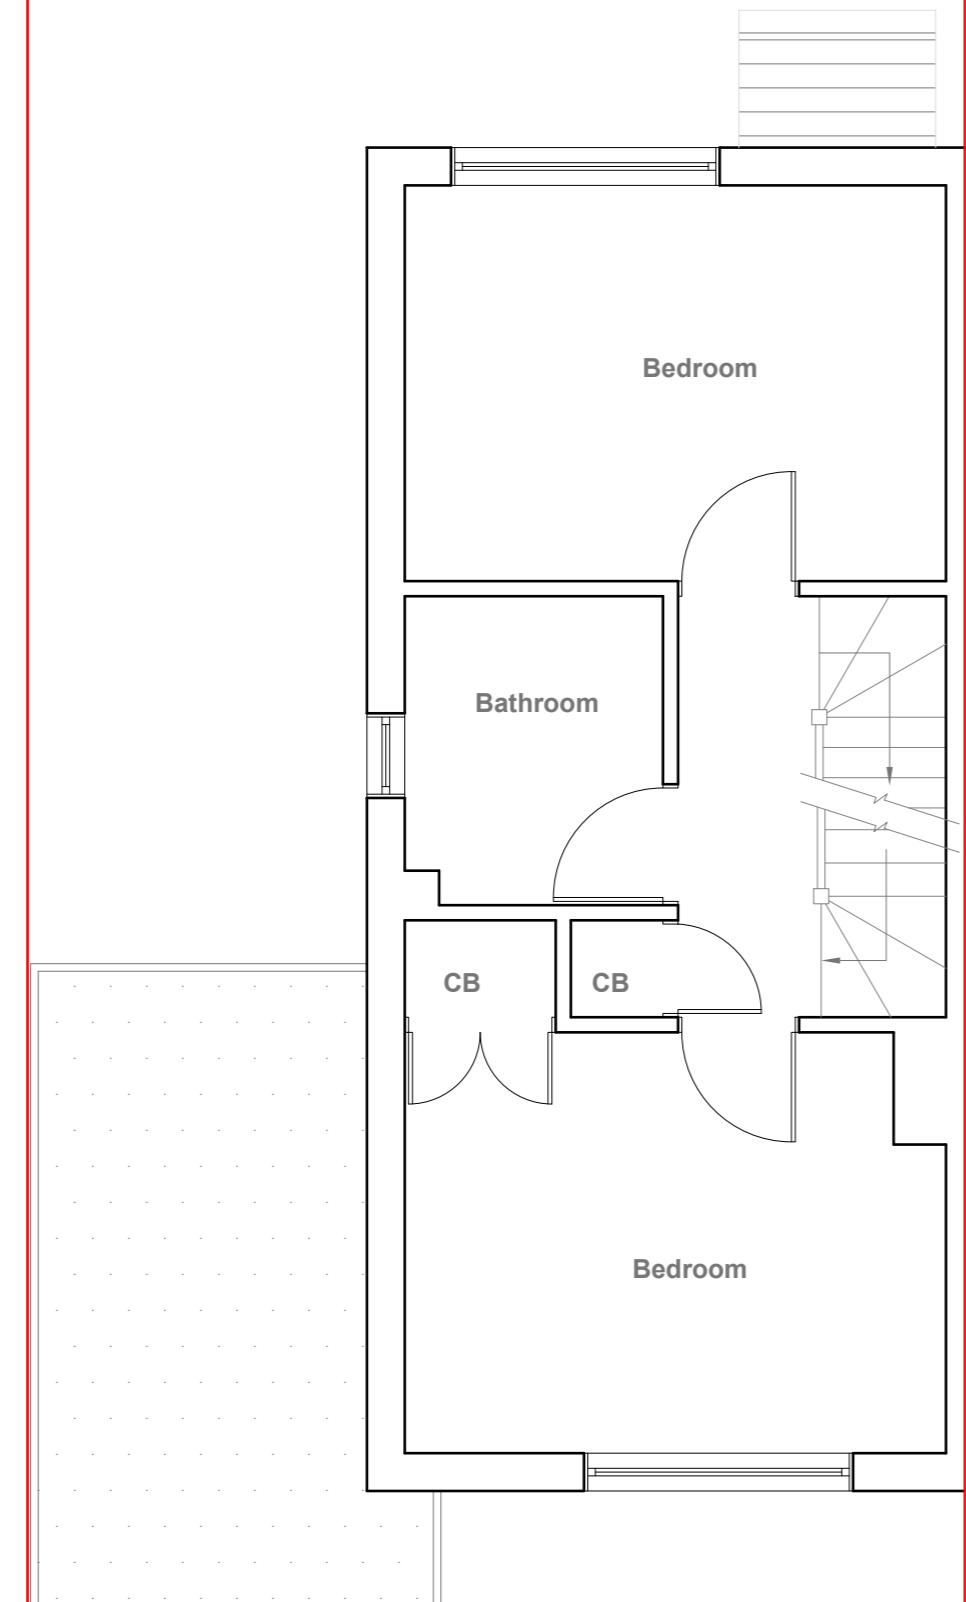

**Proposed First Floor Plan**

Scale 1:50

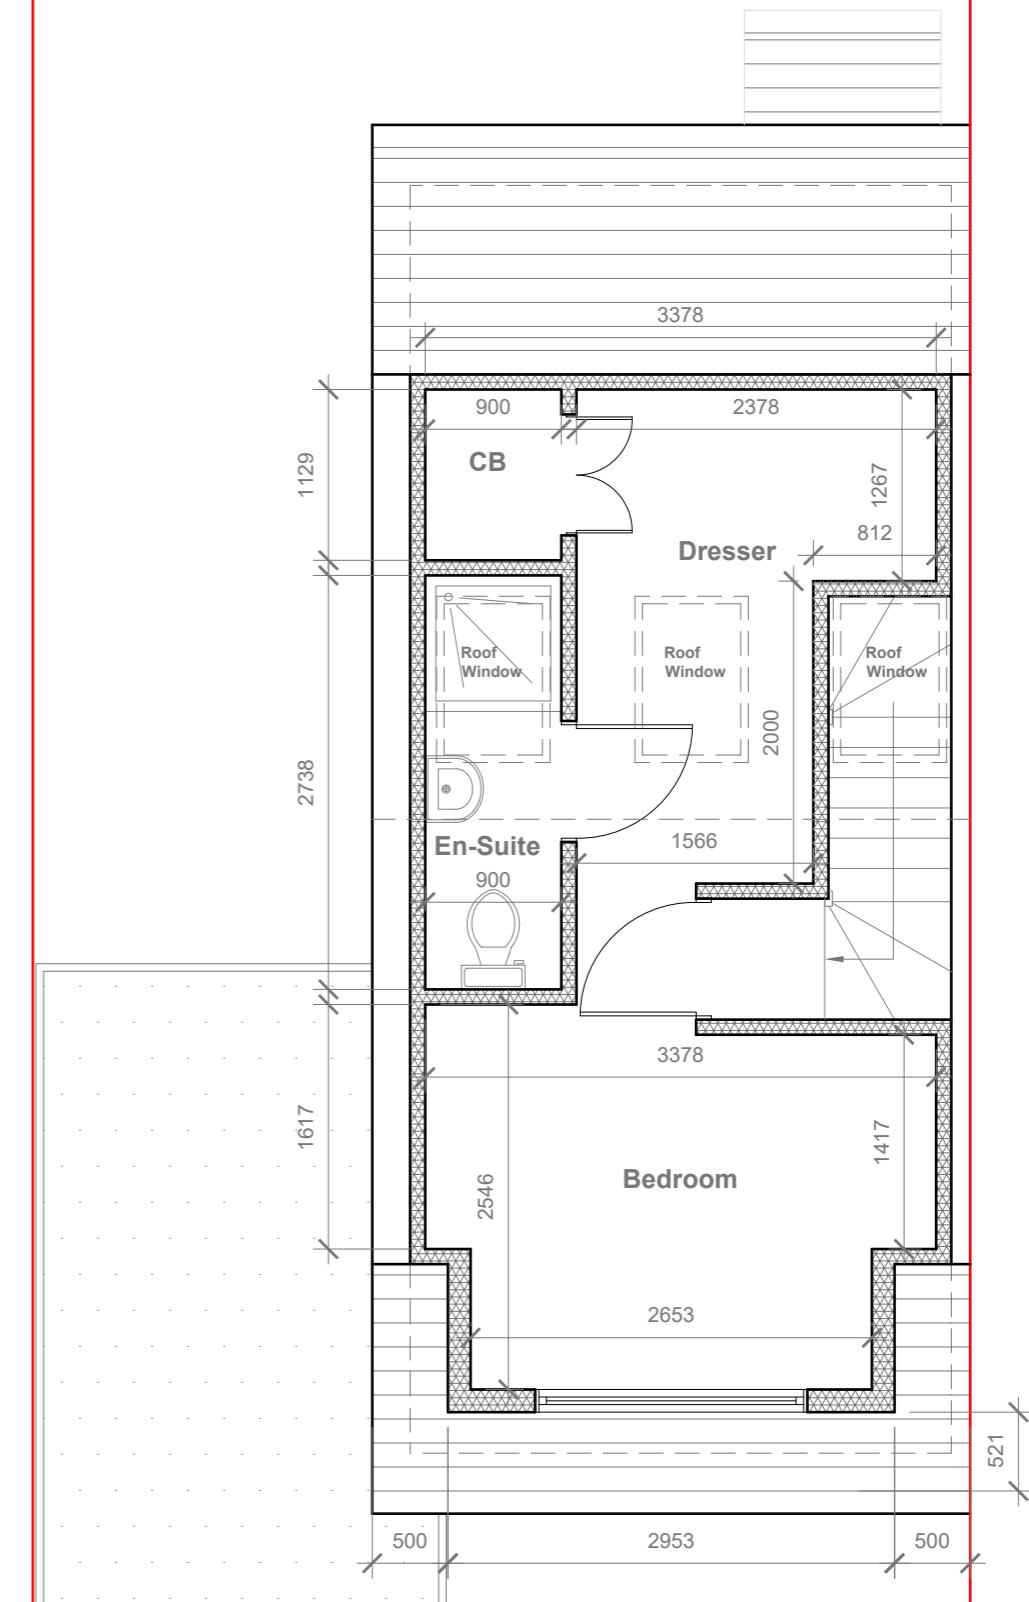

**Proposed Loft Floor Plan**

Scale 1:50

**GENERAL NOTES:**

1. ALL DIMENSIONS ARE IN MILLIMETER.
2. VERIFY ALL DIMENSIONS AND CONDITIONS BEFORE BUILDING OR STARTING CONSTRUCTION. NOTIFY THE DESIGNER IMMEDIATELY OF ANY DISCREPANCY OR VARIATION.
3. ALL WORK TO COMPLY WITH CURRENT BUILDING REGULATIONS AND CODES OF PRACTICE

**Title:**

**Proposed First Floor & Loft Plans**

**Site Address**

3 Repens Way,  
Hayes,  
UB4 9PR

**Scale: 1:50 @A3**

Date: 27/09/2024  
Drawing No.: 2024/163-03  
Drawn By: RO

**Revision Date:**

**Faluck Patel**  
e:mail - faluckpatel@yahoo.com  
(M) +44 (0) 7871 466 254


Proposed External Finish  
Materials to Match Existing  
External Finish Materials

Velux Window to be  
installed as per  
manufacturer  
specification, not  
projected more than  
150mm from the  
plane of roof slope.




Proposed Front Elevation

Scale 1:100

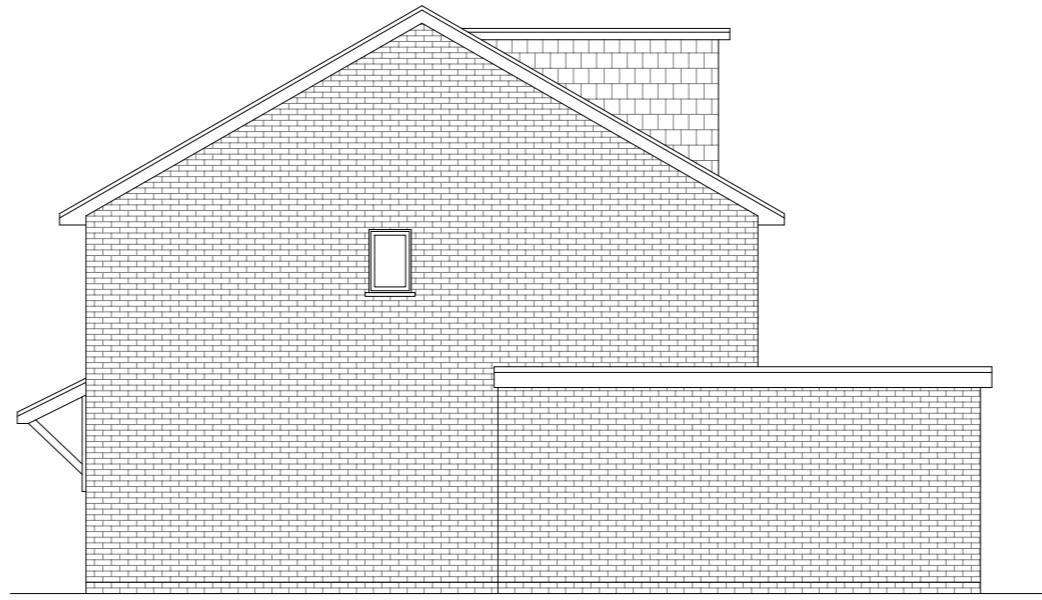


Proposed Side Elevation

Scale 1:100

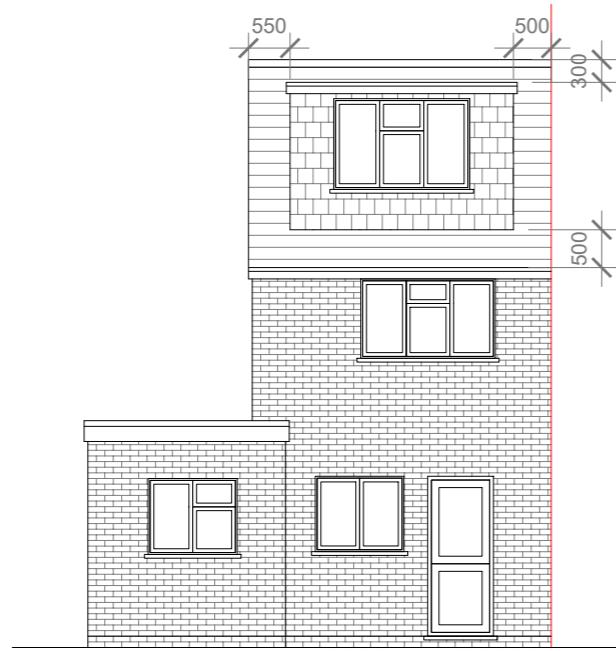

Proposed Rear Elevation

Scale 1:100

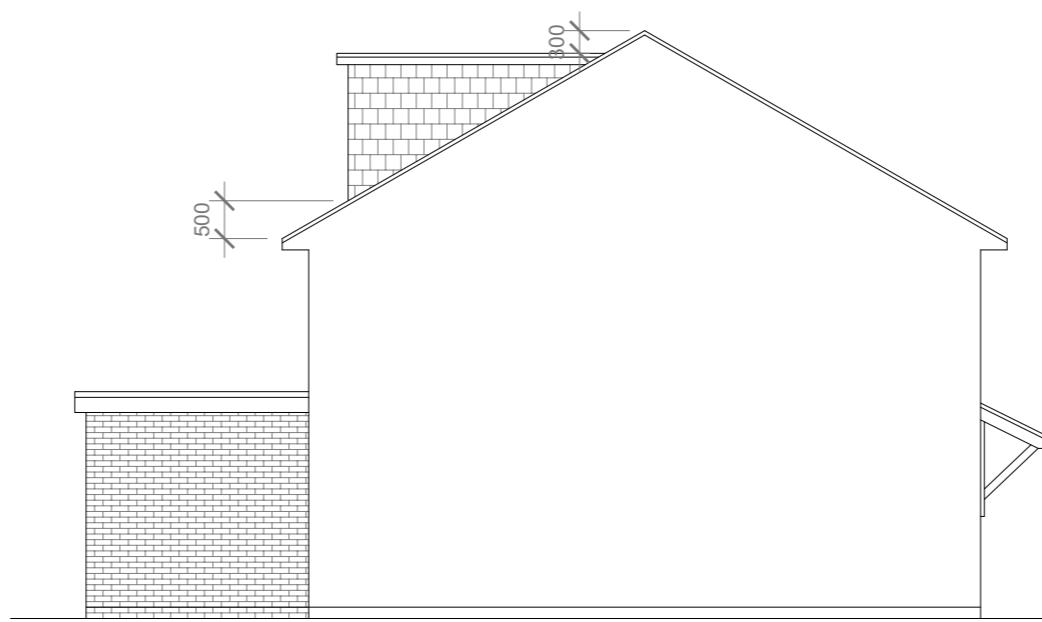

Proposed Side Elevation

Scale 1:100

10 Meter  
5  
5  
2  
1  
0  
1:100

GENERAL NOTES:  
1. ALL DIMENSIONS ARE IN MILLIMETER.  
2. VERIFY ALL DIMENSIONS AND CONDITIONS BEFORE BUILDING OR  
STARTING CONSTRUCTION. NOTIFY THE DESIGNER IMMEDIATELY OF ANY  
DISCREPANCY OR VARIATION.  
3. ALL WORK TO COMPLY WITH CURRENT BUILDING REGULATIONS  
AND CODES OF PRACTICE

Title:

## Proposed Elevations

Site Address  
3 Repens Way,  
Hayes,  
UB4 9PR

Scale: 1:100 @A3  
Date: 27/09/2024  
Drawing No.:  
2024/163 -04  
Drawn By:  
RO

Revision Date:  
\_\_\_\_\_  
\_\_\_\_\_  
\_\_\_\_\_  
e:mail -  
faluckpatel@yahoo.com  
(M) +44 (0) 7871 466 254

**Faluck  
Patel**