


## NOTES


The Contractor must verify all dimensions at the site before setting out, commencing work, or making any shop drawings. Any discrepancies must be reported to the Contract Administrator / Architect before proceeding.

This drawing to be used for estimating purposes only. The Contractor must not use this drawing for construction until the structural design has been carried out and confirmation given by Building Control that the design is acceptable. Architects drawings to be used in conjunction with the structural drawings.


DO NOT SCALE FROM THIS DRAWING.

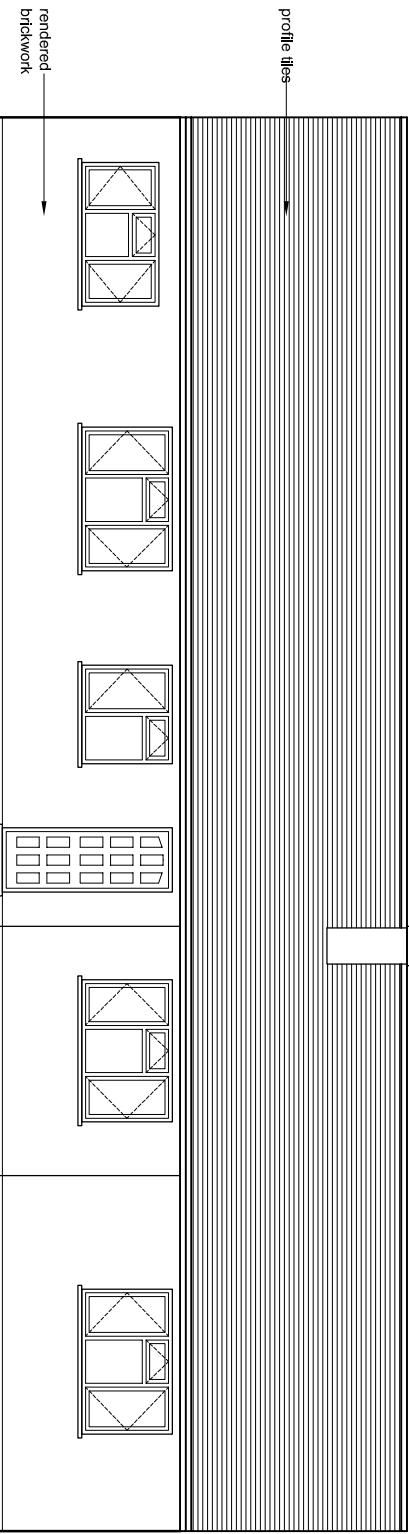

EXISTING FRONT ELEVATION

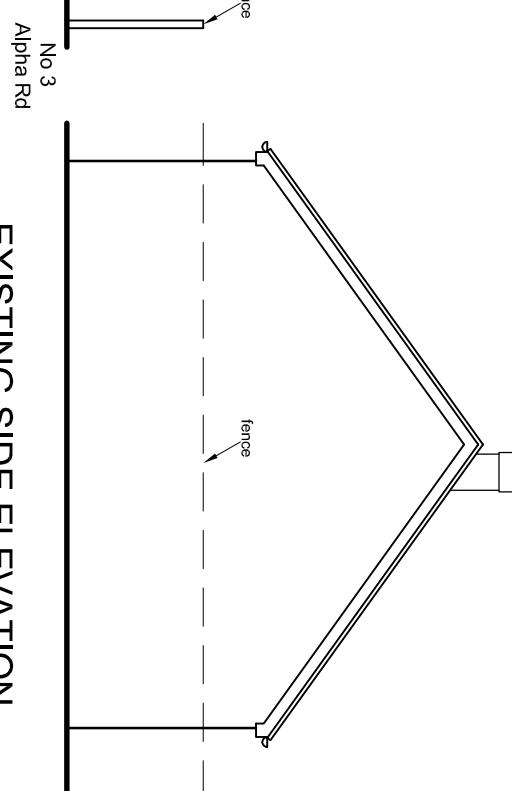

EXISTING SIDE ELEVATION

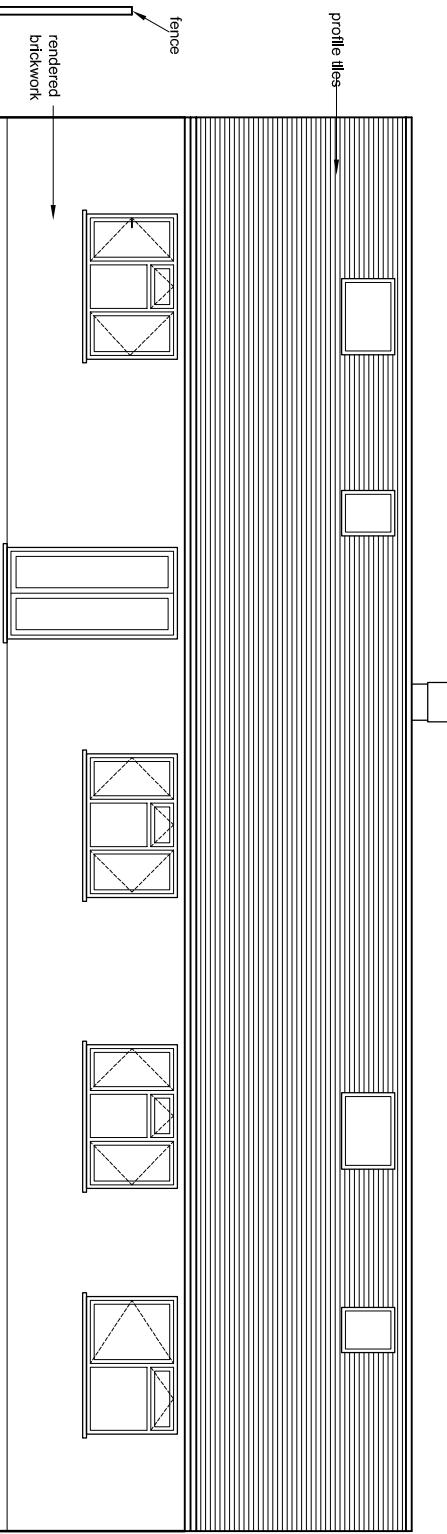


EXISTING REAR ELEVATION



GGC DESIGN LTD  
CHARTERED ARCHITECT  
Tel: 01695 810 932  
Mob: 07976 732 636  
9.9.ca10n11@btconnect.com

PROJECT  
1 ALPHA ROAD, HILLINGDON UB10 0QP AND  
32 POLE HILL ROAD, HILLINGDON UB10 0QA  
NEW 3 NO FLATS AND 4 NO STUDIOS

DESCRIPTION  
EXISTING ELEVATIONS OF NO 1 ALPHA ROAD

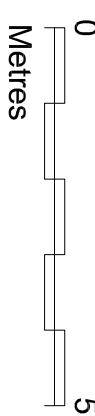

No 3

Alpha Rd

No 3

Alpha Rd

SCALE  
1:100 @ A3  
DRAWN BY  
J.T  
DRAWING NO.  
1 AR / P4 / 05  
REV.

CHECKED BY  
G.C  
DATE  
11/06/21

REV.