

NOTE



The Contractor must verify all dimensions at the site before setting out, commencing work, or making any shop drawings. Any discrepancies must be reported to the Contract Administrator / Architect before proceeding.

proceeding


This drawing to be used for estimating purposes only. The Contractor must not use this drawing for construction until the structural design has been carried out and confirmation given by Building Control that the design is acceptable.

Architect's drawings to be used in conjunction with the structural drawings

DO NOT SCALE FROM THIS DRAWING.

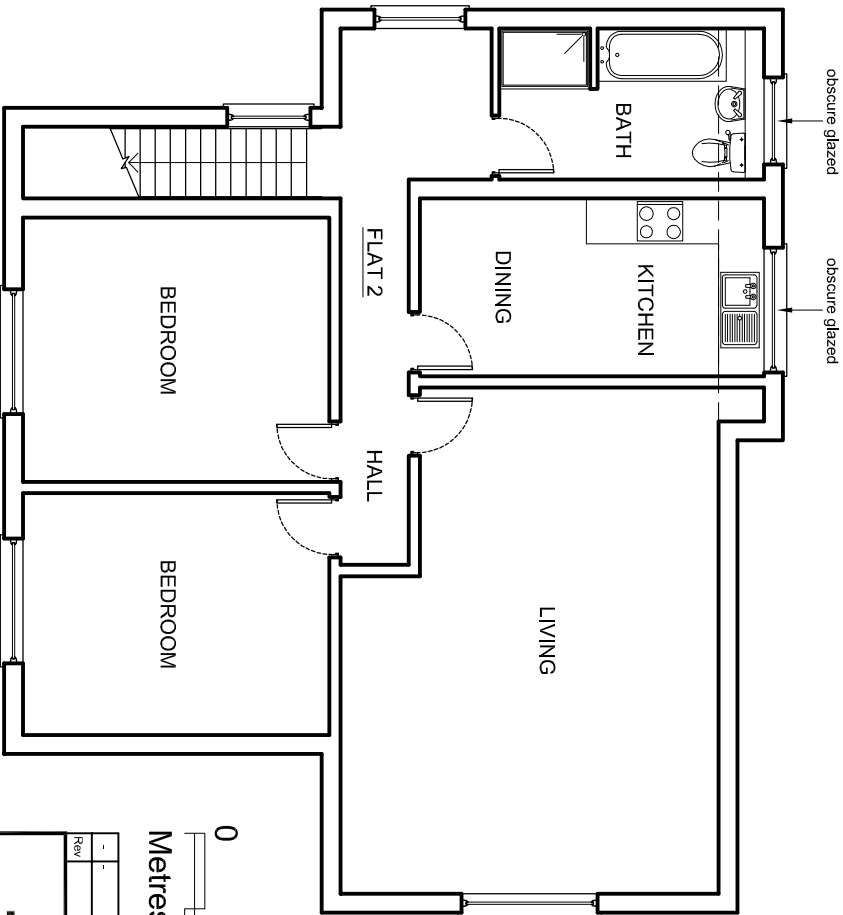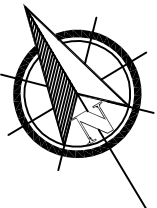

EXISTING FIRST FLOOR PLAN

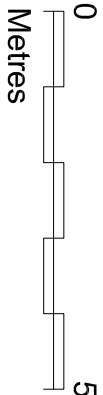

Rev	Revision notes	Initials	Date



GGC DESIGN LTD
CHARTERED ARCHITECT
Tel: 01895 810 932
Mob: 07976 732 636
g.g.callon11@btinternet.com

g.g.calton11@btinternet.com

Mob: 07976 732 636


Mob: 07976 732 636

PROJECT
1 ALPHA ROAD, HILLINGDON UB10 0QP AND
32 POLE HILL ROAD, HILLINGDON UB10 0QA
NEW 3 No FLATS AND 4 No STUDIOS

DESCRIPTION
EXISTING GROUND FLOOR & FIRST FLOOR
PLANS OF NO 32 POLE HILL ROAD

SCALE	DRAWN BY	CHECKED BY	DATE
1:100@A3	JT	GC	11/06/21

1 AR / P4 / 06

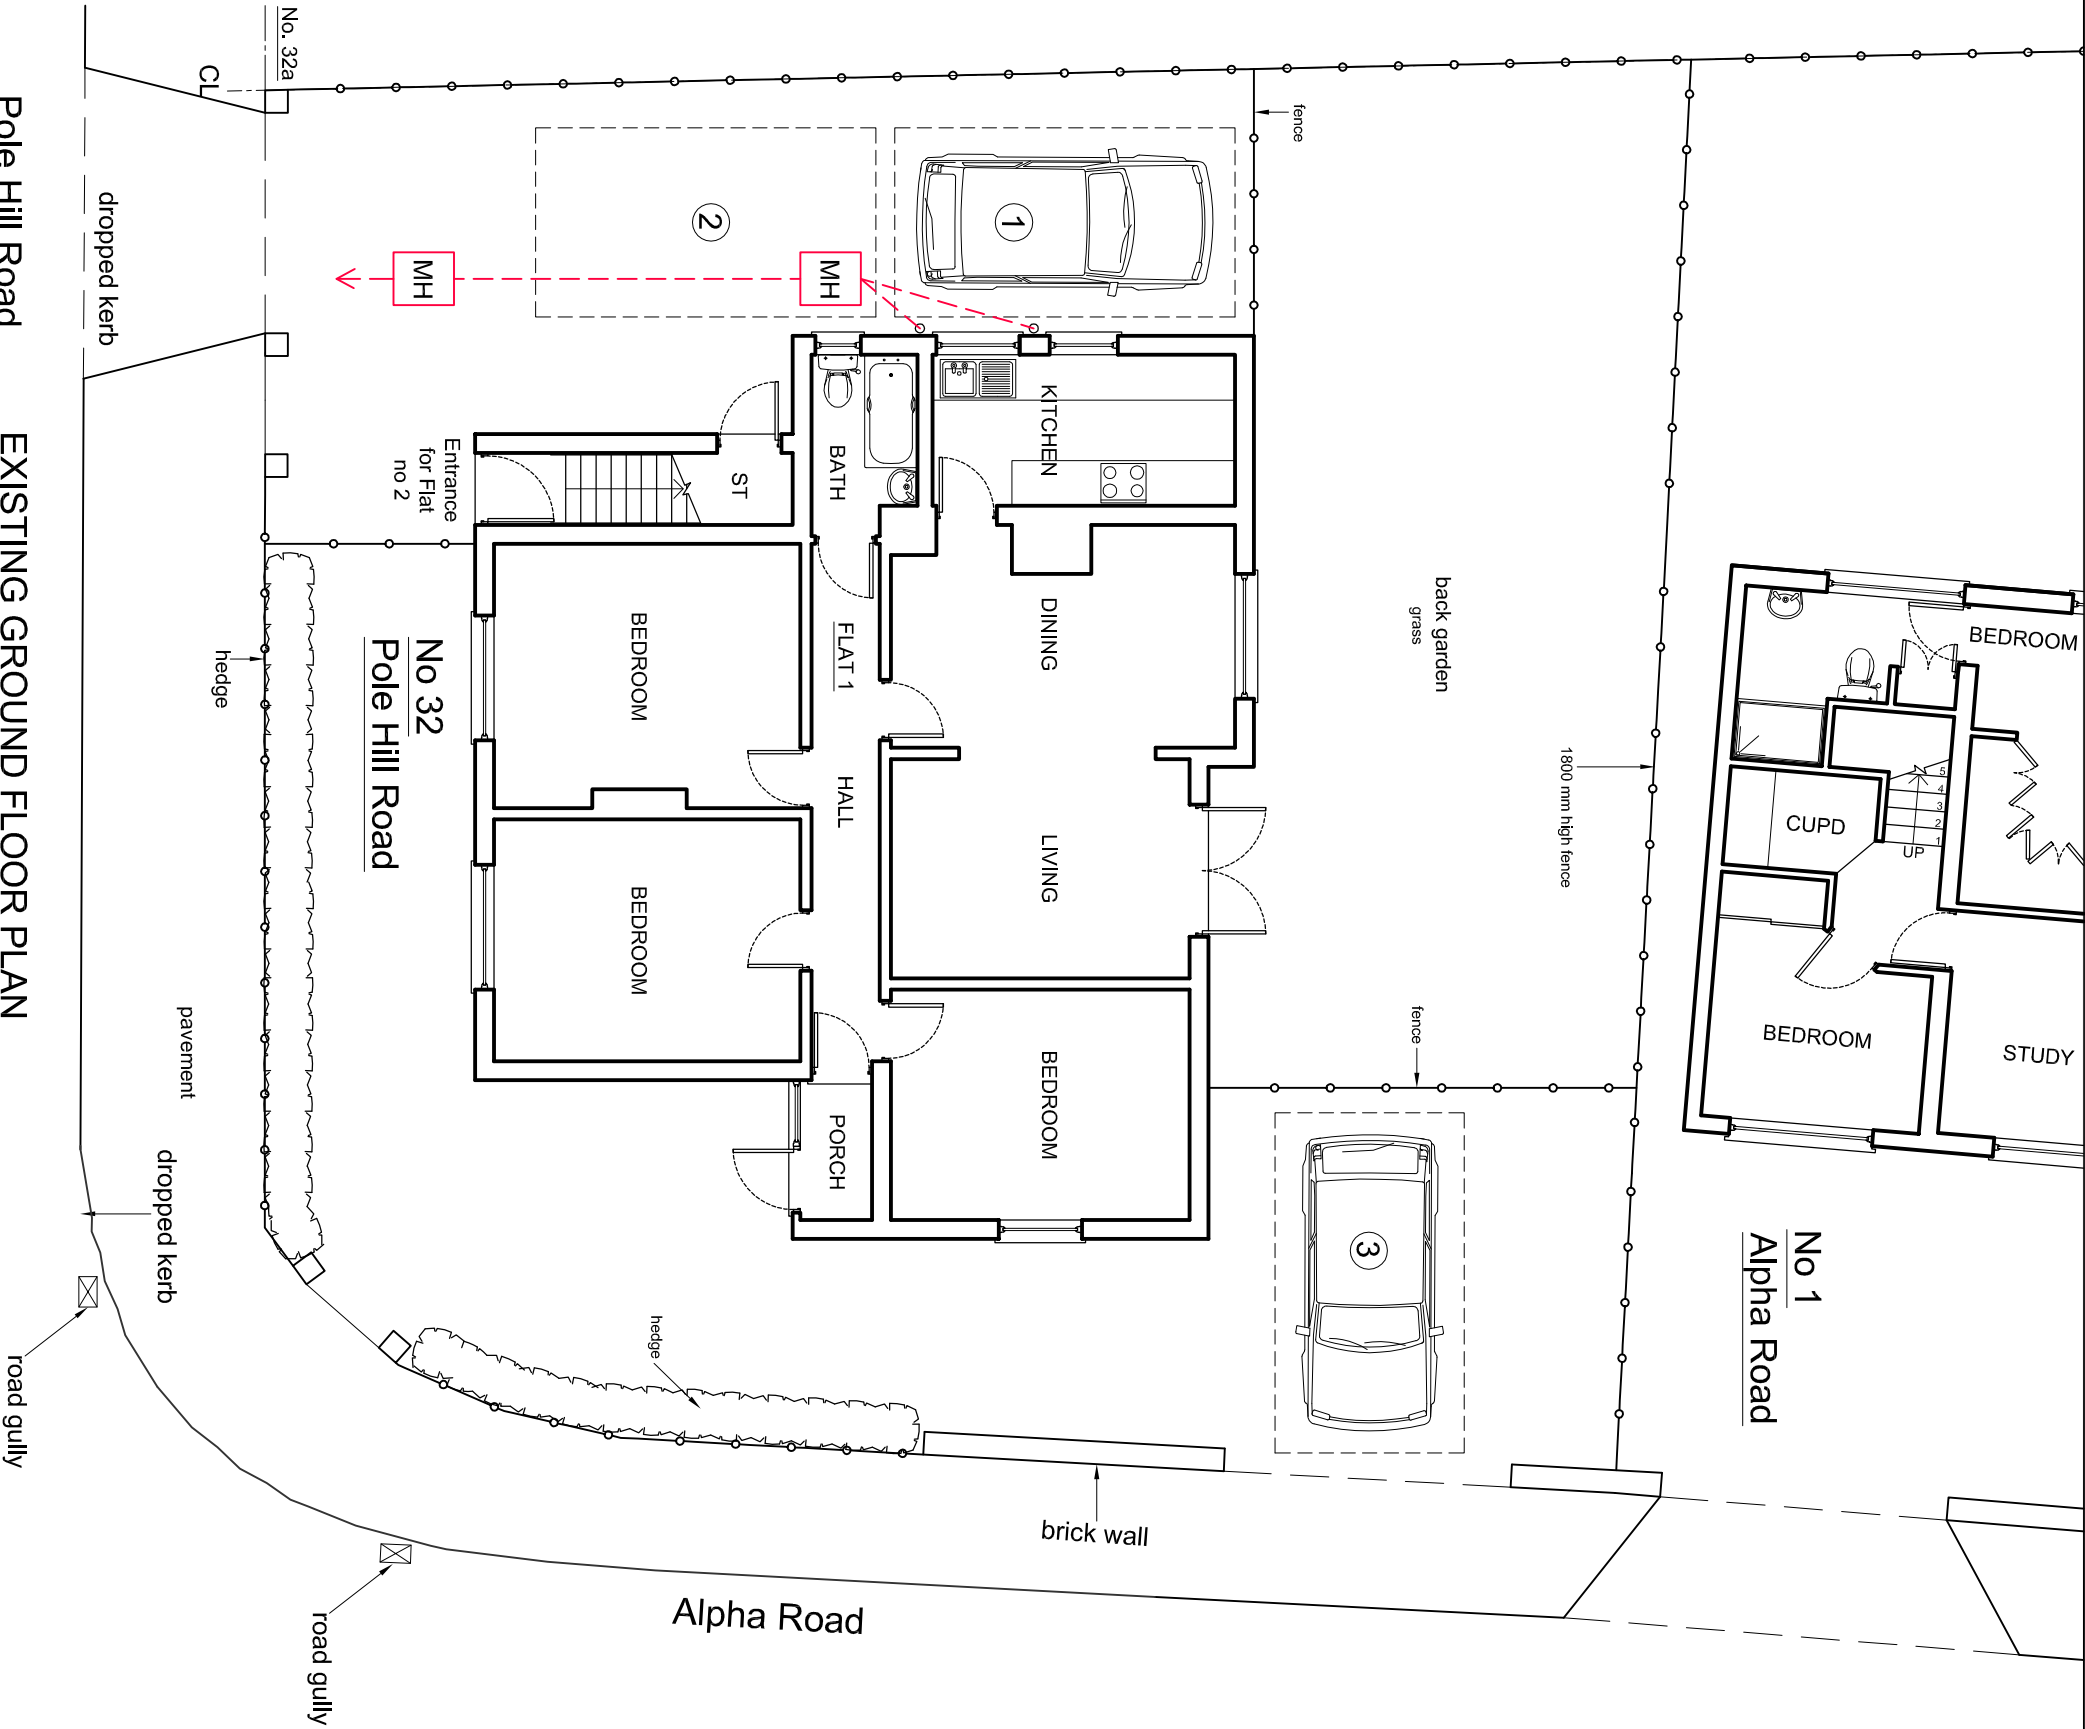

Pole Hill Road

EXISTING GROUND FLOOR PLAN