



HEIGHT OF ROOF NOT TO BE HIGHER THAN
32A POLE HILL

NOTES
The Contractor must verify all dimensions and the drawing setting out before proceeding with the work. Any discrepancy must be reported to the Contract Administrator before proceeding.
DO NOT SCALE FROM THIS DRAWING

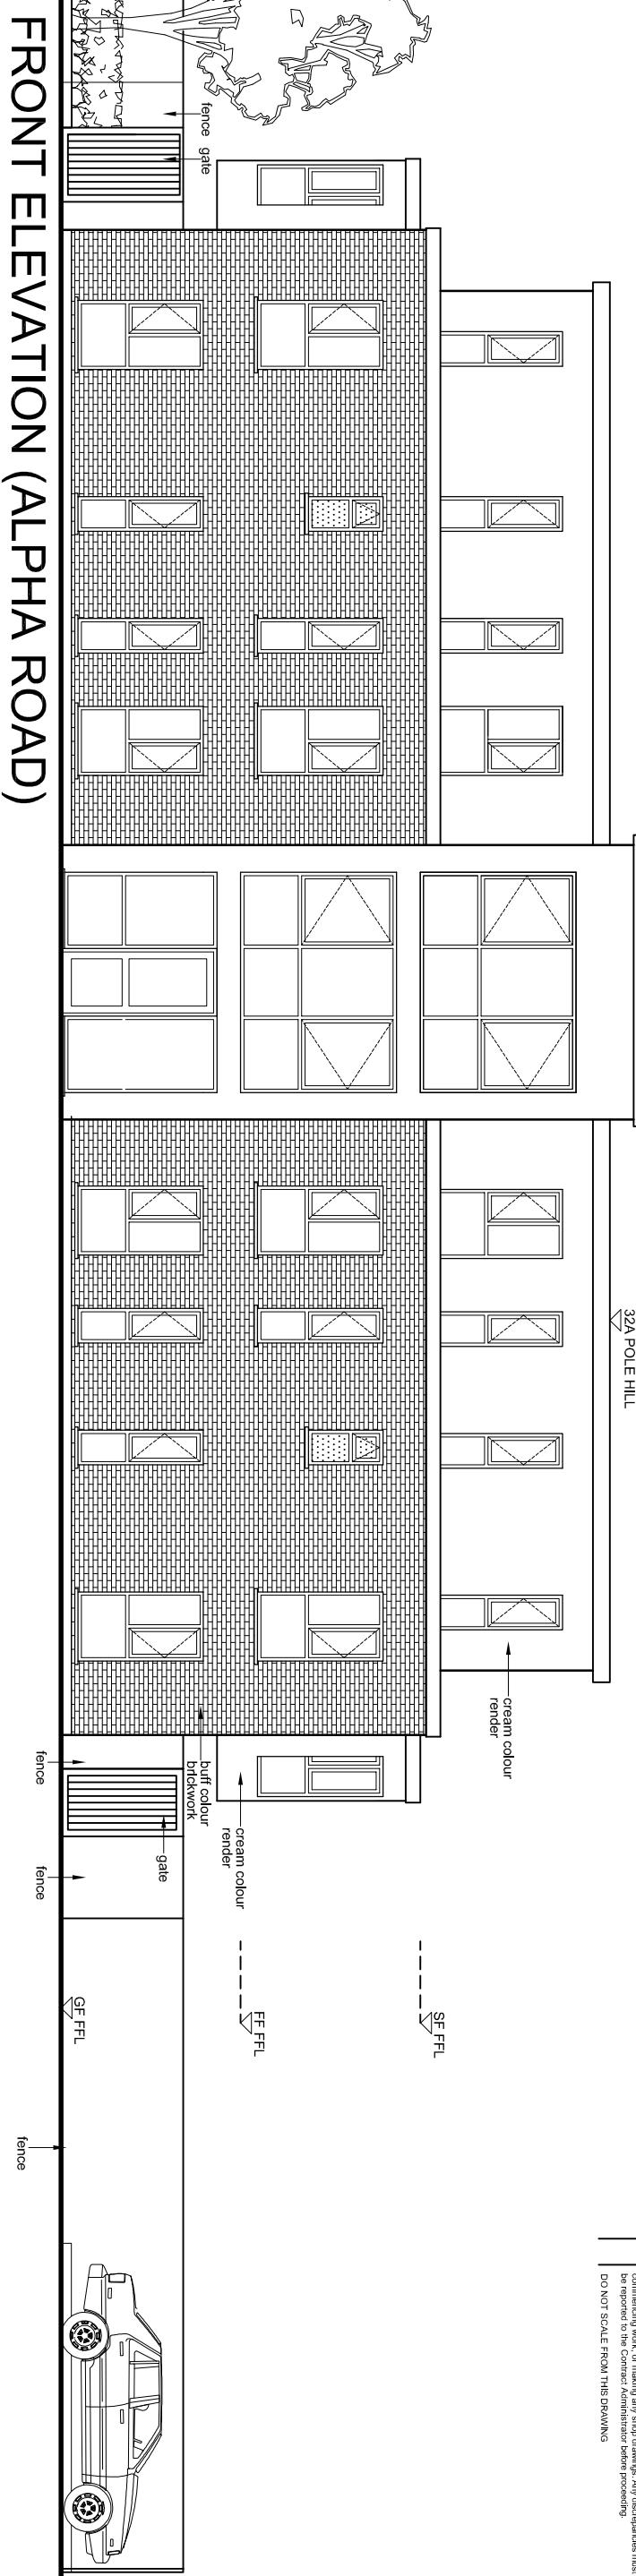


FRONT ELEVATION (ALPHA ROAD)

HEIGHT OF ROOF NOT TO BE HIGHER THAN
32A POLE HILL

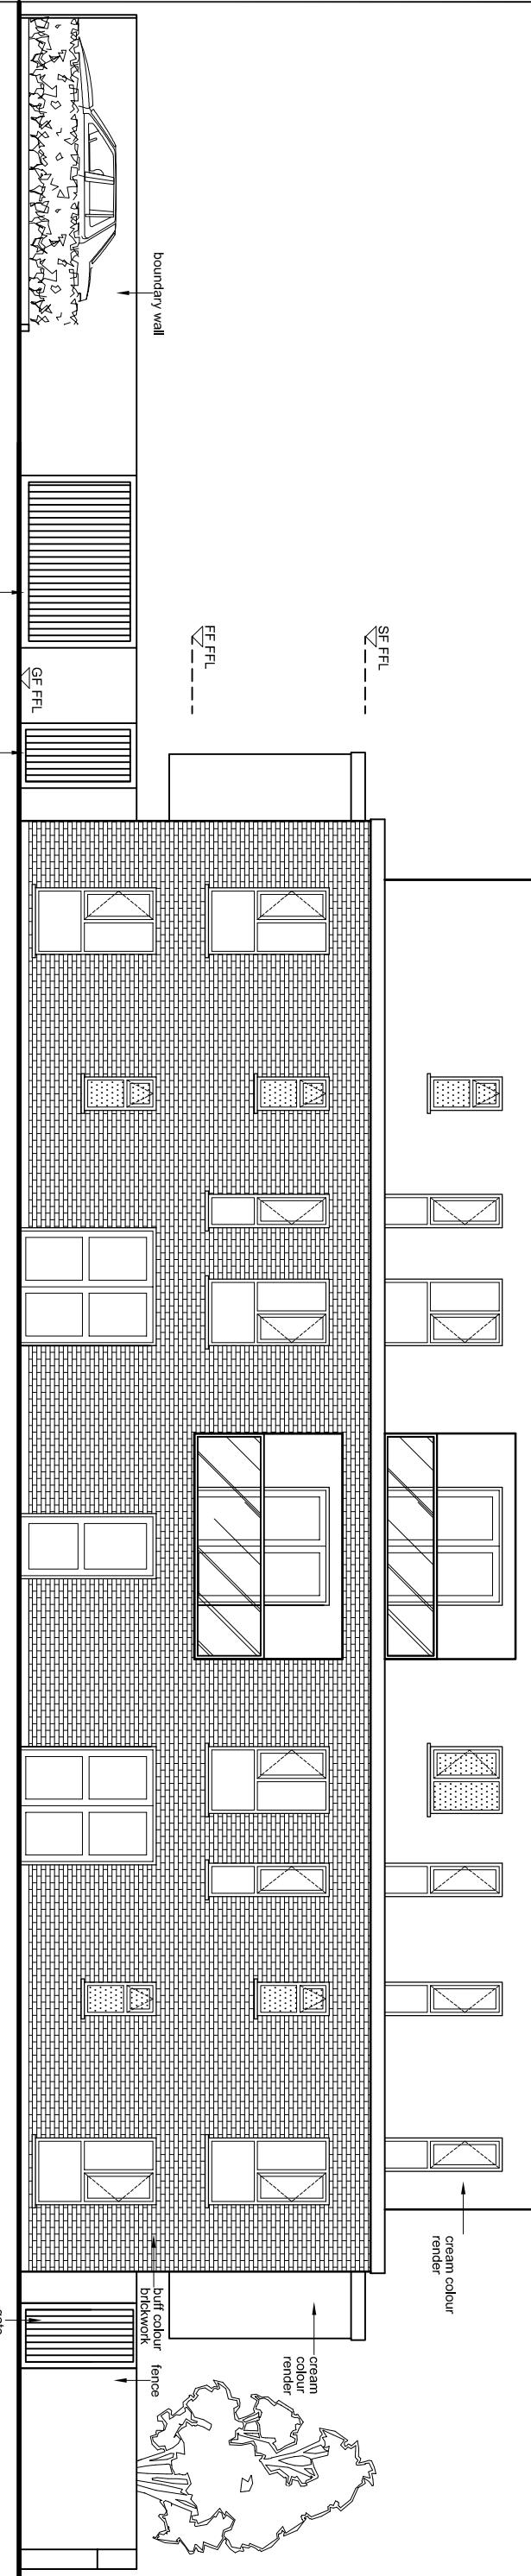

REAR ELEVATION

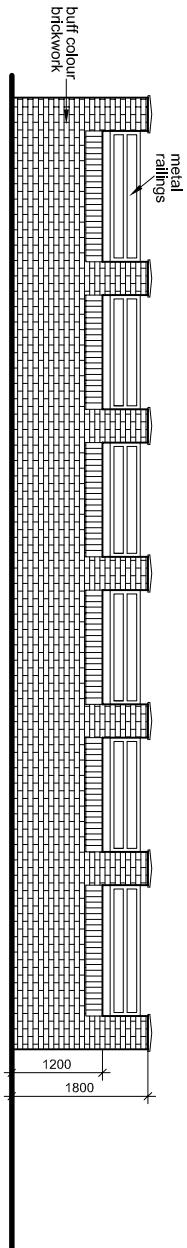

PROPOSED BOUNDARY WALL

0
Metres
5



GGC DESIGN LTD
CHARTERED ARCHITECT
Tel: 01985 251323
Mob: 07976 732636
9.9.calton11@btconnect.com

PROJECT
1 ALPHA ROAD, HILLINGDON UB10 0QP AND
32 POLE HILL ROAD, HILLINGDON UB10 0QA
NEW 3 NO FLATS AND 4 NO STUDIOS

DESCRIPTION
& BOUNDARY WALL
PROPOSED FRONT & REAR ELEVATIONS

SCALE 1:100 @ A3 DRAWN BY JT CHECKED BY GC DATE 11/04/22
DRAWINGS NO. 1 AR/ P4 / 08 REV. J