



WESTCOTE RISE

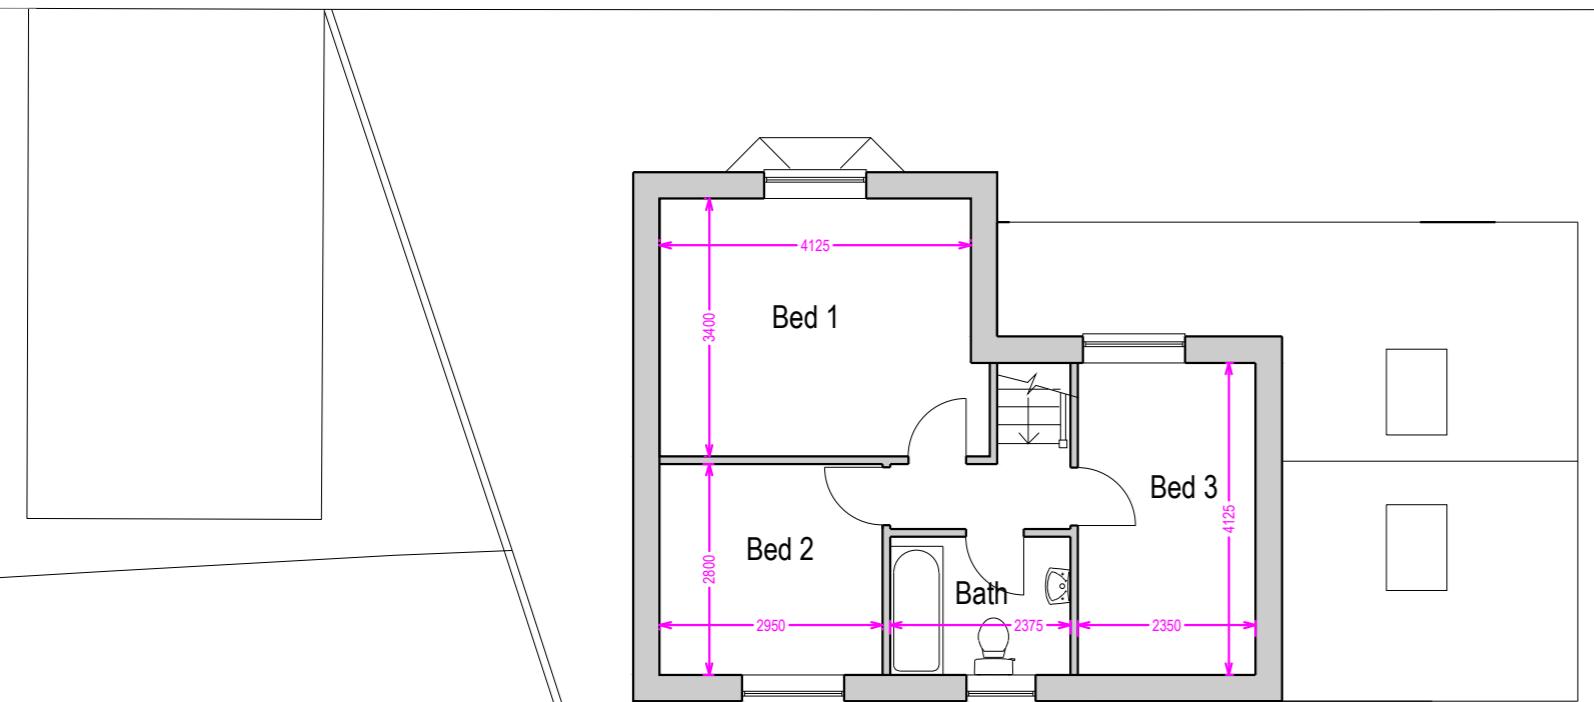

First Floor

39 SOUTHCOTE RISE


WESTCOTE RISE

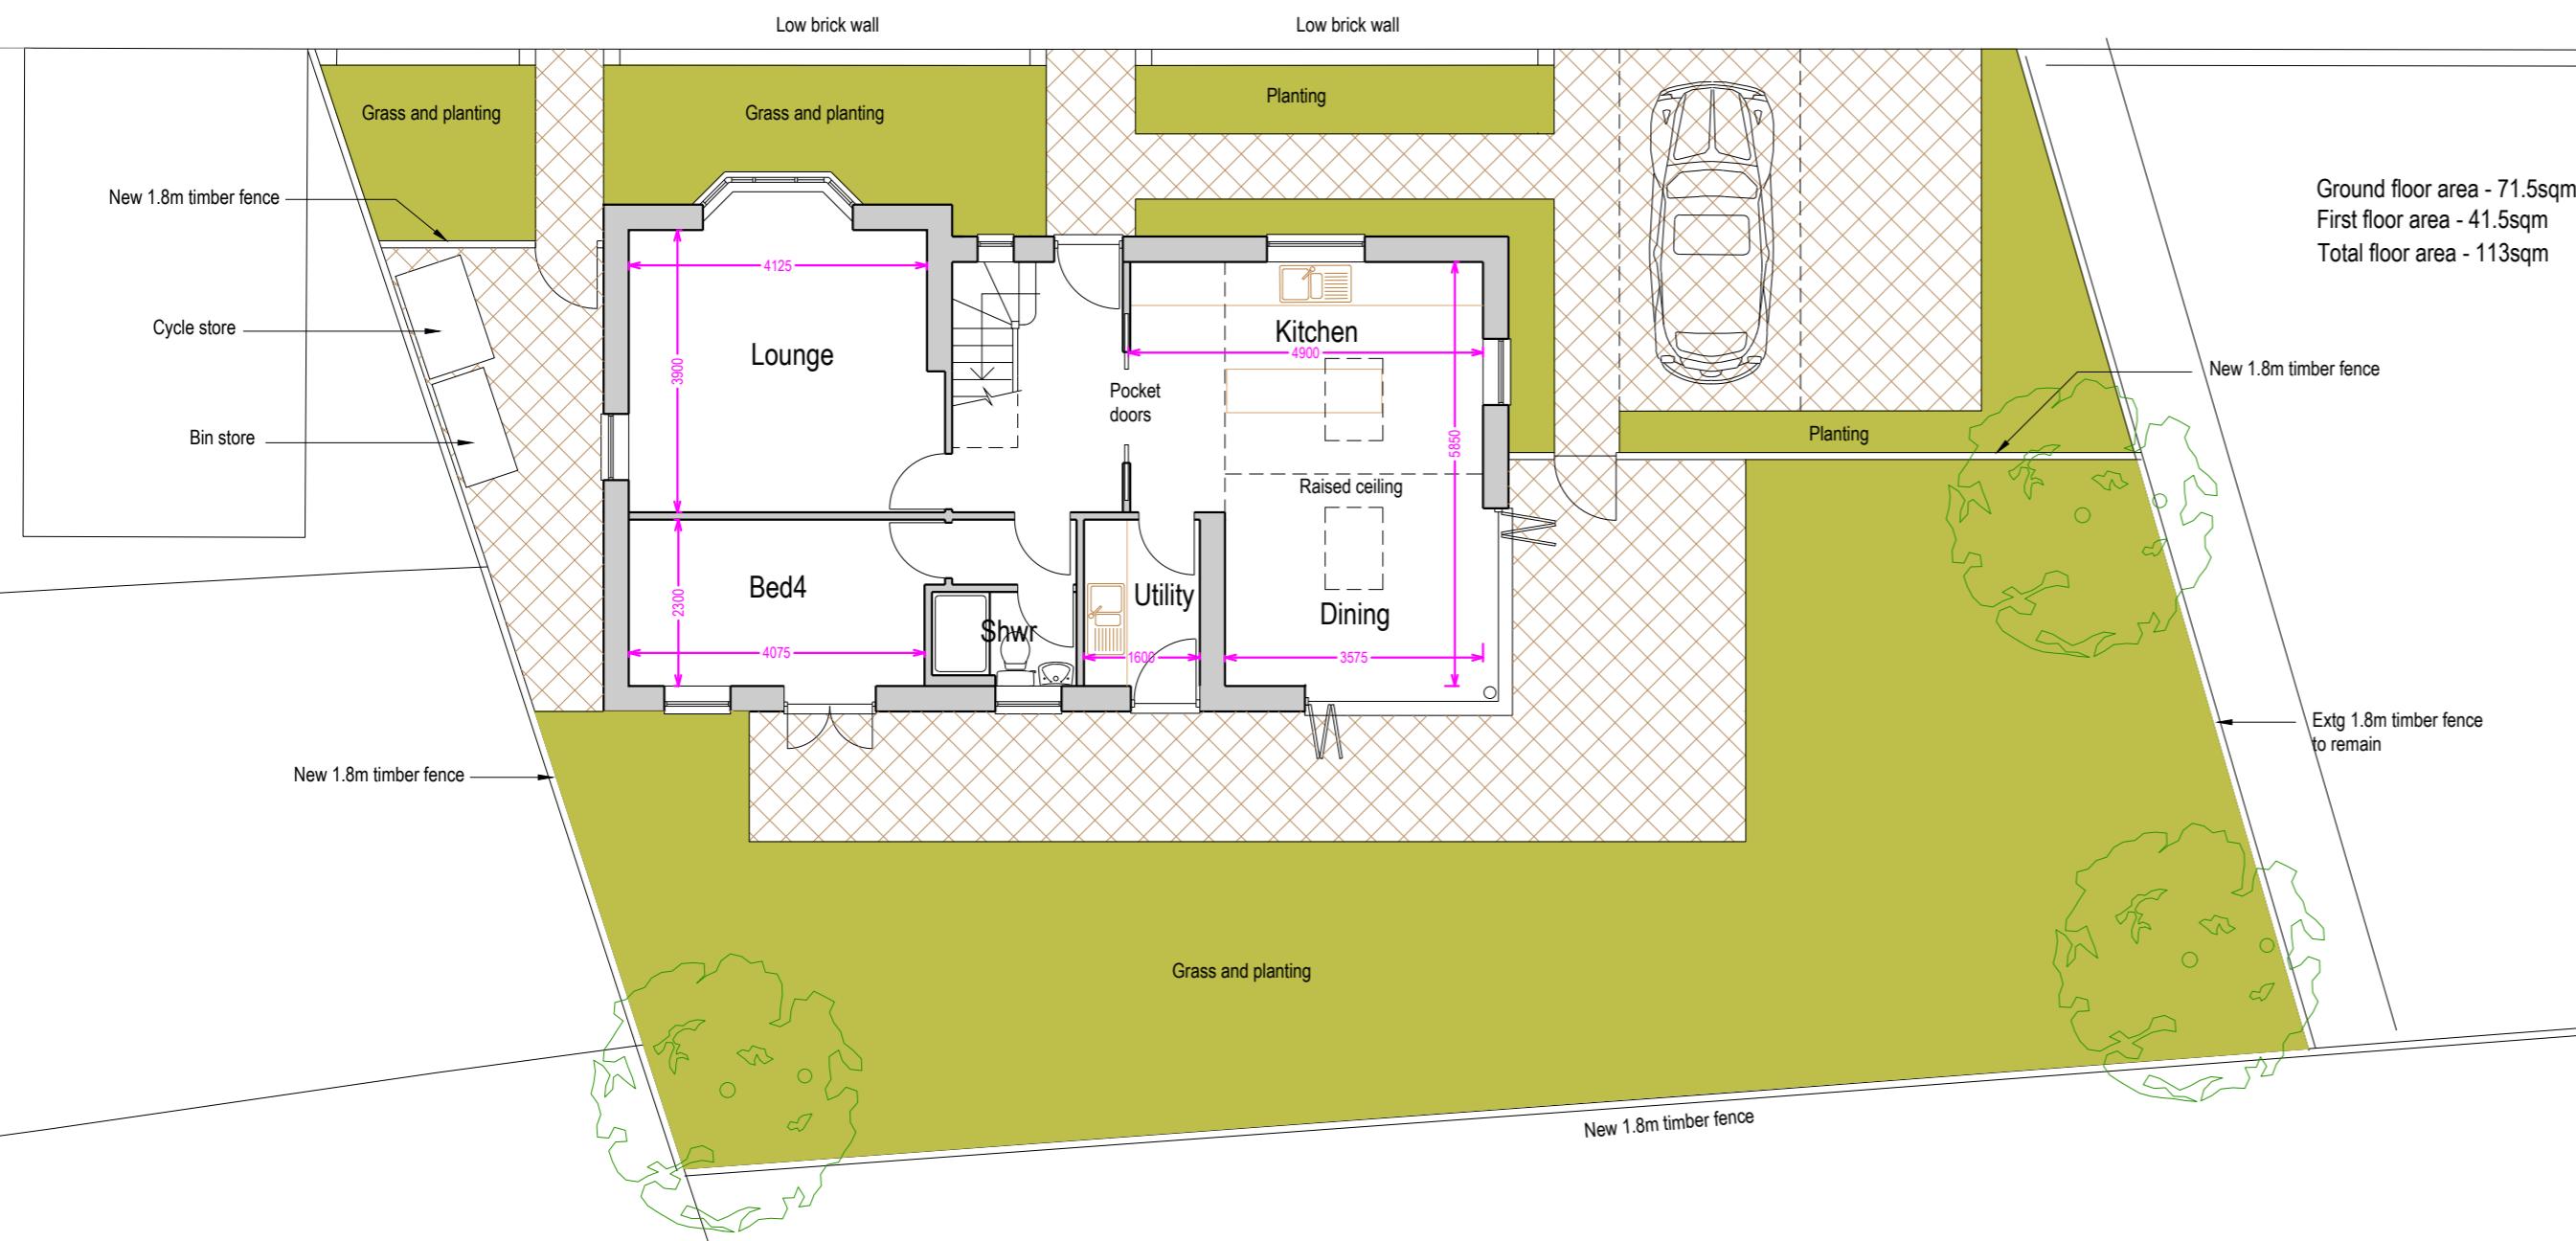

Ground Floor Site Plan

39 SOUTHCOTE RISE

Proposed Plans

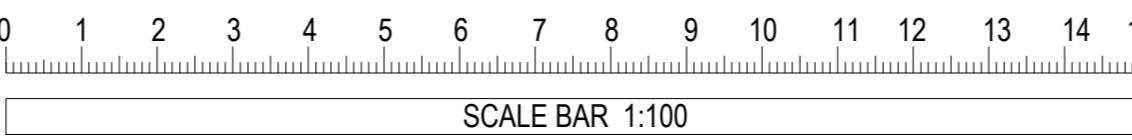

New dwelling
Land to rear of 39 Southcote Rise, Ruislip HA4 7LN

HDA
ARCHITECTURE

8 LIME GROVE, BUGBROOK
NORTHAMPTON
NN7 3QZ
TEL: 01604 622226
71 BRUNSWICK ROAD
EALING
LONDON W5 1AQ
TEL: 020 3892 4798

SCALE	DATE	DR/CHD
1:100 (A2)	1/24	IB
DRG NO		
24000/2		