

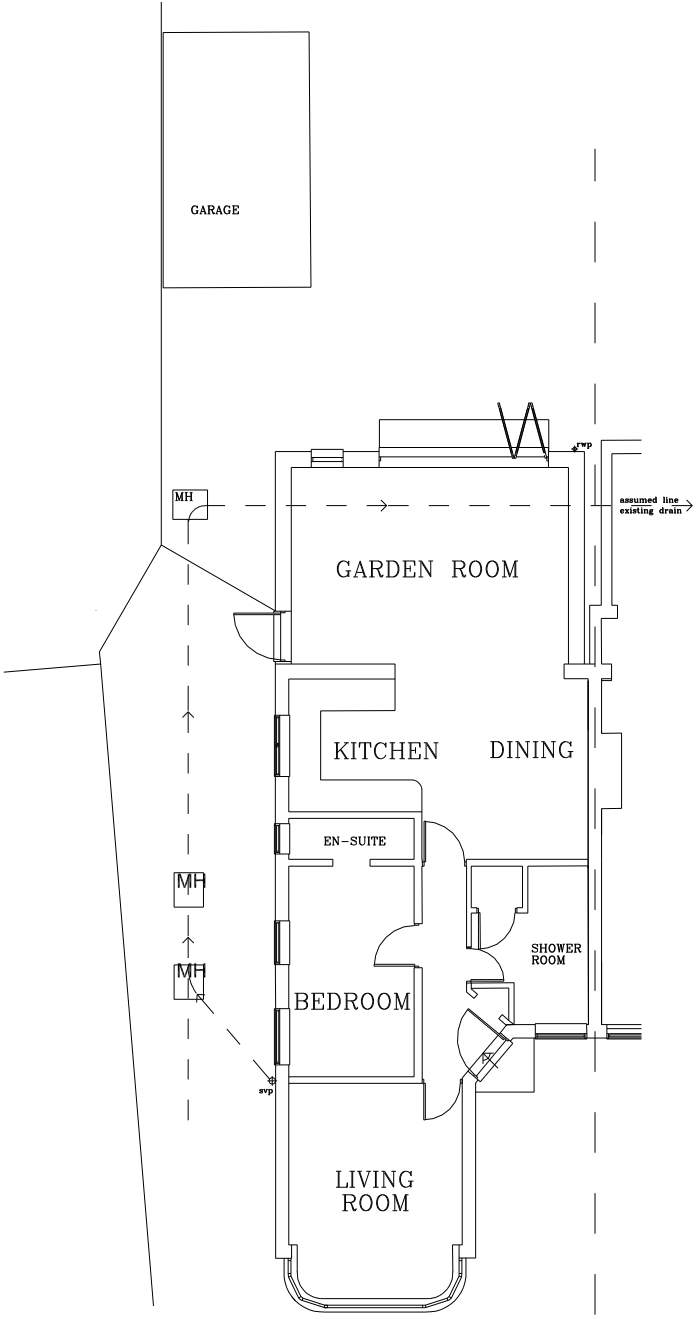



GROUND+FIRST+ROOF PLANS
AS APPROVED

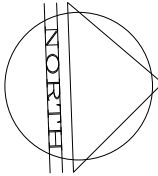


GROUND FLOOR PLAN
AS APPROVED

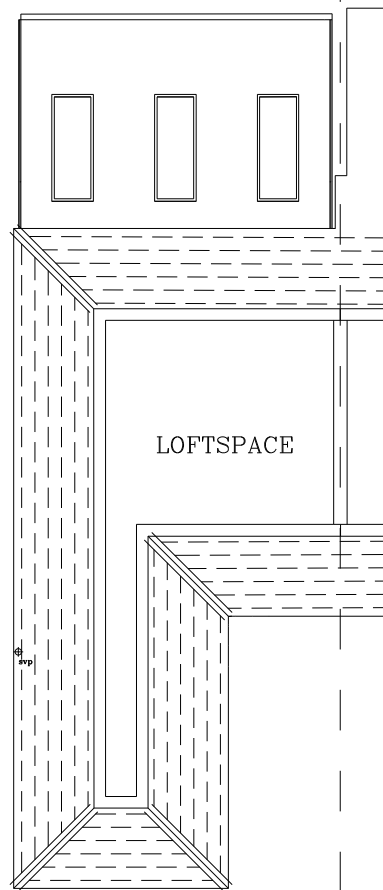

FIRST FLOOR PLAN
AS APPROVED

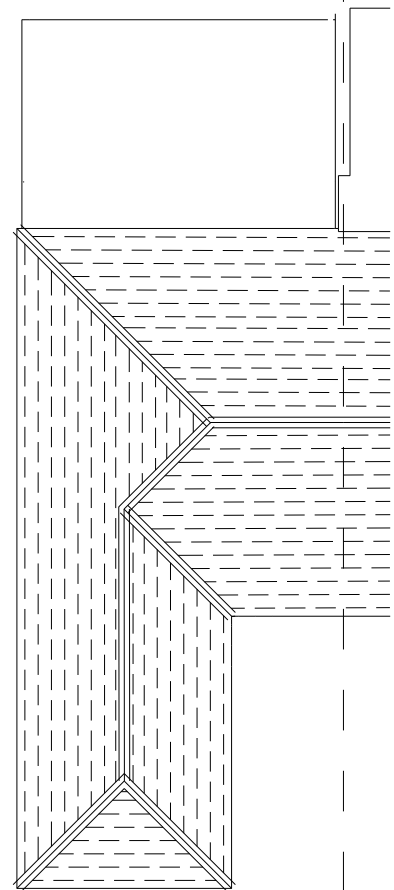

ROOF PLAN
UNCHANGED

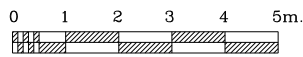

REVISION :

SHEET TITLE
150, PAVILION WAY,
HILLINGDON HA4 9JP.

SINGLE STOREY CANOPY TO
THE REAR OF HOUSE

FLOOR PLANS AS APPROVED

SCALE : 1:100 @A3	STATUS.
DATE : OCT'2023	PRELIMINARY
DRAWN BY : C.L.	COMMENT/APPROVAL X
CHECKED : C.L.	INFORMATION
	TENDER
	CONSTRUCTION

DO NOT SCALE - VERIFY ALL DIMENSIONS ON SITE AND
REPORT ALL ERRORS/OMISSIONS TO ARCHITECT BEFORE
COMMENCING WORK. IF IN DOUBT - PLEASE ASK.

DRAWING NUMBER : 22316/ 05

REV.

CHRIS LAWES ARCHITECT

THE STUDIO,
9, MARBLE HILL CLOSE, TWICKENHAM, MDDX, TW1 3AY
TELEPHONE 020.8891.0056 FAX 020.8607.9843