



ELEVATIONS+SECTION
AS APPROVED

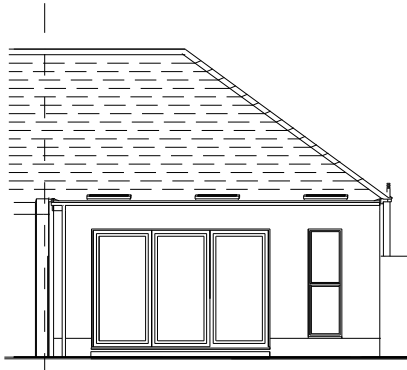


REAR ELEVATION
AS APPROVED




SOUTH (FLANK) ELEVATION
AS APPROVED

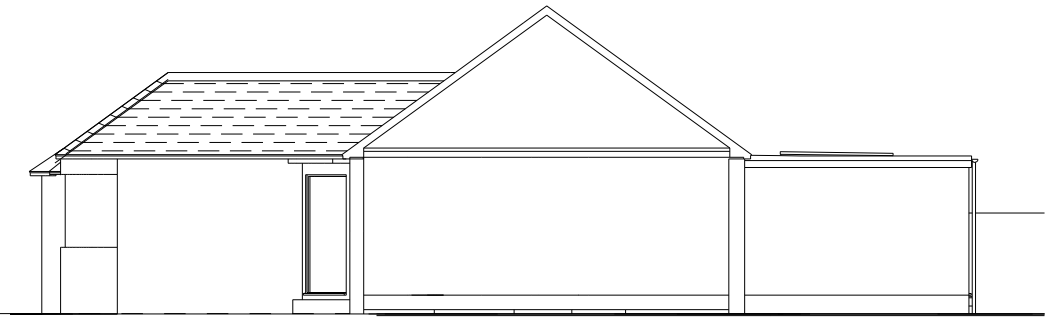

LONG SECTION
AS APPROVED

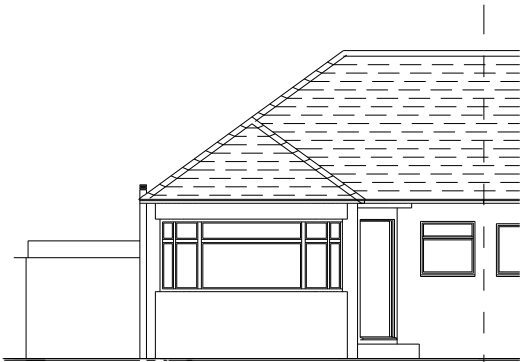

FRONT ELEVATION
UNCHANGED

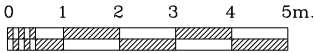

REVISION :

SHEET TITLE

150, PAVILION WAY,
HILLINGDON HA4 9JP.

SINGLE STOREY CANOPY TO
THE REAR OF HOUSE

ELEVATIONS+SECTION
AS APPROVED

SCALE : 1:100 @A3

DATE : OCT'2023

DRAWN BY : C.L.

CHECKED : C.L.

STATUS.

PRELIMINARY

COMMENT/APPROVAL

INFORMATION

TENDER

CONSTRUCTION

DO NOT SCALE - VERIFY ALL DIMENSIONS ON SITE AND
REPORT ALL ERRORS/OMISSIONS TO ARCHITECT BEFORE
COMMENCING WORK. IF IN DOUBT - PLEASE ASK.

DRAWING NUMBER : 22316/ 06

REV.

CHRIS LAWES ARCHITECT

THE STUDIO,
9, MARBLE HILL CLOSE, TWICKENHAM, MDDX, TW1 3AY
TELEPHONE 020.8891.0056 FAX 020.8607.9843