


NOTES


The Contractor must verify all dimensions at the site before setting out, commencing work, or making any shop drawings. Any discrepancies must be reported to the Contract Administrator / Architect before proceeding.

This drawing to be used for estimating purposes only. The Contractor must not use this drawing for construction until the structural design has been carried out and confirmation given by Building Control that the design is acceptable. Architects drawings to be used in conjunction with the structural drawings.

DO NOT SCALE FROM THIS DRAWING.

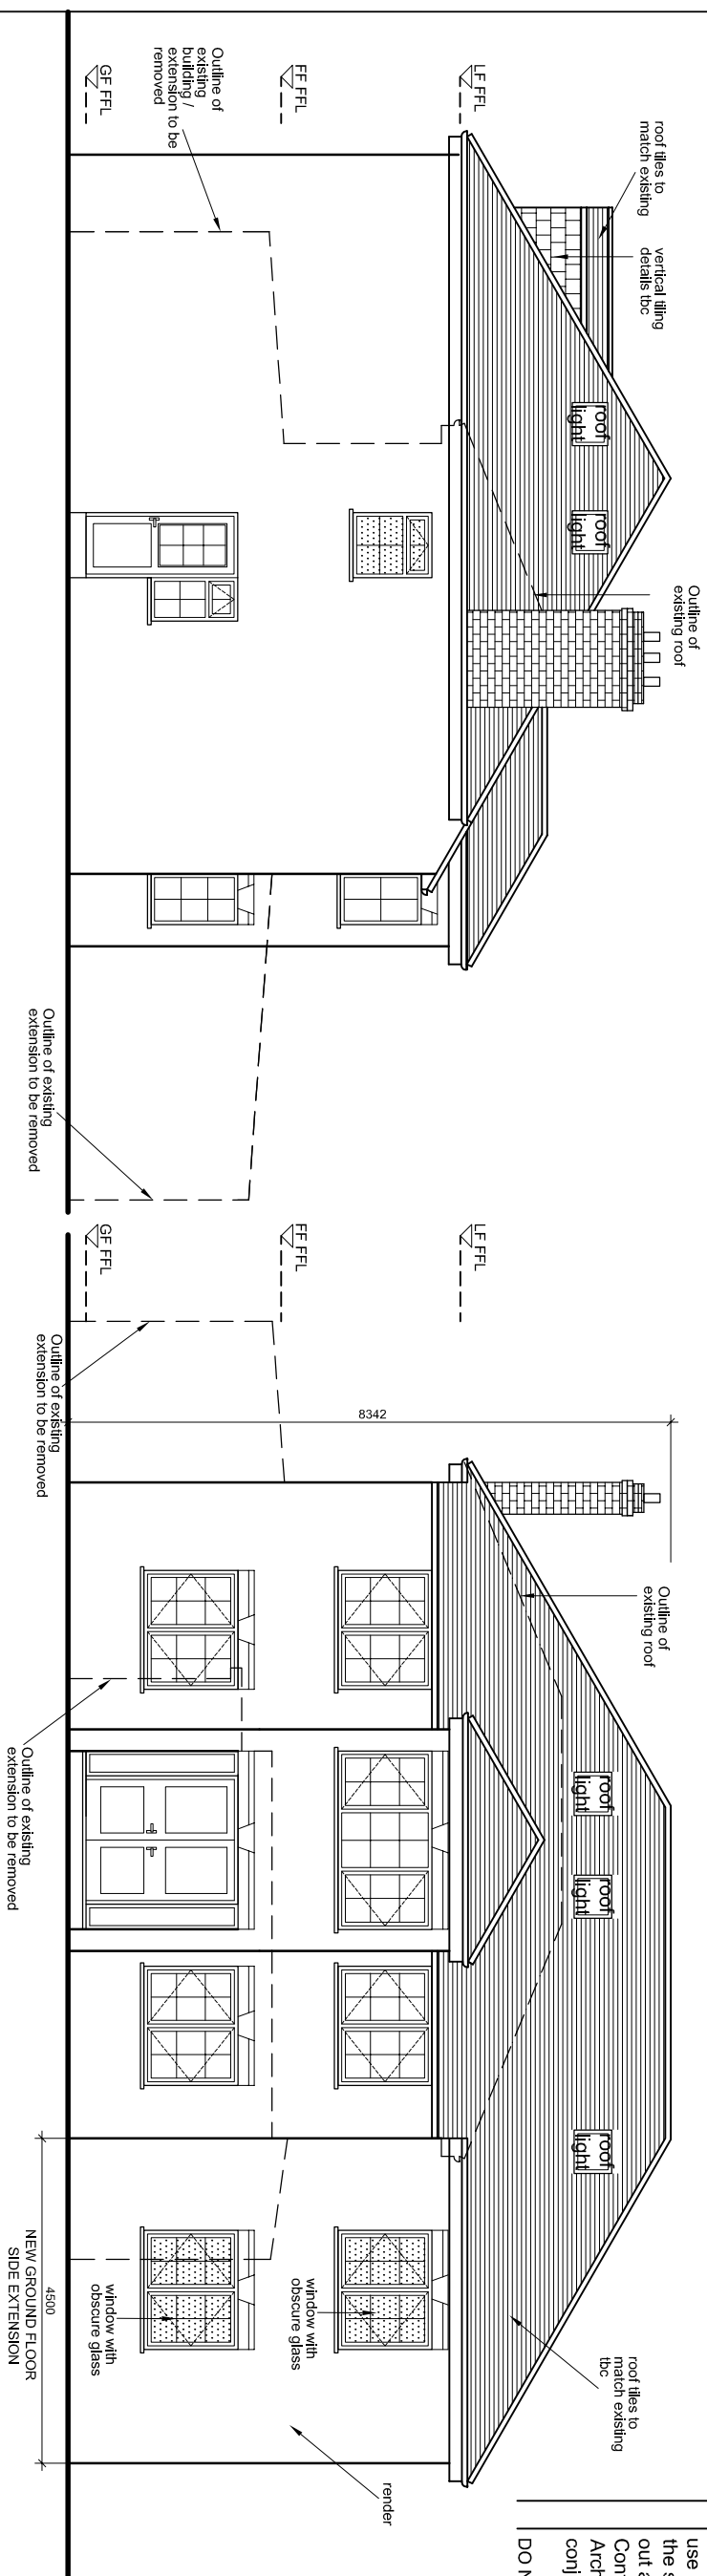


PROPOSED FRONT ELEVATION

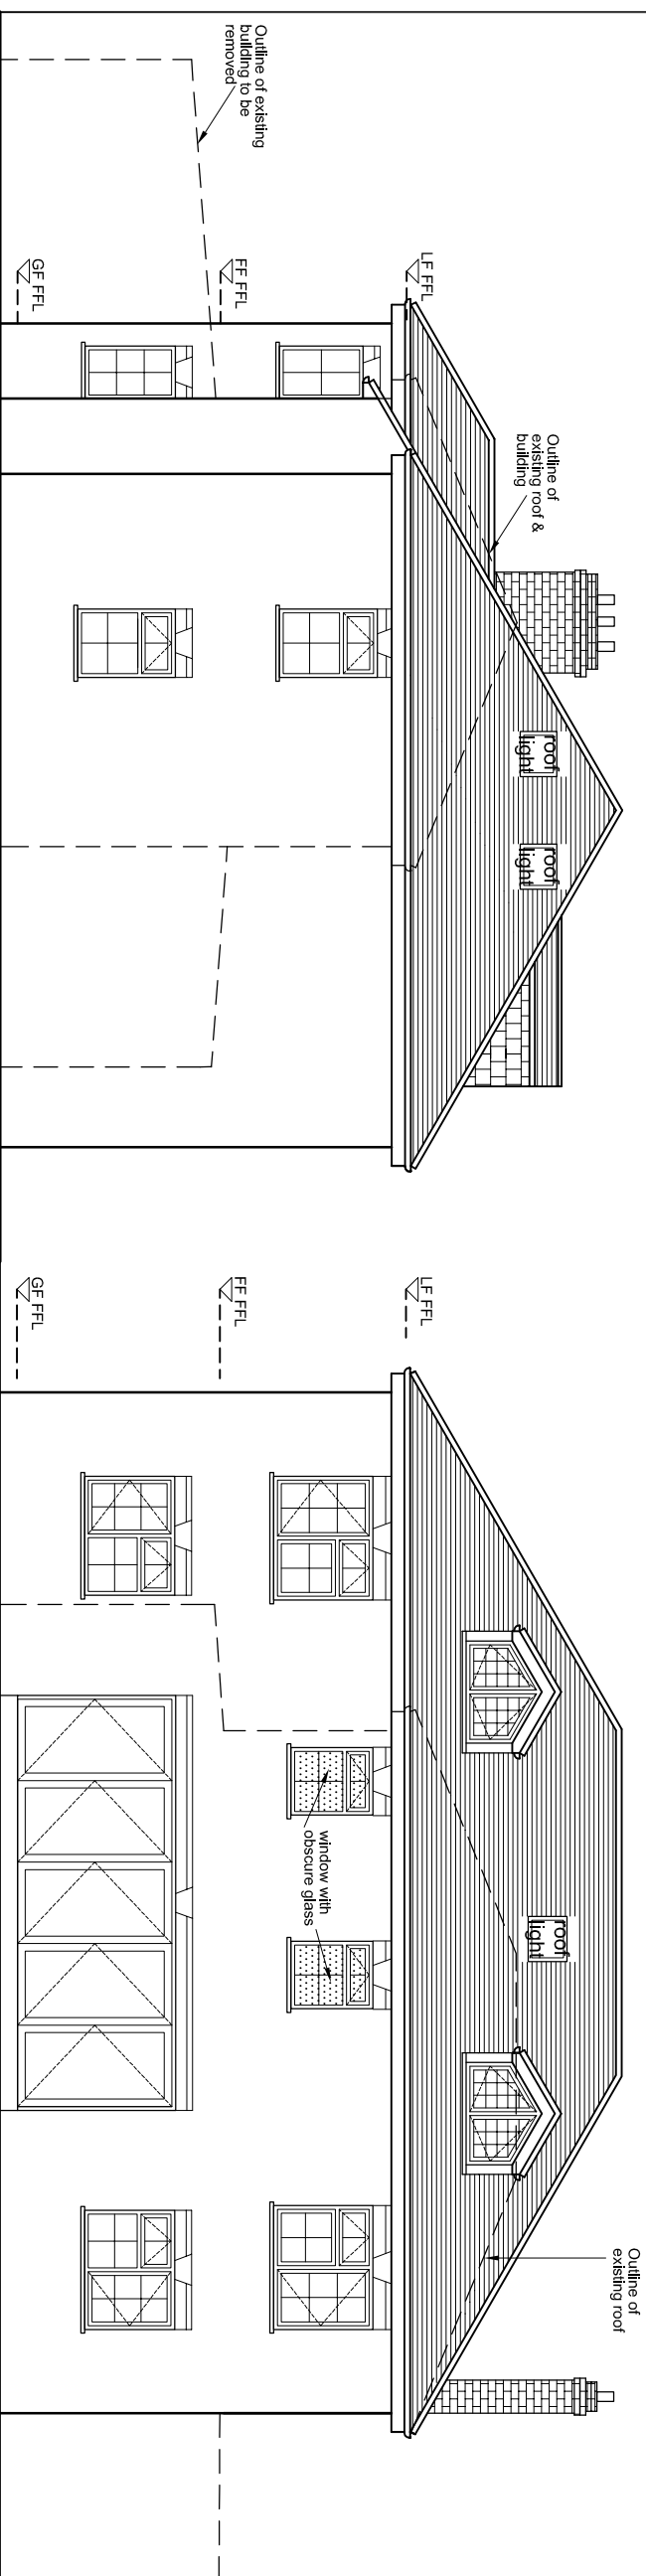

PROPOSED SIDE ELEVATION

PROPOSED REAR ELEVATION

Rev	Revision notes	Initials	Date



GGC DESIGN LTD
 CHARTERED ARCHITECT
 Tel: 01896 810 932
 Mob: 07976 732 636
g.j.callon11@btinternet.com

PROJECT	179 LONG LANE, UXBRIDGE UB8 10 BJW		
	GROUND & FIRST FLOOR		
	REAR / SIDE EXTENSIONS		
DESCRIPTION	PROPOSED ELEVATIONS		

SCALE	DRAWN BY	CHECKED BY	DATE
1:100 @ A3	JT, GC	GC	09/08/21
DRAWING No.			REV.
179 L L / P / 07			D