


EXISTING SIDE ELEVATION 01 (DETACHED SIDE)

Scale 1:100

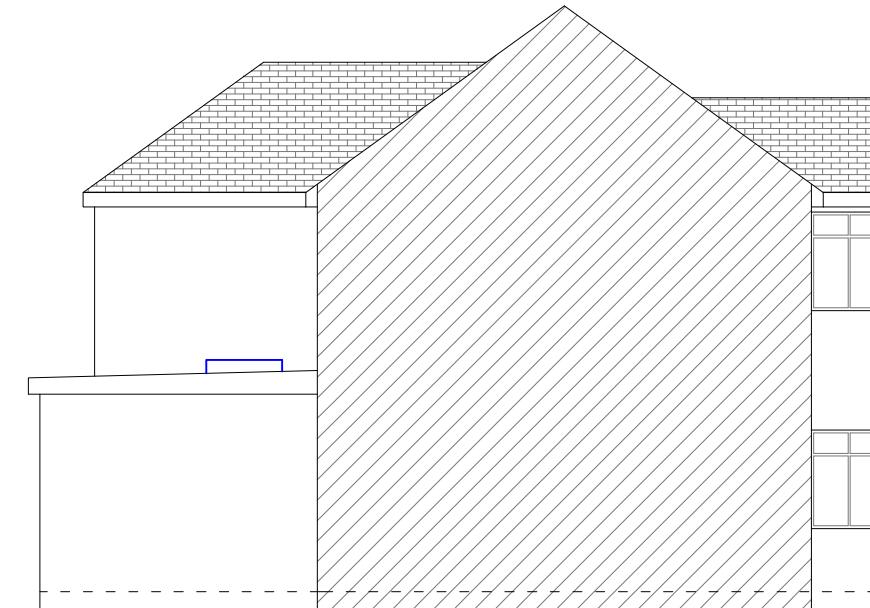


EXISTING SIDE ELEVATION 02 (ATTACHED SIDE)

Scale 1:100




EXISTING REAR ELEVATION

Scale 1:100

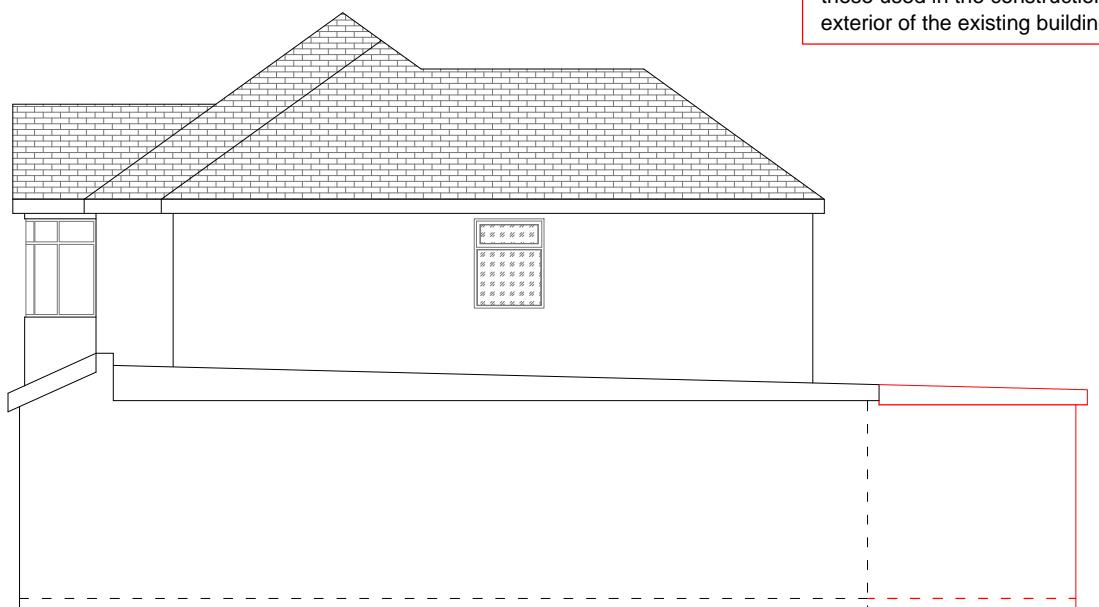


PROPOSED SIDE ELEVATION 01 (DETACHED SIDE)

Scale 1:100

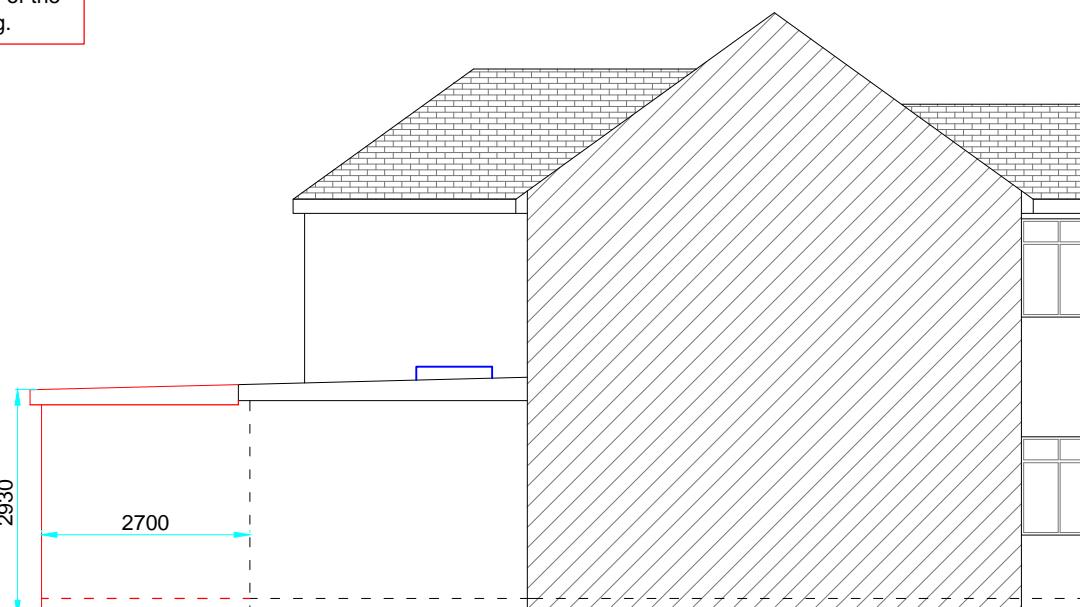


PROPOSED SIDE ELEVATION 02 (ATTACHED SIDE)

Scale 1:100

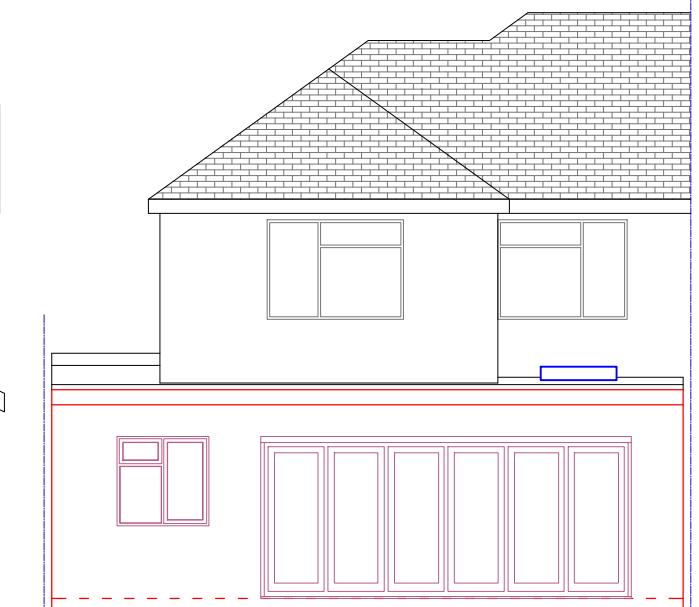

PROPOSED REAR ELEVATION

Scale 1:100

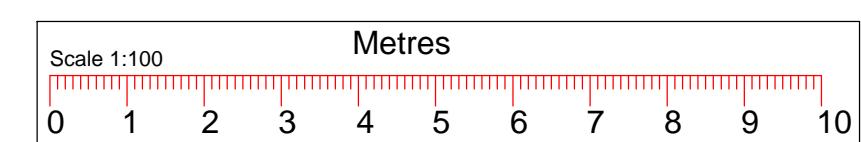

TITLE: SINGLE STOREY REAR EXTENSION.

CLIENT NAME :  
SITE ADDRESS : 14 TIPTREE ROAD,  
RUISLIP,  
HA4 0EW.



Contact: M.Ramela (BSC),  
Tel : 07885503039  
Email : mathu\_eng@yahoo.co.uk  
Web : mkmdesigns.co.uk

IMPORTANT NOTE:  
1. This drawing is copyright MKM DESIGN & CONSTRUCTION LTD. This can be used for any purposes, if it is issued/submitted by us only.  
2. Contractor/Builder to check all dimensions on site before commencement of any works, any discrepancies to be notified to us in writing.  
3. All works shall comply with the latest Building Regulations & be to the satisfaction of the Local Authority.  
4. Materials shall be suitable for the purpose for which they are used & the quality shall not be lower than that defined in the relevant British standards.  
5. The structural beam sizes shown on this drawing shall be installed once the beam sizes and structural calculations are approved by the Local Authority. Any changes to beam length and bearing plate/ bearing pier sizes to be confirmed with our engineer.

Dwg No:MKM/24/TIP14/PL30 Page :02/02 Drwn By :M.MATHU Date :31/12/2024 Scale : Shown@A3