



Proposed Ground Floor Plan

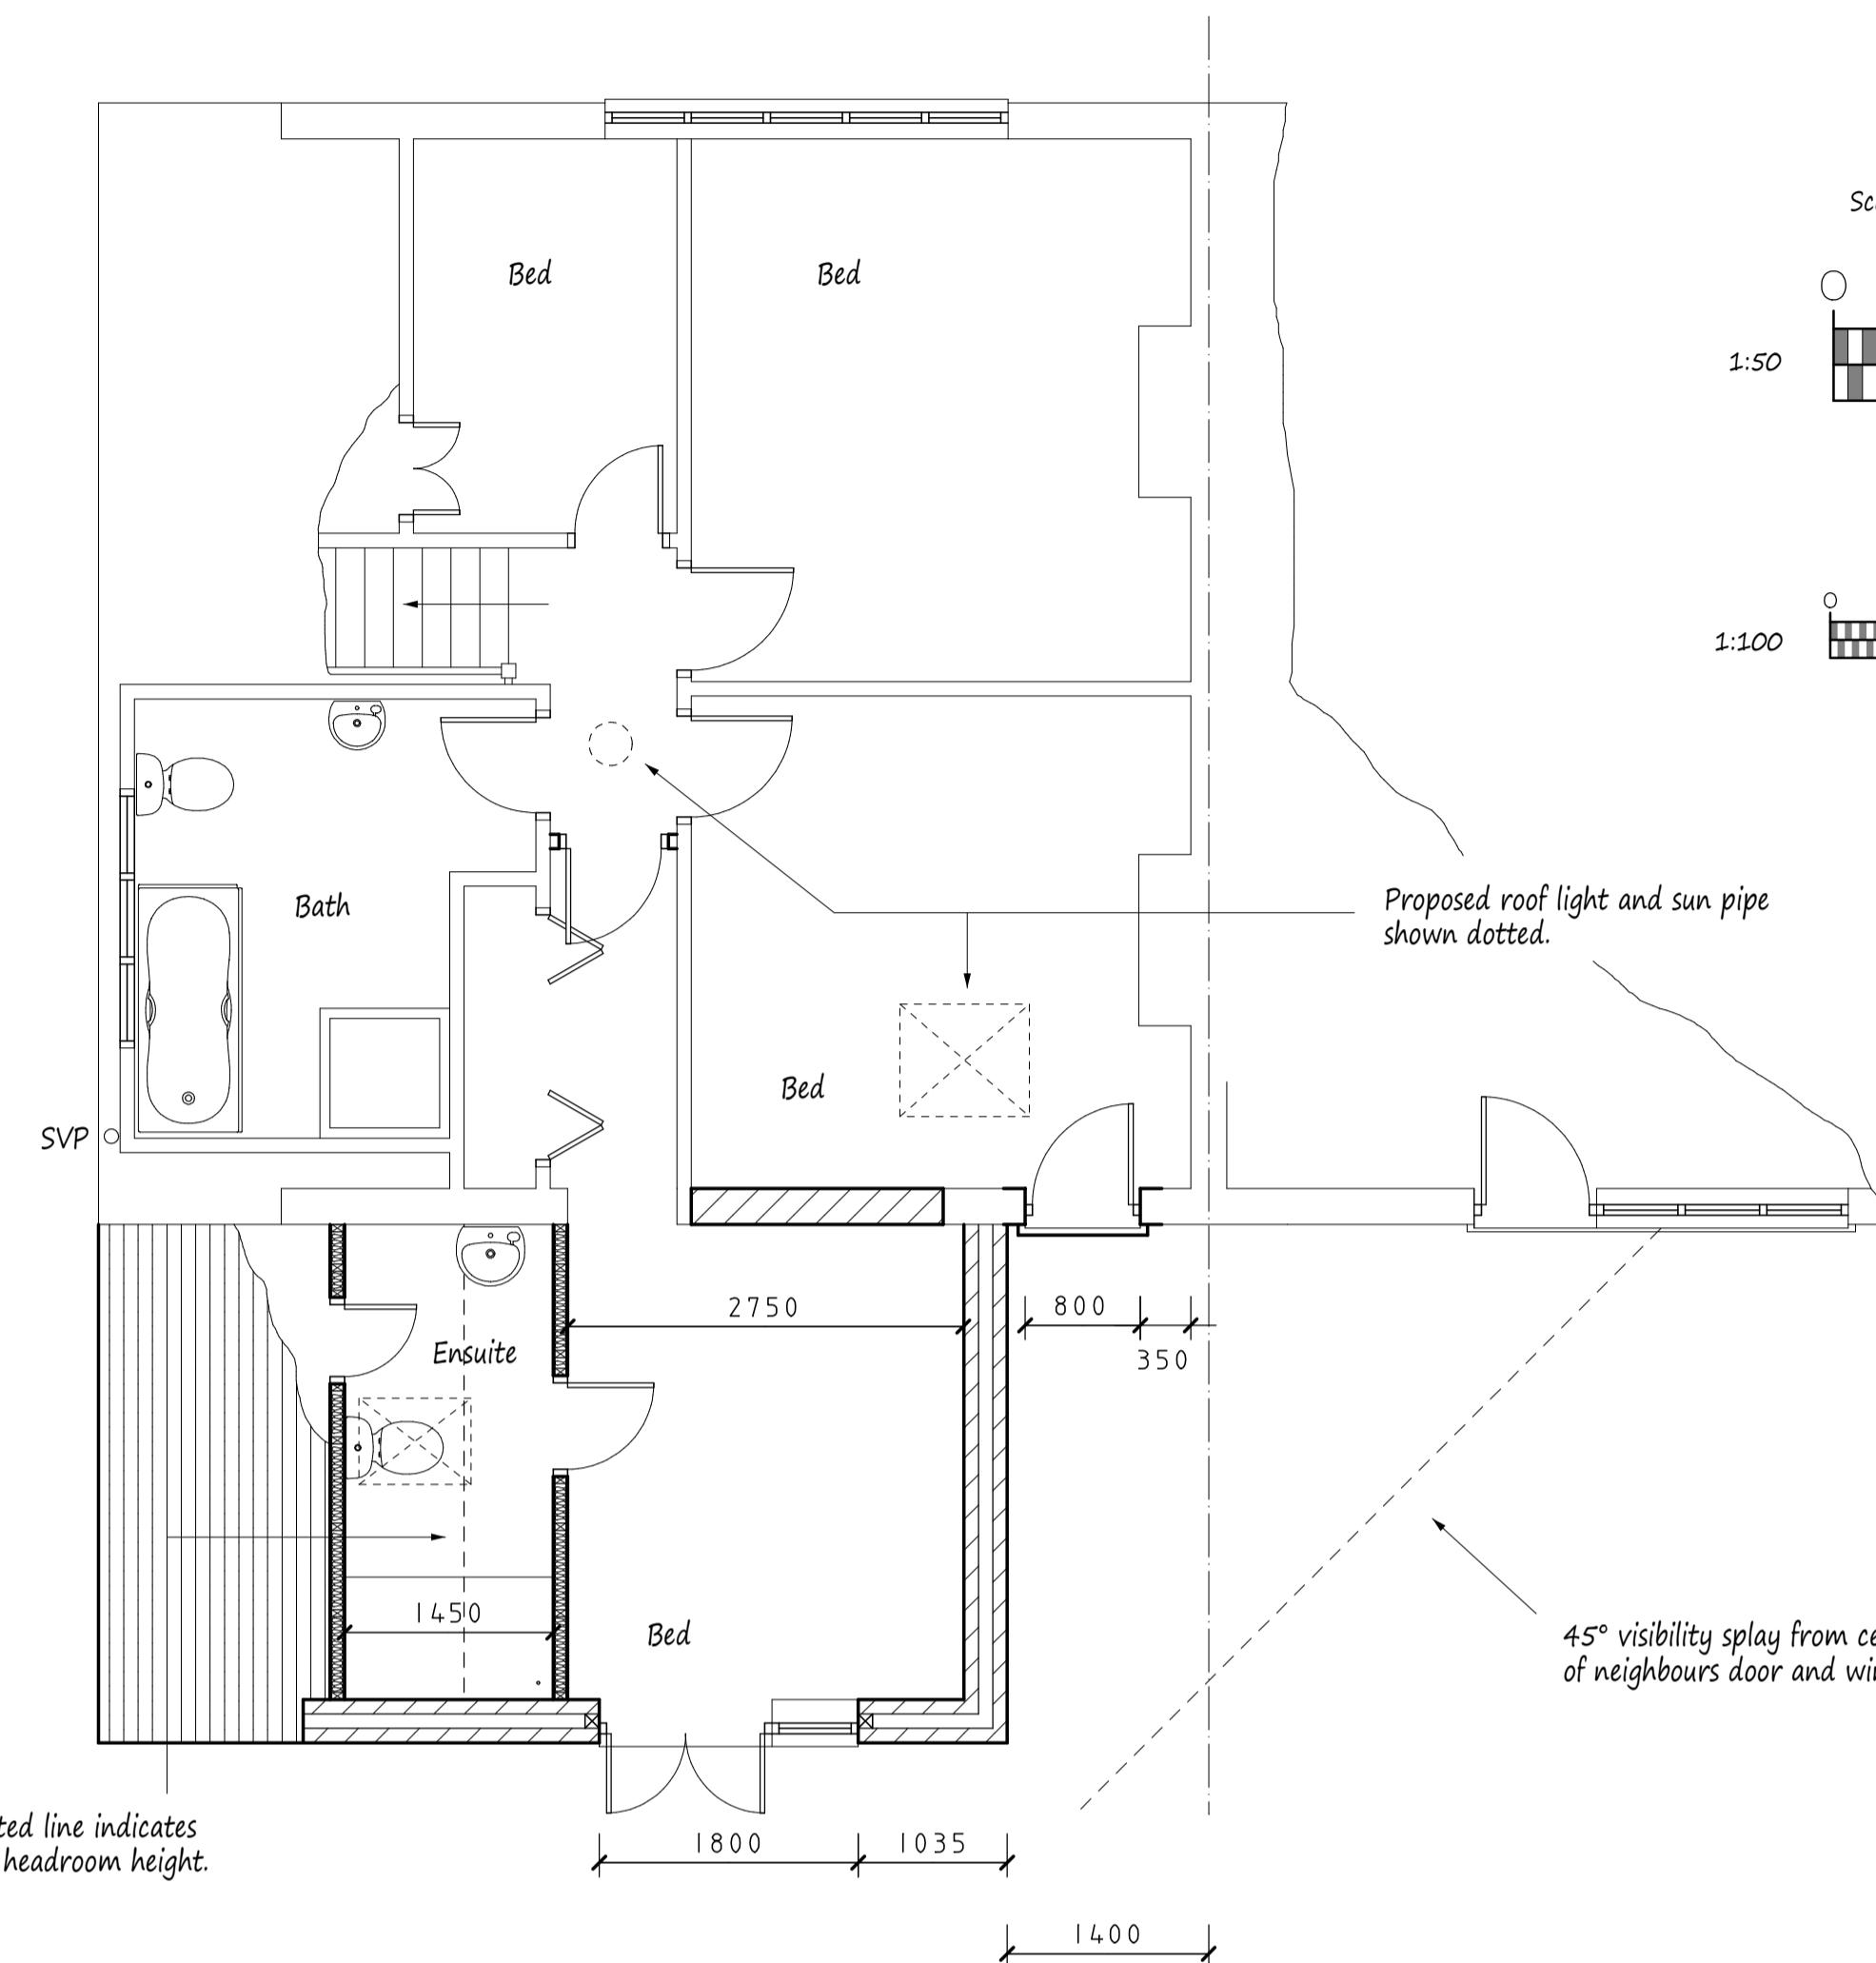


Proposed First Floor Plan

This drawing to be read in conjunction with Drg No 4332/02


Proposed E elevations - All Materials to Match Existing

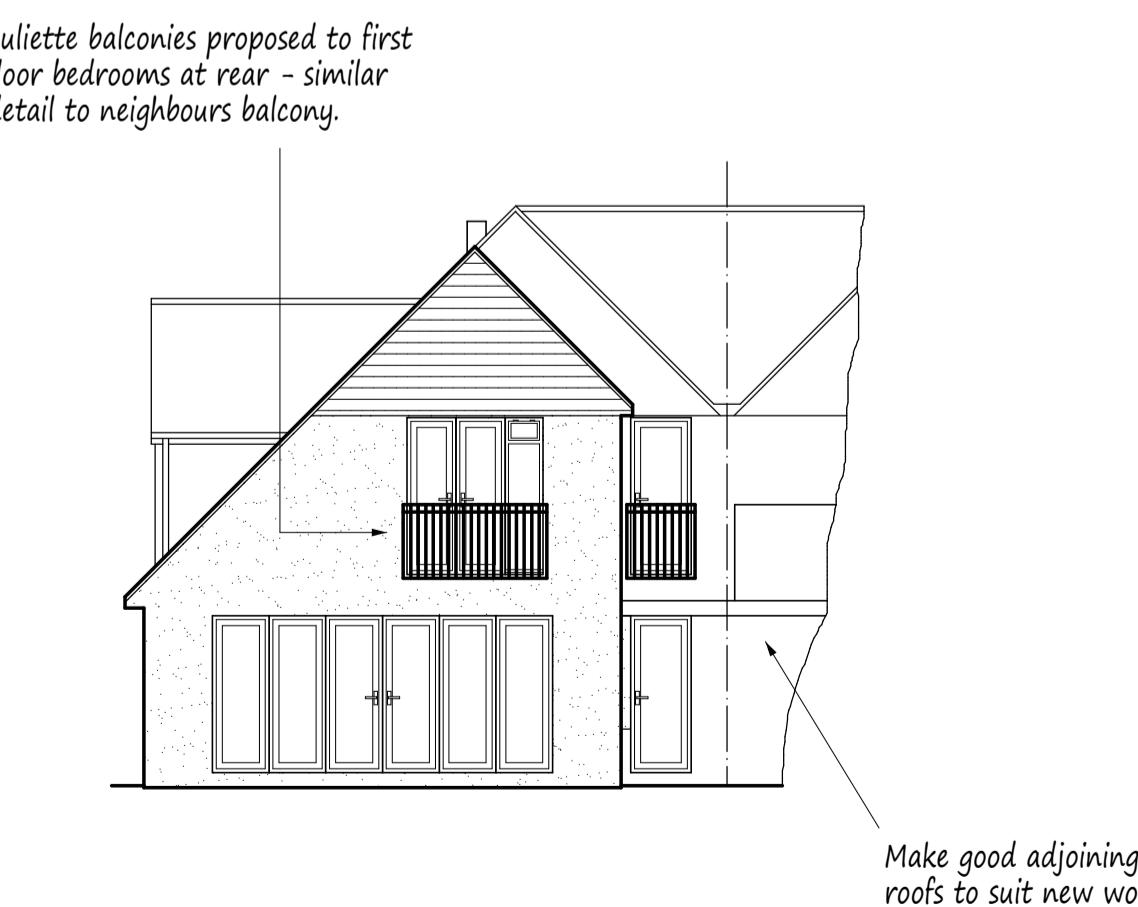


Rear Elevation

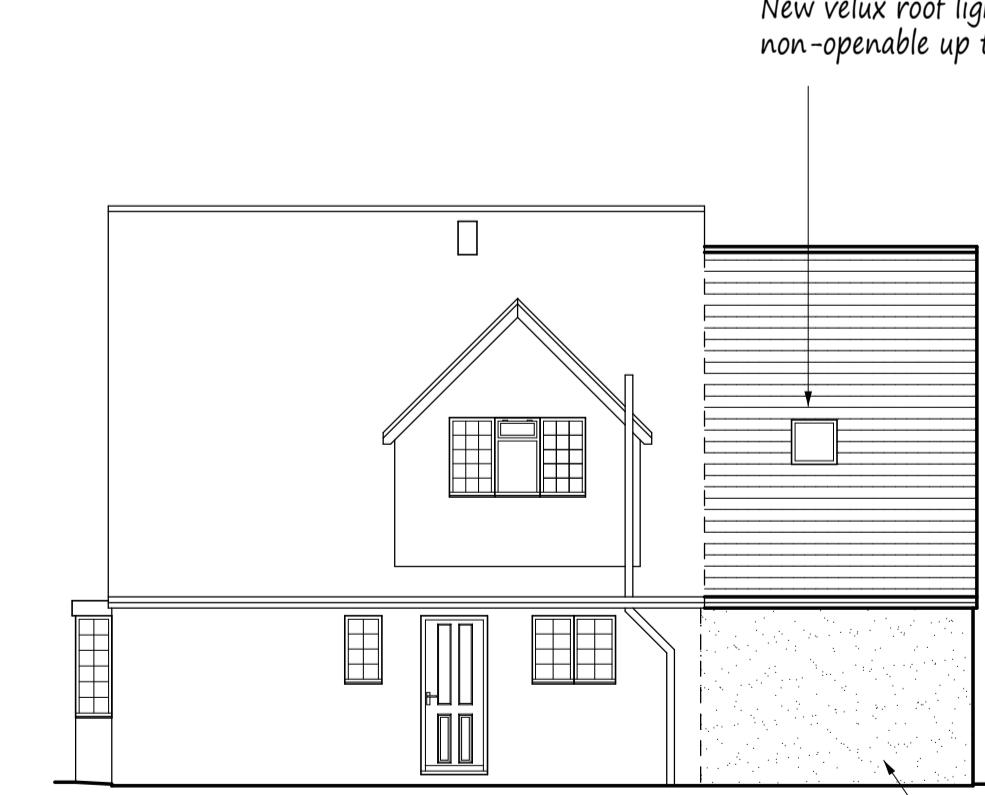

Side Elevation

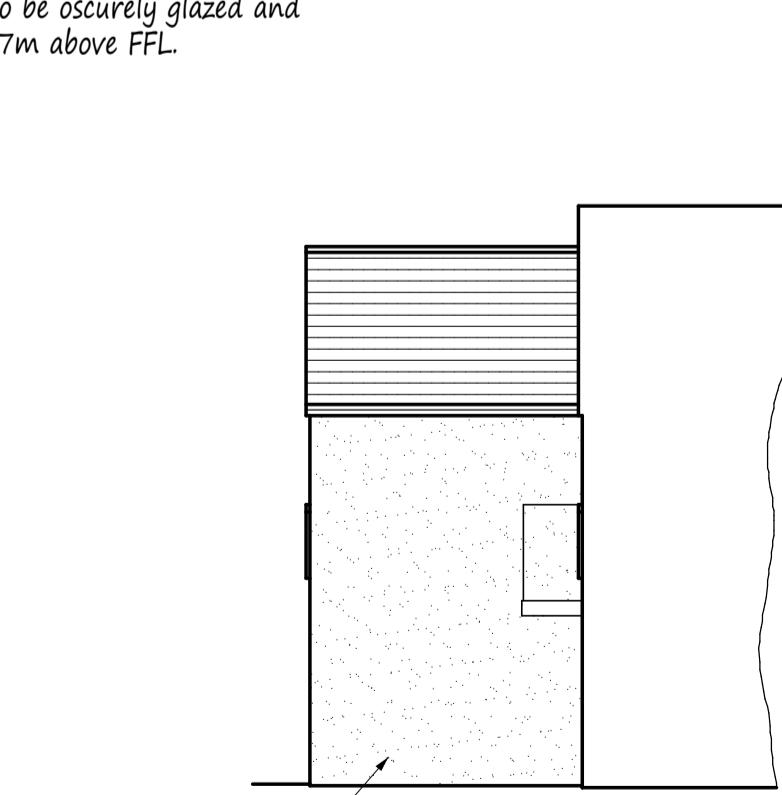

Side Elevation

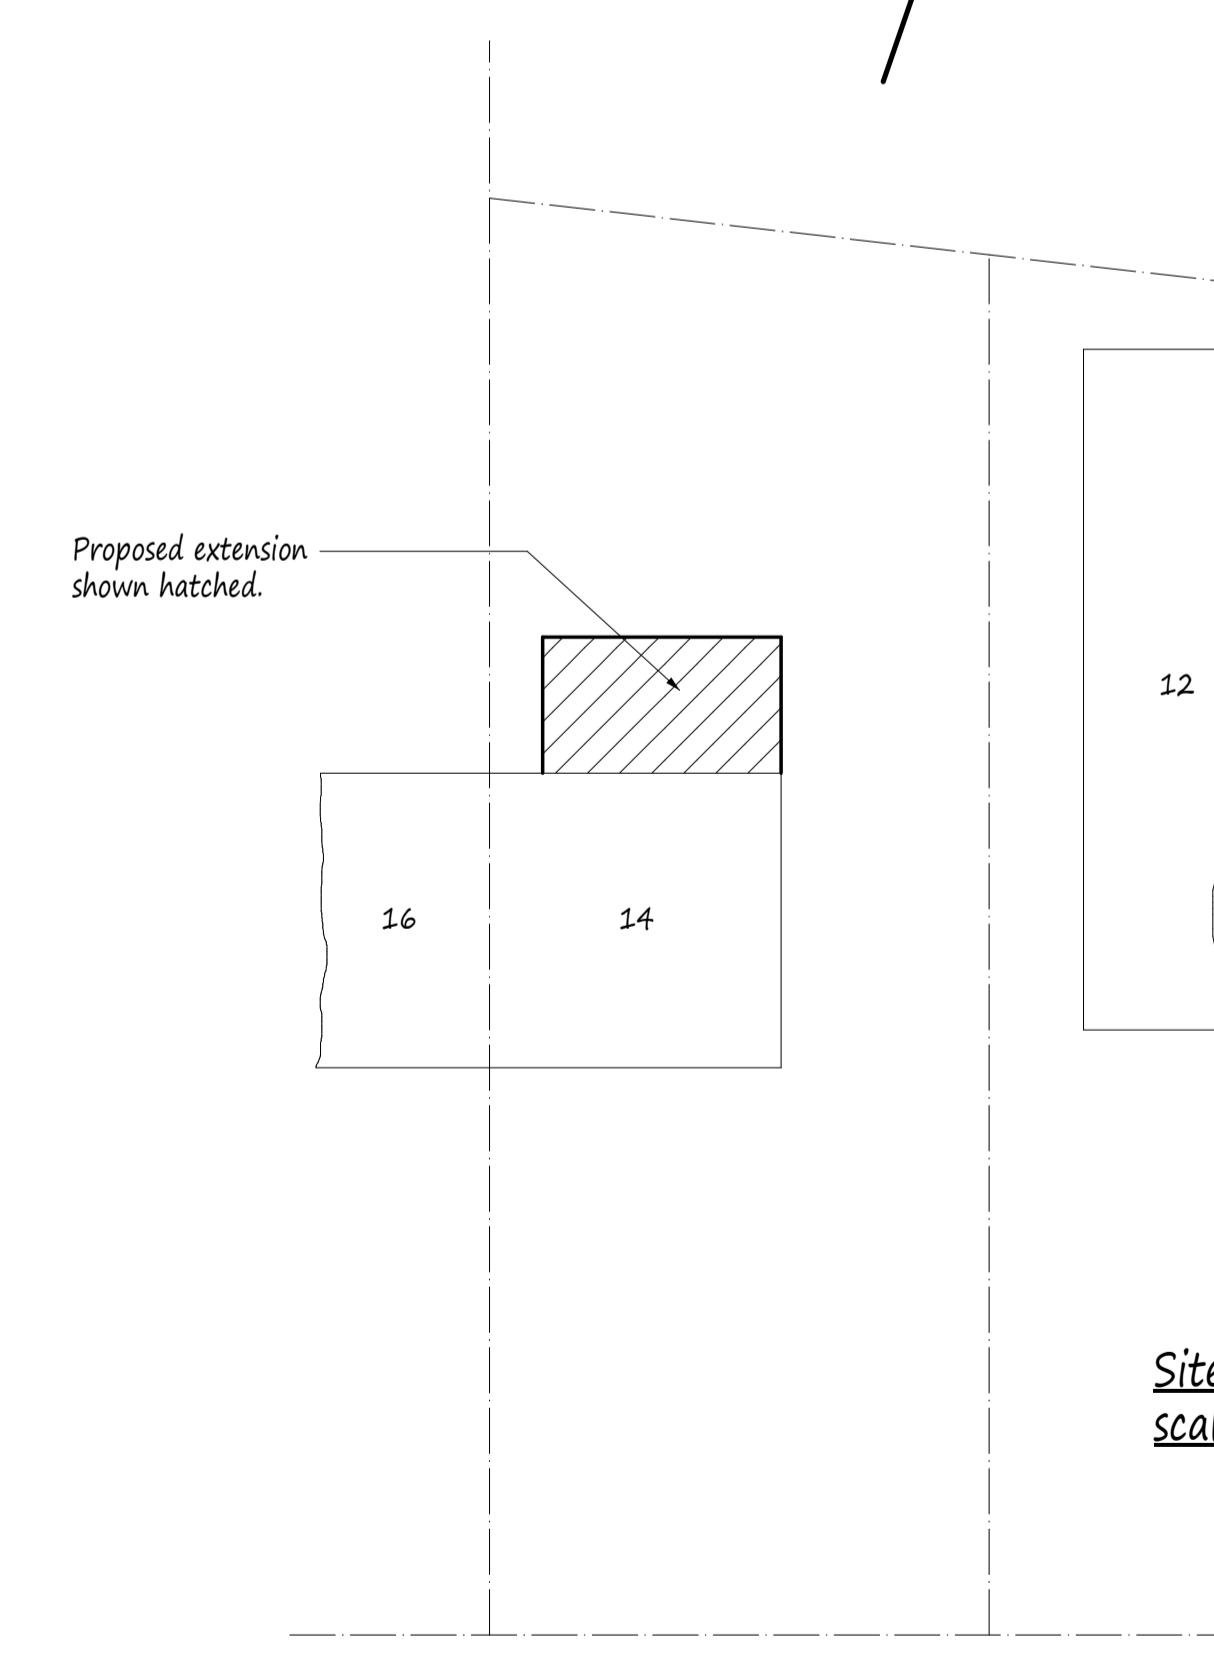

Site Plan
Scale 1:200

Park Way

A Date Revisions
Copyright

Pottle & Co Ltd.
Building Design &
Management Services

Suite A
128 Manor Way
Ruislip
Middlesex
HA4 8HR

Tel: 01895 622800
www.pottle.uk.com

Client
Mr & Mrs McManus

Job Title
14 Park Way
Ruislip
Middlesex

Drawing Title
Proposed Two Storey Rear
Extension.

Scale
1:50, 100, 200

Date
November 2020 Drawn by
MDP

Drg No.
4332/03