


PLANNING DRAWING

COPYRIGHT ©

Details of this drawing are the copyright of TPP Services and must not be reproduced or copied without prior written consent. Any errors or omissions are to be reported to the contractor and Architect immediately. All proposed road and junction alterations subject are to highways engineers detailed design. Removal of any existing tree and landscaped areas subject negotiations with Local Authority Planning dept. and other statutory controls. All drawings to be read in conjunction with structural engineers drawings and all related Architects and consultant drawings and other relevant design information. Where doubt arises, seek clarification

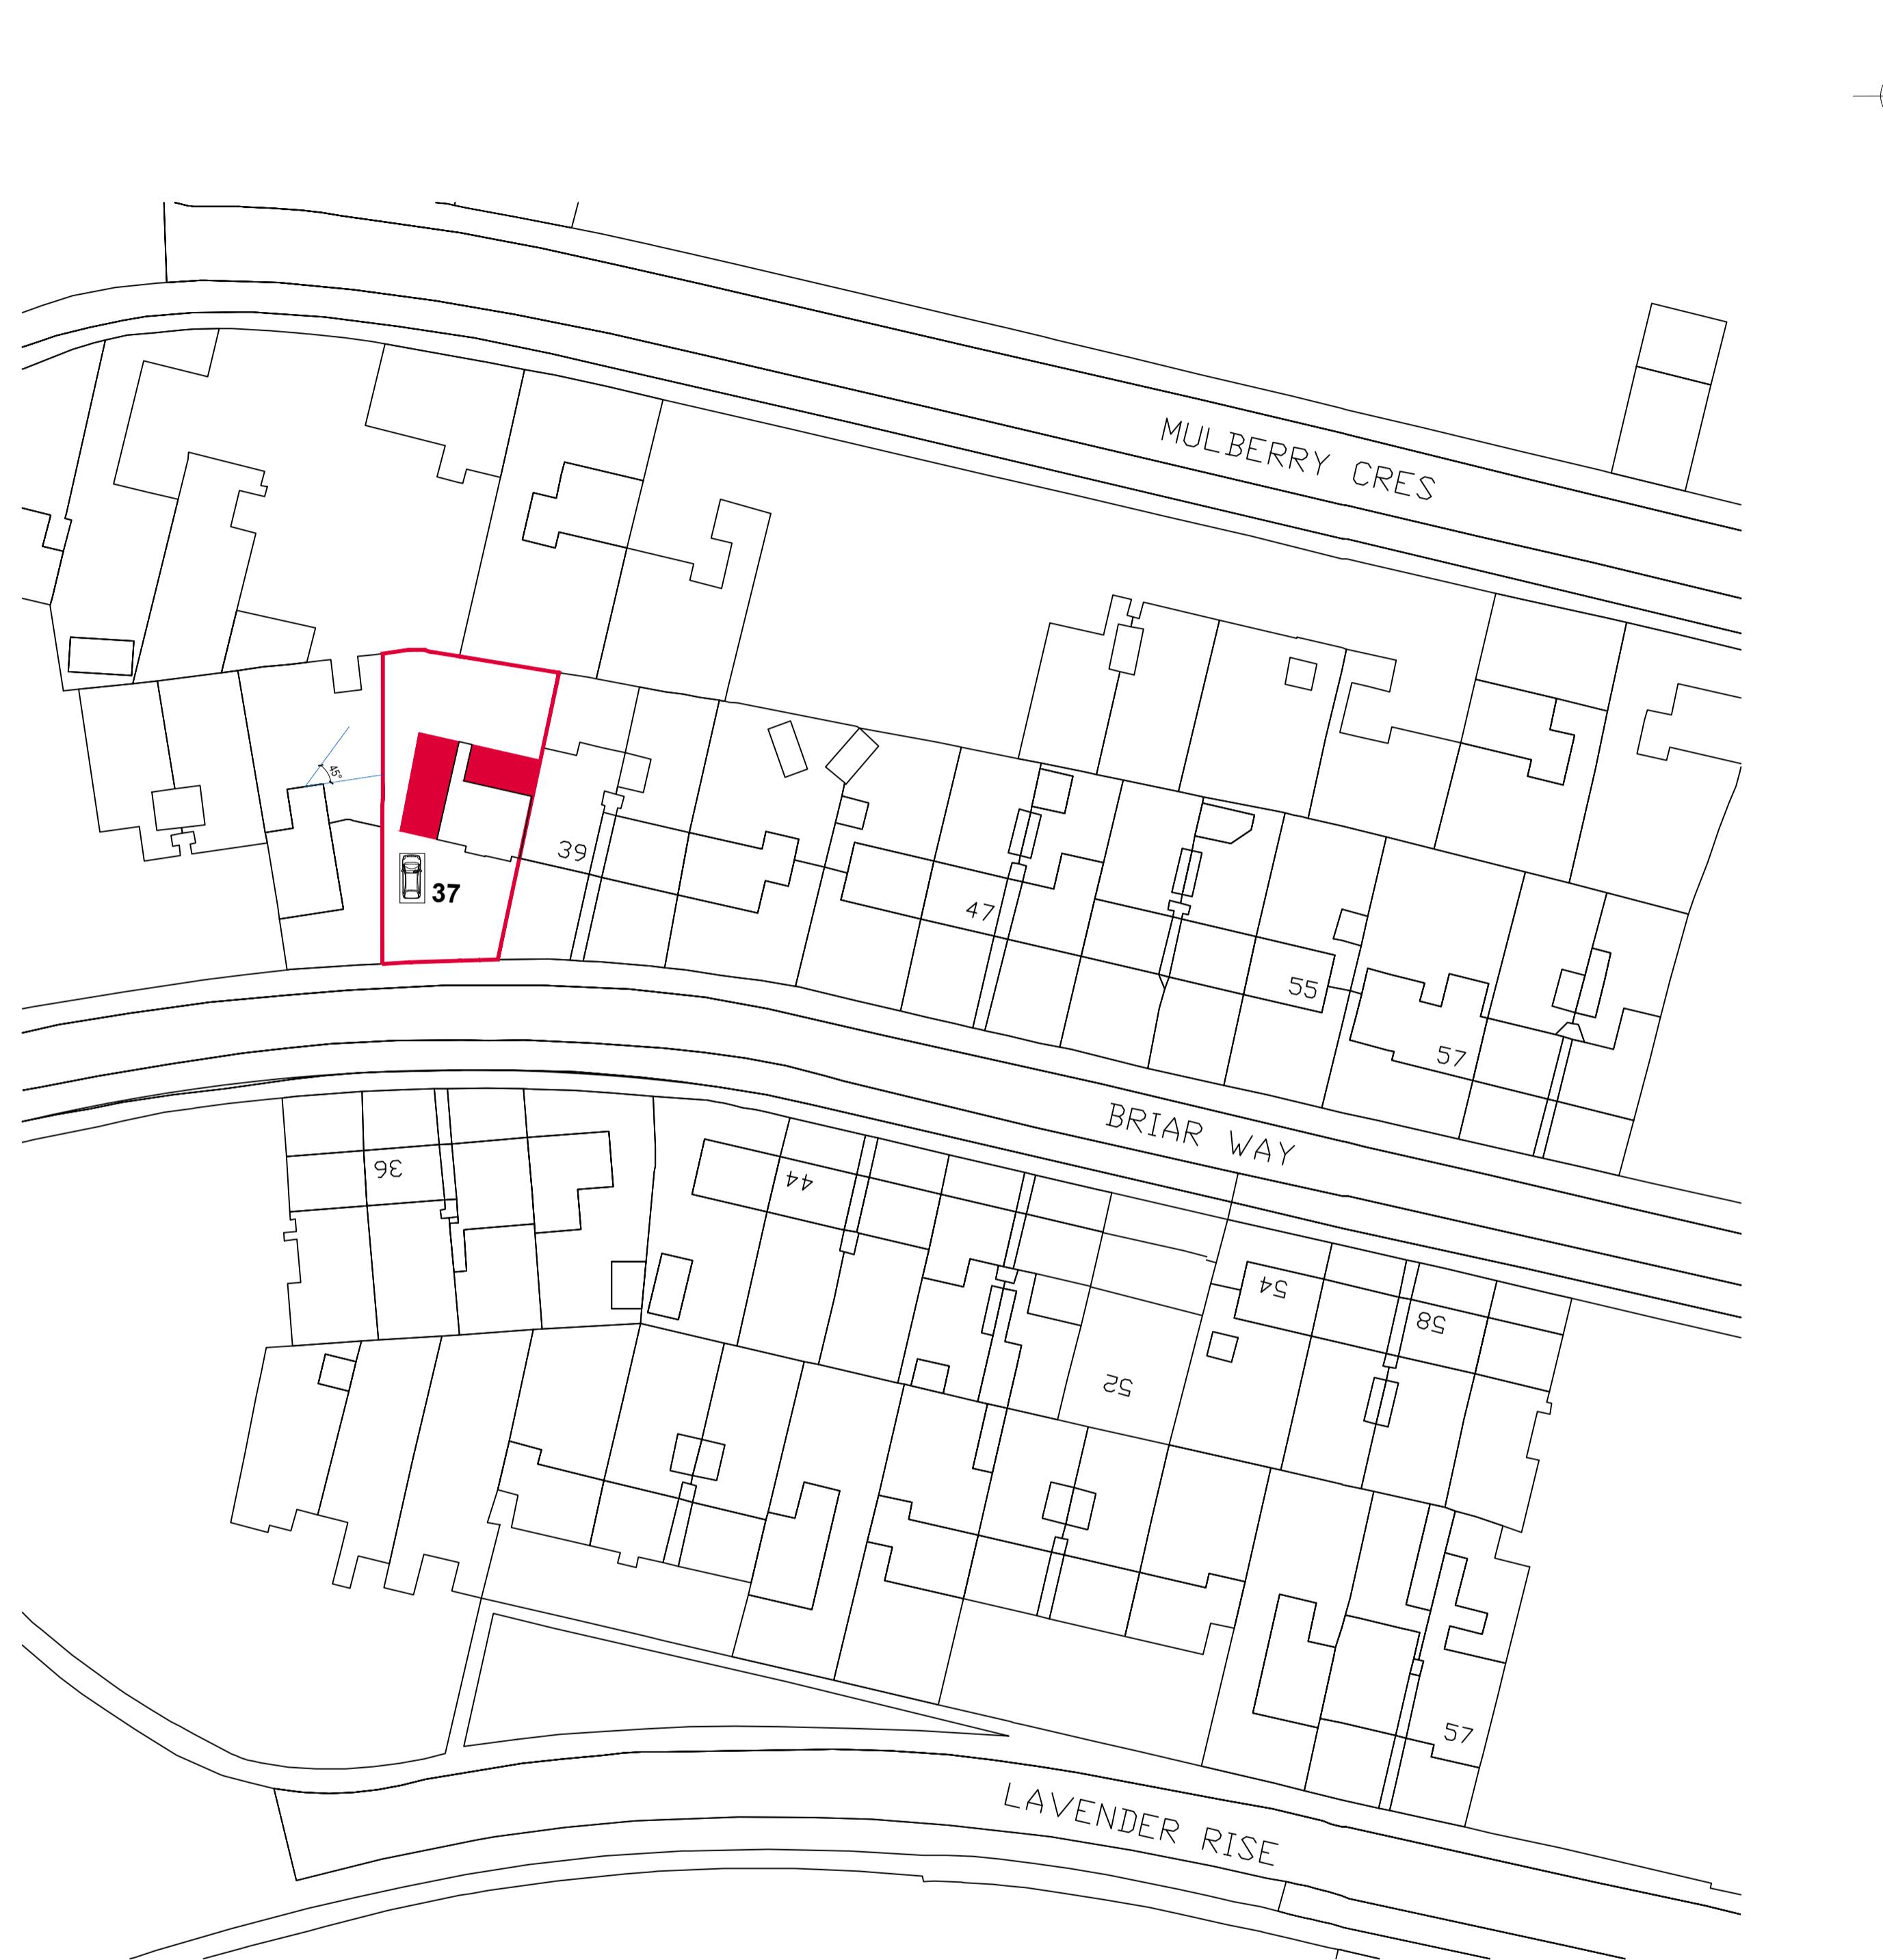


PROPOSED BLOCK PLAN (1:500)



SITE LOCATION PLAN (1:1250)

© Crown copyright and database rights 2020 OS 100019283



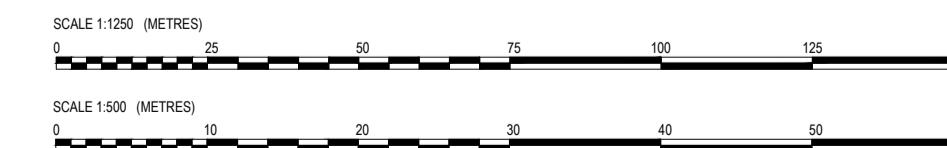


© Crown copyright and database rights 2020 OS 100019283

PLANNING DRAWING

COPYRIGHT ©

Details of this drawing are the copyright of TPP Services and must not be reproduced or copied without prior written consent. Any errors or omissions are to be reported to the contractor and Architect immediately. All proposed road and junction alterations subject are to highways engineers detailed design. Removal of any existing tree and landscaped areas subject negotiations with Local Authority Planning dept. and other statutory controls. All drawings to be read in conjunction with structural engineers drawings and all related Architects and consultant drawings and other relevant design information. Where doubt arises, seek clarification

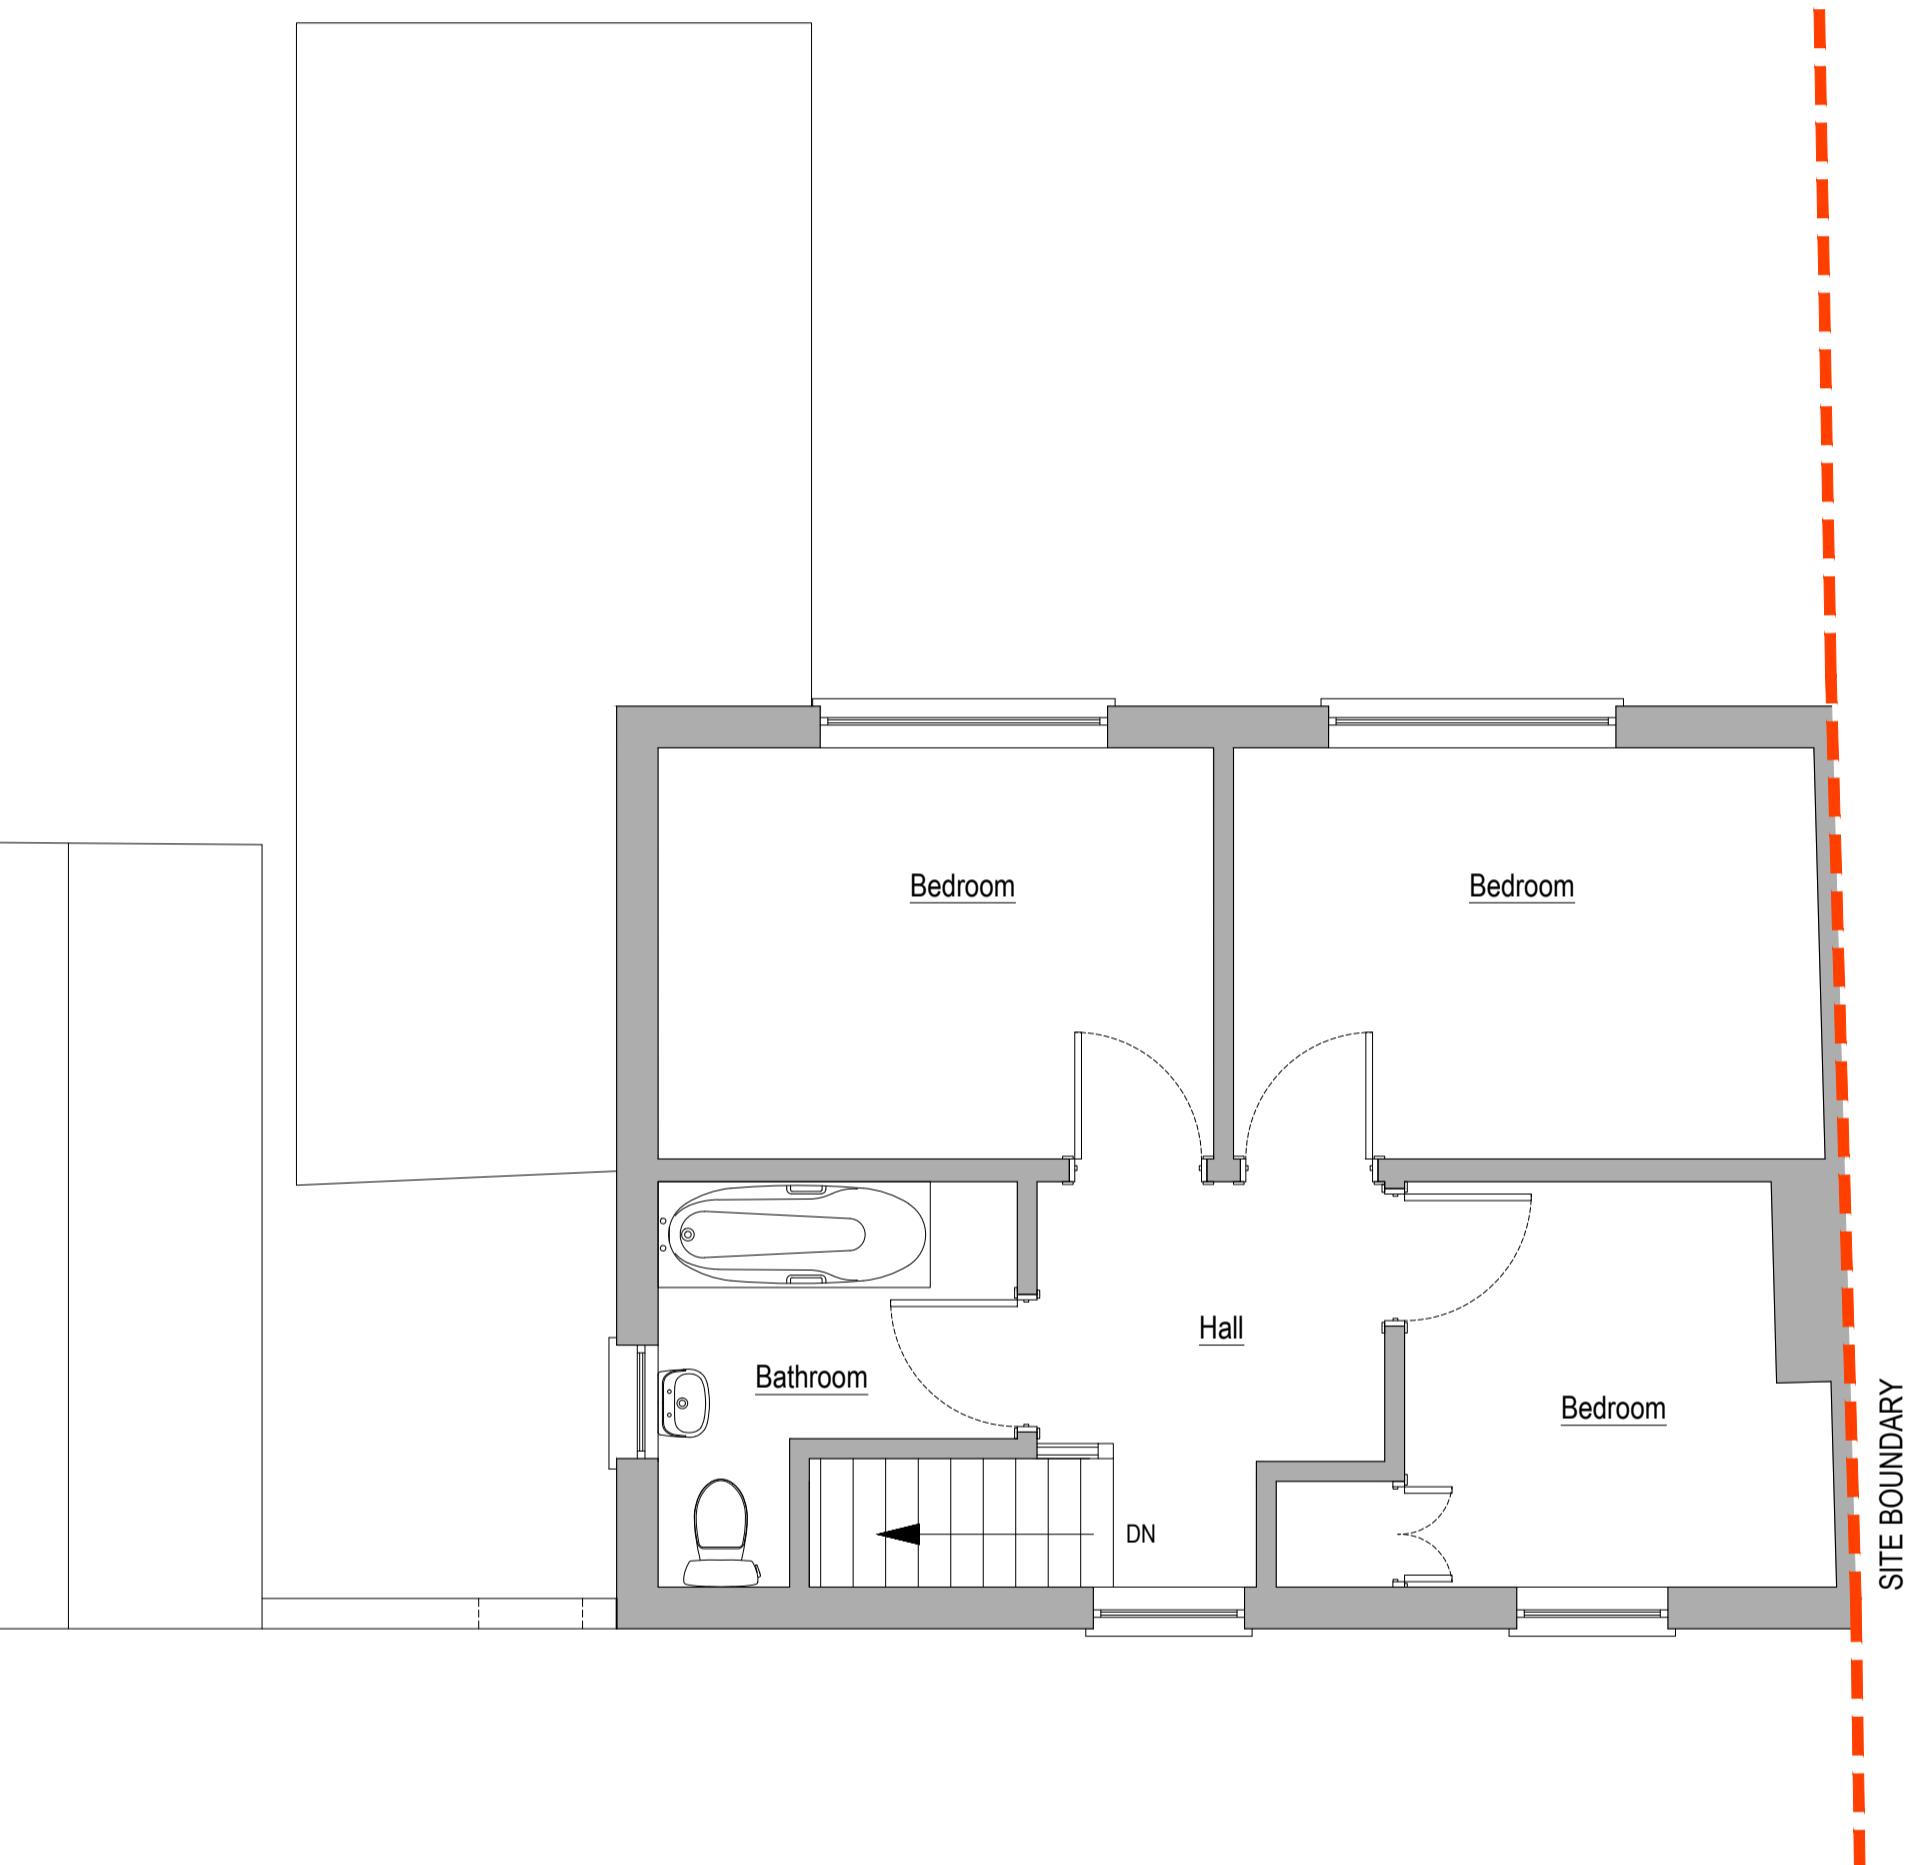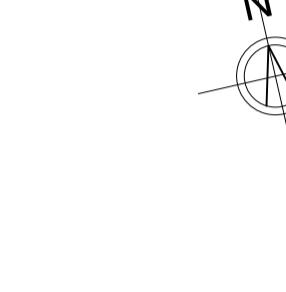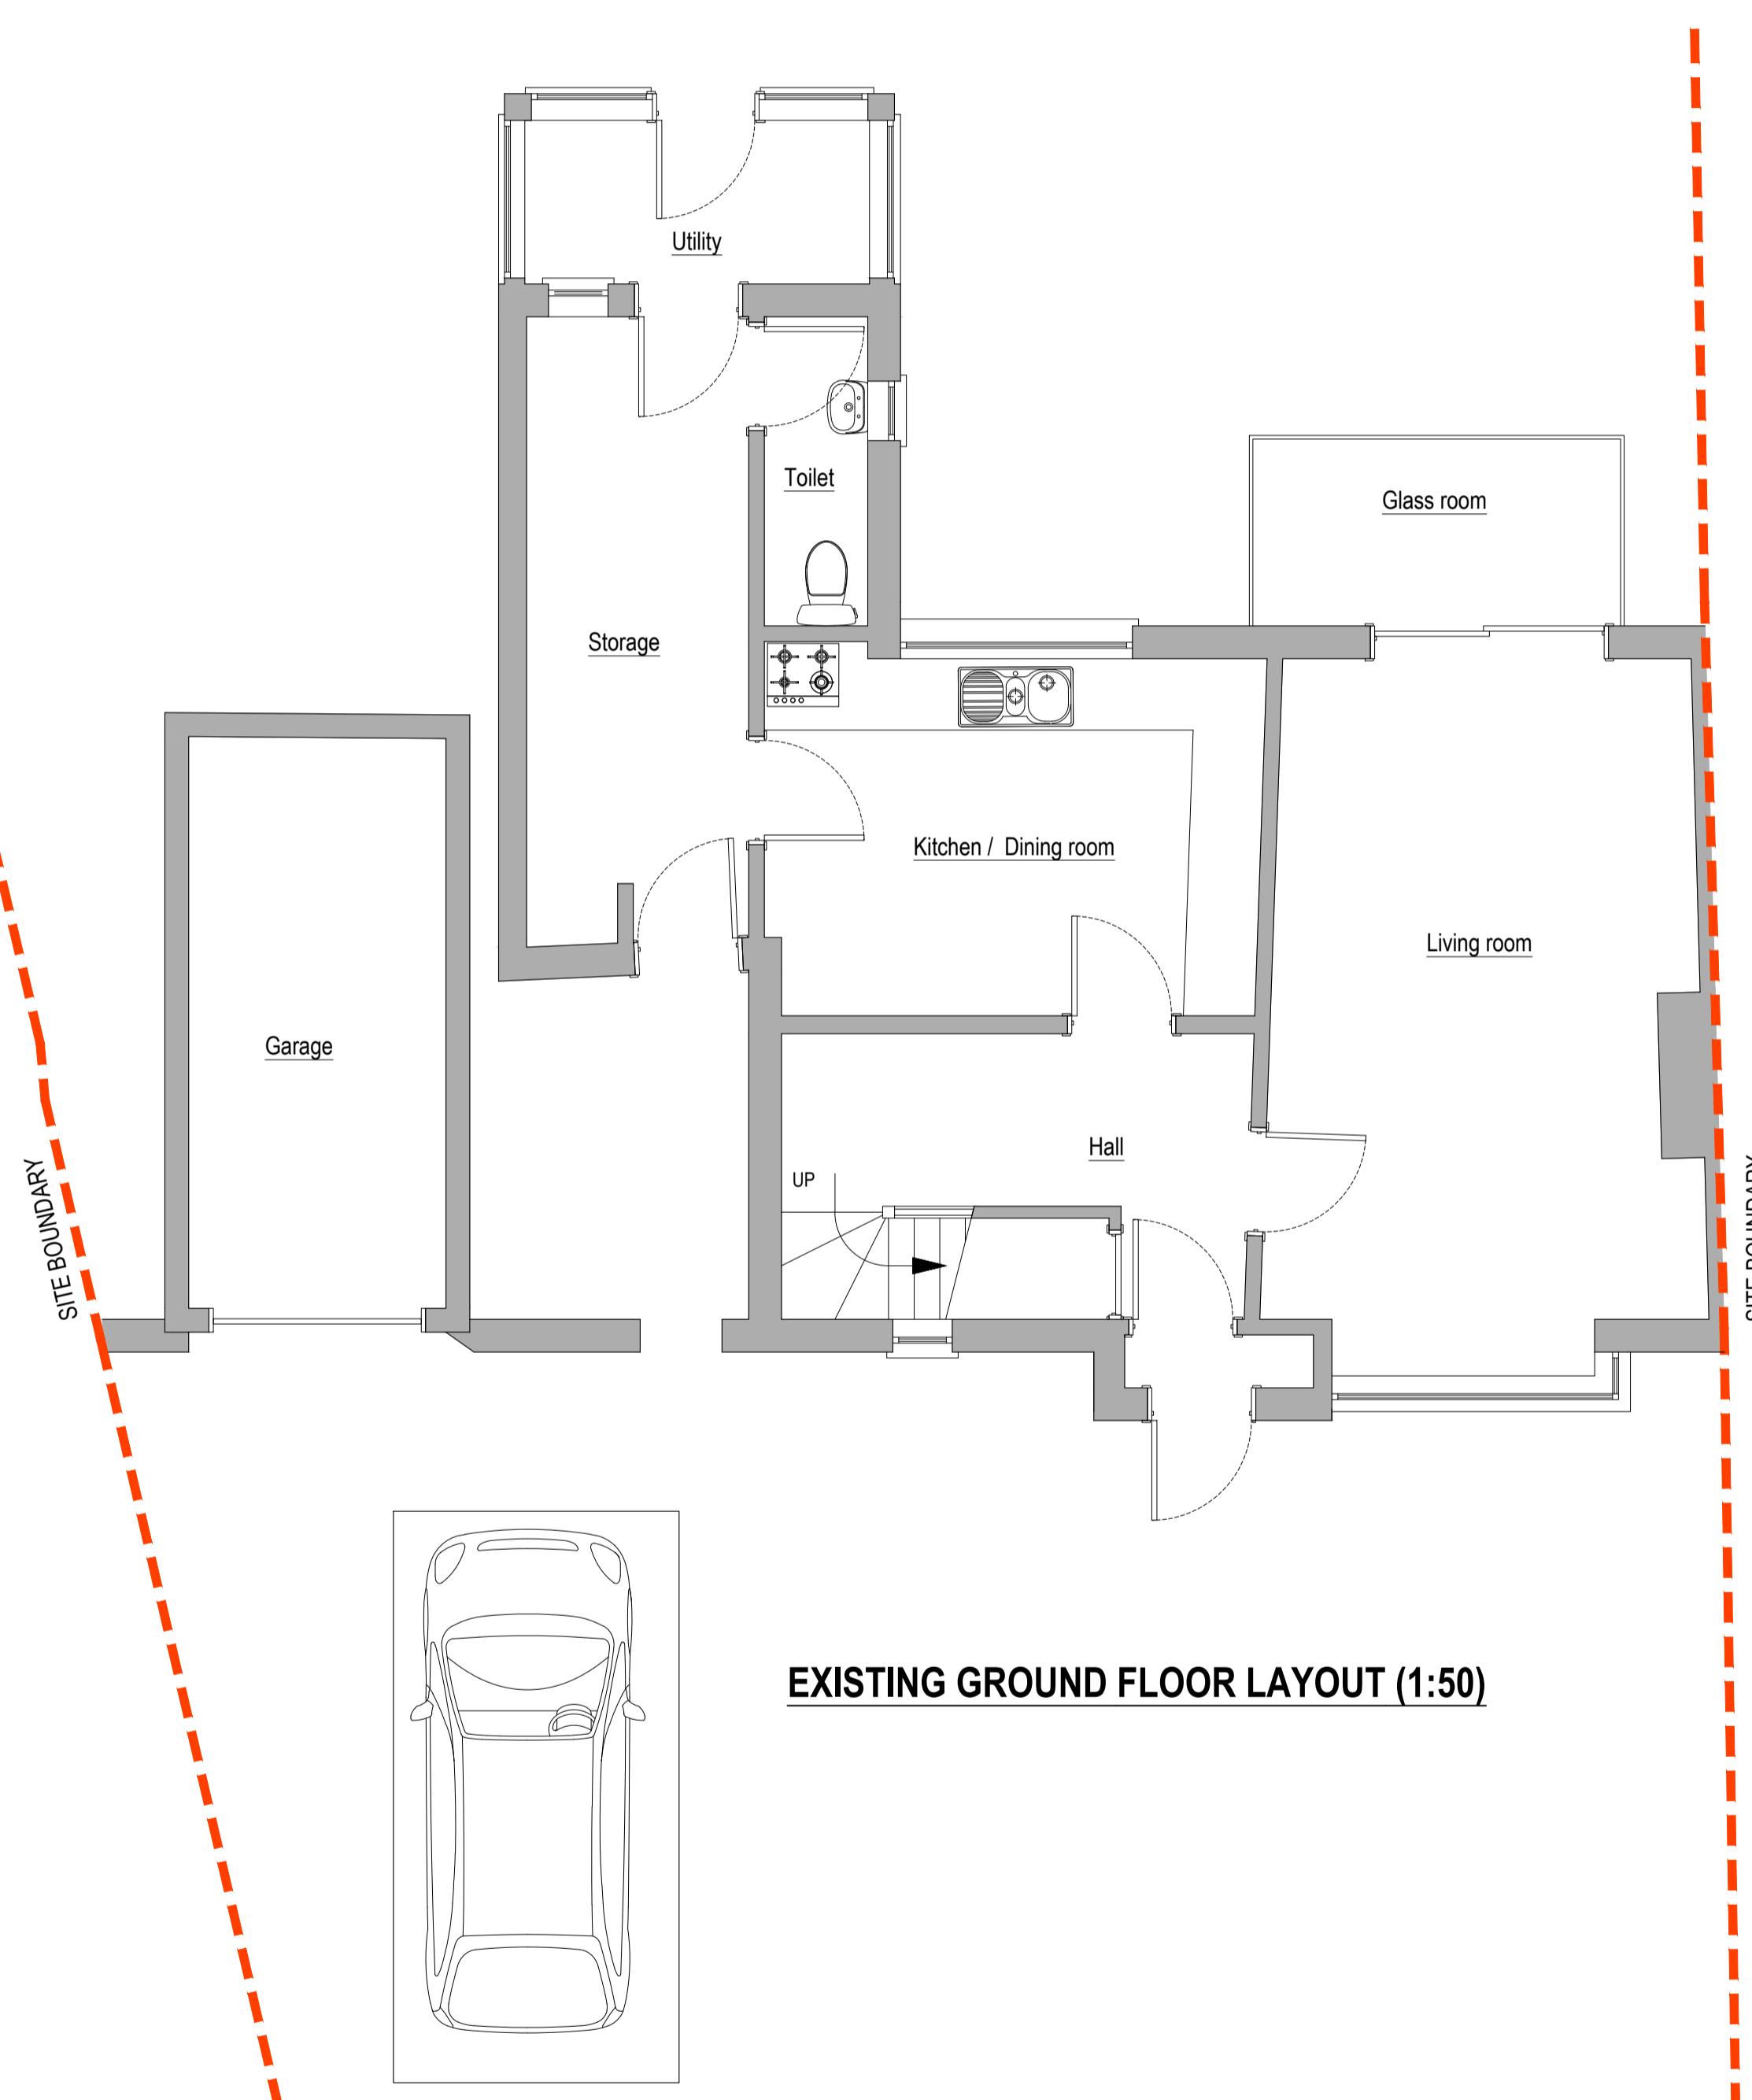



A1 ORIGINAL PLOT SIZE		
A Parking space shown 01.12.23		
Rev.	Description	Date
Purpose of issue Date		
		
Project 37 BRIAR WAY, WEST DRAYTON, UB7 9AS		
Title EXISTING LAYOUTS		
Original Scale 1:50	Drawn AS	Checked JSL
Date AUG 14	Date AUG 30	Rev. A
Drawing Number TPP20230814-02		Rev. A

SCALE 1:50 (METRES)

PLANNING DRAWING

COPYRIGHT ©

Details of this drawing are the copyright of TPP Services and must not be reproduced or copied without prior written consent. Any errors or omissions are to be reported to the contractor and Architect immediately. All proposed road and junction alterations subject to highways engineers detailed design. Removal of any existing tree and landscaped areas subject negotiations with Local Authority Planning dept. and other statutory controls. All drawings to be read in conjunction with structural engineers drawings and all related Architects and consultant drawings and other relevant design information. Where doubt arises, seek clarification

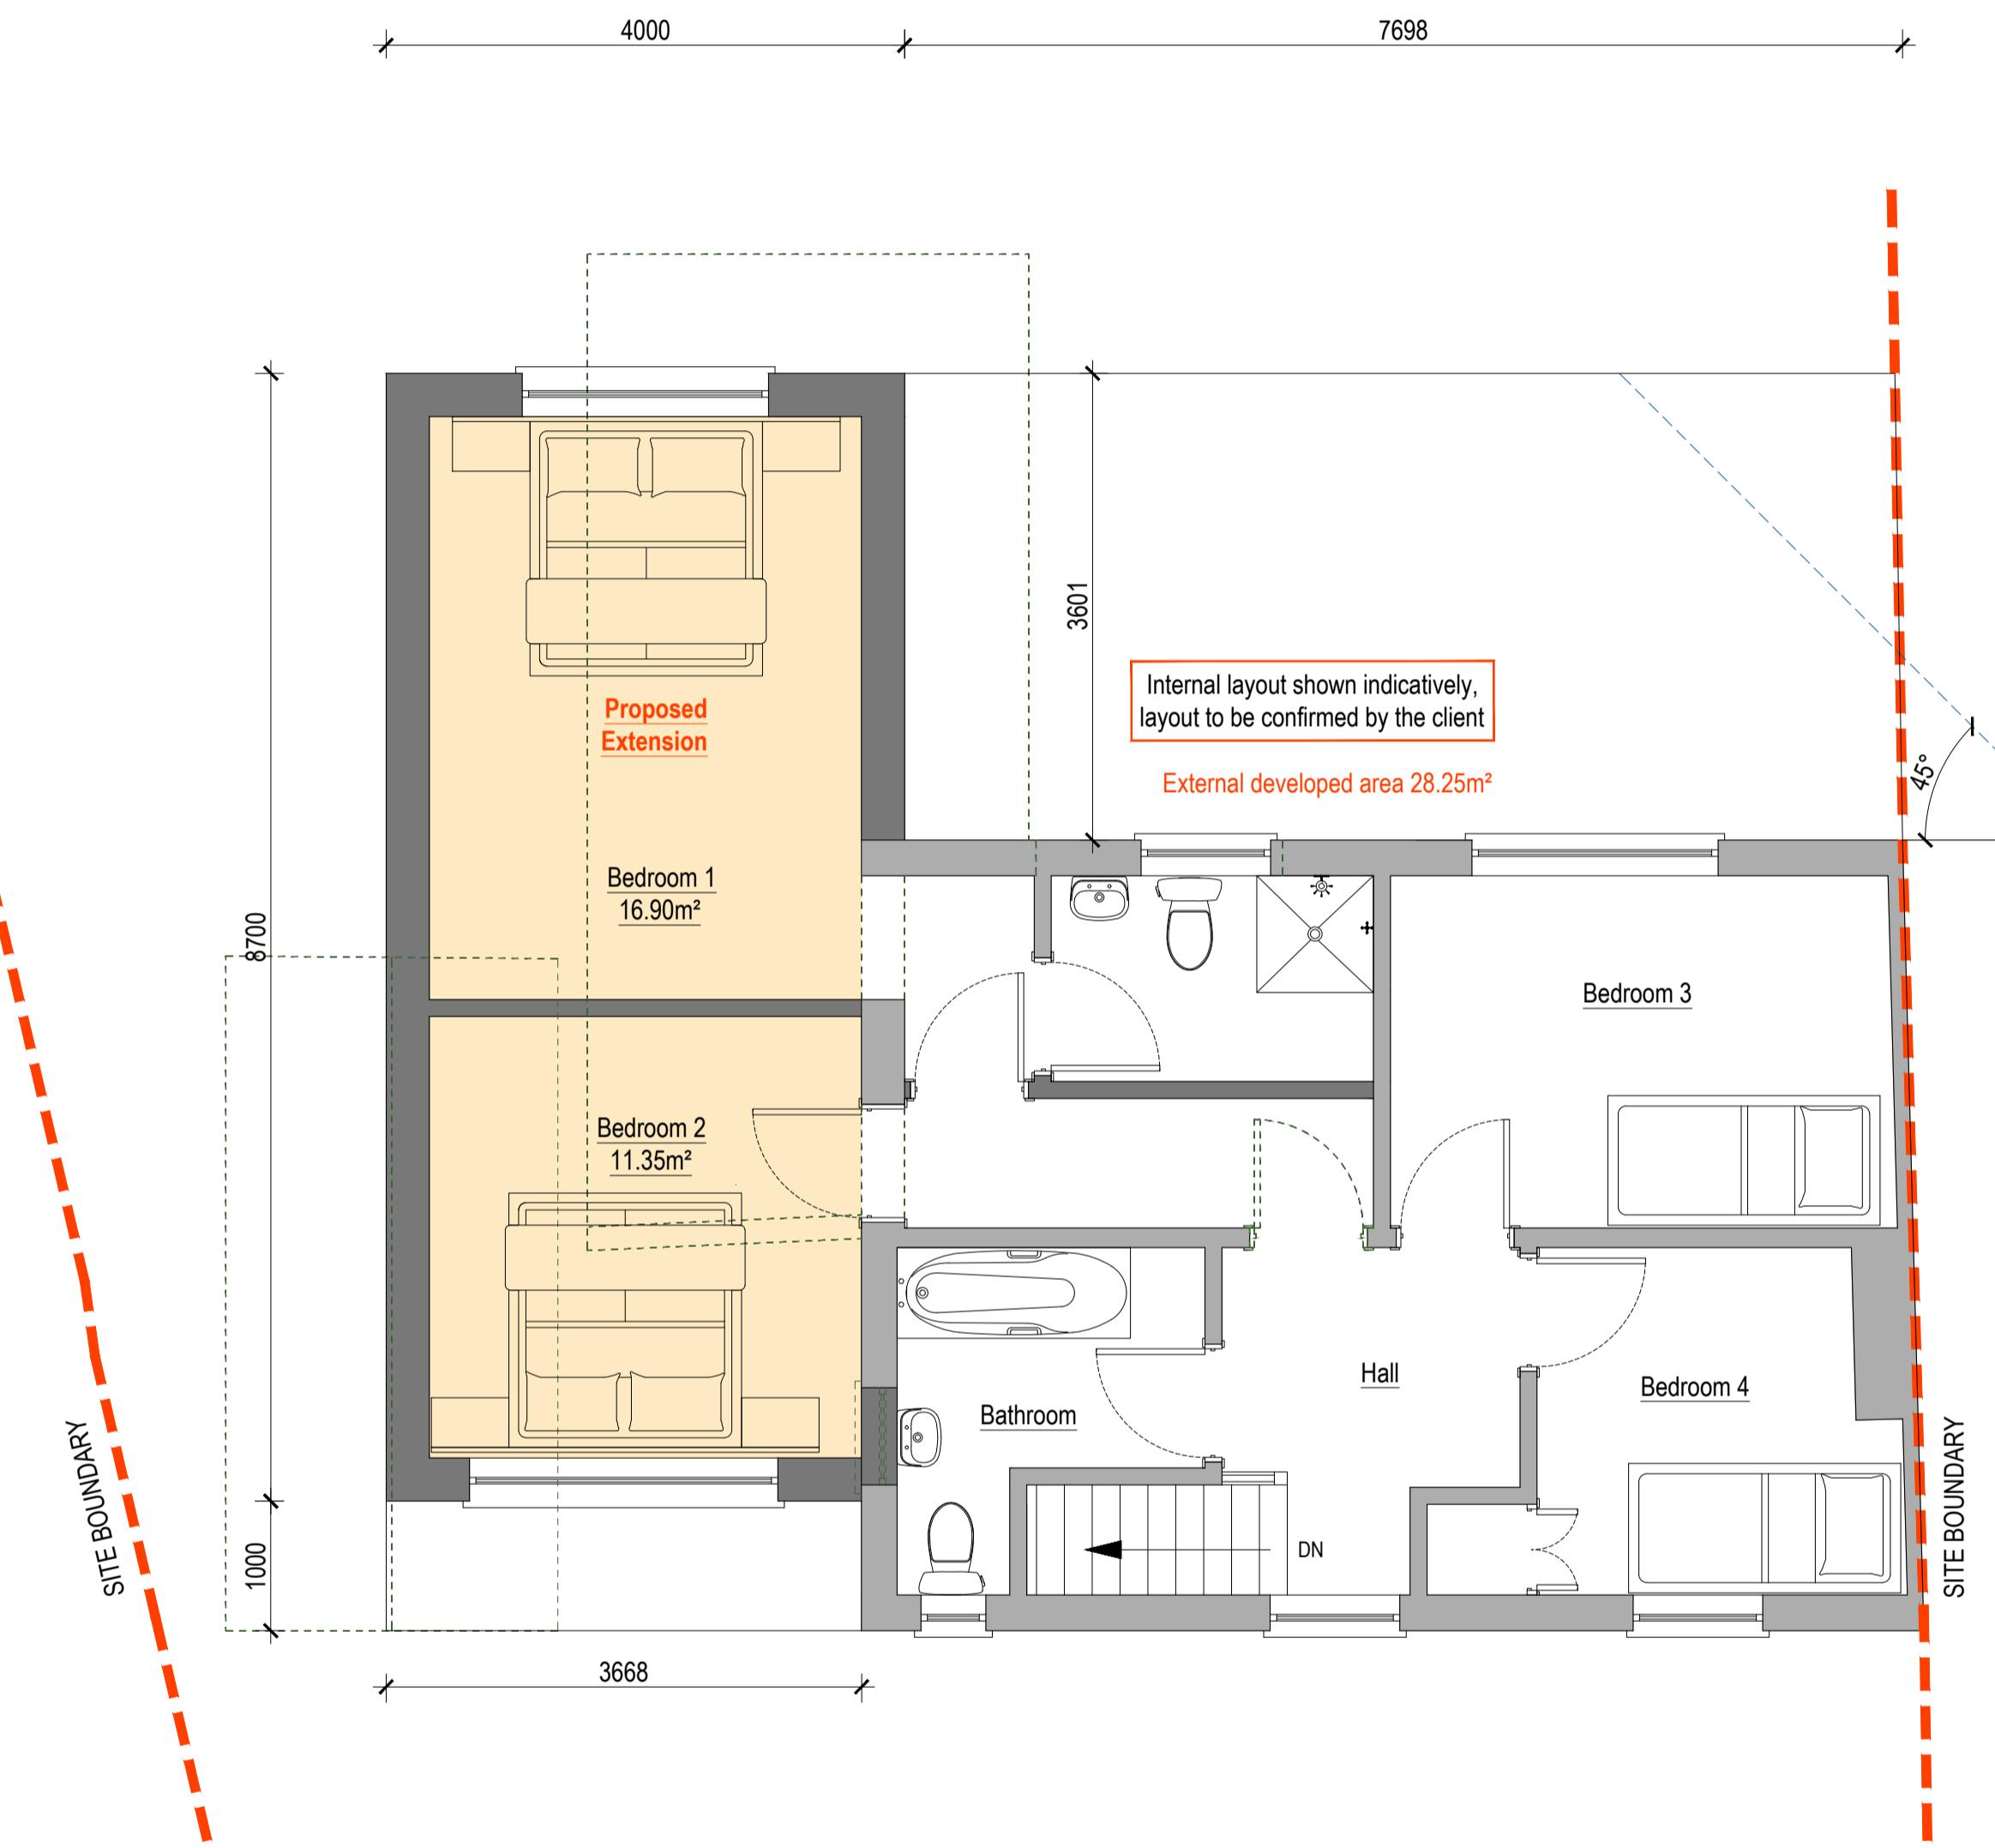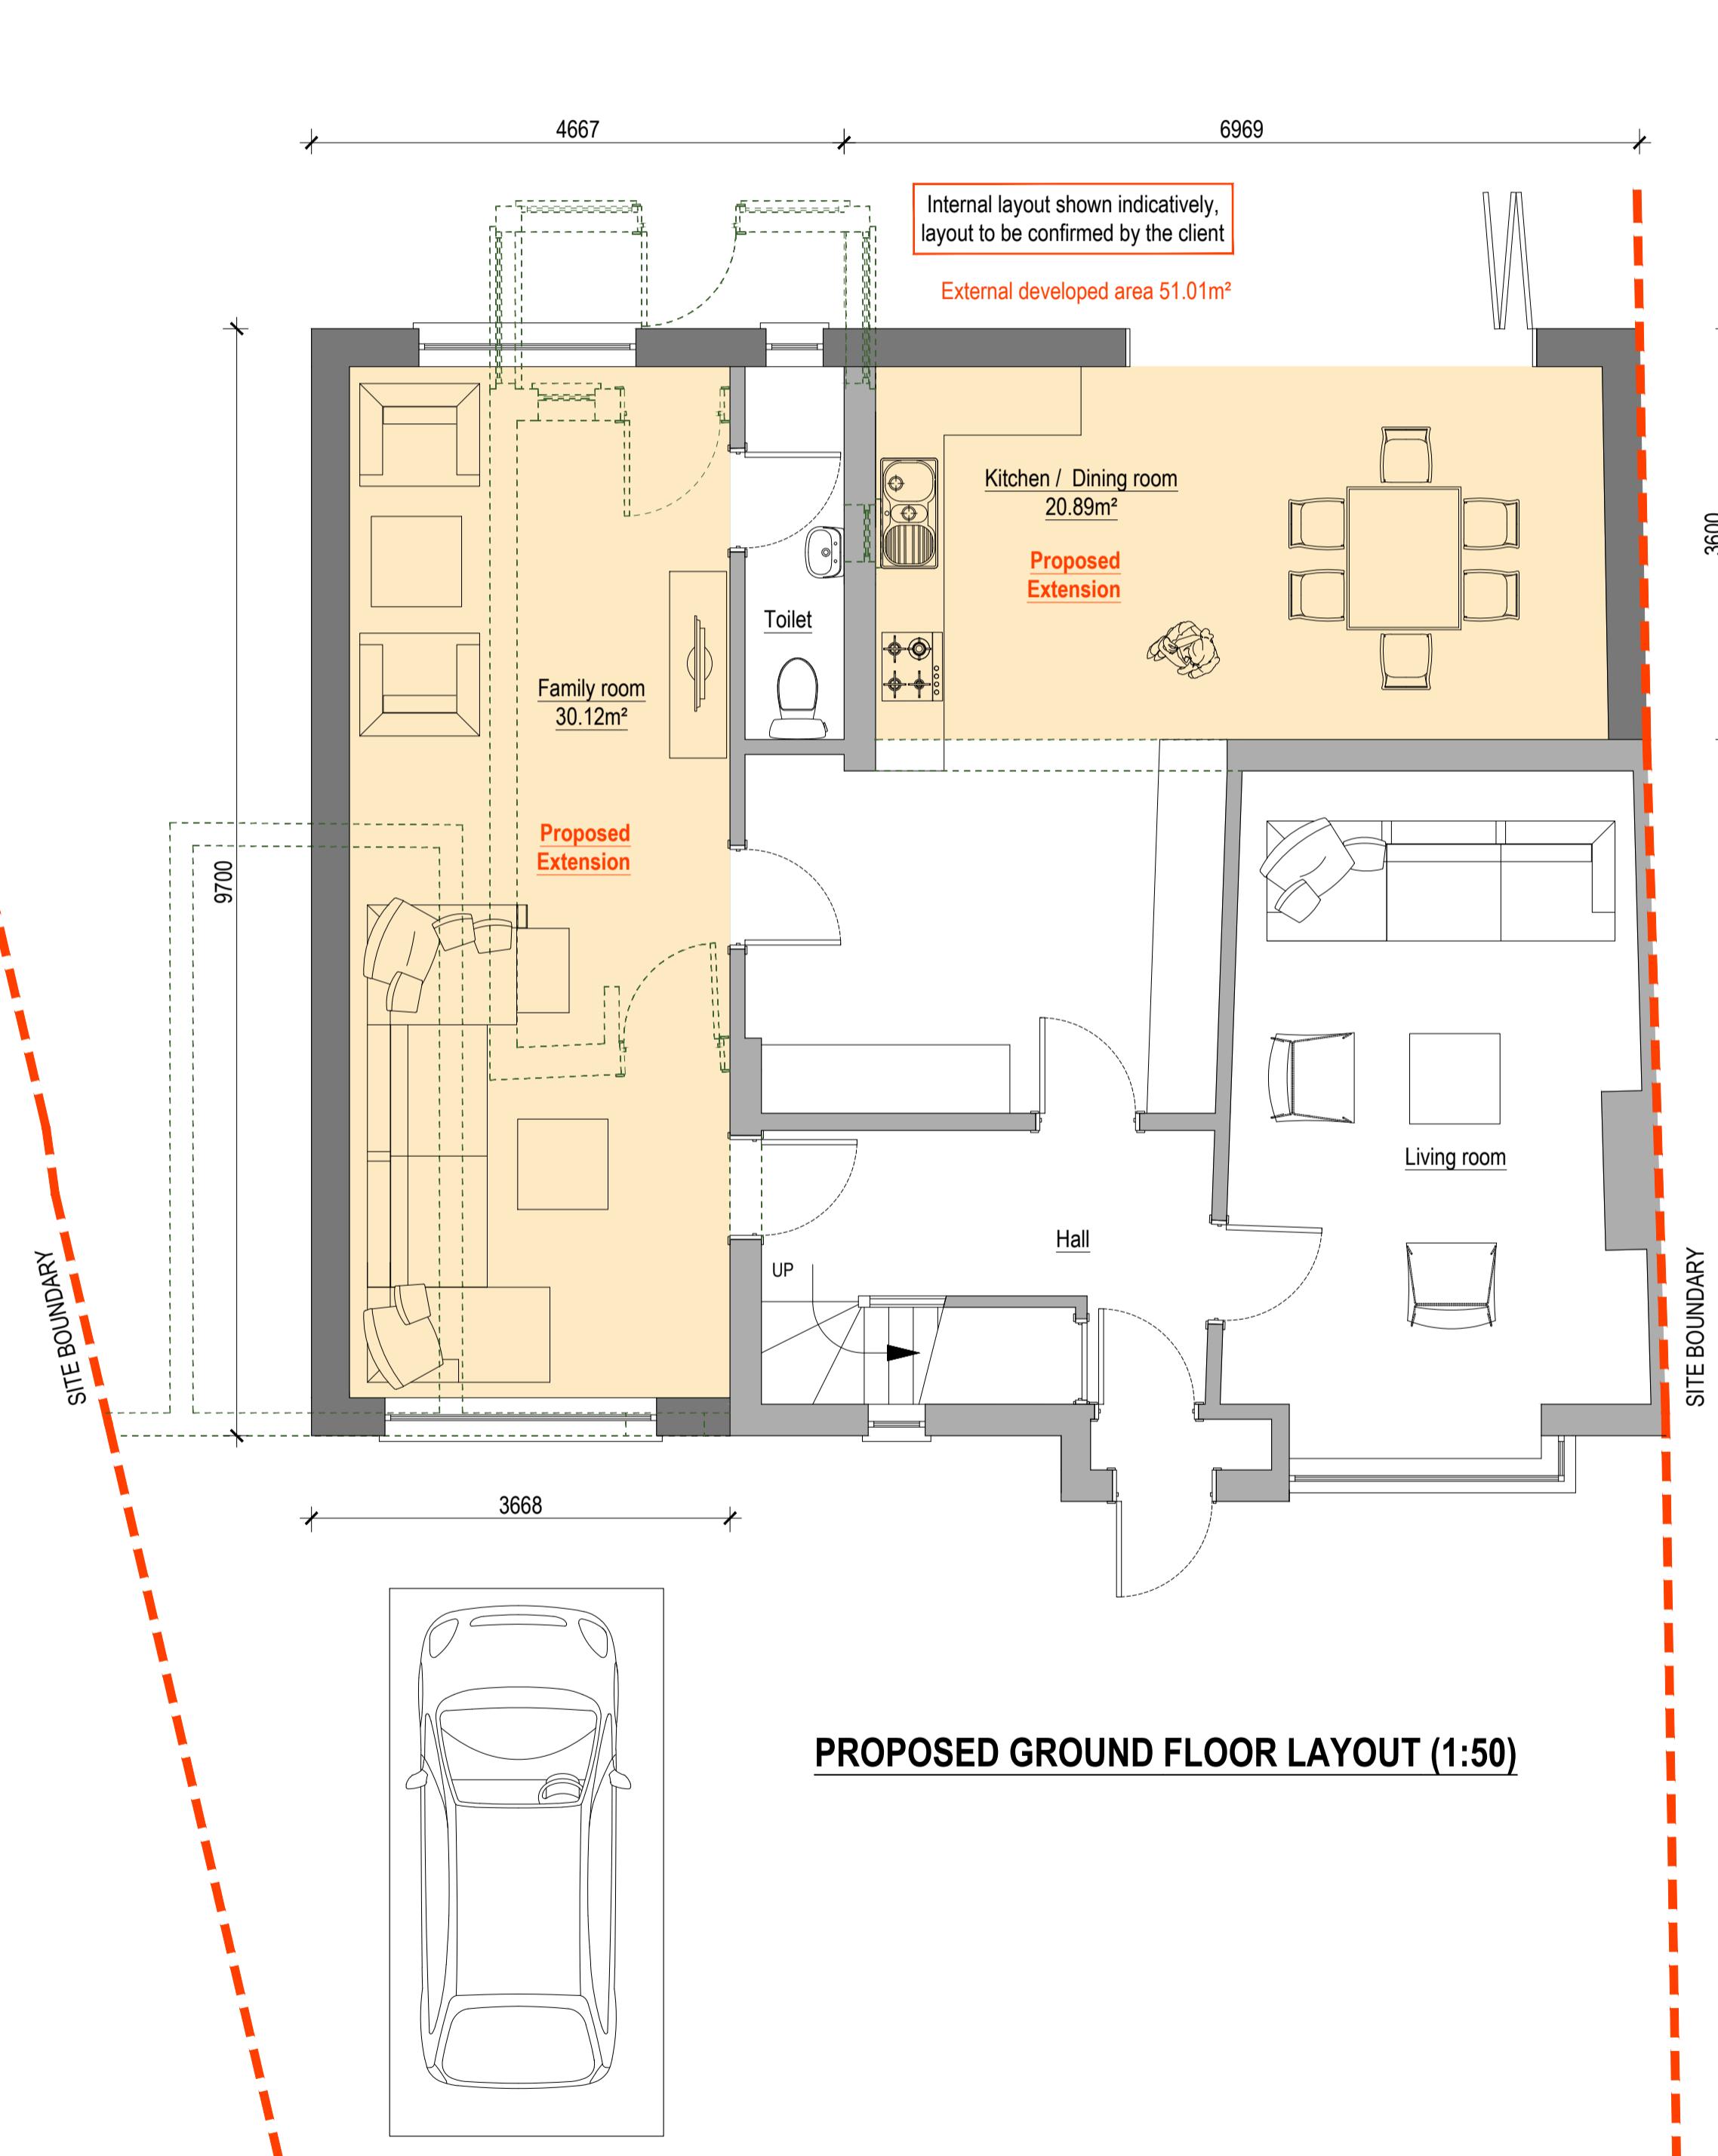

A1 ORIGINAL PLOT SIZE		
D Width of the side extension reduced, parking space shown 01.12.23		
Rev.	Description	
Purpose of issue Date		
TP LTD		
Project 37 BRIAR WAY, WEST DRAYTON, UB7 9AS		
Title PROPOSED LAYOUTS		
Original Scale 1:50	Drawn AS	Checked JSL
Date DEC 01	Date DEC 01	Date DEC 01
Drawing Number TPP20230814-03		Rev D

SCALE 1:50 (METRES)


PLANNING DRAWING




EXISTING FRONT ELEVATION (1:50)



EXISTING REAR ELEVATION (1:50)

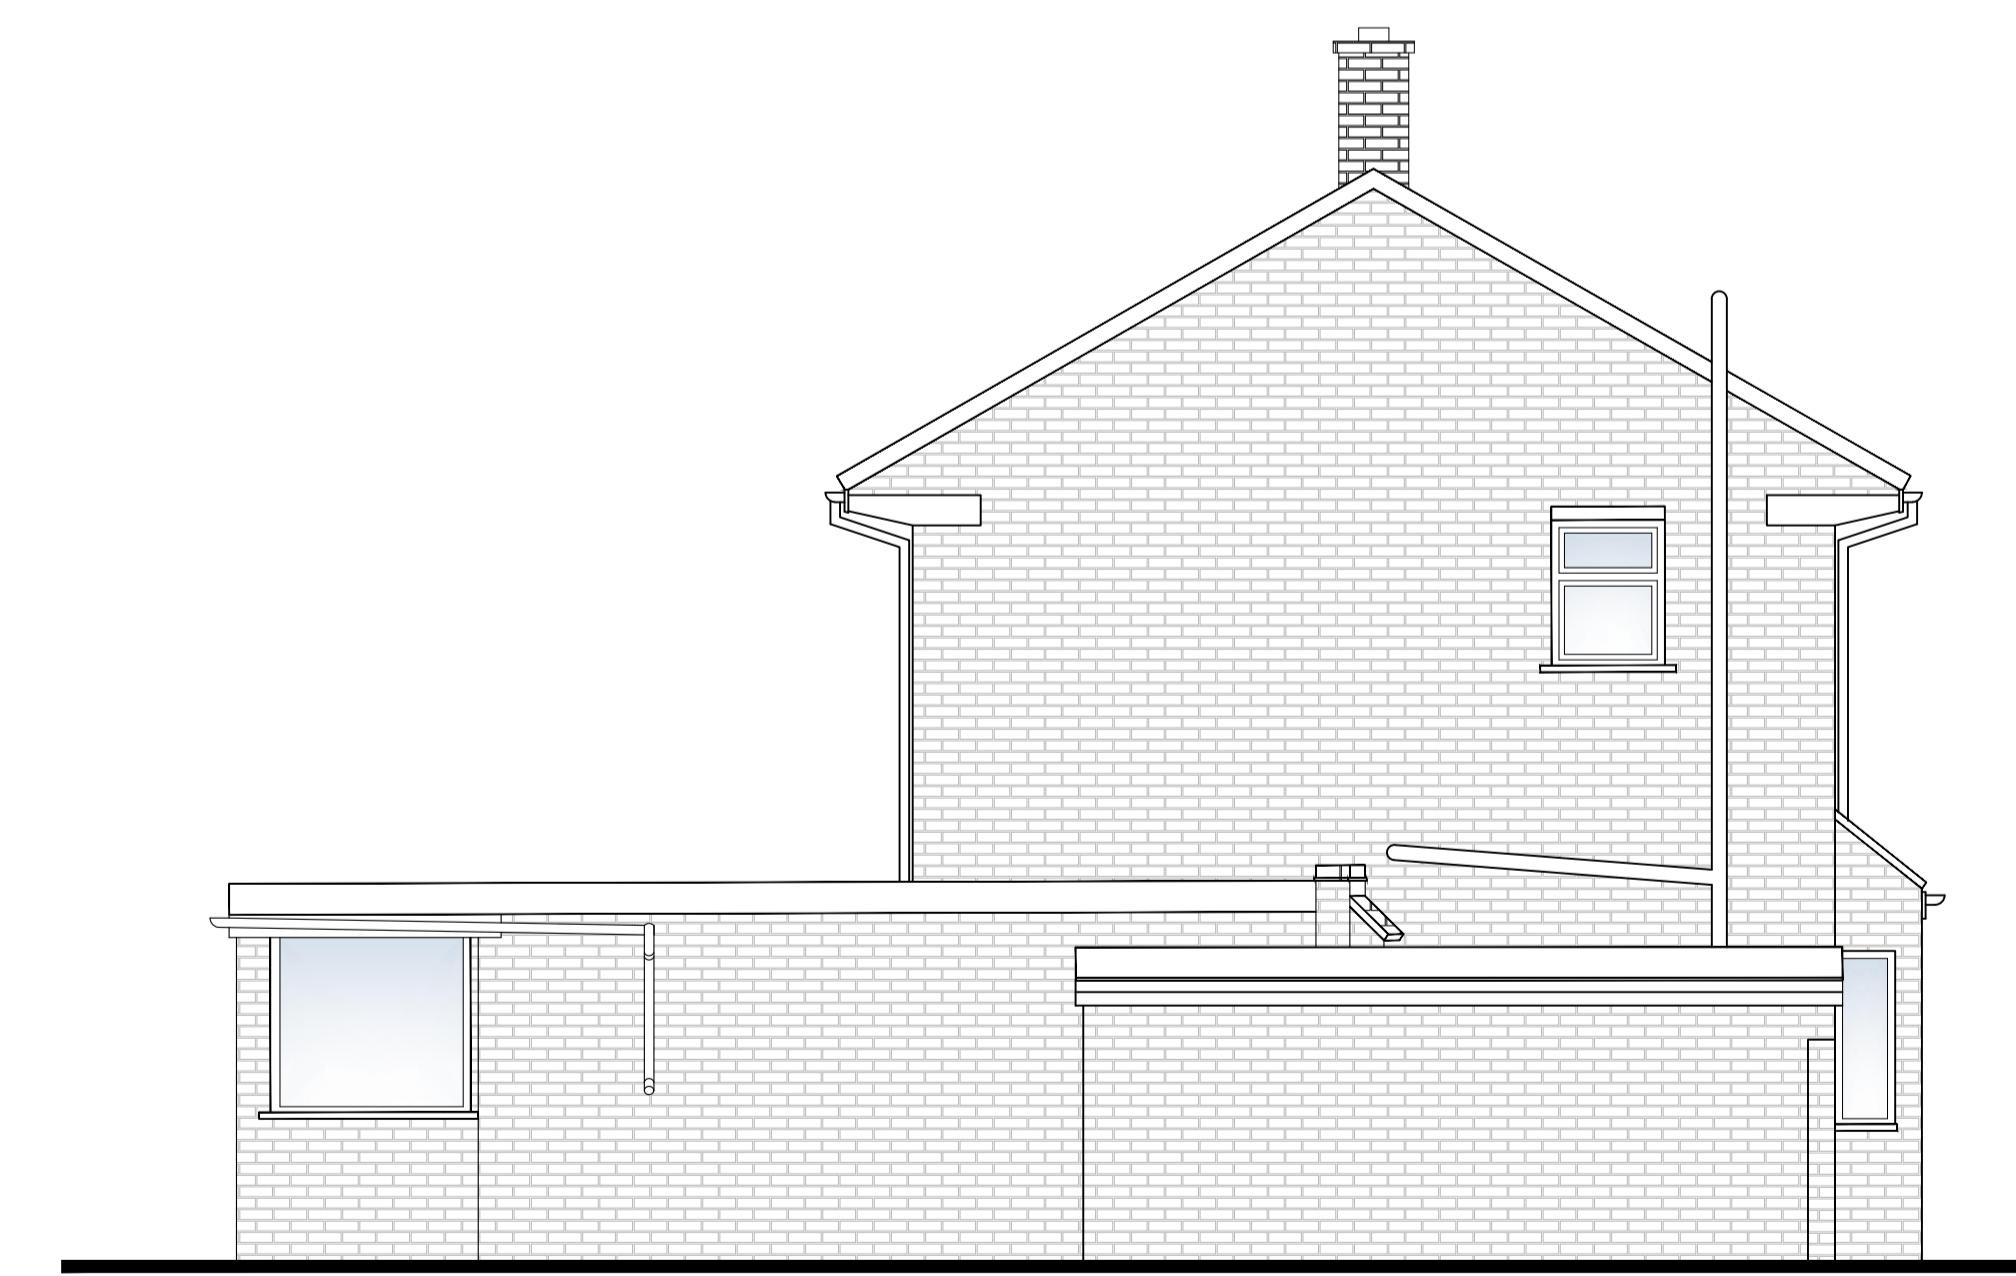

EXISTING SIDE ELEVATION (1:50)

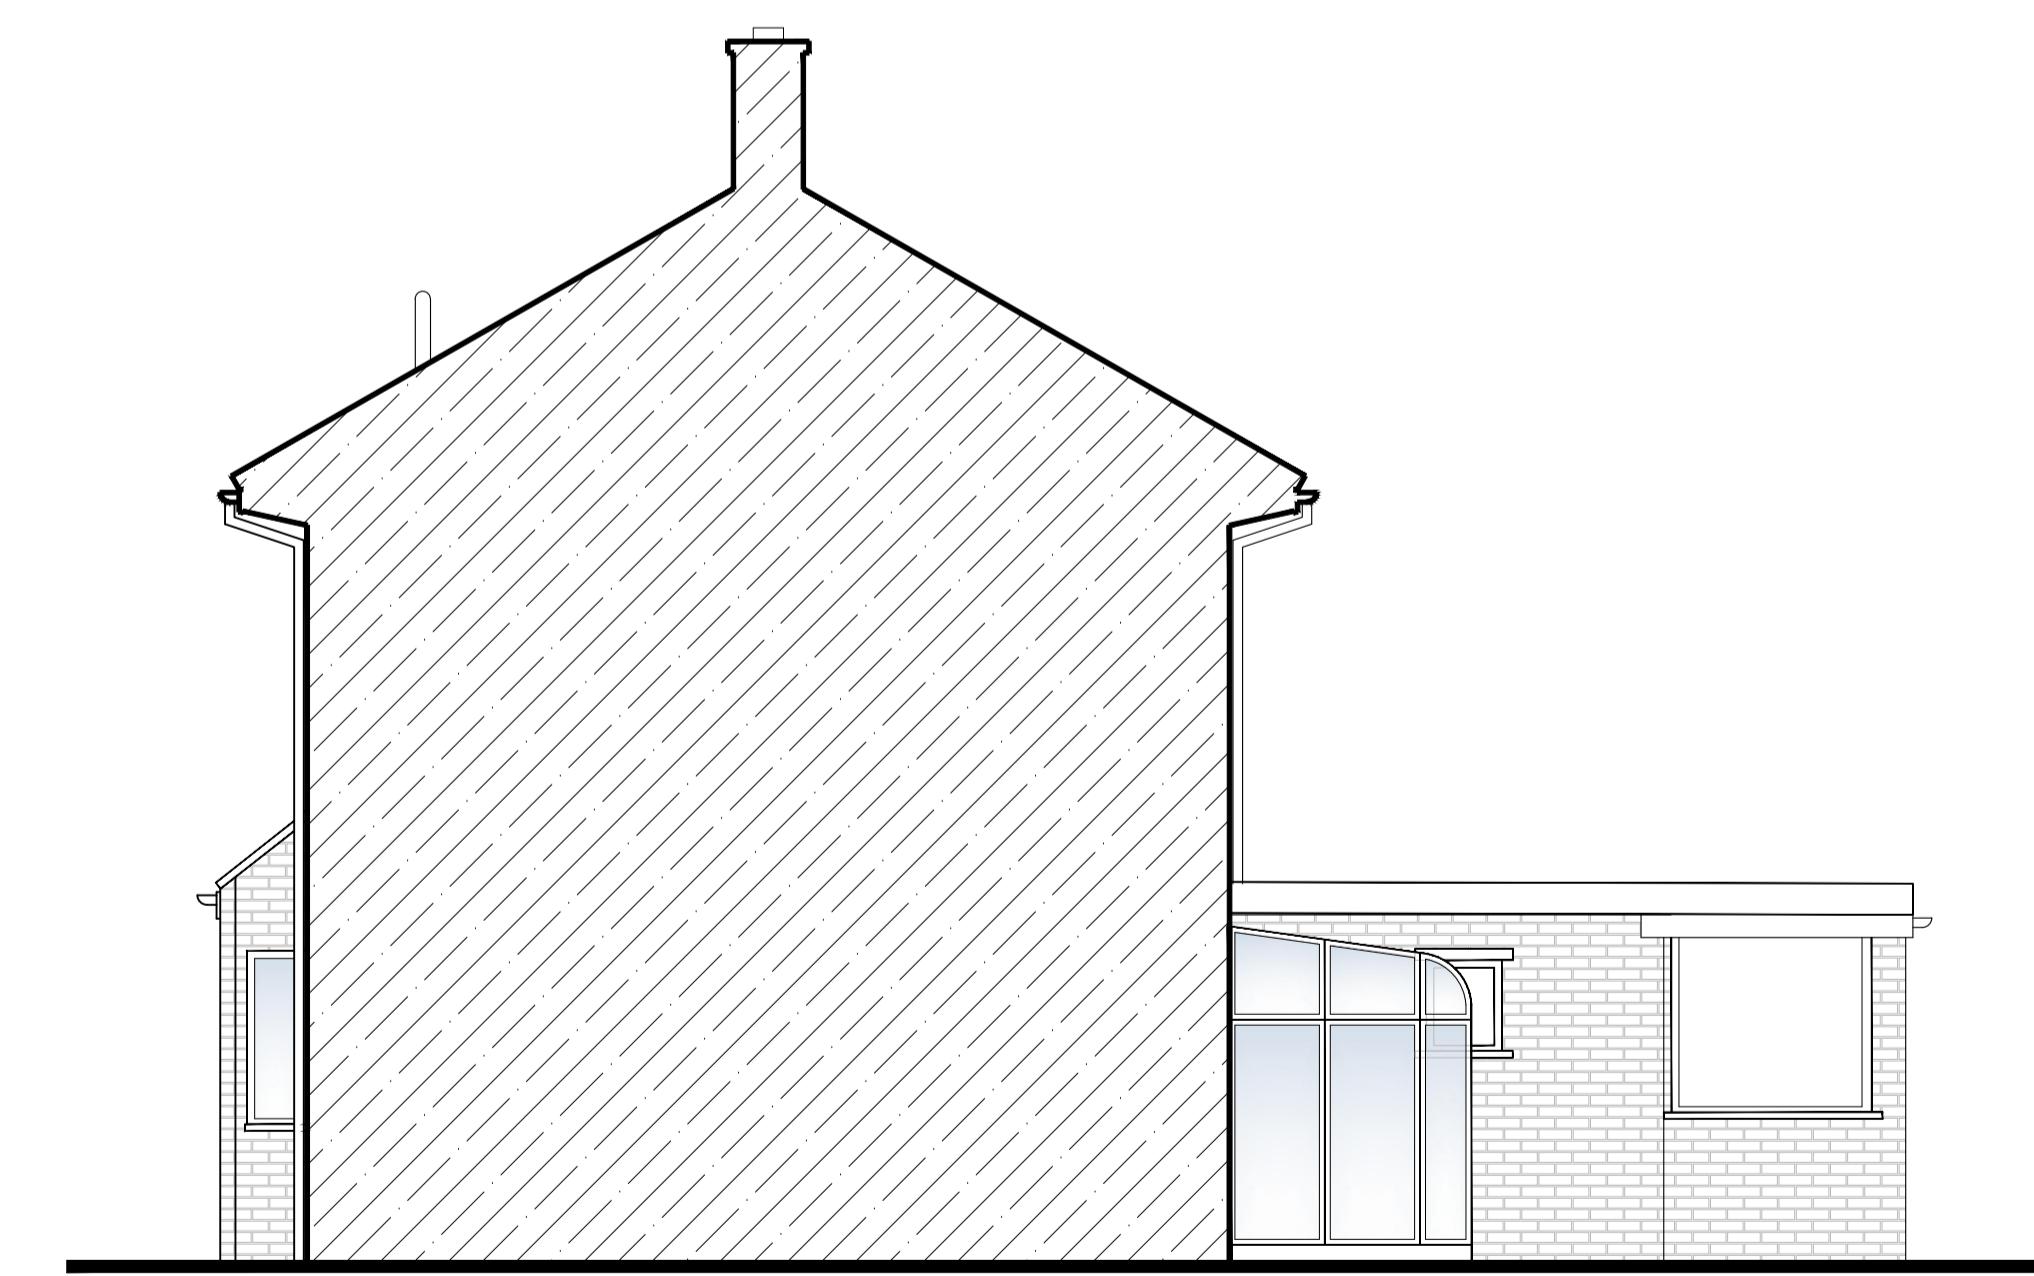

EXISTING SIDE ELEVATION (1:50)

COPYRIGHT ©

Details of this drawing are the copyright of TPP Services and must not be reproduced or copied without prior written consent. Any errors or omissions are to be reported to the contractor and Architect immediately. All proposed road and junction alterations subject to highways engineers detailed design. Removal of any existing tree and landscaped areas subject negotiations with Local Authority Planning dept. and other statutory controls. All drawings to be read in conjunction with structural engineers drawings and all related Architects and consultant drawings and other relevant design information. Where doubt arises, seek clarification

A1

ORIGINAL PLOT SIZE

Rev.	Description	
Purpose of issue Date		
TP LTD		
Project 37 BRIAR WAY, WEST DRAYTON, UB7 9AS		
Title EXISTING ELEVATIONS		
Original Scale 1:50	Drawn AS Date AUG 14	Checked JSL Date AUG 30
Drawing Number TPP20230814-04		Rev

SCALE 1:50 (METRES)

0 1 2 3 4 5

PLANNING DRAWING

COPYRIGHT ©

Details of this drawing are the copyright of TPP Services and must not be reproduced or copied without prior written consent. Any errors or omissions are to be reported to the contractor and Architect immediately. All proposed road and junction alterations subject are to highways engineers detailed design. Removal of any existing tree and landscaped areas subject negotiations with Local Authority Planning dept. and other statutory controls. All drawings to be read in conjunction with structural engineers drawings and all related Architects and consultant drawings and other relevant design information. Where doubt arises, seek clarification

Architectural elevation drawing of a brick building. The building features a chimney on the right side. The windows are categorized into three types: blue-tinted windows (representing obscure glass), grey-tinted windows (representing clear glass), and white-tinted windows (representing clear glass). A vertical red dashed line on the left is labeled 'SITE BOUNDARY'. A callout points to the blue-tinted windows on the leftmost section, with the text: 'Obscure glazed windows (level 3) to prevent overlooking'.

PROPOSED FRONT ELEVATION (1:50)

External face and roof of proposed extension to match with existing in colour and material

All proposed glazing and guttering/soffit eaves details to match with existing

SITE BOUNDARY

PROPOSED REAR ELEVATION (1:50)

An architectural line drawing of a brick building. The main structure is a single-story gabled roof with a central brick chimney. A side extension is attached to the right, featuring a taller gabled roof and a large window. The building is constructed of horizontal brick courses. The drawing uses fine lines for the brickwork and thicker lines for structural elements like the roof trusses and chimney.

PROPOSED SIDE ELEVATION (1:50)

An architectural line drawing of a house. The main structure features a gabled roof with diagonal hatching on the left side. A single brick chimney is positioned on the roofline. A vertical brick extension is attached to the right side of the main building, featuring a lower level with a single window and an upper level with a larger window. The drawing uses black lines on a white background to represent the building's structure and materials.

PROPOSED SIDE ELEVATION (1:50)

A1
ORIGINAL

D	Width of the side extension reduced, parking space shown	01.12.23
Rev.	Description	
Purpose of issue		Date
		
Project 37 BRIAR WAY, WEST DRAYTON, UB7 9AS		
Title PROPOSED ELEVATIONS		
Original Scale 1:50	Drawn AS	Checked JSL
	Date DEC 01	Date DEC 01
Drawing Number		Rev
TPP20230814-05		D