





PROPOSED FRONT ELEVATION

AS BUILT ELEVATION

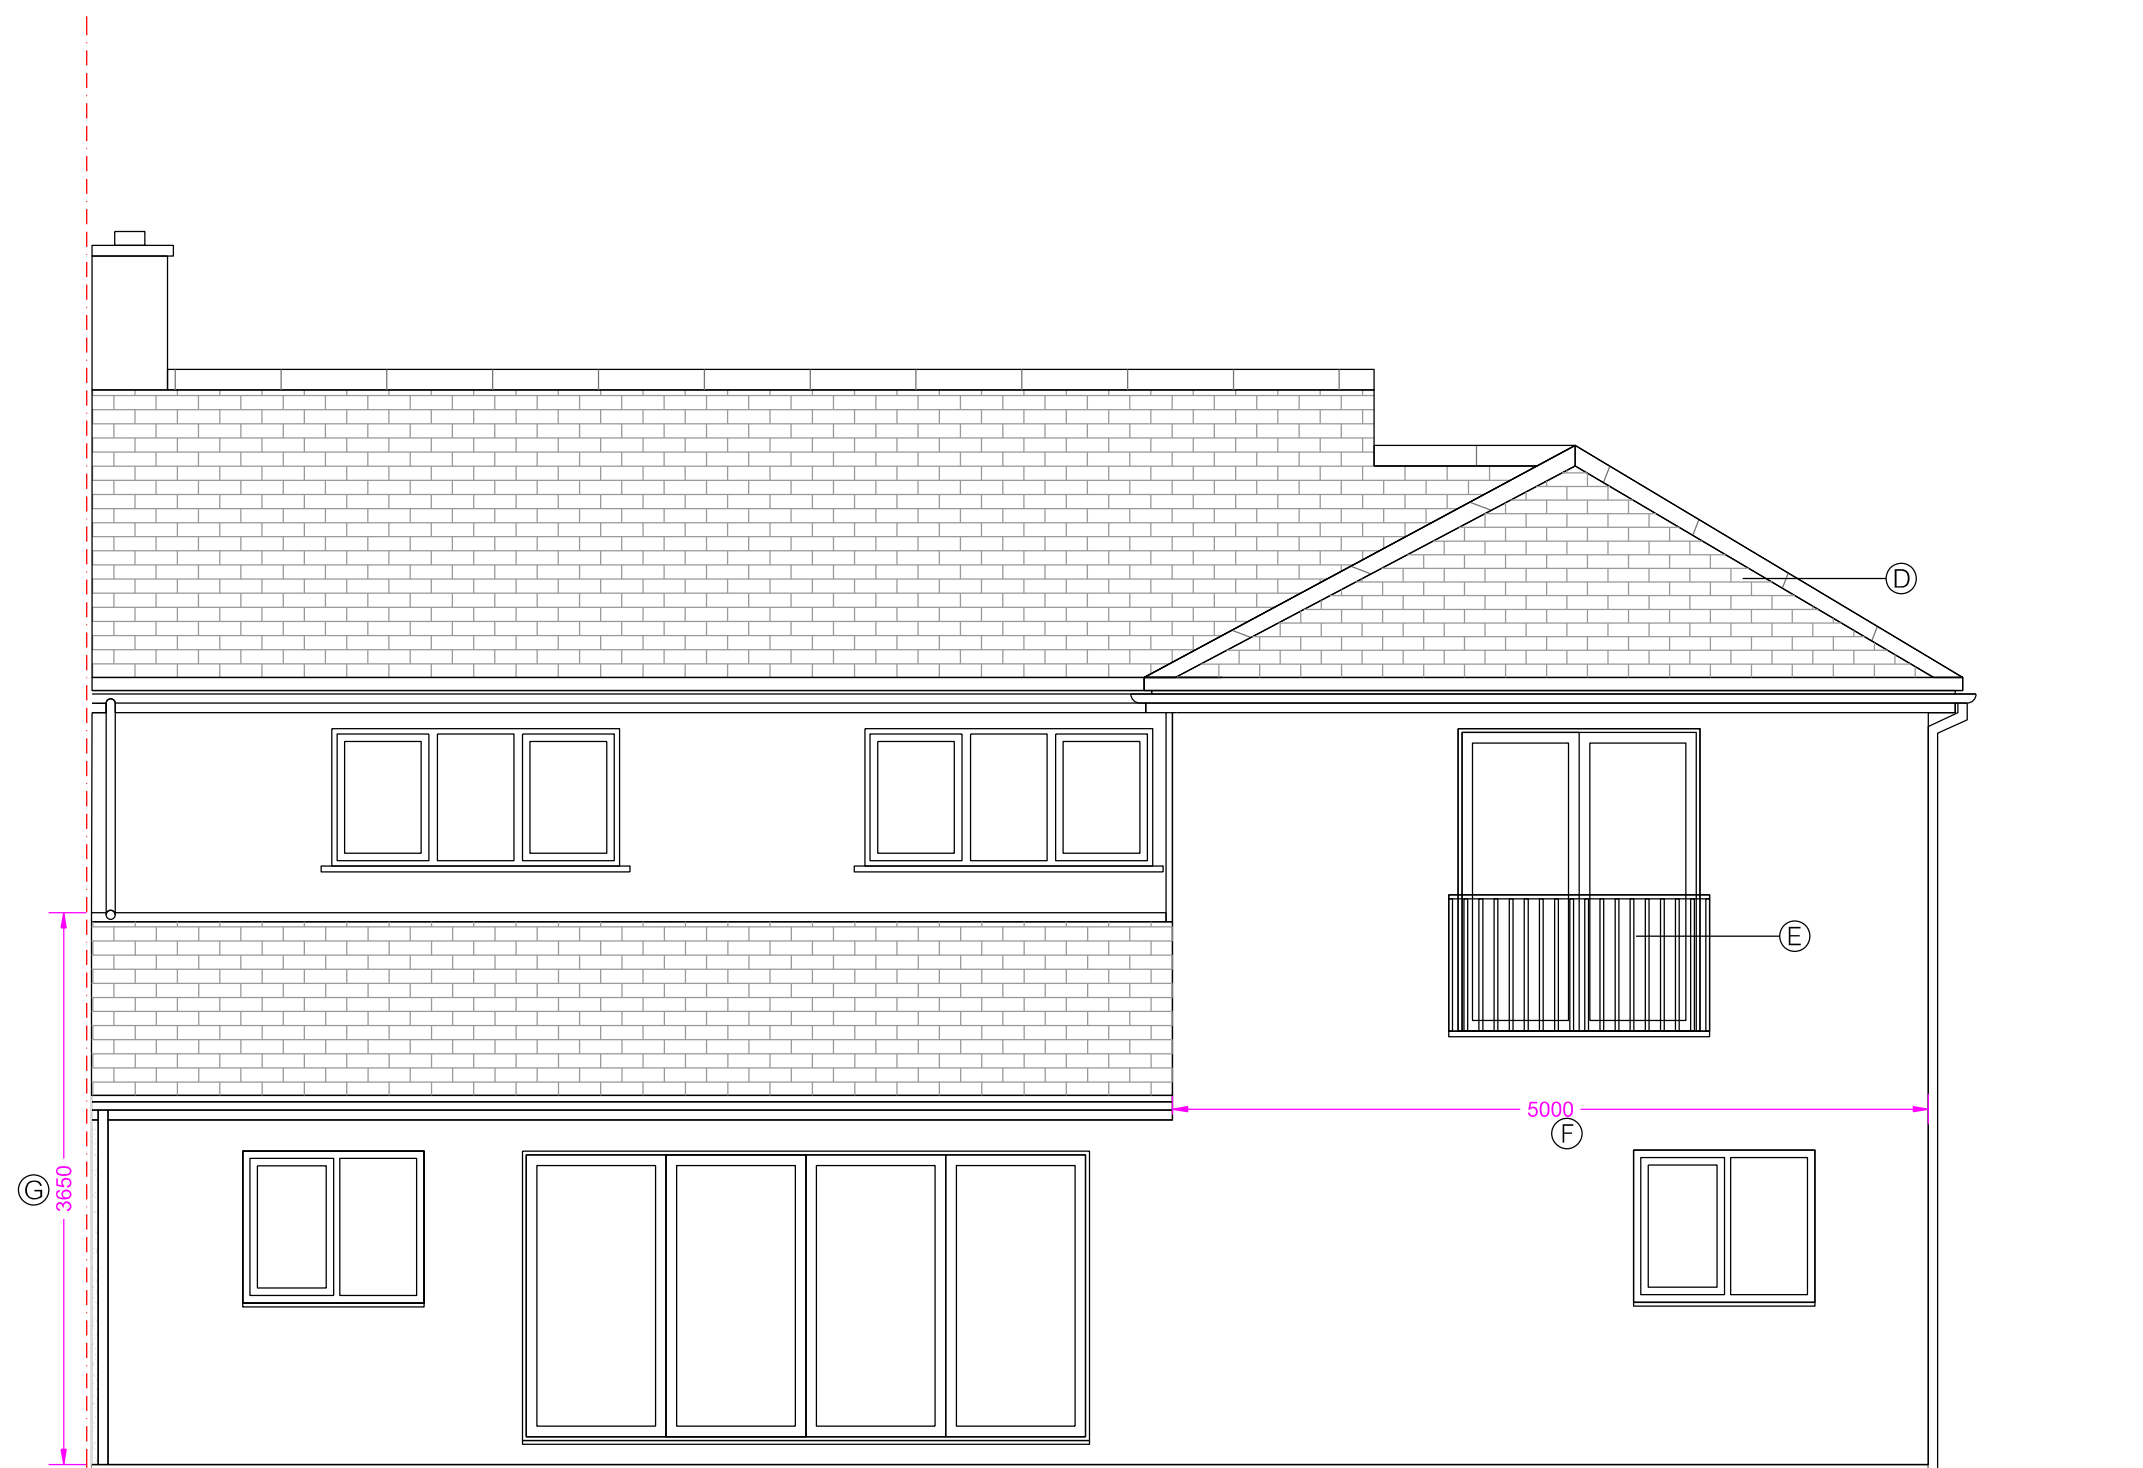


PROPOSED REAR ELEVATION

AS BUILT ELEVATION

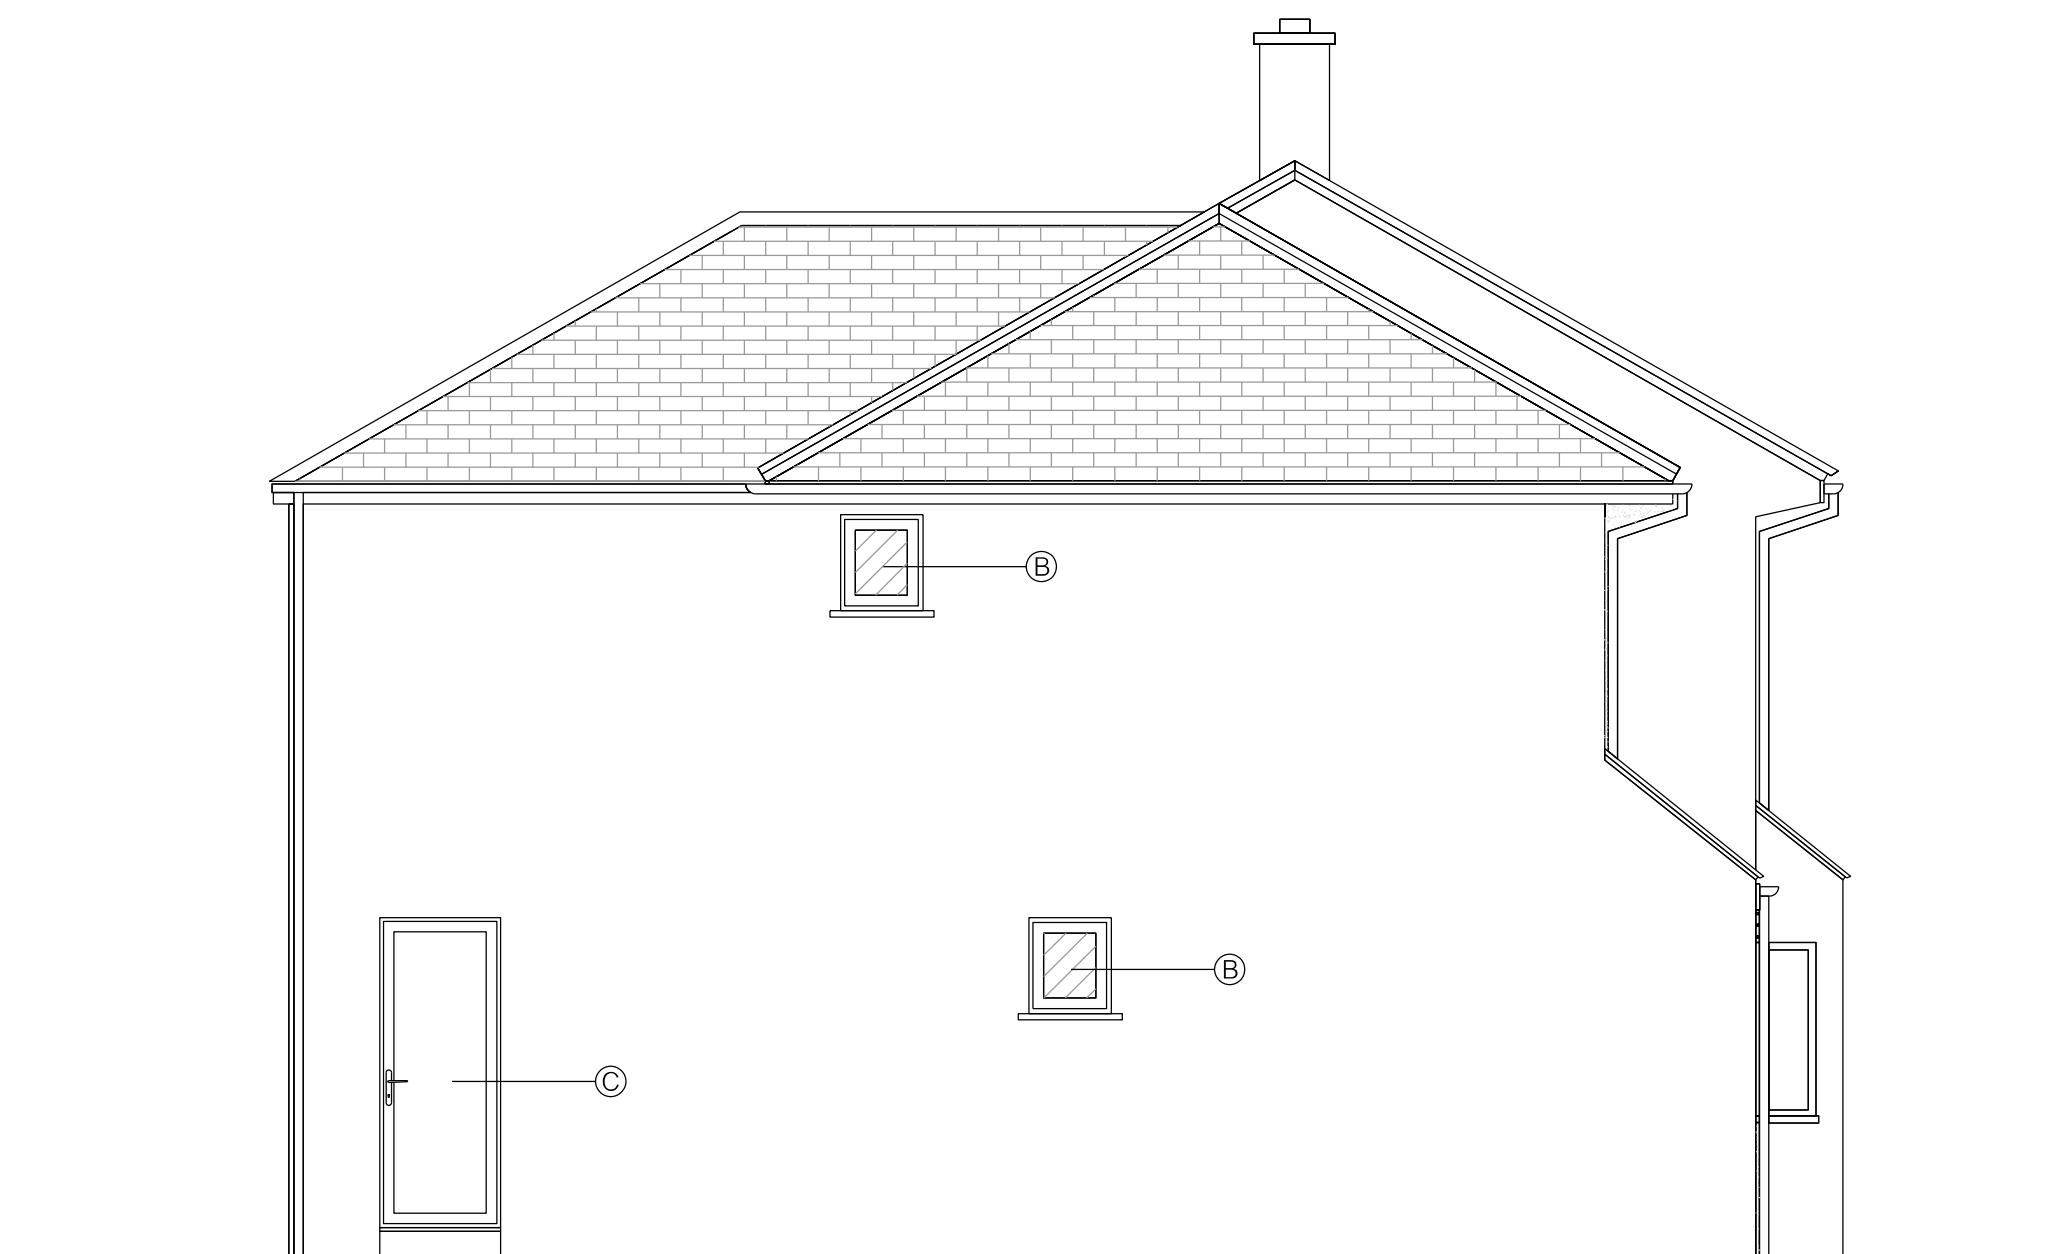

PROPOSED SIDE ELEVATION

AS BUILT ELEVATION

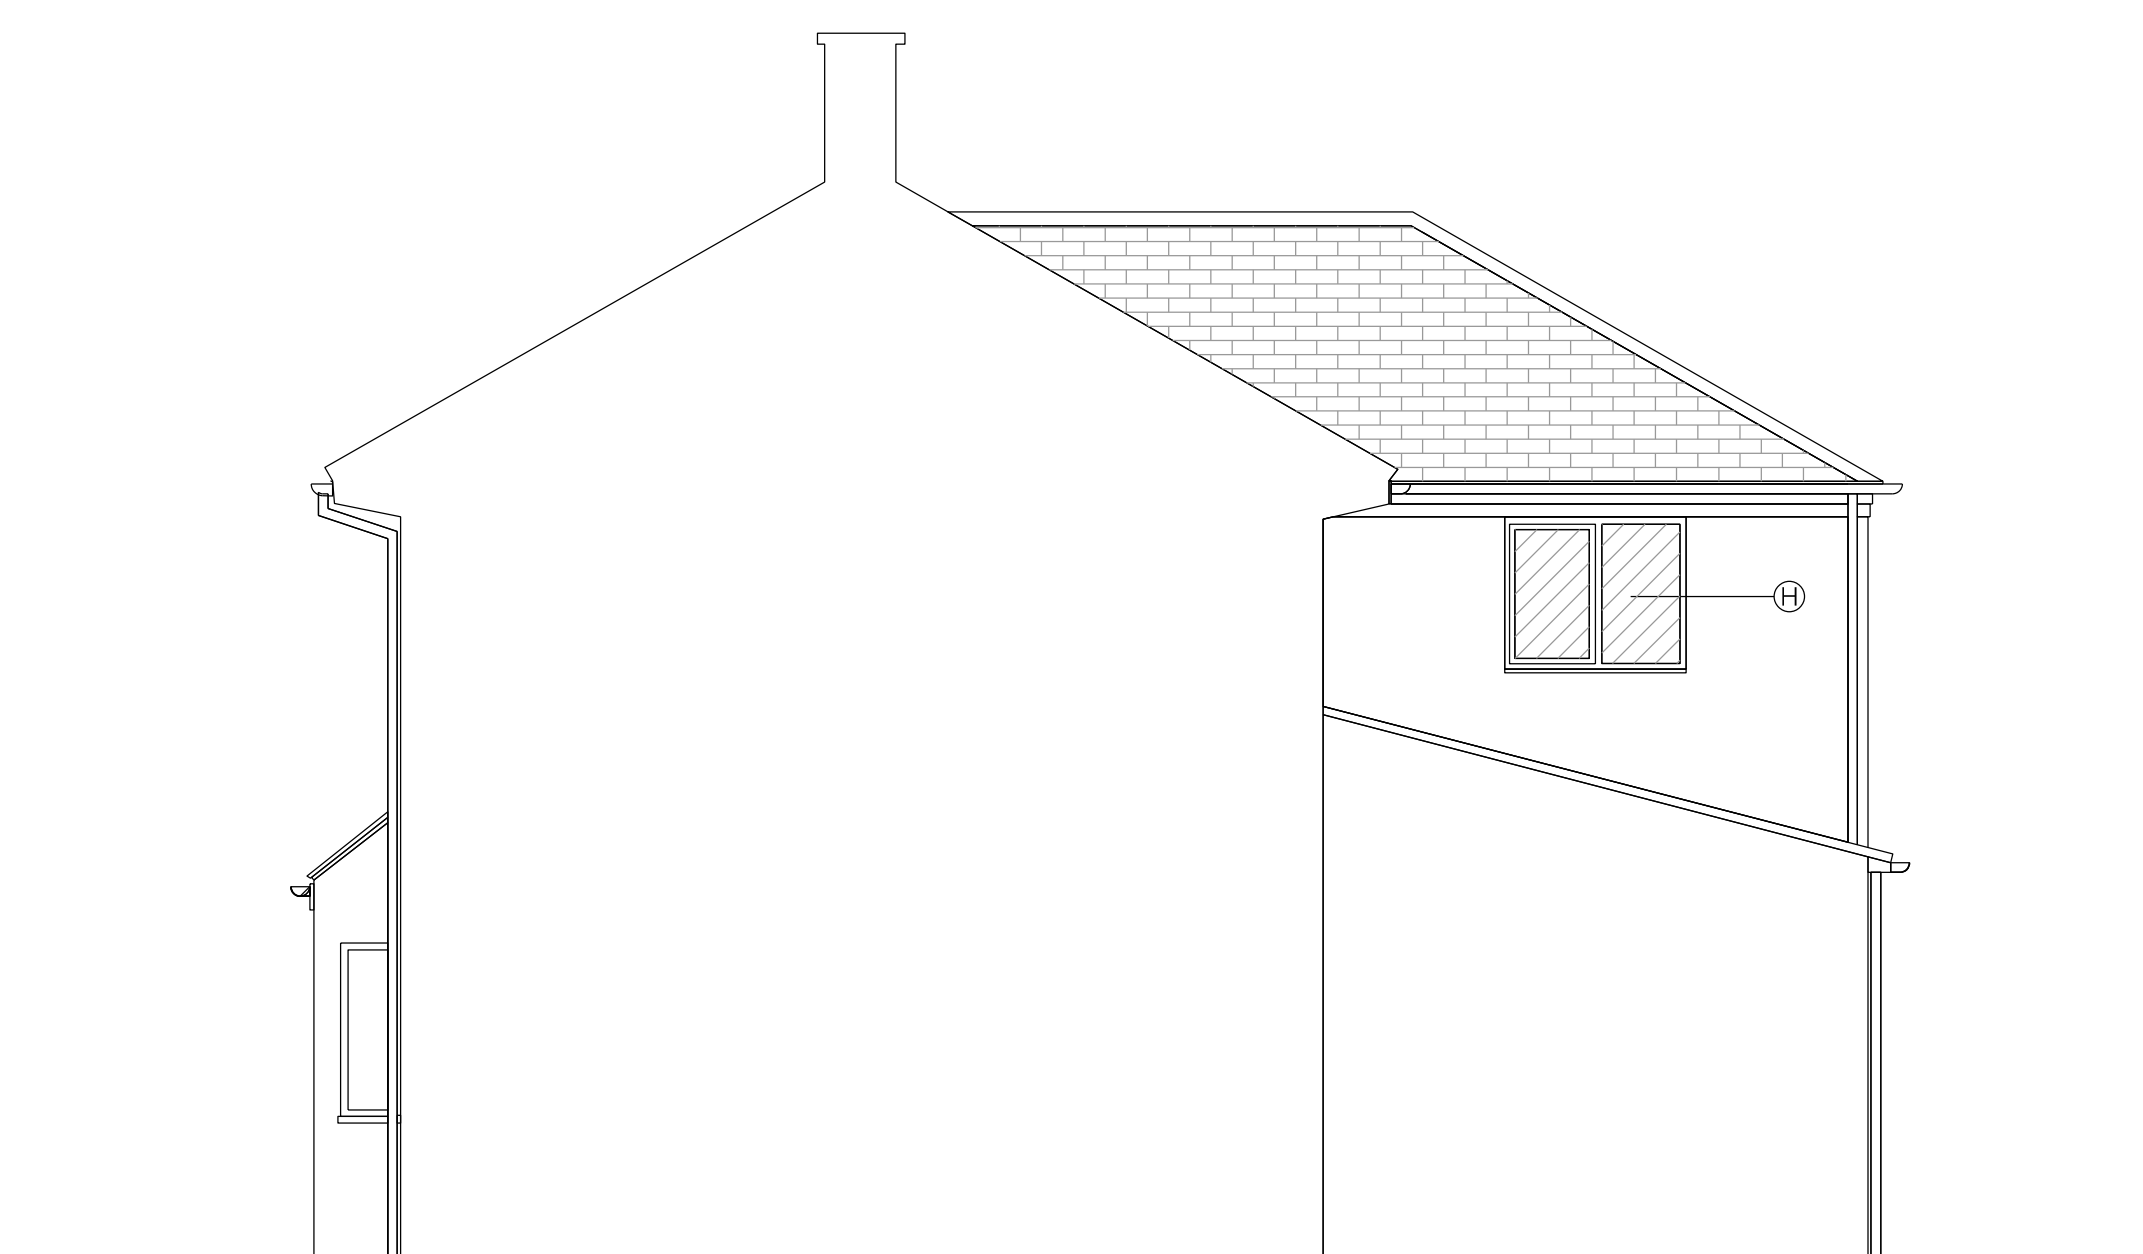

PROPOSED SIDE ELEVATION

AS BUILT ELEVATION

DESIGN REVISIONS

(A)	Height of porch as per previous Approved Planning App (lower than neighbours porch height)
(B)	Bathroom windows facing neighbours to be made obscure
(C)	Installation of new kitchen door
(D)	Revised roof design to reflect original roof
(E)	Juliet Balcony
(F)	Width of rear first floor increased to 5m (within the 45 degree angle of clearance).
(G)	Height of rear single storey extension within 4m height
(H)	Bedroom window facing neighbours to be made obscure

REVISIONS	DATE
atelier76	atelier76limited
50 Wellington Street Luton Bedfordshire LU1 3QH	t 020 3289 1505 m 07912 857 307 j@atelier76.co.uk
TITLE PROPOSED ELEVATIONS	
ADDRESS 37 BRIAR WAY WEST DRAYTON UB7 9AS	
CLIENT S. BAINS	
SCALE 1:50 @ A1	DRAWN JA
DATE JUL 25	REV .
DRAWING AT1066/003BW	