



PROPOSED ROOF PLAN
AS BUILT FLOOR PLAN

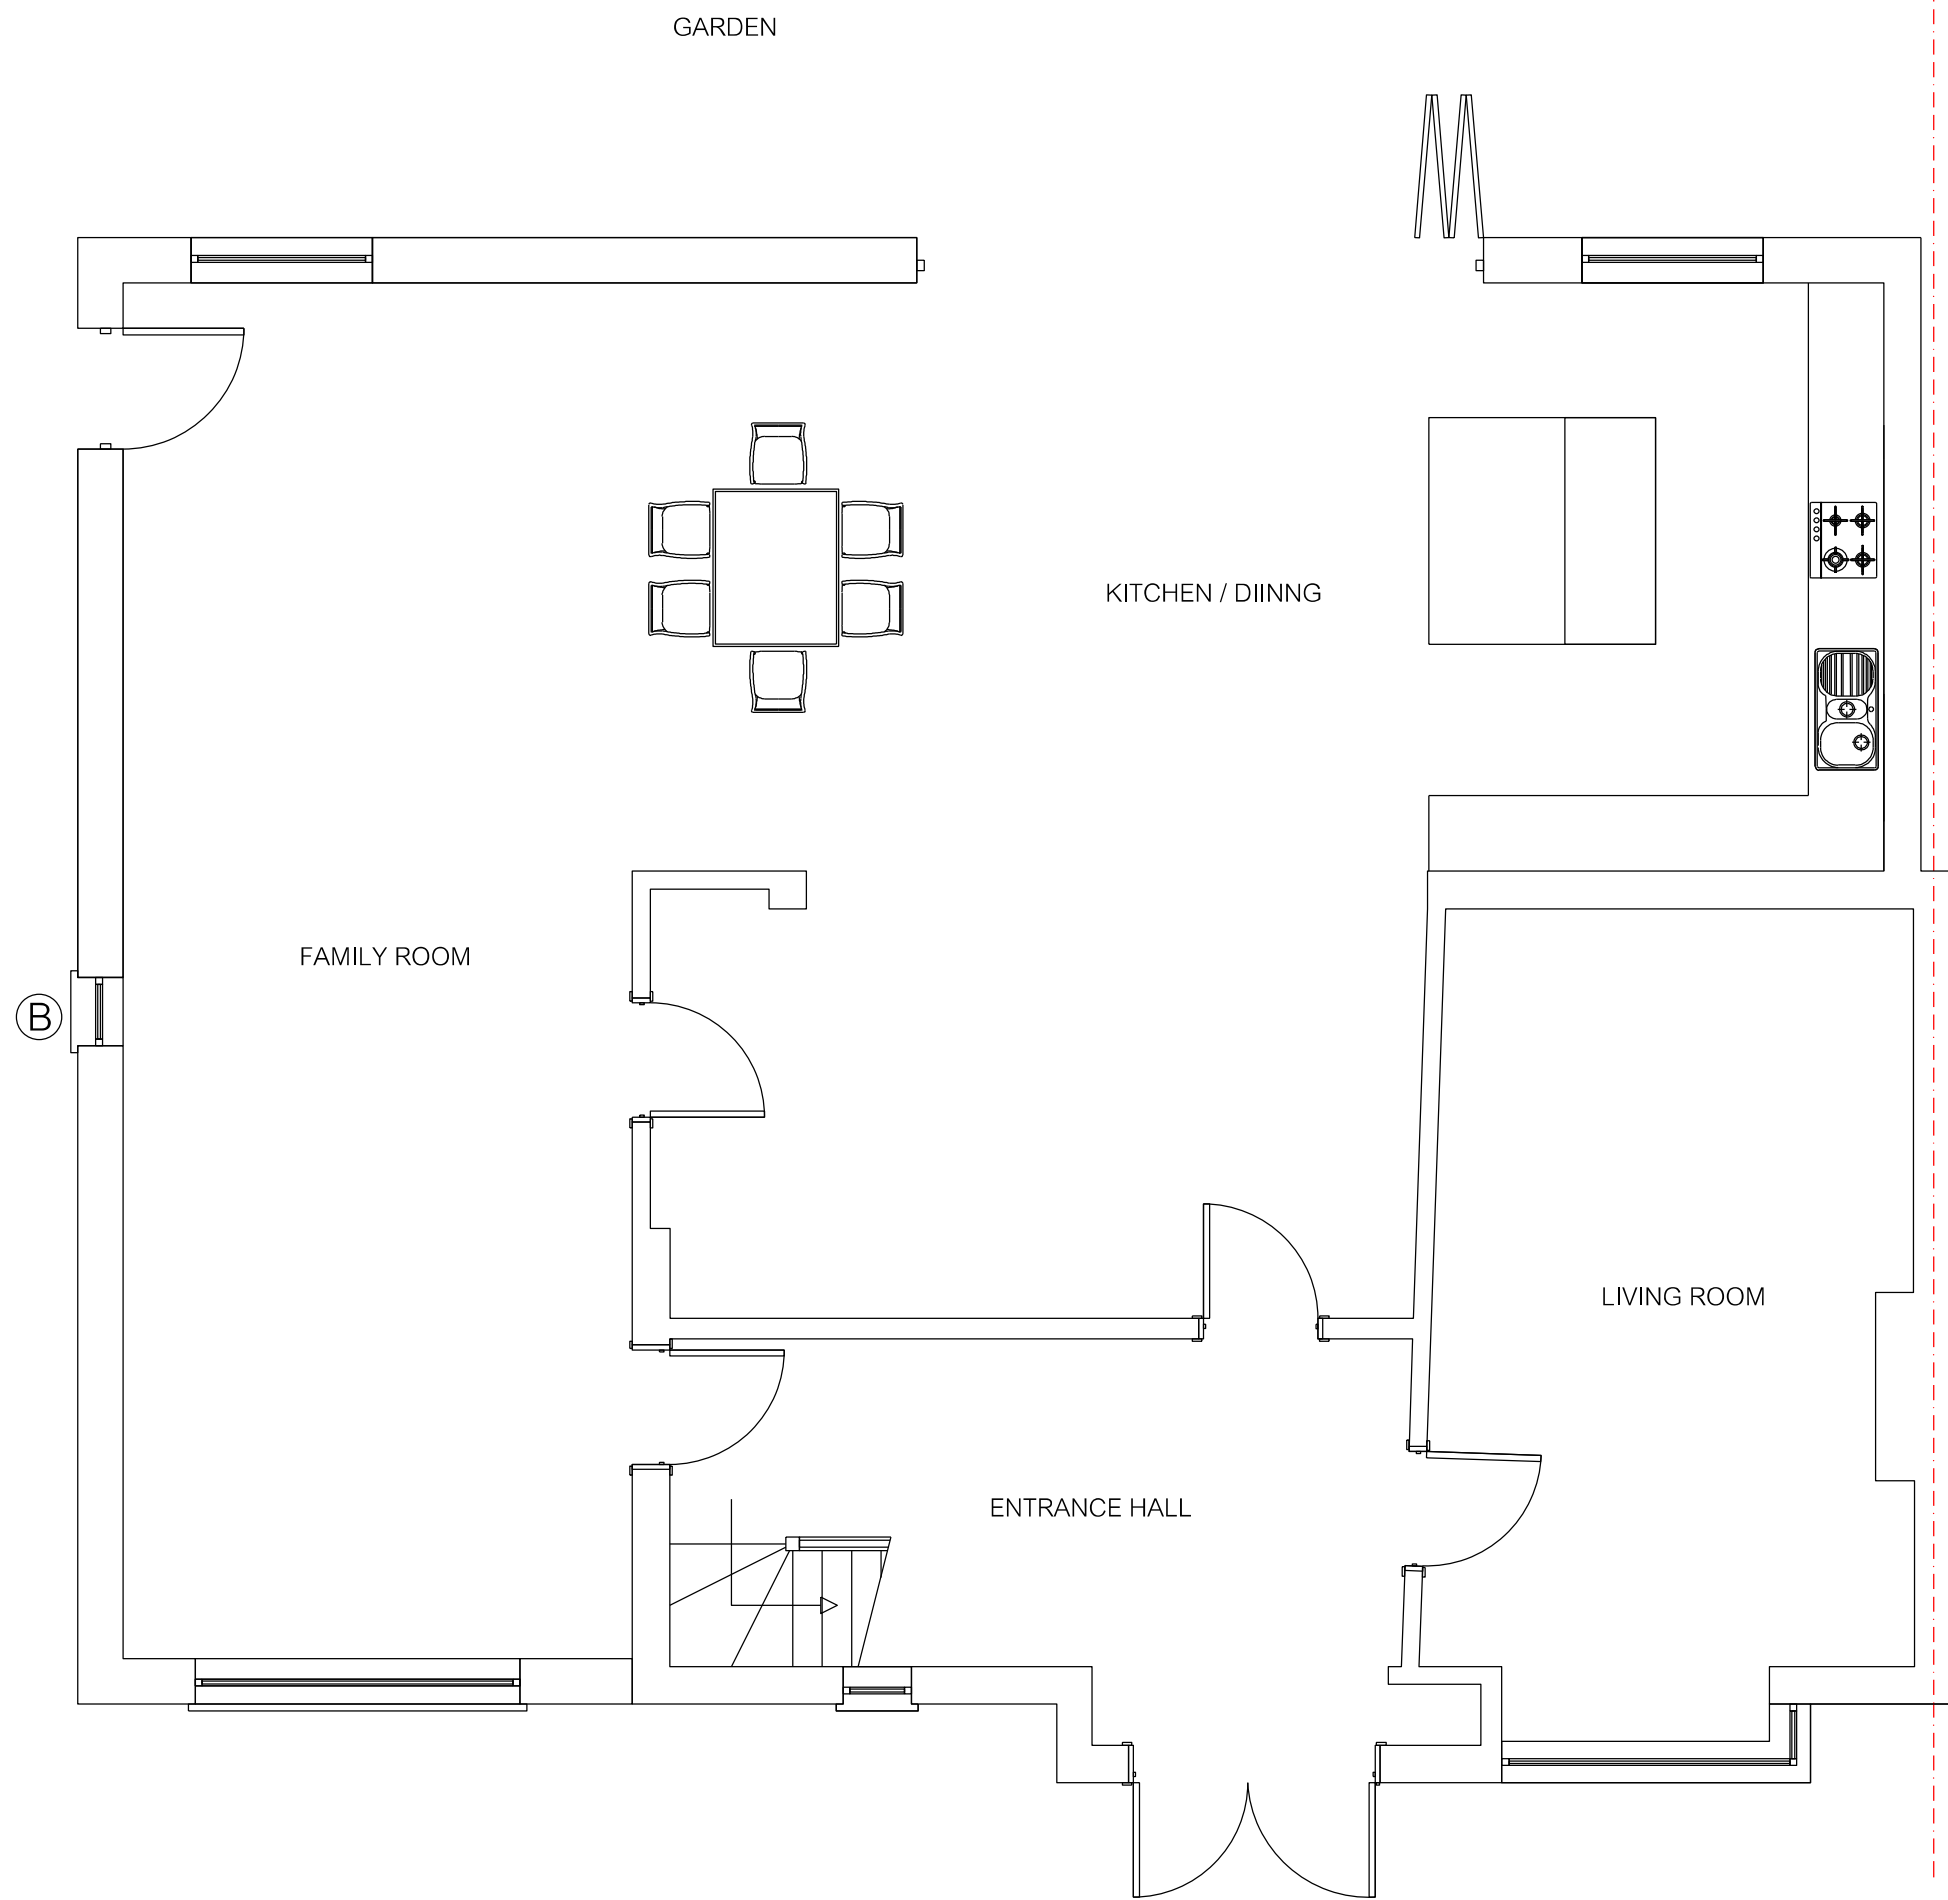

PROPOSED GROUND FLOOR PLAN
AS BUILT FLOOR PLAN

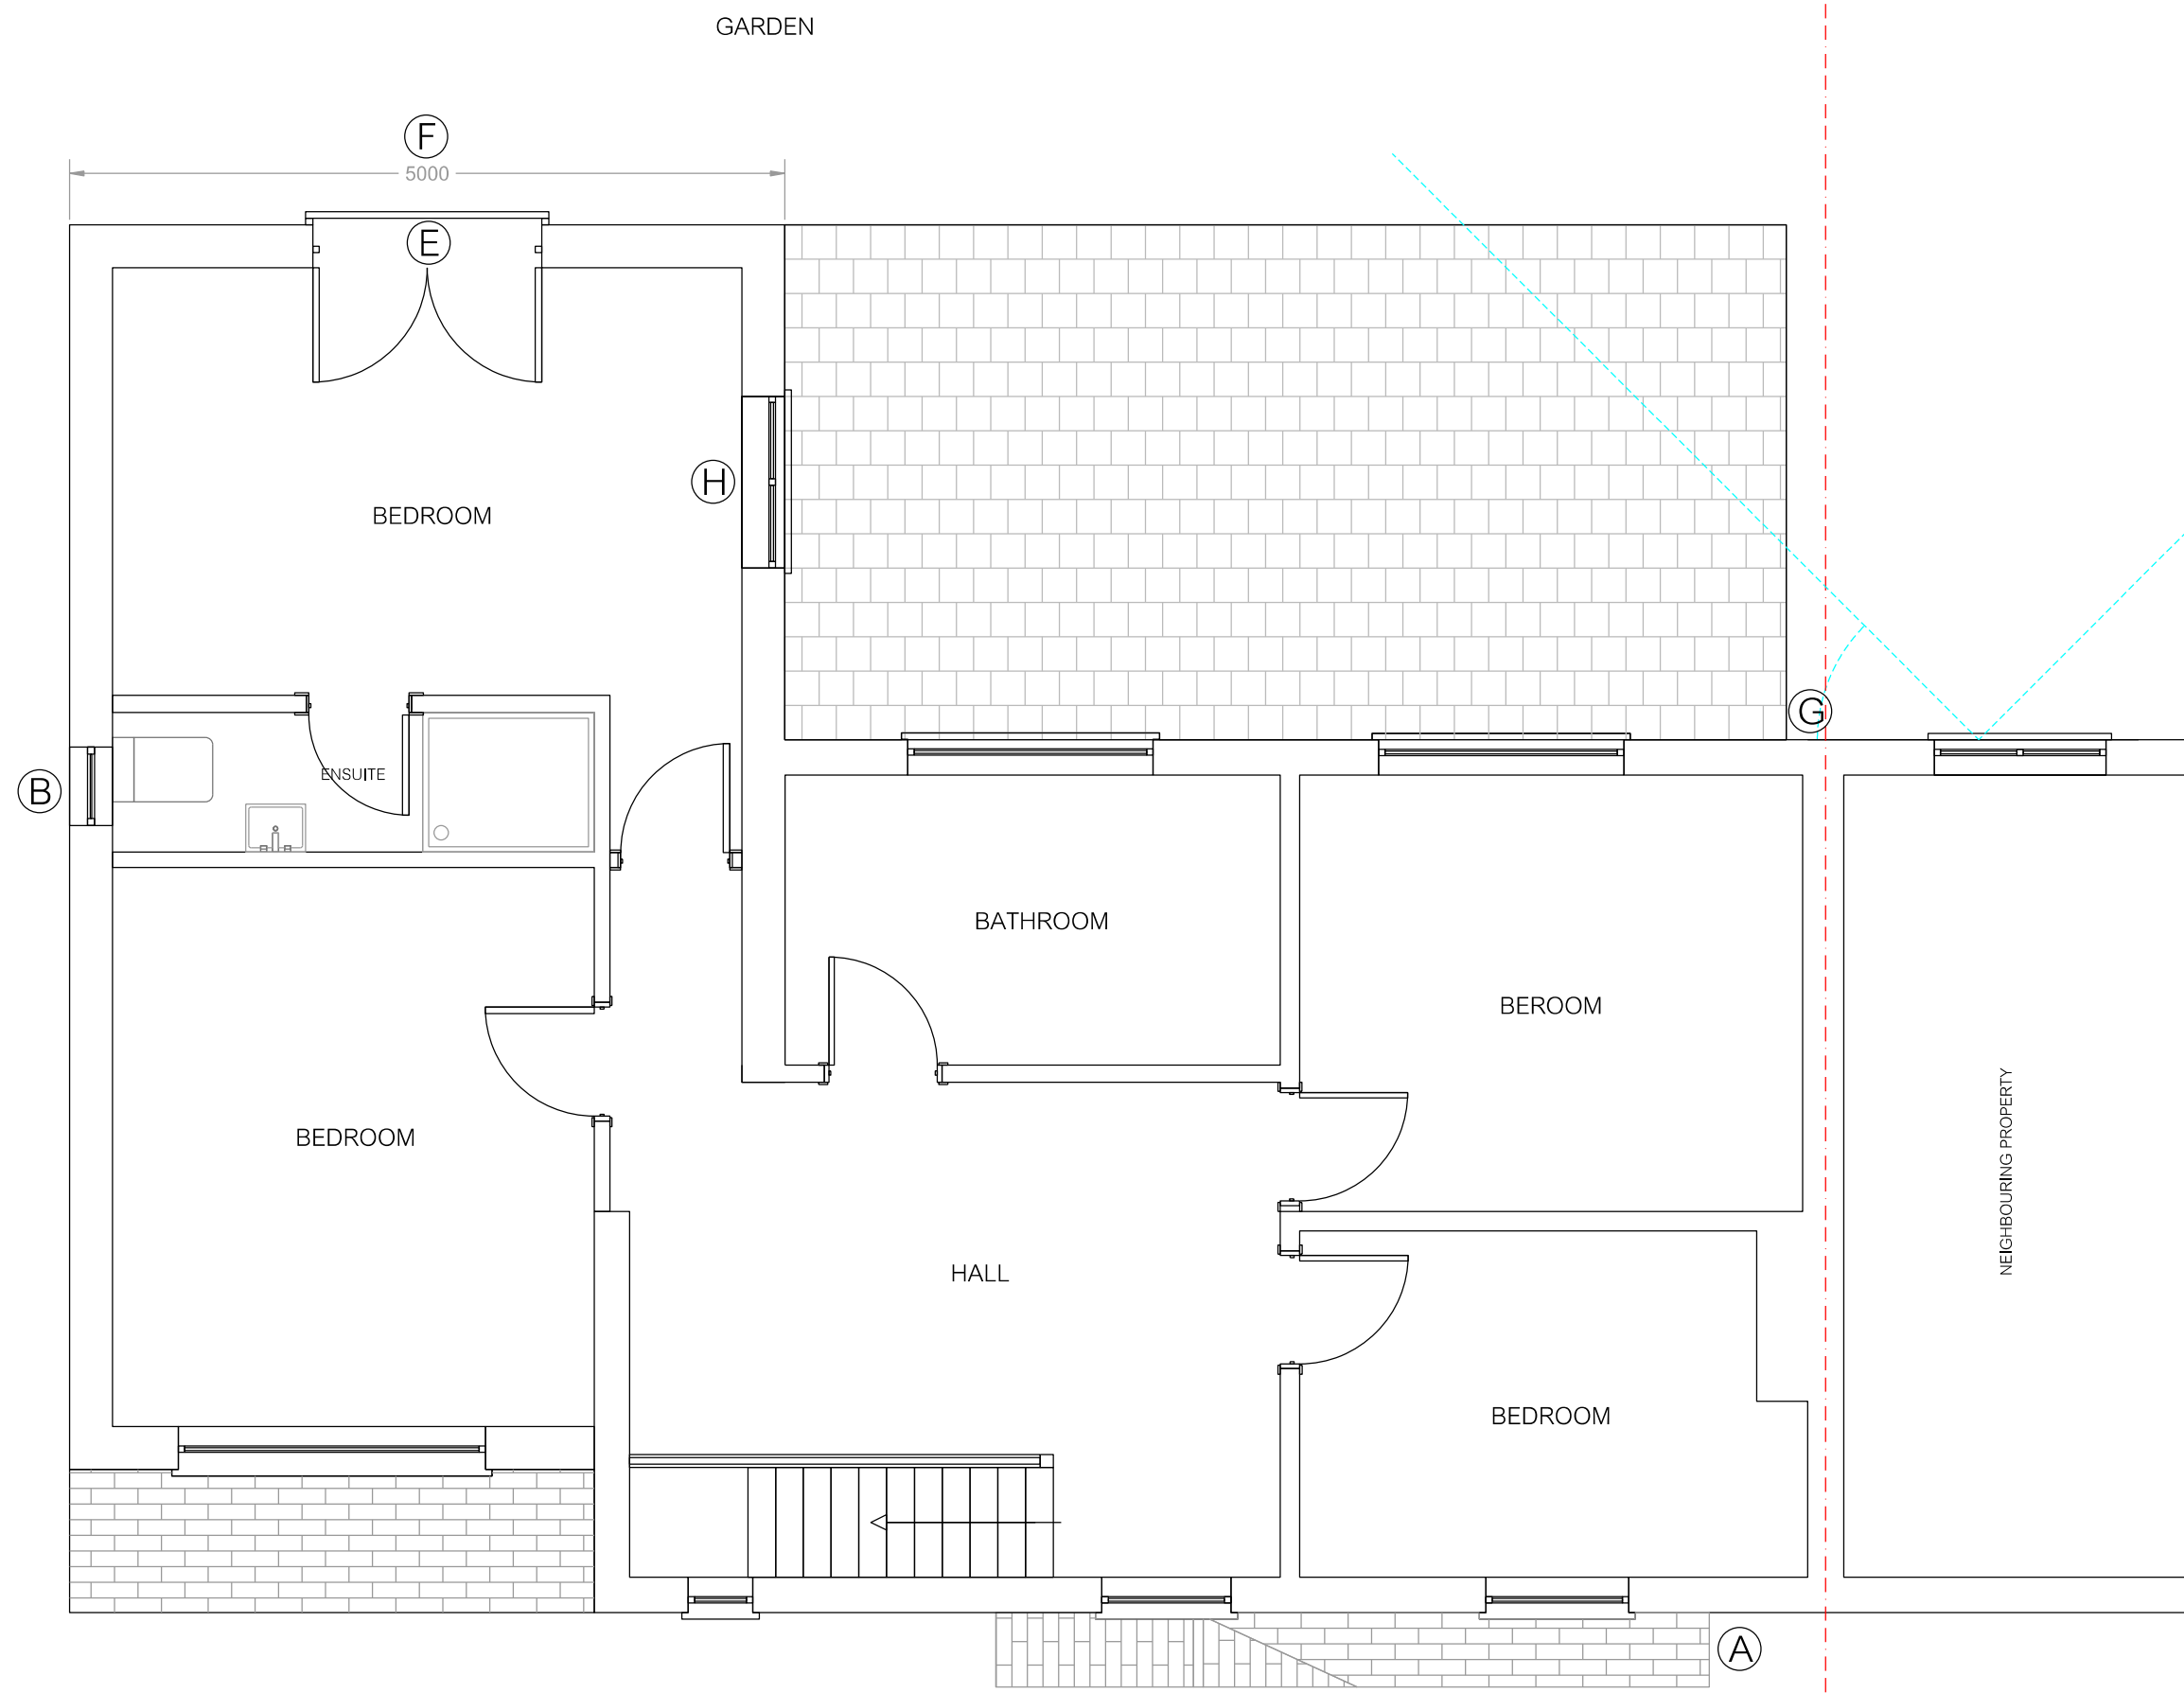

PROPOSED FIRST FLOOR PLAN
AS BUILT FLOOR PLAN

DESIGN REVISIONS	
(A)	Height of porch as per previous Approved Planning App (lower than neighbours porch height)
(B)	Bathroom windows facing neighbours to be made obscure
(C)	Installation of new kitchen door
(D)	Revised roof design to reflect original roof
(E)	Juliet Balcony
(F)	Width of rear first floor increased to 5m (within the 45 degree angle of clearance).
(G)	Height of rear single storey extension within 4m height
(H)	Bedroom window facing neighbours to be made obscure

REVISIONS		DATE
atelier76		atelier76limited
50 Wellington Street Luton Bedfordshire LU1 3CH		t: 020 3289 1009 m: 07912 887 307 info@atelier76.co.uk
TITLE PROPOSED PLANS		
ADDRESS 37 BRIAR WAY WEST DRAYTON UB7 8AS		
CLIENT S. BAINS		
SCALE 1:50 @ A1	DRAWN JA	DATE JUL 25
DRAWING AT1066/004BW	REV	