

Parapet with brick band detail to conceal plant / Solar behind

Balconies to the rear (winter gardens to the front to mitigate noise pollution)


Buff brickwork

Standing seam metal clad RAL 7016 to match windows and provide active frontage

Private gardens to Ground floor units

THE CONTRACTOR MUST VERIFY ALL DIMENSIONS ON SITE BEFORE MAKING SHOP DRAWINGS OR COMMENCING WORK OF ANY KIND.
NO DIMENSIONS TO BE SCALED FROM THIS DRAWING.

REV. DATE REVISION

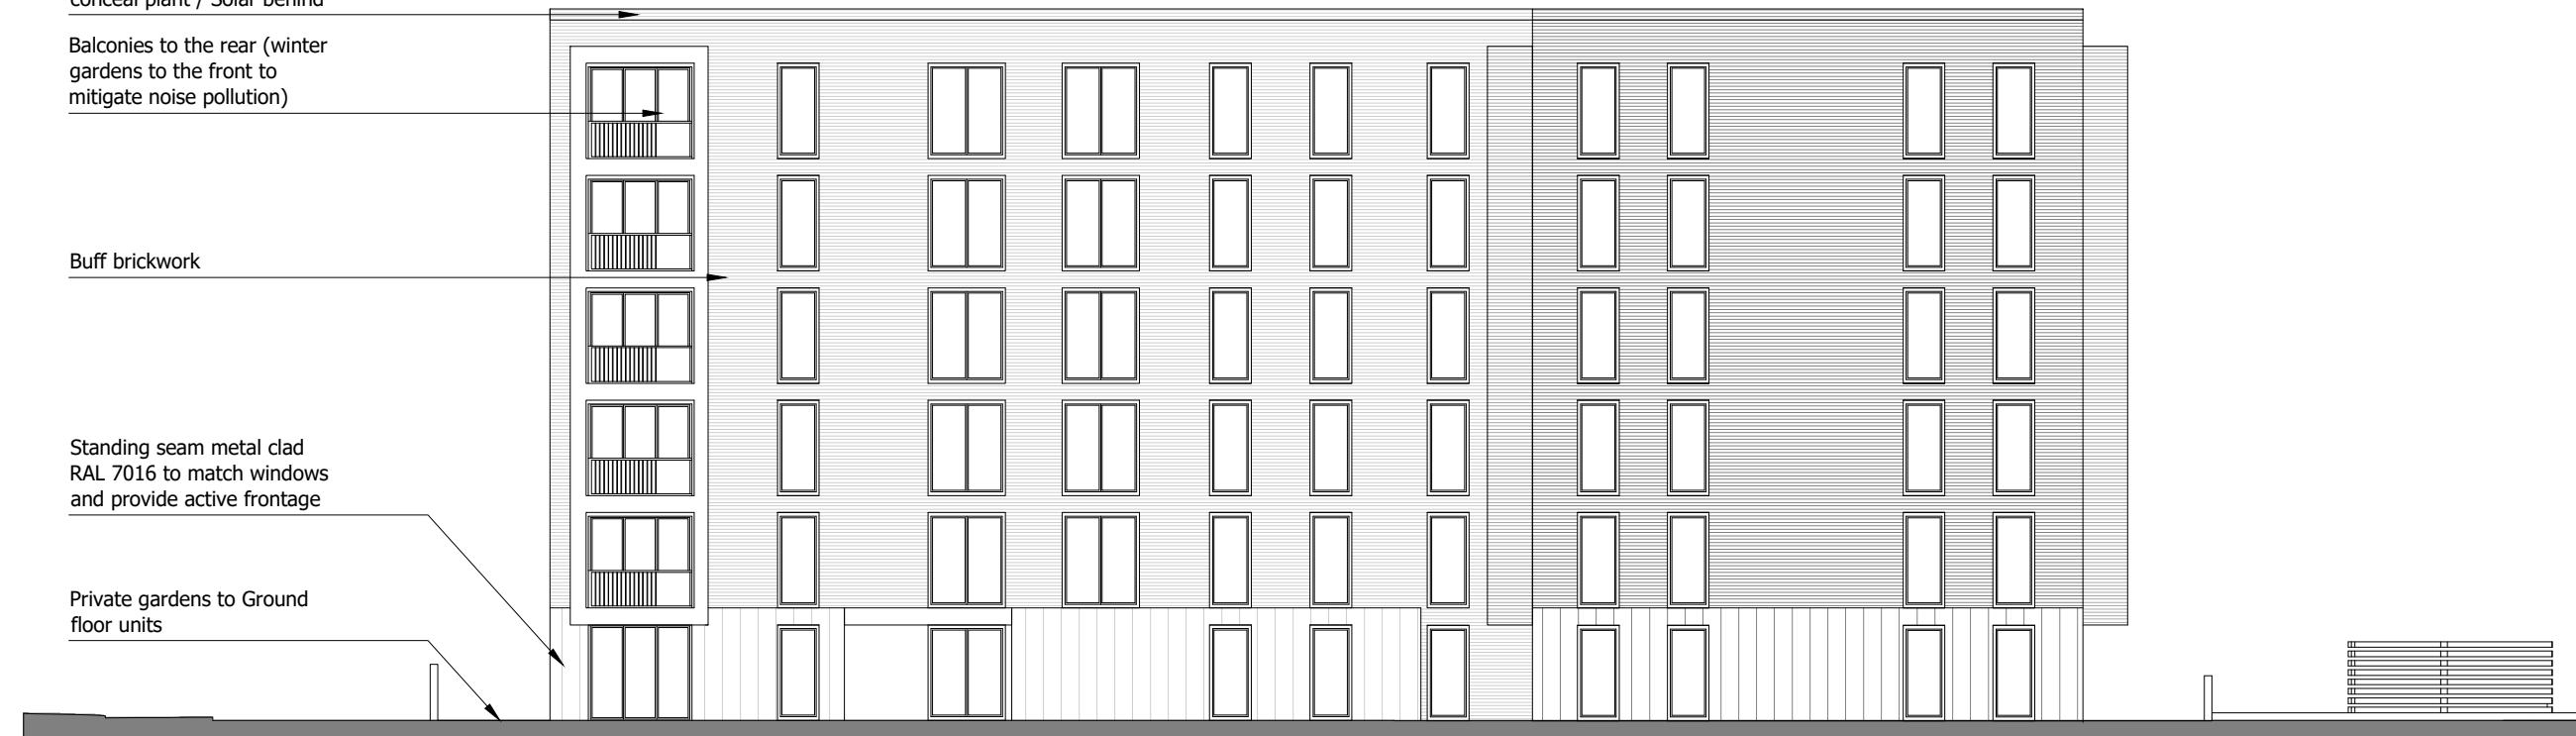

03 Proposed West Elevation

Scale 1:200



PLANNING

Osel architecture

PROJECT:
STATUS PARK

CLIENT:
BMR PROPERTY

DRAWING:
PROPOSED ELEVATIONS
WEST ELEVATION

DRAWING No.:
E21-038/PRE003

REV:

SCALE: 1:200@A3

DRAWN: RC

DATE: 12.01.23

CHECKED:
G.O.I The Record Hall | 16-16A Baldwin's Gardens | London | EC1N 7RJ

DATE:

E-mail: admin@oselarch.co.uk Web: www.oselarchitecture.co.uk

©COPYRIGHT EXISTS ON THE DESIGNS AND INFORMATION SHOWN ON THIS DRAWING

03 Proposed West Elevation Visual

Scale

SCALE 1:200 0m 5m 10m 15m 20m
SCALE 1:1 0m 10mm 20mm 40mm 60mm 80mm 100mm