

Parapet with brick band detail to  
conceal plant / Solar behind

Balconies to the rear (winter  
gardens to the front to  
mitigate noise pollution)

Buff brickwork


Standing seam metal clad  
RAL 7016 to match windows  
and provide active frontage

Private gardens to Ground  
floor units



03 Proposed West Elevation

Scale 1:200

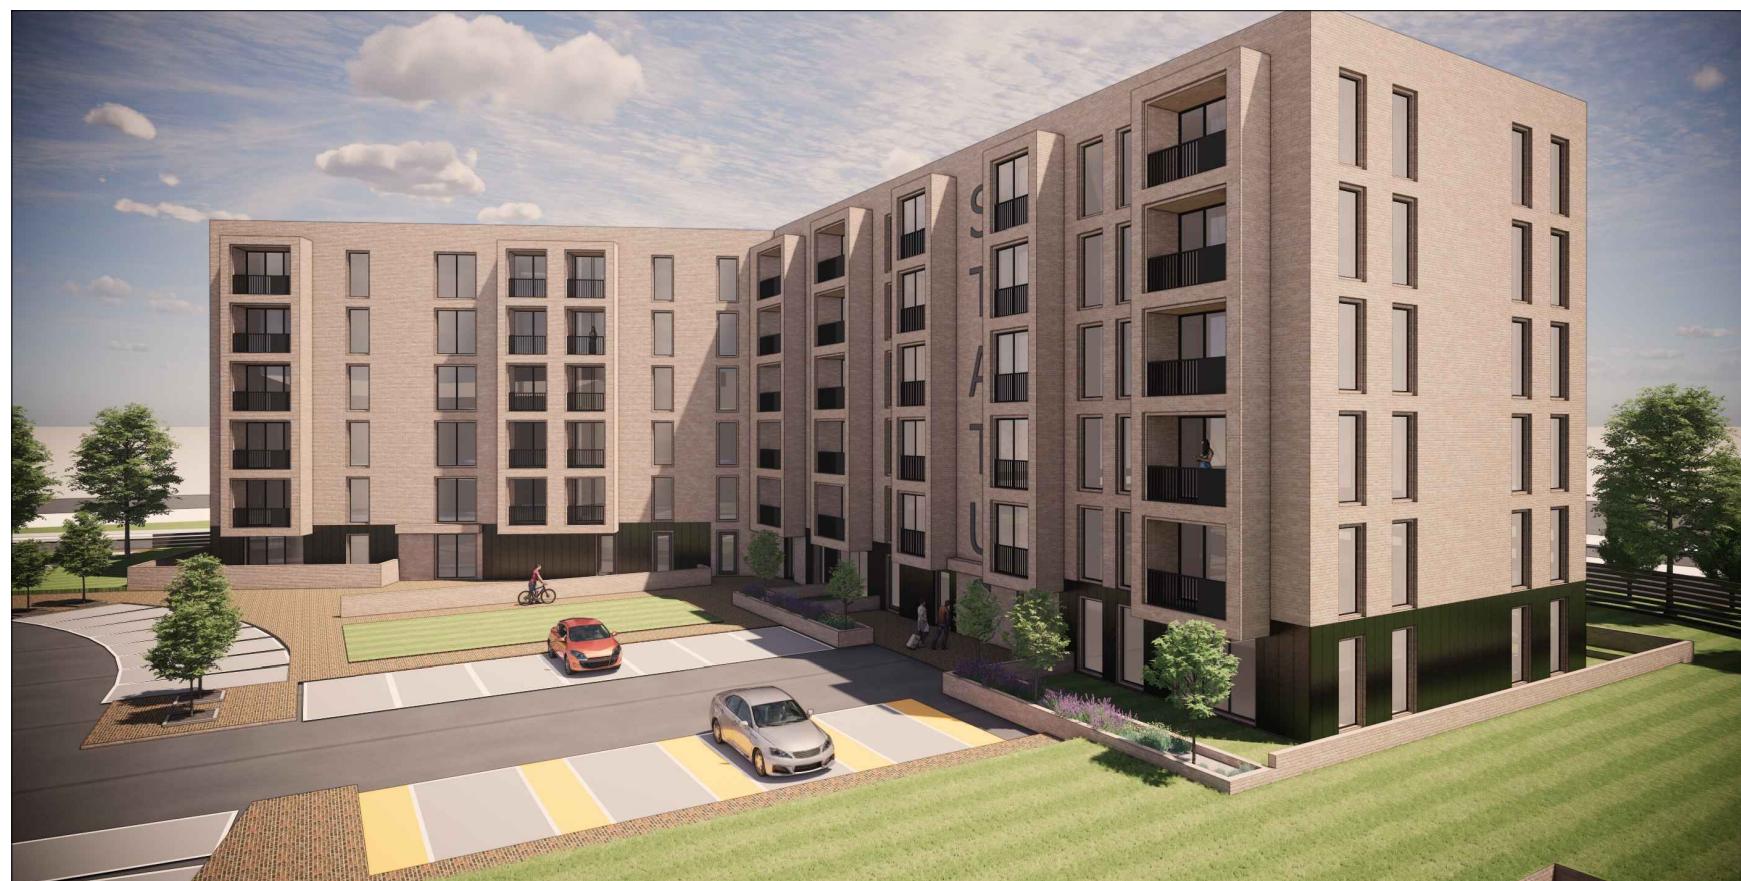

PLANNING

Osel architecture

PROJECT:  
STATUS PARK

CLIENT:  
BMR PROPERTY

DRAWING:  
PROPOSED ELEVATIONS  
WEST ELEVATION

DRAWING No.:  
E21-038/PRE003

REV:  
-

SCALE: 1:200@A3

DATE: 12.01.23

DRAWN: RC

DATE:

CHECKED:  
G.04 | The Record Hall | 16-16A Baldwin's Gardens | London | EC1N 7RJ  
Tel: 020 7224 2447

E-mail: admin@oselarch.co.uk Web: www.oselarchitecture.co.uk  
©COPYRIGHT EXISTS ON THE DESIGNS AND INFORMATION SHOWN ON THIS DRAWING

03 Proposed West Elevation Visual

Scale

SCALE 1:200 0m 5m 10m 15m 20m  
SCALE 1:1 0m 10mm 20mm 40mm 60mm 80mm 100mm