


SCALE 1:100 0m 1m 2m 4m 6m 8m 10m
SCALE 1:1 0m 10mm 20mm 40mm 60mm 80mm 100mm

REV. DATE REVISION
P1 06.06.24 Issued for comment
P2 18.06.24 Adjustments according to the Plan



01 Elevation A: South Elevation
Scale 1:100

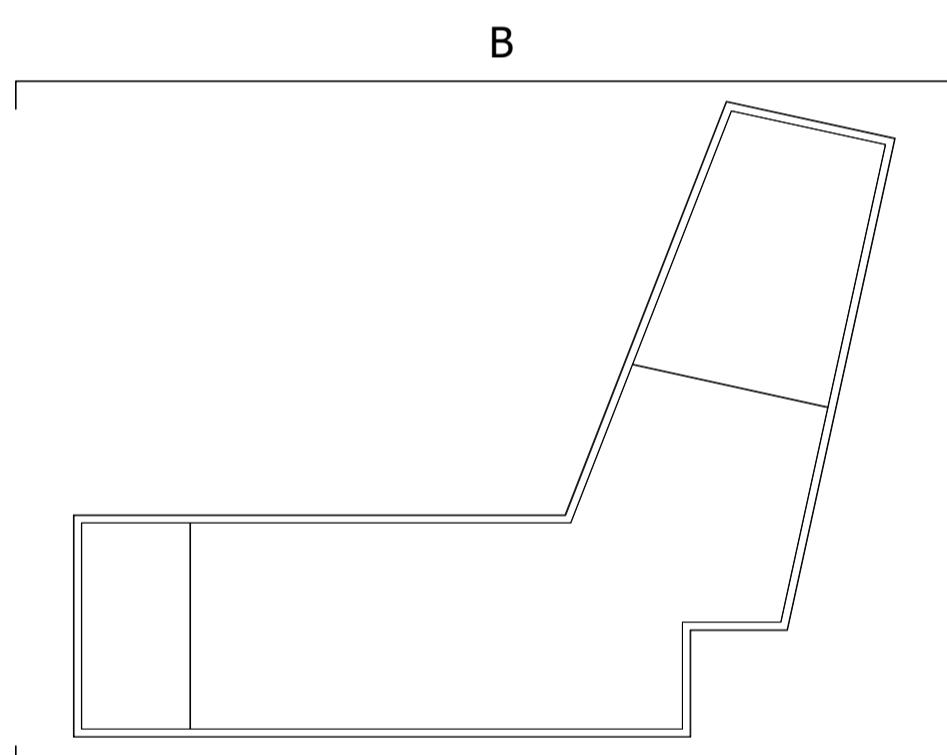

PLANNING

Osel architecture

PROJECT:
Status Park, Heathrow

CLIENT:
MBH HEATHROW LTD.

DRAWING:
Proposed Elevations
North and South

DRAWING No.: E21-038/PRE001 REV: P2

SCALE: 1:100@A1
DRAWN: DW DATE: 04.06.24
CHECKED: TM DATE:
G04 | The Record Hall | 16-16A Baldwin's Gardens | London | EC1N 7RJ
Tel: 020 7224 2447



02 Elevation B: North Elevation
Scale 1:100